


No implied license exists. This drawing should not be used to calculate areas for the purposes of valuation. Do not scale this drawing. All dimensions to be checked on site by the contractor and such dimensions to be their responsibility. All work must comply with relevant British Standards and Building Regulations requirements. Drawing errors and omissions to be reported to the architect.

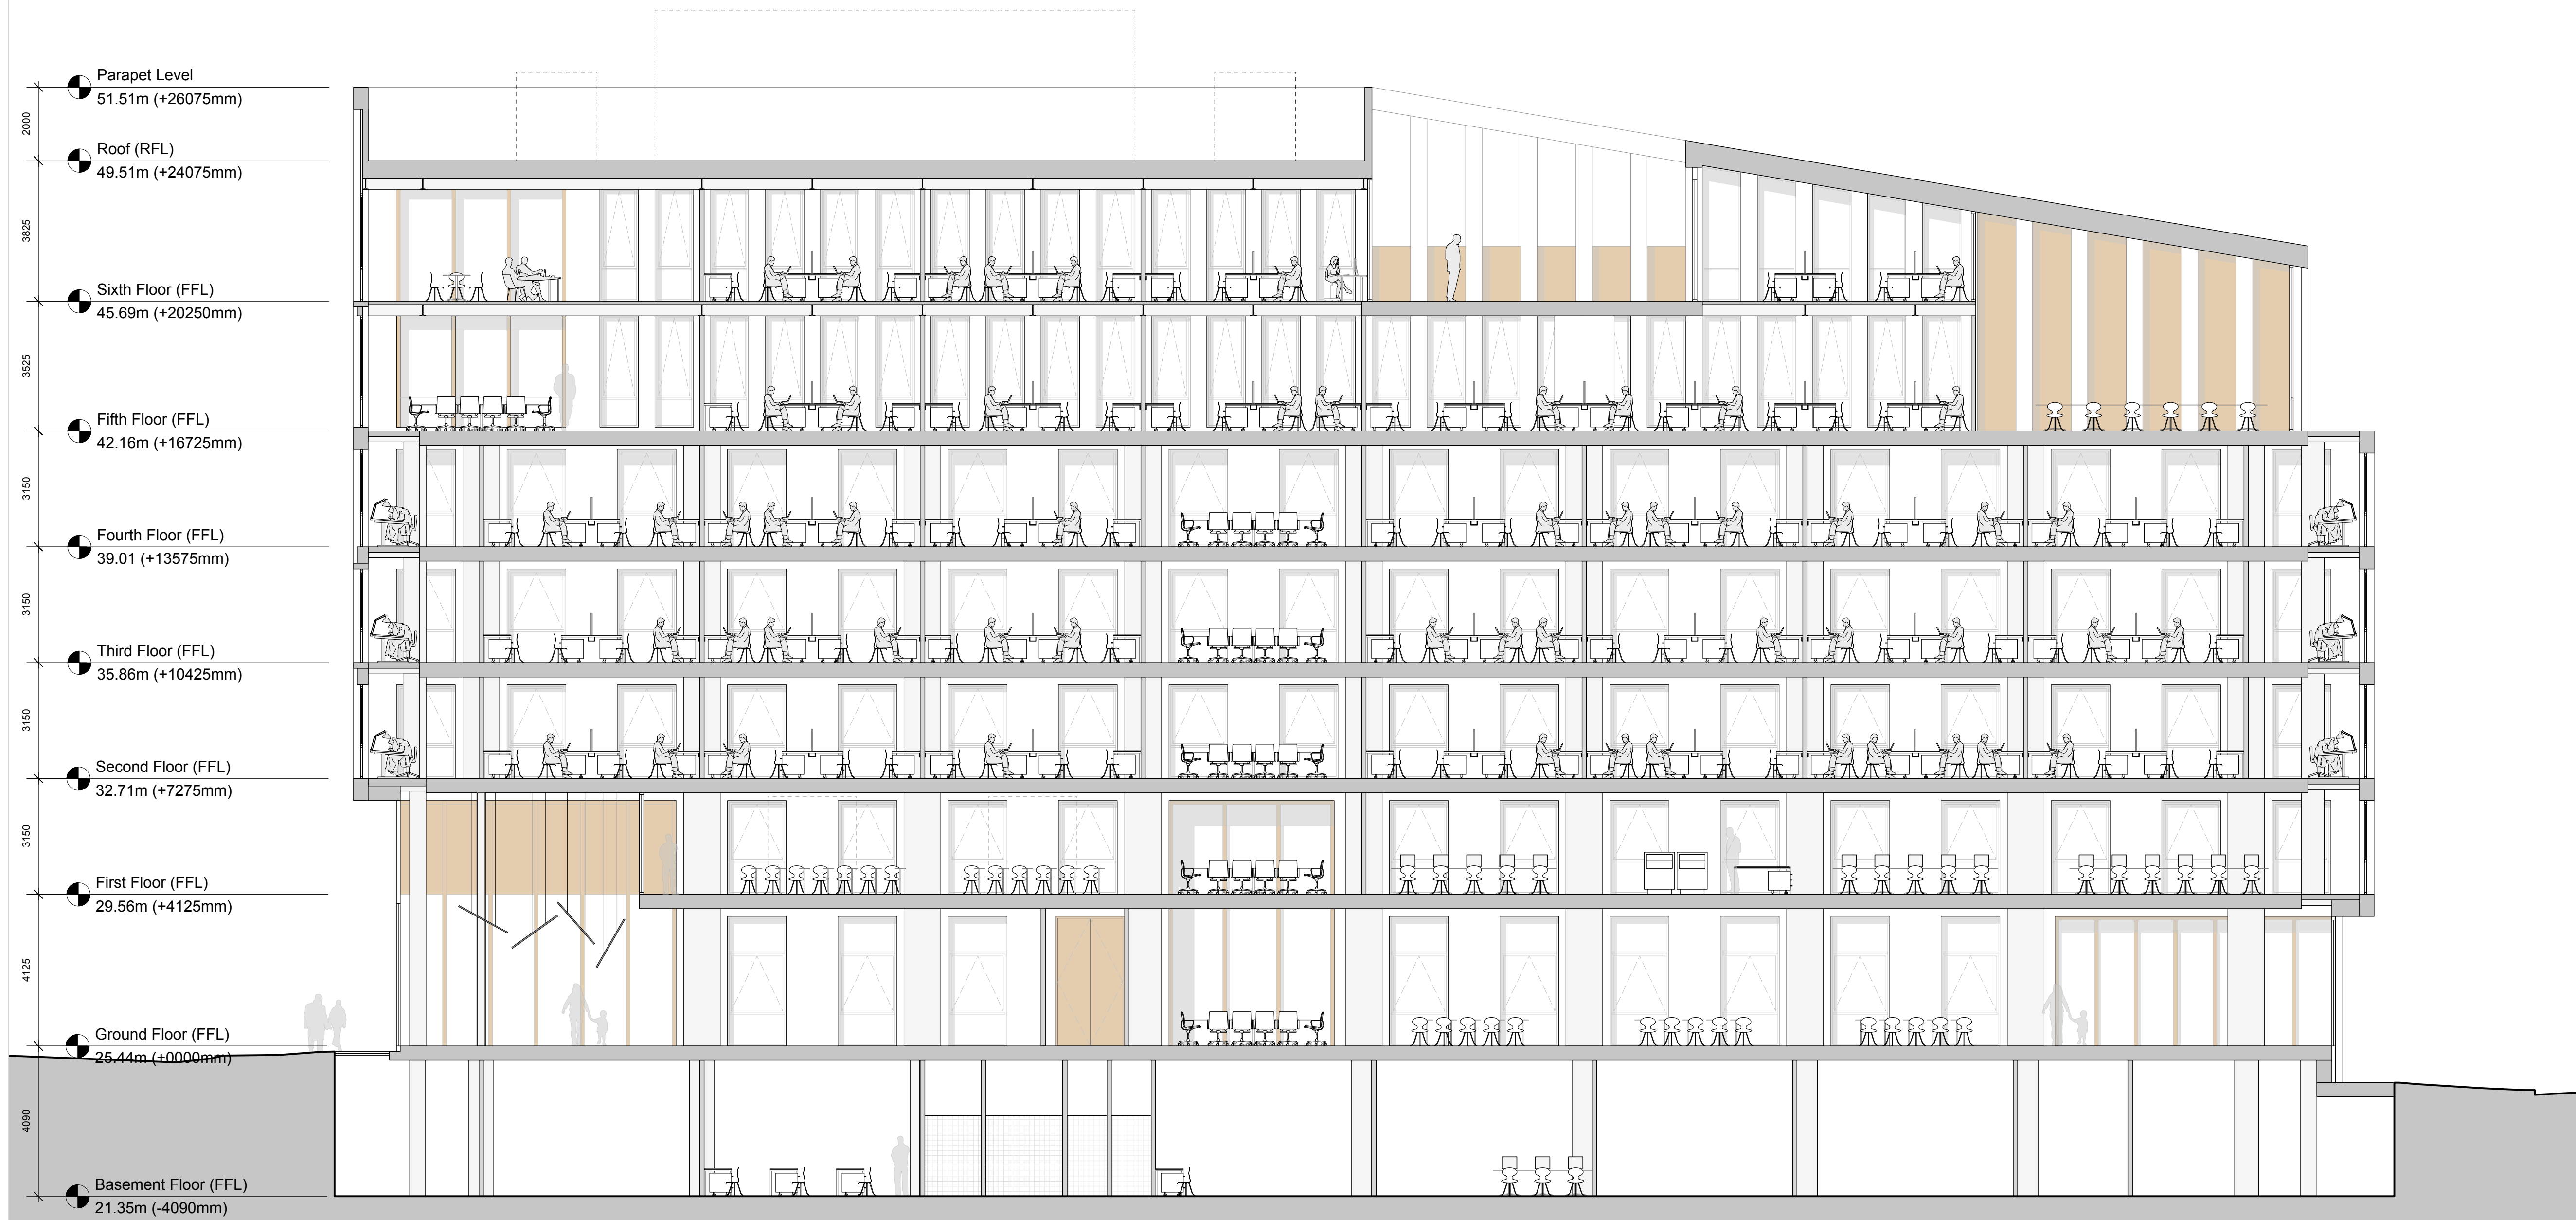

Hawkins\Brown

159 St John Street
London
EC1V 4QJ
020 7336 8030t

mail@
hawkinsbrown.com
www.
hawkinsbrown.com

Project
Wates House
22 Gordon Street
University College London

Drawing
Section A-A
Proposed

| | |
|------------------------|------------|
| Scale: A1 (A3) | Date |
| 1:100 (1:200) | May 2014 |
| Drawn by | Checked by |
| DS | TN |
| Job Number | Status |
| 1410 | PLANNING |
| Drawing No. & Revision | |
| 1410_00_250 | |