


- KEY:
- |     |                |     |                   |
|-----|----------------|-----|-------------------|
| 1.  | FORMAL ENTRY   | 14. | DINING            |
| 2.  | MAIN BEDROOM   | 15. | CASUAL ENTRY      |
| 3.  | WALK IN ROBE   | 16. | STUDY             |
| 4.  | ENSUITE        | 17. | GUEST BEDROOM     |
| 5.  | BATHROOM       | 18. | FORMAL LOUNGE     |
| 6.  | LAUNDRY        | 19. | SIDE/CASUAL ENTRY |
| 7.  | SERVICE YARD   | 20. | SHED              |
| 8.  | LIVING         | 21. | STORAGE           |
| 9.  | STORE/SERVICES | 22. | BEDROOM           |
| 10. | POOL           | 23. | BATHROOM          |
| 11. | REAR GARDEN    | 24. | BEDROOM           |
| 12. | OUTDOOR DINING | 25. | BEDROOM           |
| 13. | KITCHEN        | 26. | RUMPUS/KIDS STUDY |

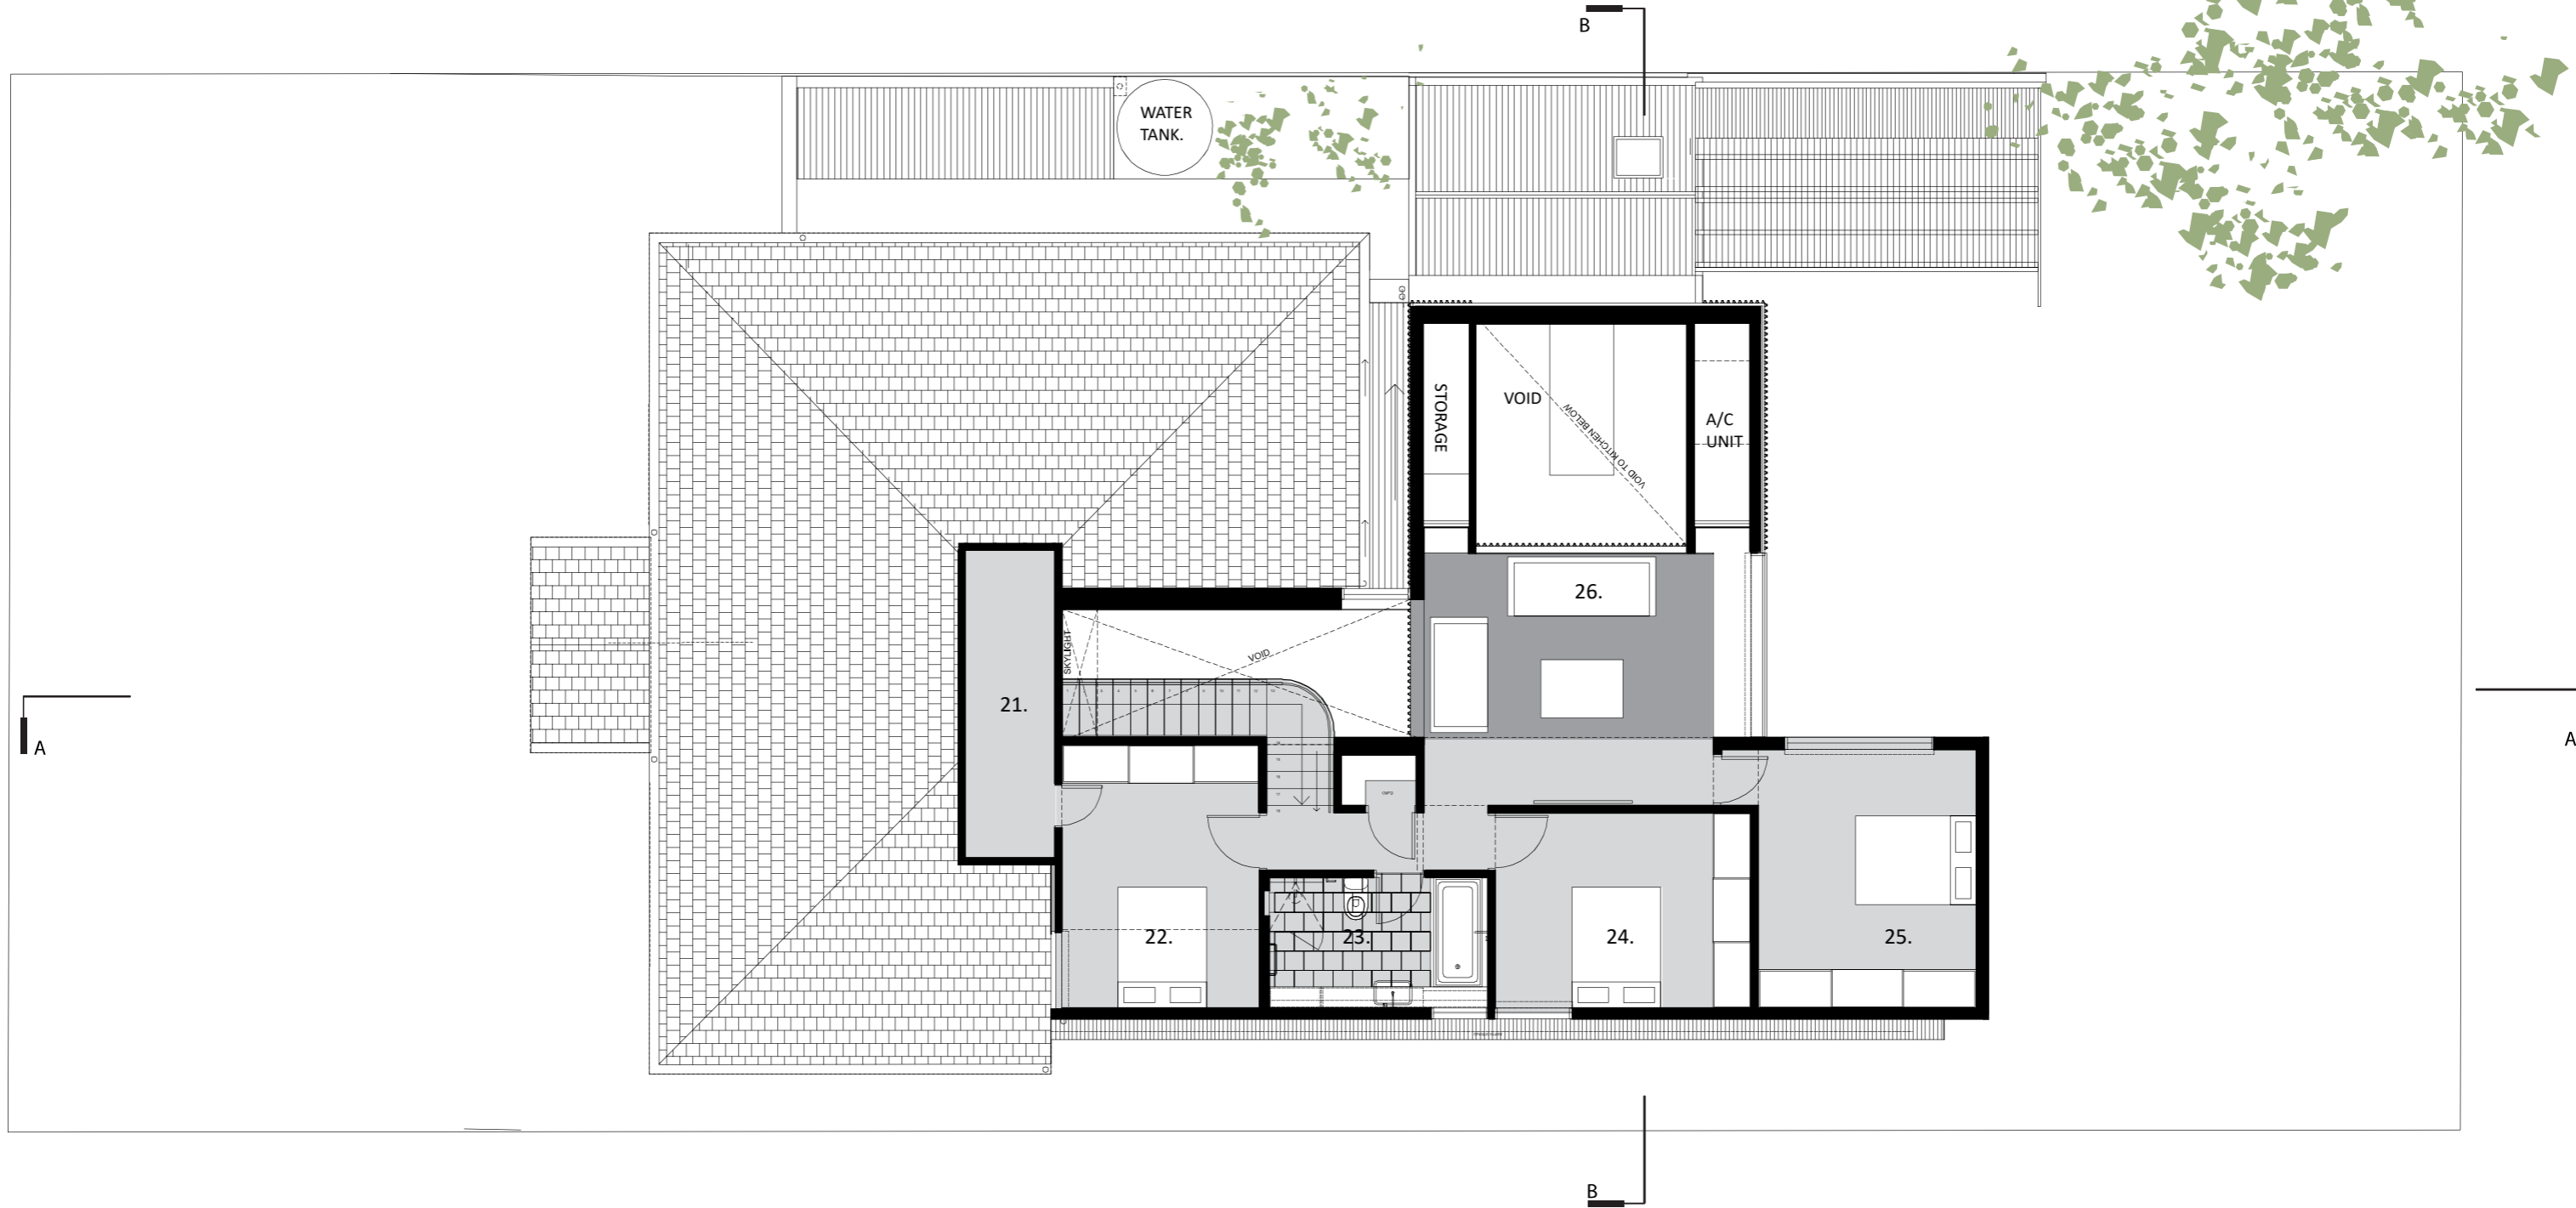

PLAN- FIRST FLOOR SCALE 1:100 @A3

