



VISTA FRONTALE

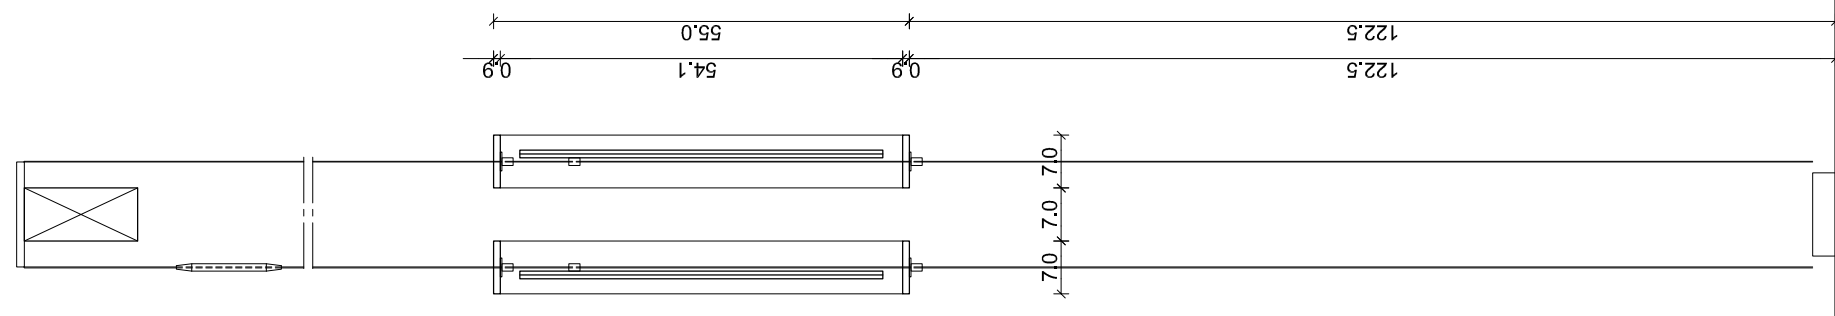

SEZIONE TRASVERSALE

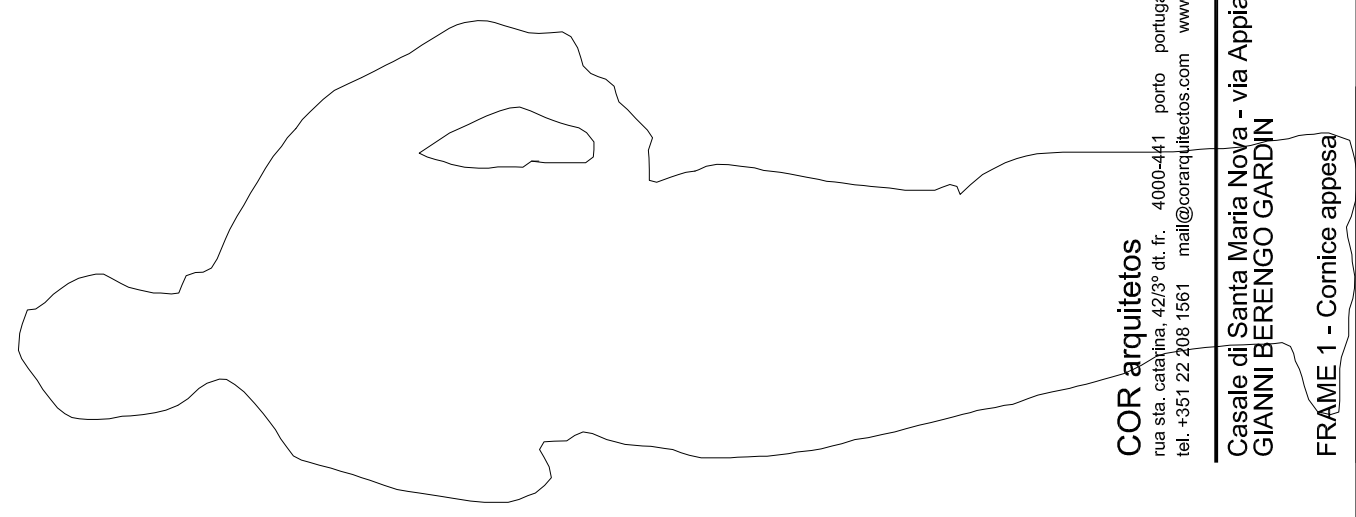

**COR arquitetos**  
 rua sta. catarina, 42/3° dt. fr. 4000-411 porto portugal  
 tel. +351 22 208 1561 mail@corarquitectos.com www.corarquitectos.com

**Flavia Chiavaroli**  
 via appennini, 47 00198 roma italia  
 flavia.chiavaroli@corarquitectos.com

con

Casale di Santa Maria Nova - via Appia Antica  
**GIANNI BERENGO GARDIN**

FRAME 1 - Cornice appesa

fase	Esecutivo
	09/08/2019
	1/10
	11