


① Proposed North Elevation

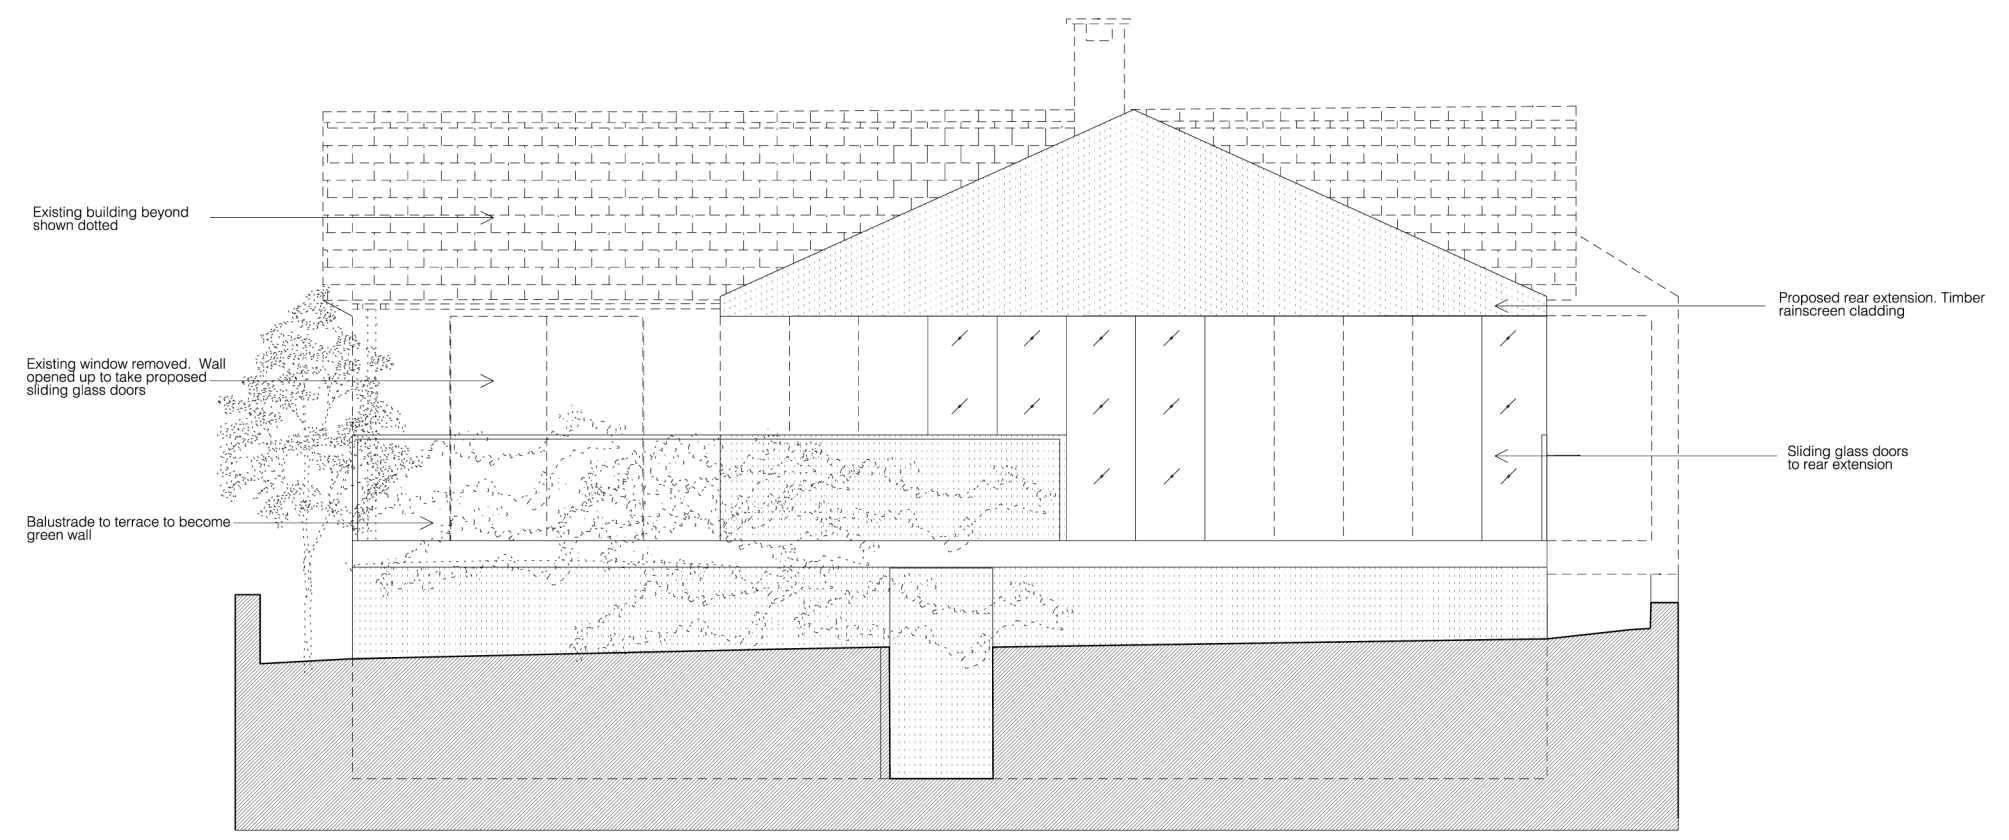

② Proposed South Elevation