



top view
1:1000



plan
1:1000

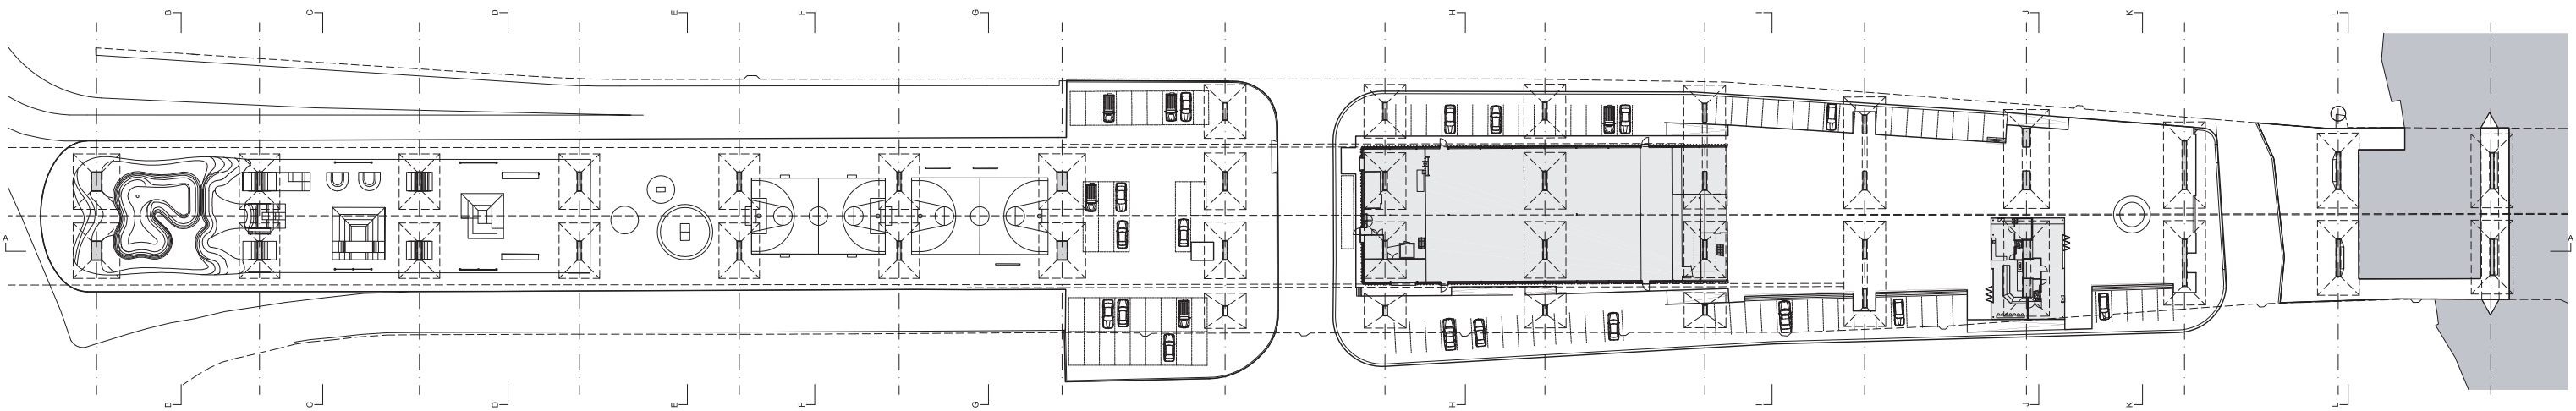

sections bb - II
1:1000

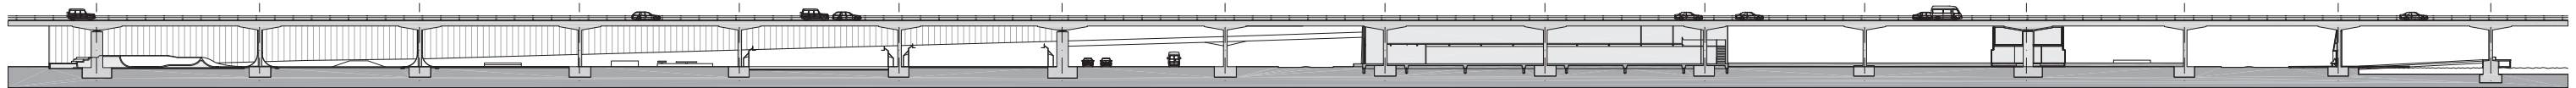

loveseats skatepool rampscene toyarea breakdance tablesoccer soccerfield basketballfield parking street supermarket lettercolumns fish-/flowershop fountain busstop marina panoramadeck

section aa
1:1000