




AREA DO PROJETO  
SETOR 05 / Q - 04 / LOTE 1

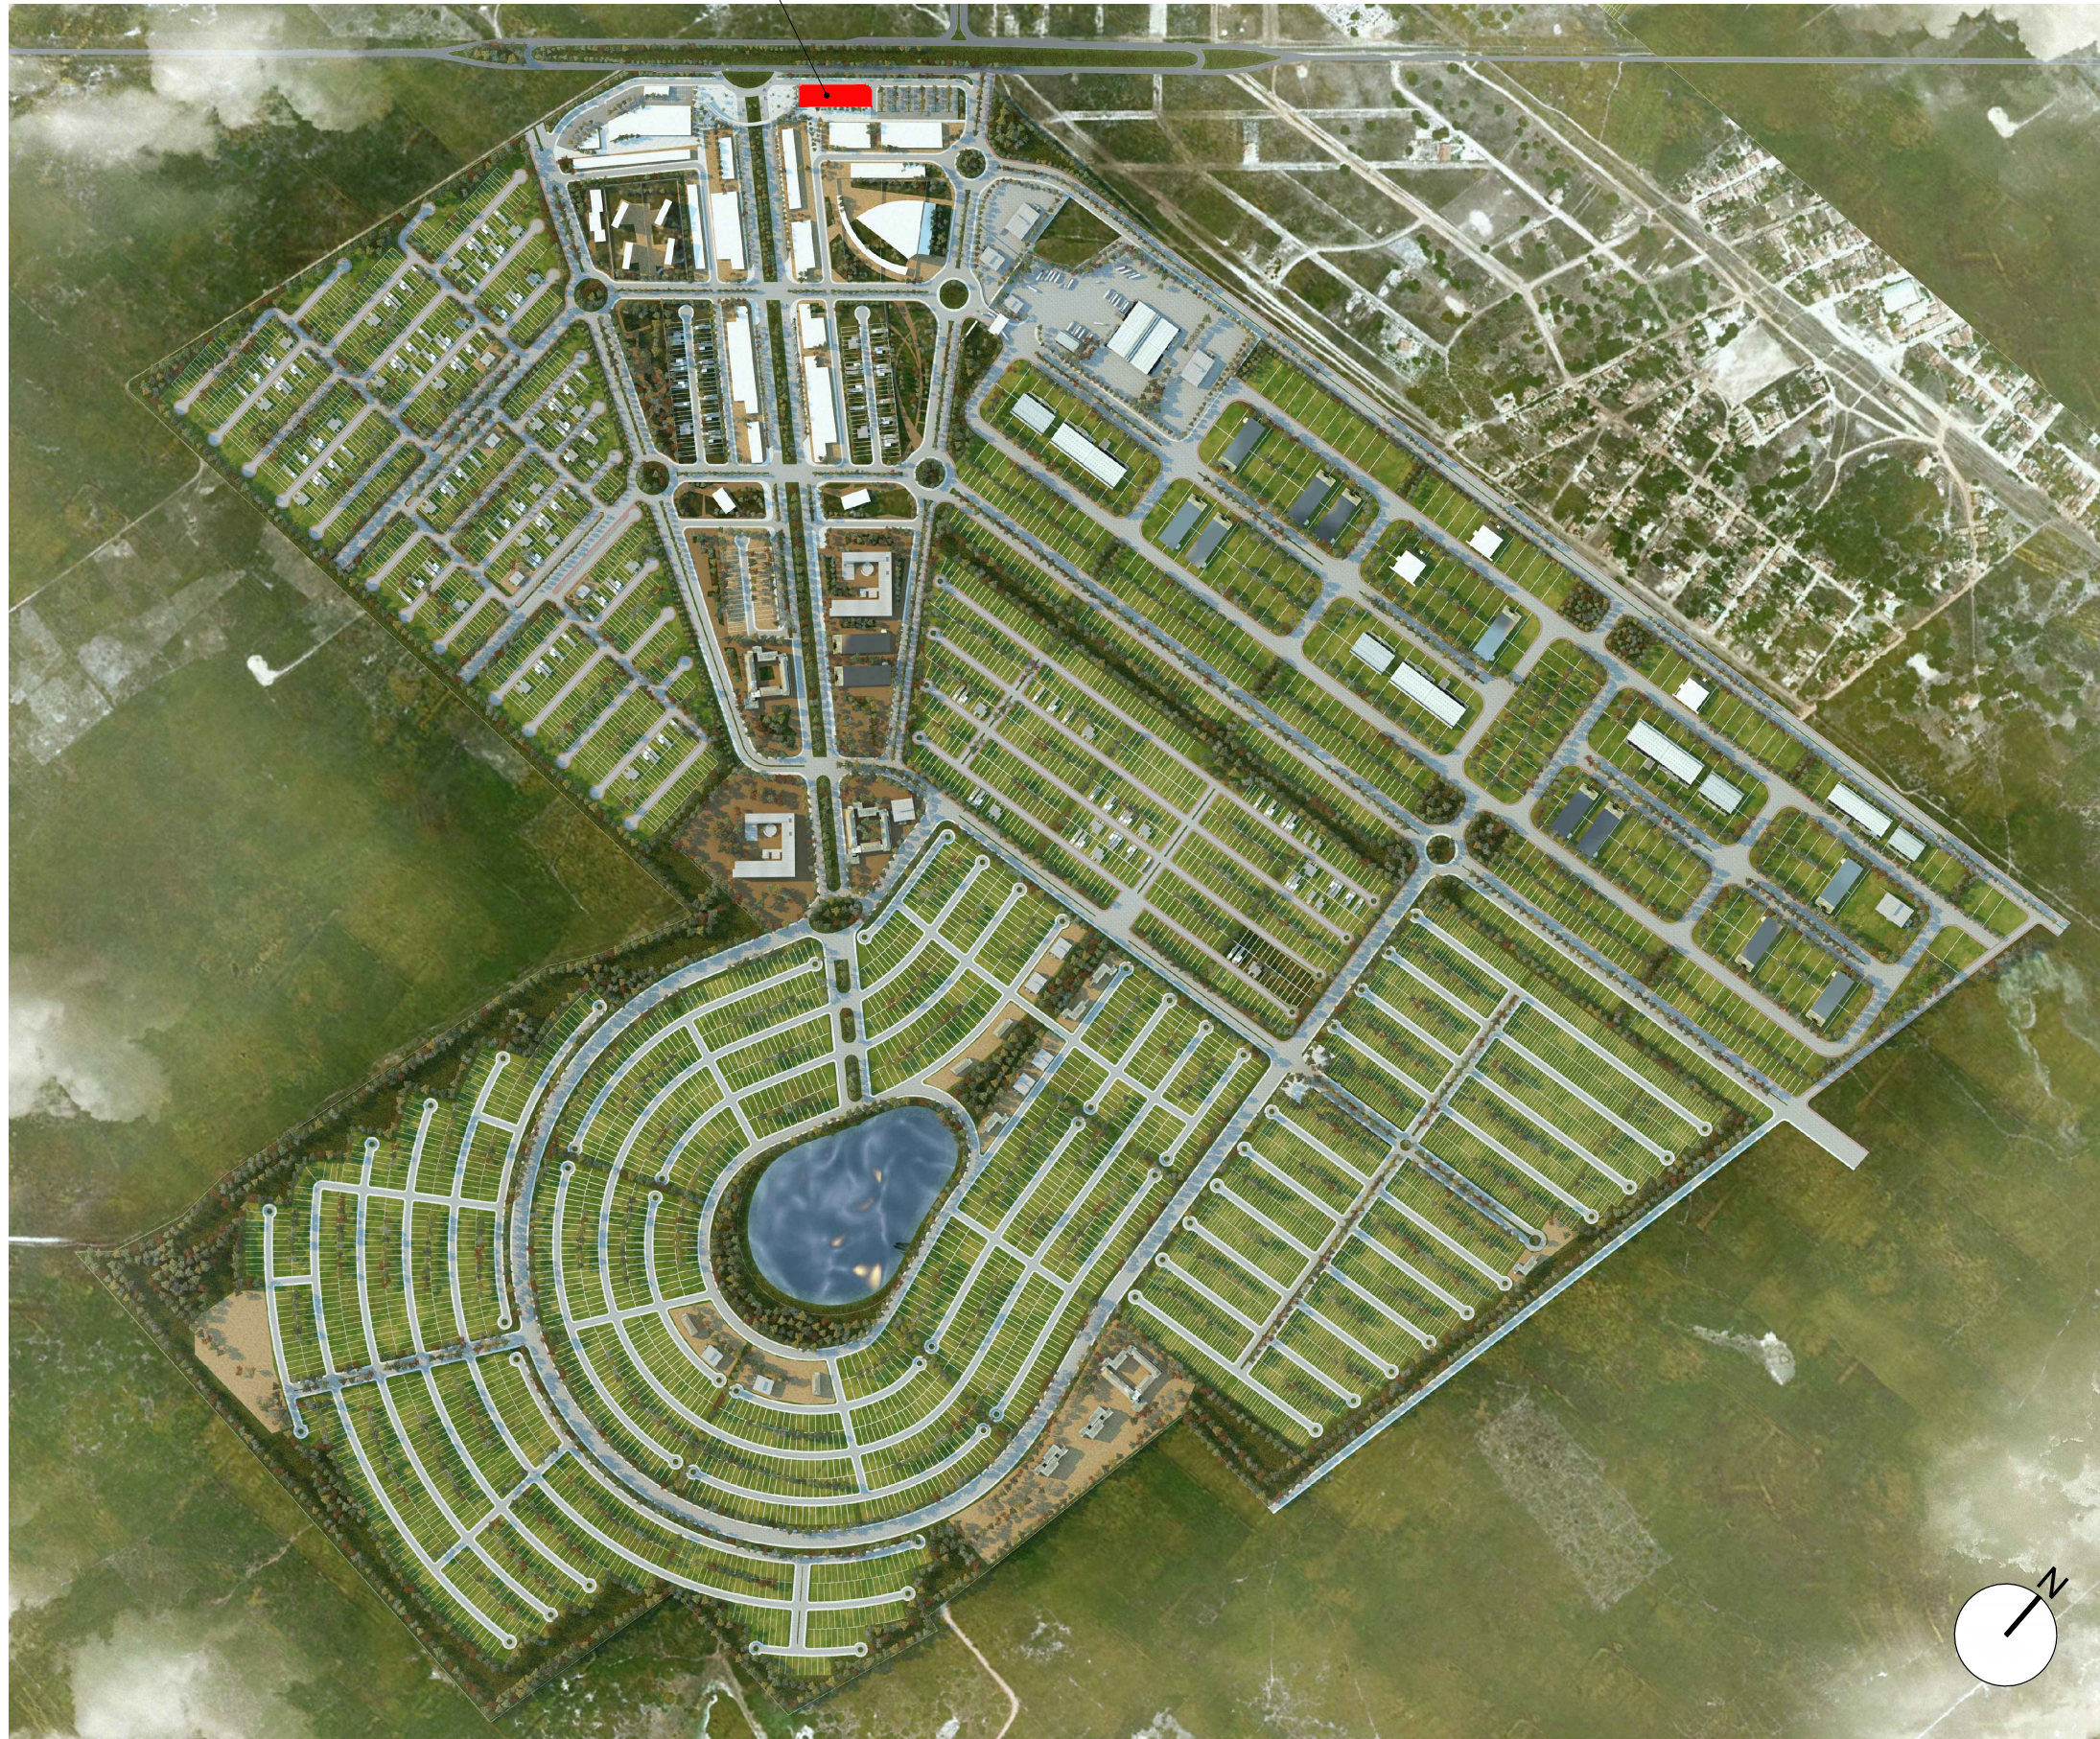



 ÁREA DE PROJETO

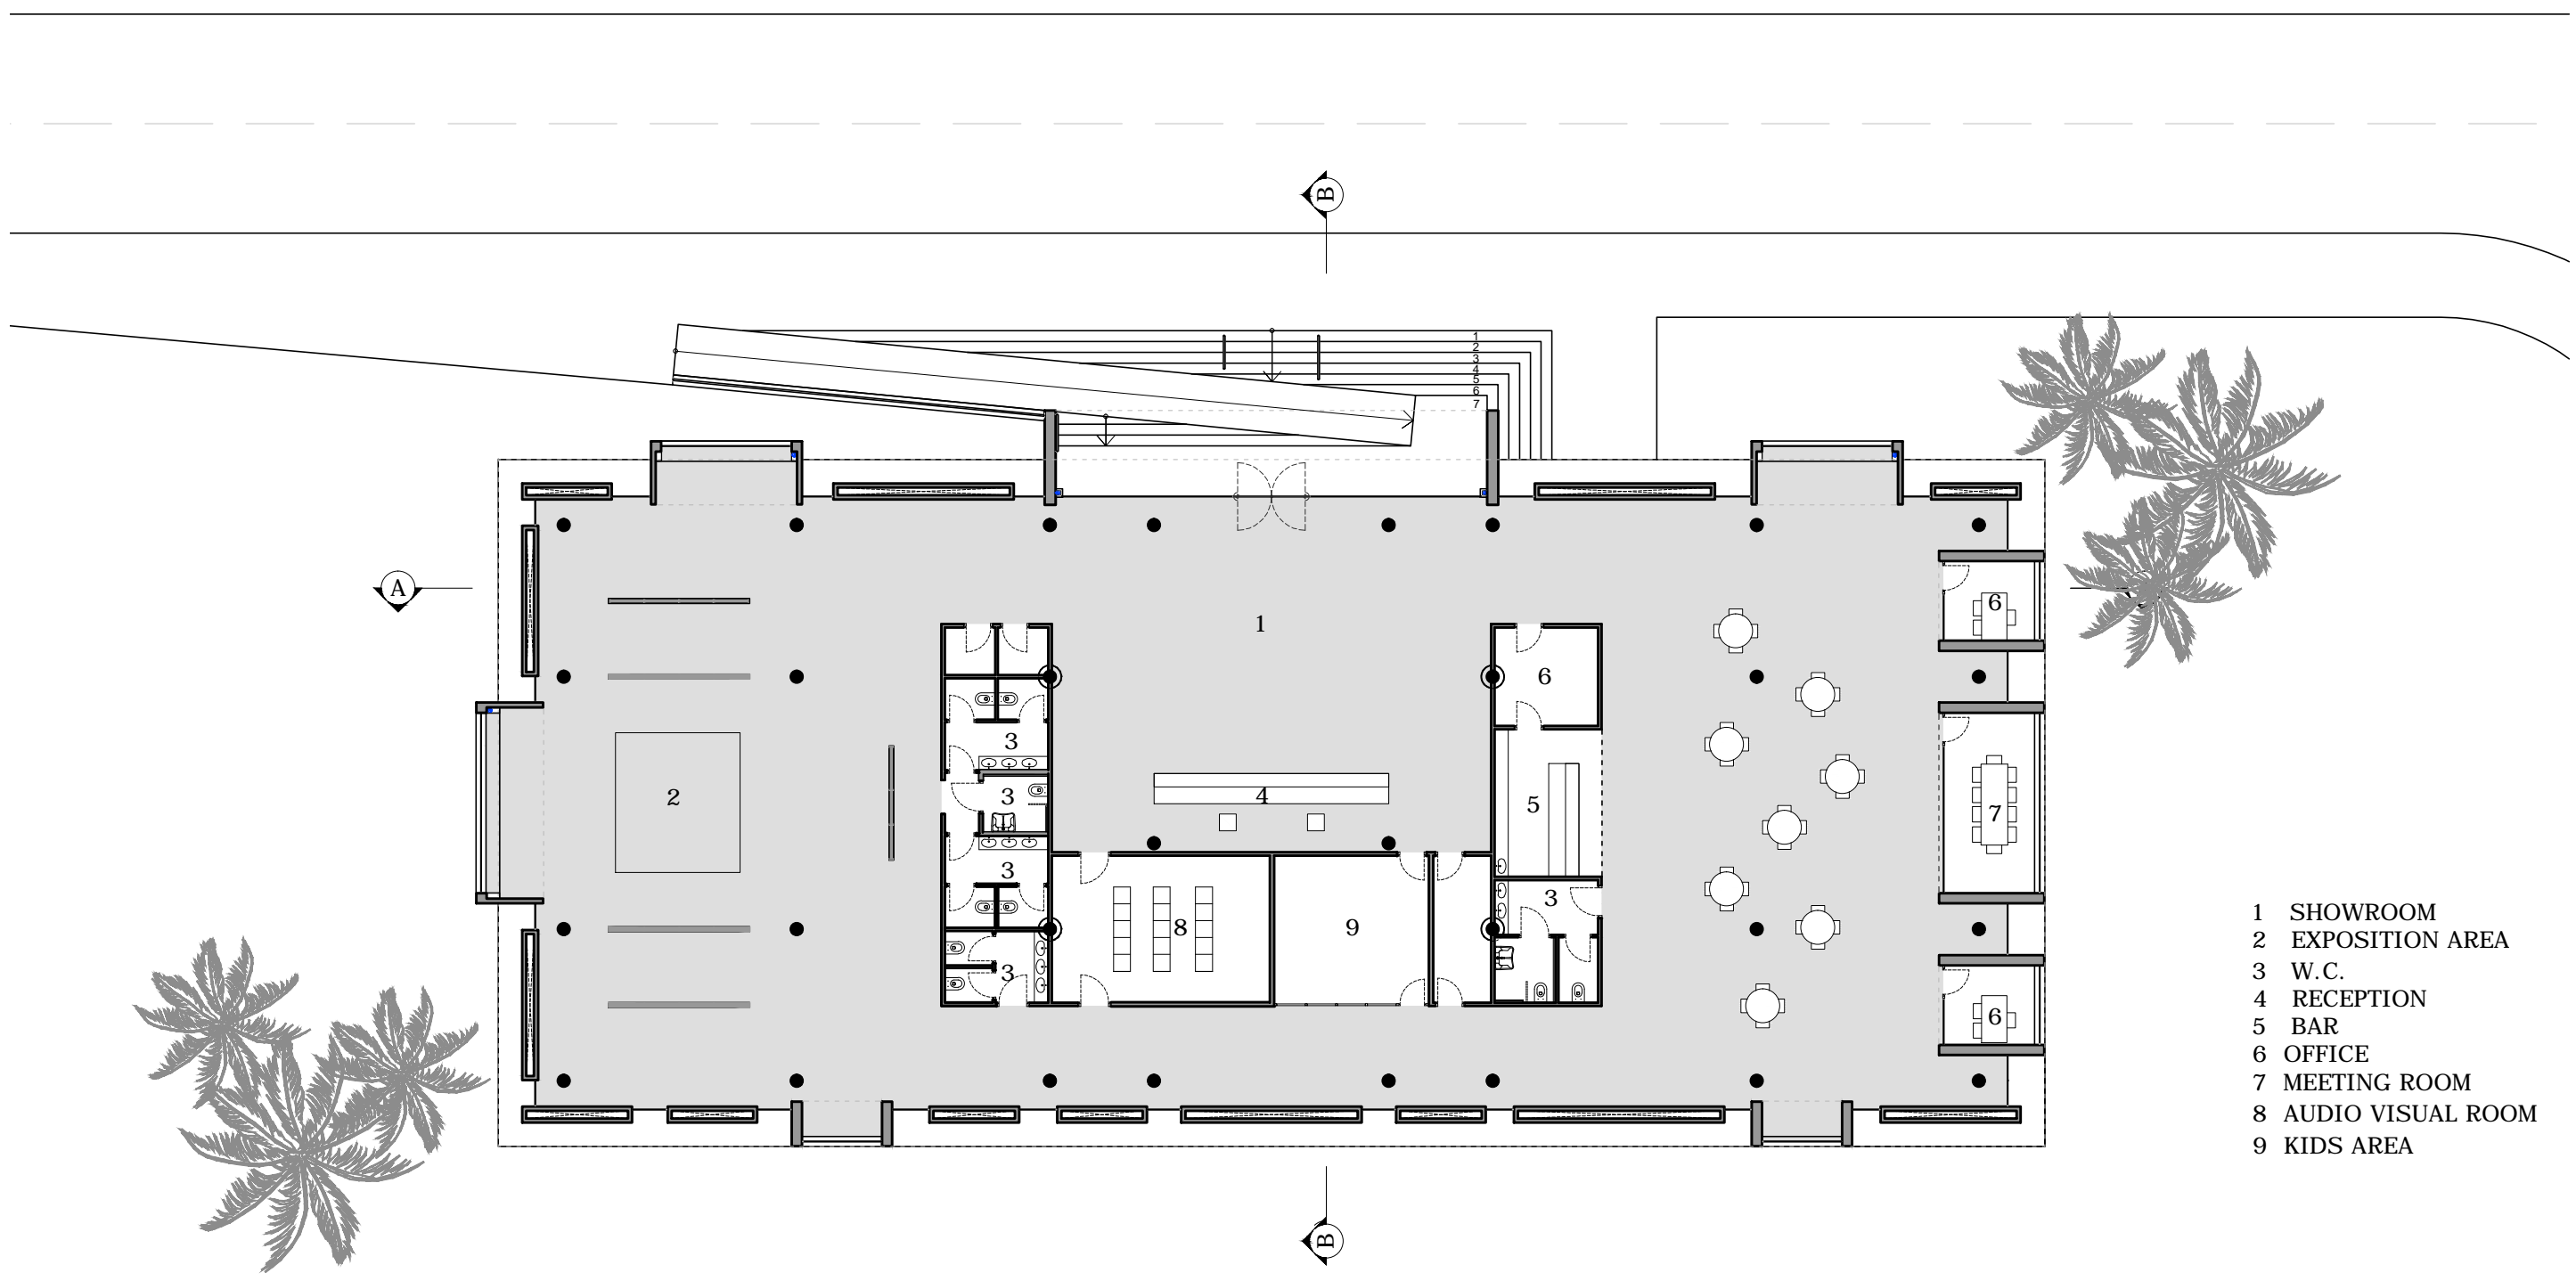


- 1 SHOWROOM
- 2 EXPOSITION AREA
- 3 W.C.
- 4 RECEPTION
- 5 BAR
- 6 OFFICE
- 7 MEETING ROOM
- 8 AUDIO VISUAL ROOM
- 9 KIDS AREA

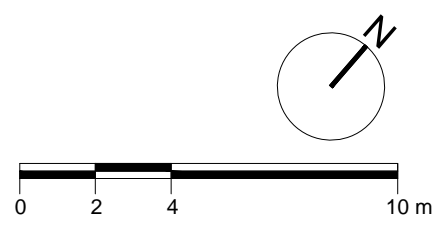

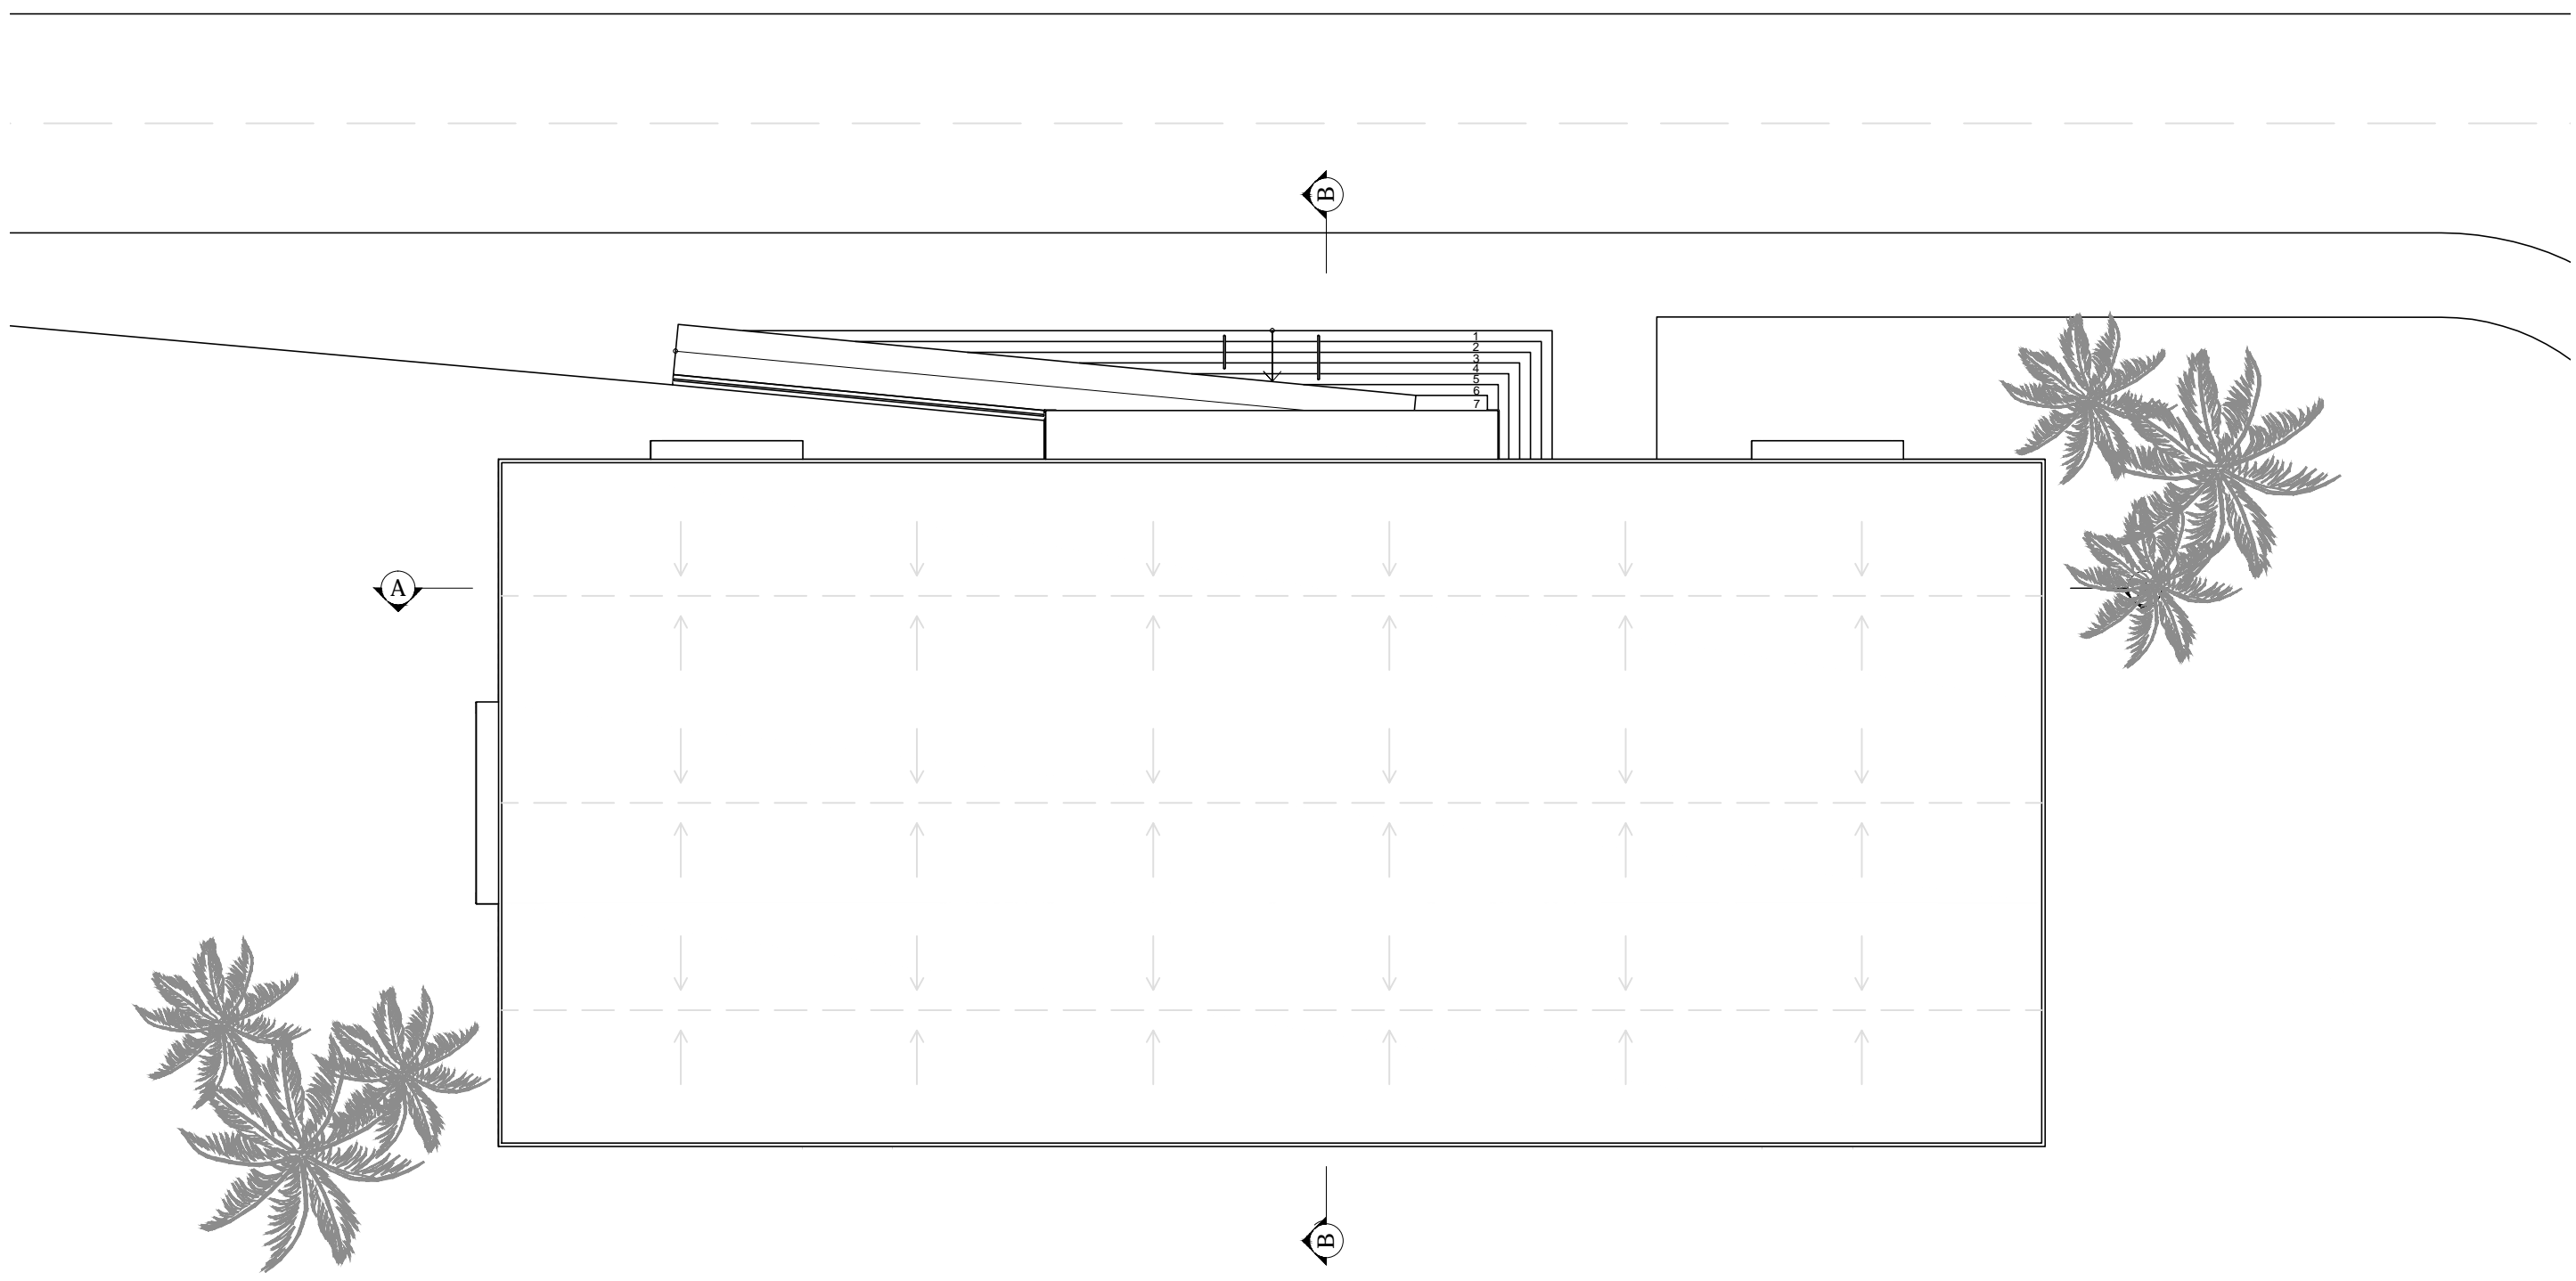


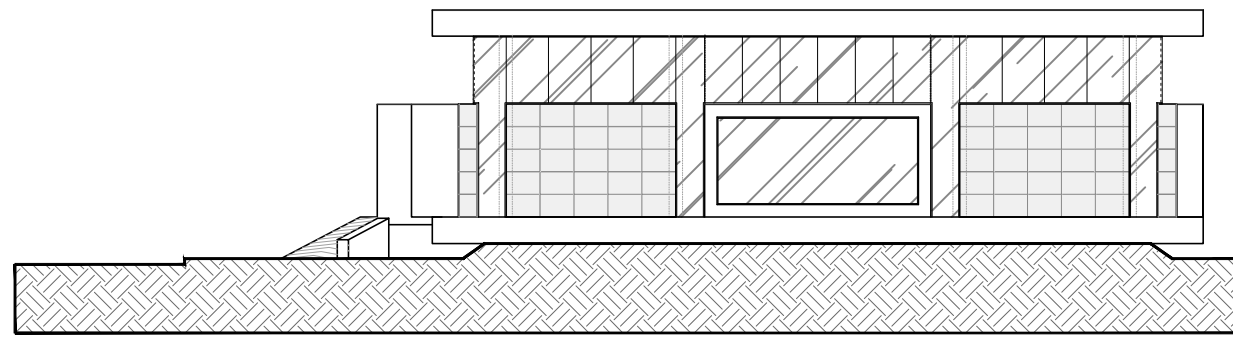


*Elevation South-West*

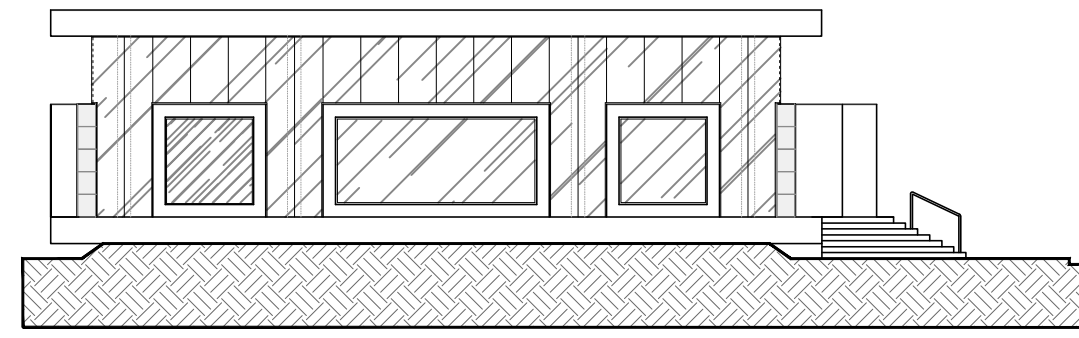

*Elevation North-East*


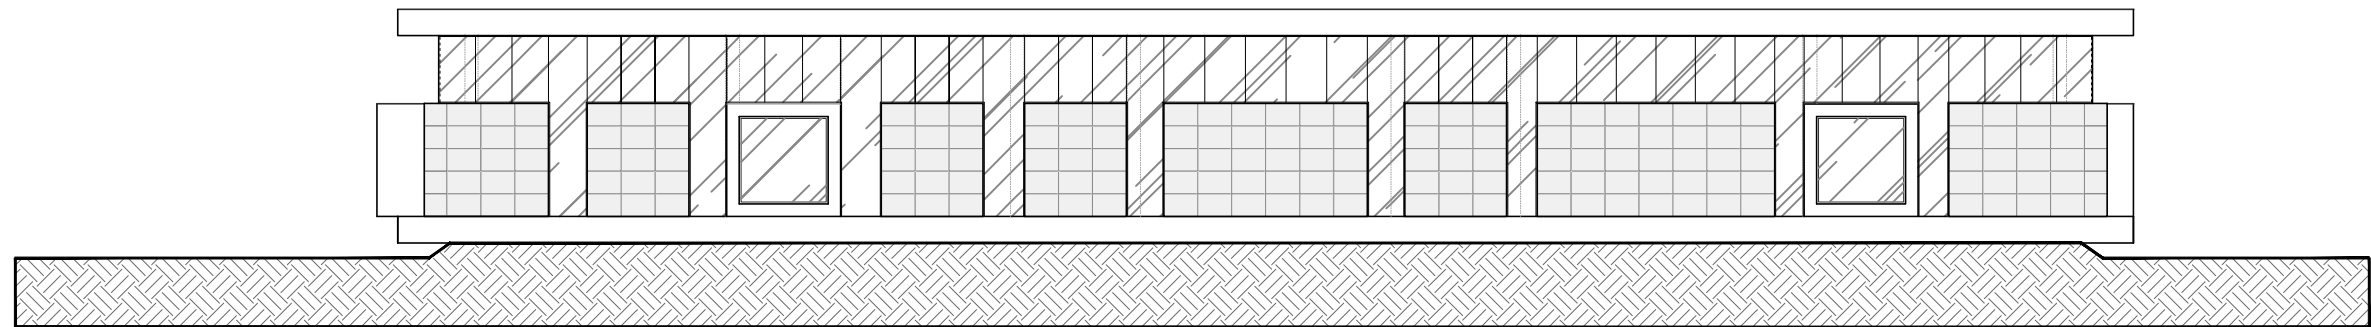


*Elevation South-East*

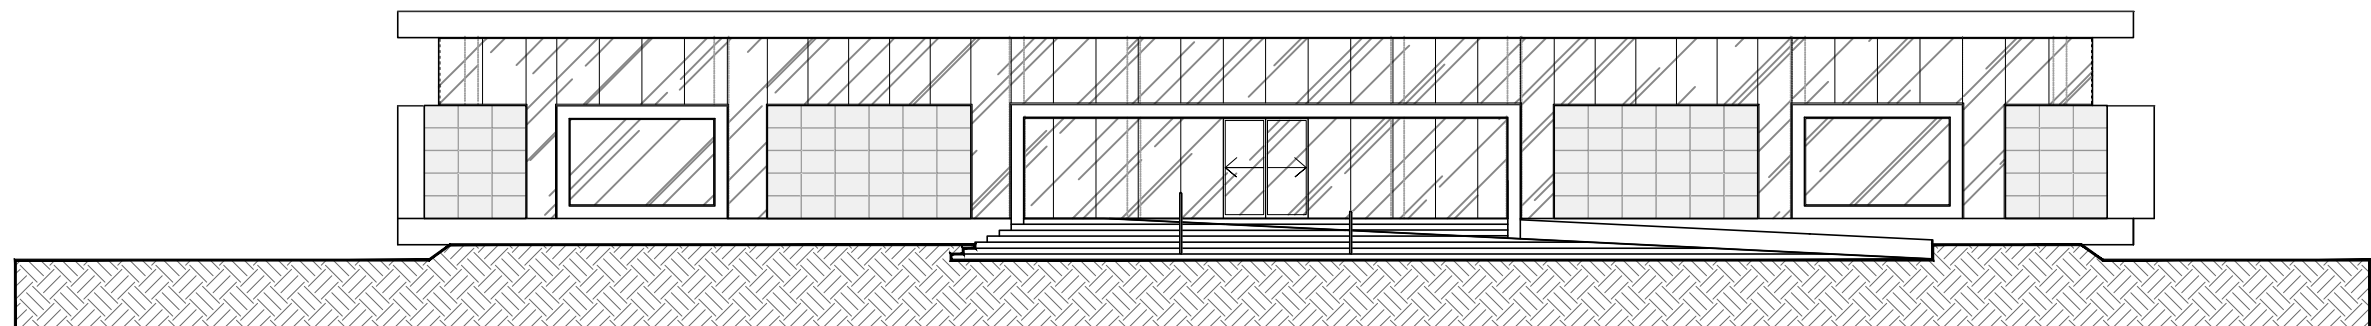

*Elevation North-West*



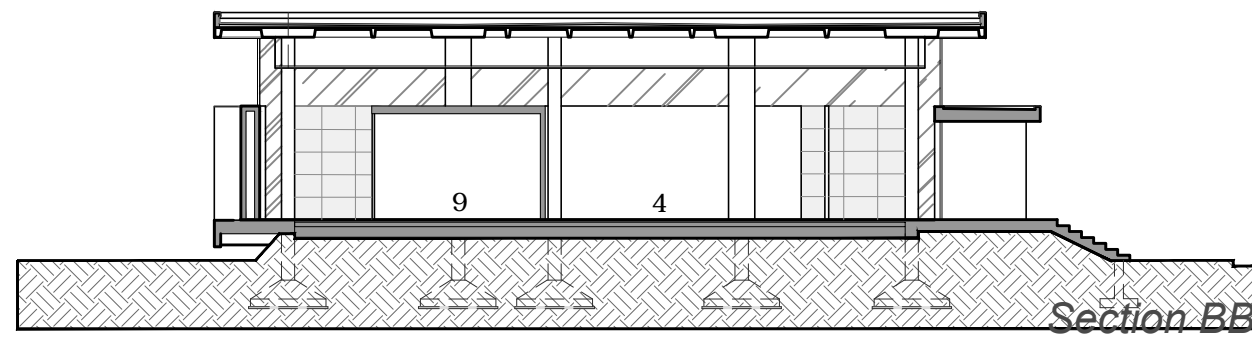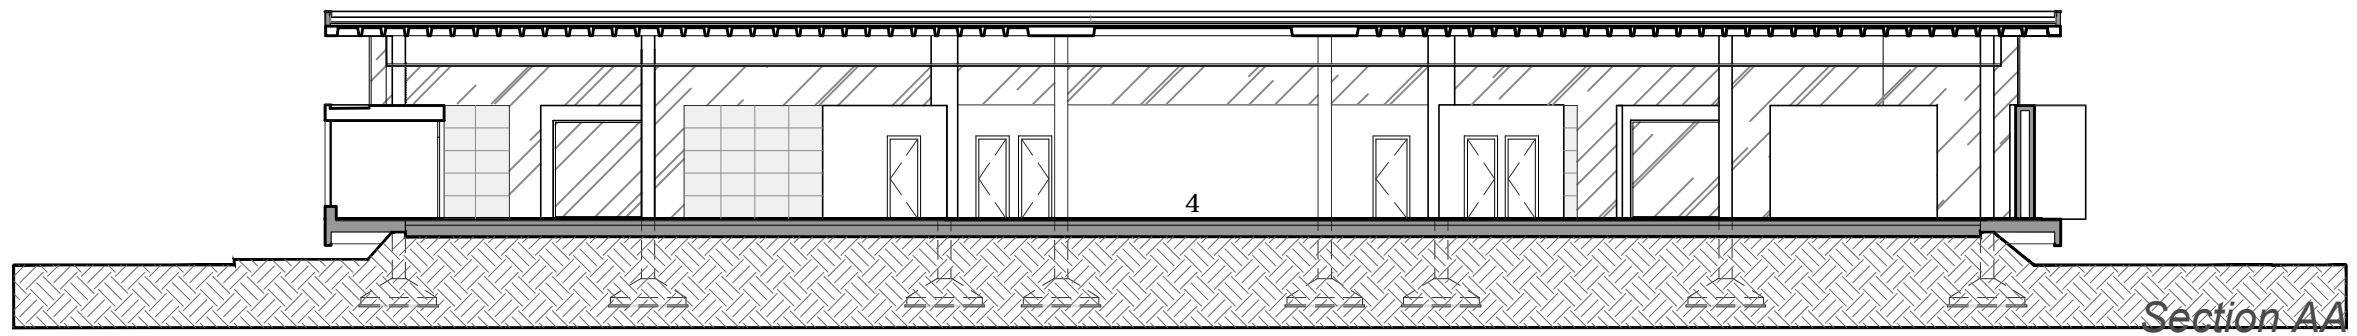

- 1 SHOWROOM
- 2 EXPOSITION AREA
- 3 W.C.
- 4 RECEPTION
- 5 BAR
- 6 OFFICE
- 7 MEETING ROOM
- 8 AUDIO VISUAL ROOM
- 9 KIDS AREA

