



- 1. Shared Common Area
- 2. Verandah
- 3. Entry/Study
- 4. Hallway
- 5. Bathroom
- 6. Bedroom
- 7. Living Dining Kitchen
- 8. Balcony
- 9. Lightwell
- 10. Garden Bed
- 11. Bicycle Parking
- 12. Back of House
- 13. Resident Storage
- 14. Lift
- 15. Shared Laundry

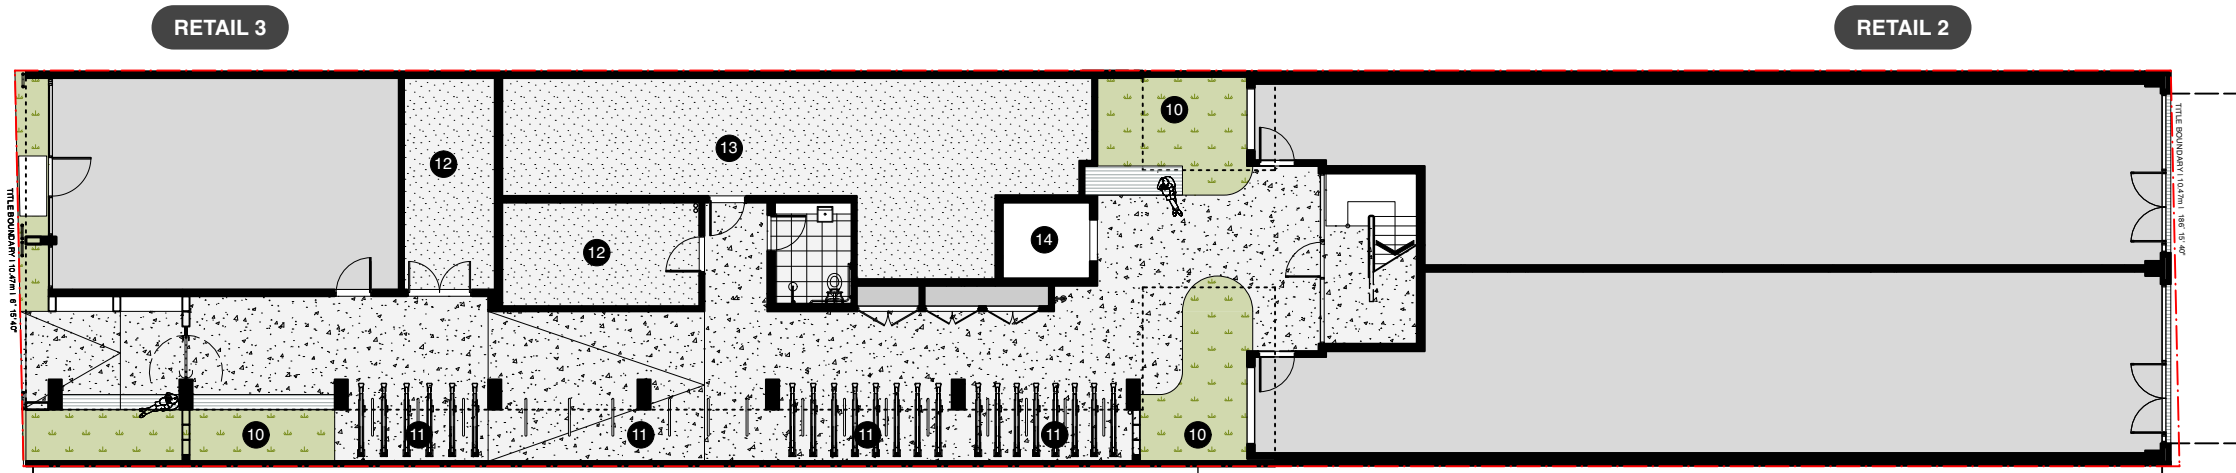

Ground Level Floor Plan
1:200 @A3

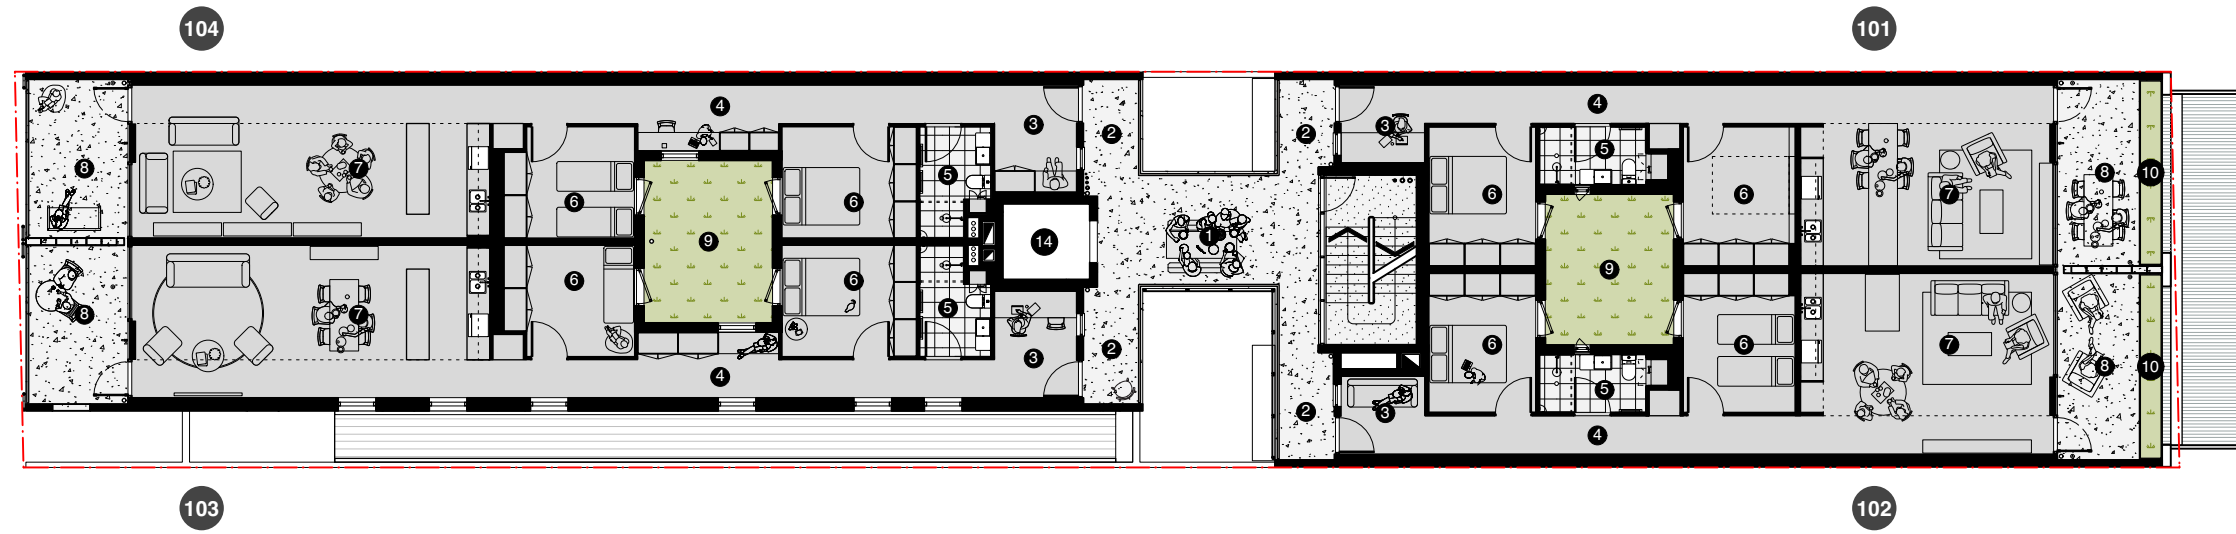

Level 1 Floor Plan
1:200 @A3 - Refer to detail plan for each apartment type.