

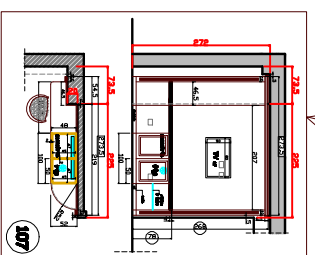
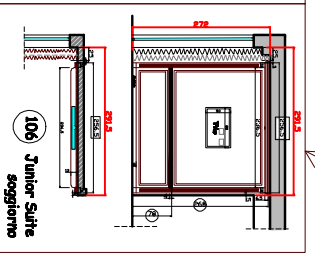
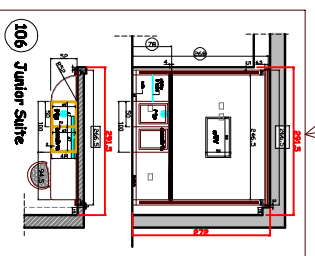
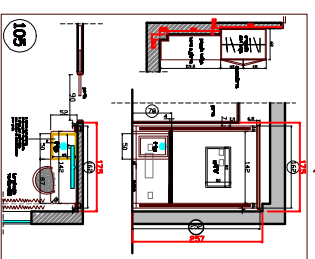
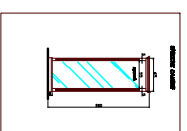
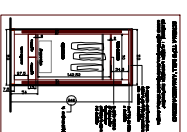
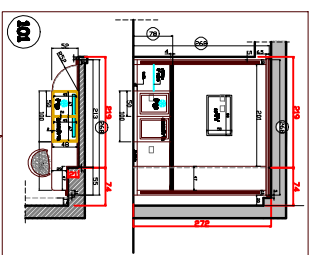
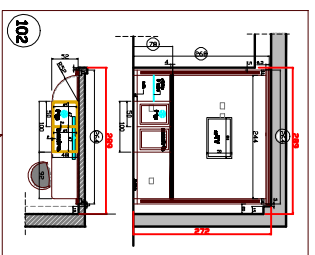
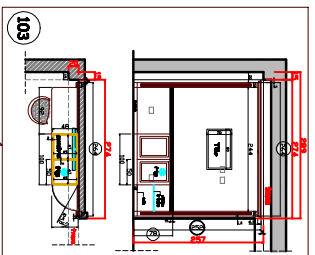


# PIANTA PIANO TERRA

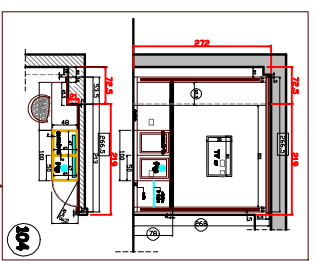

## RECEPTION - BAR

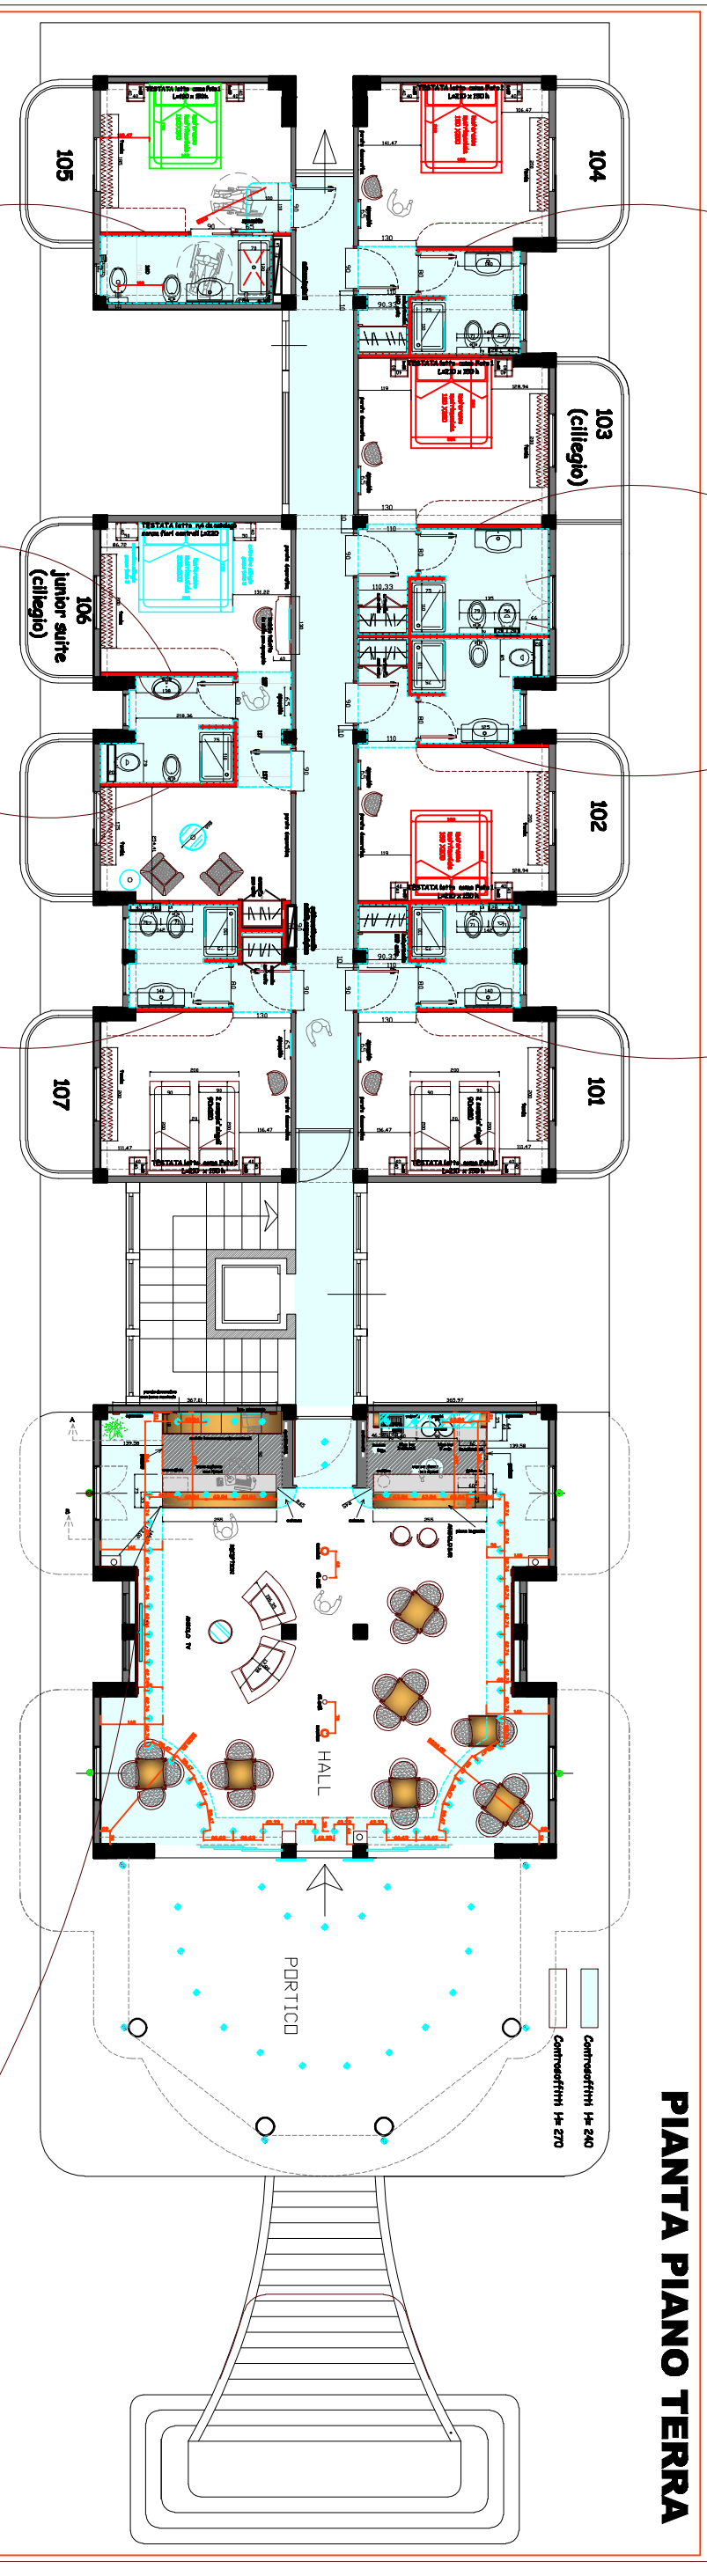