


A-A' Long Section 1:500

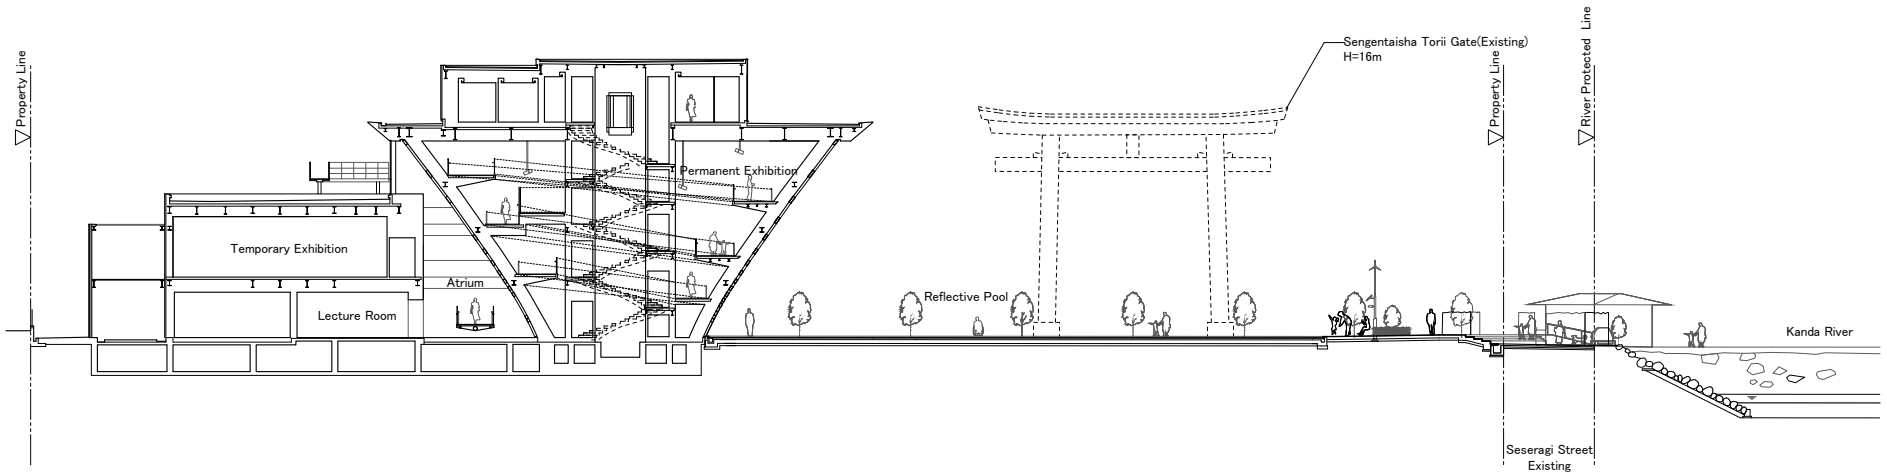

B-B' Short Section 1:500