




North 1:300

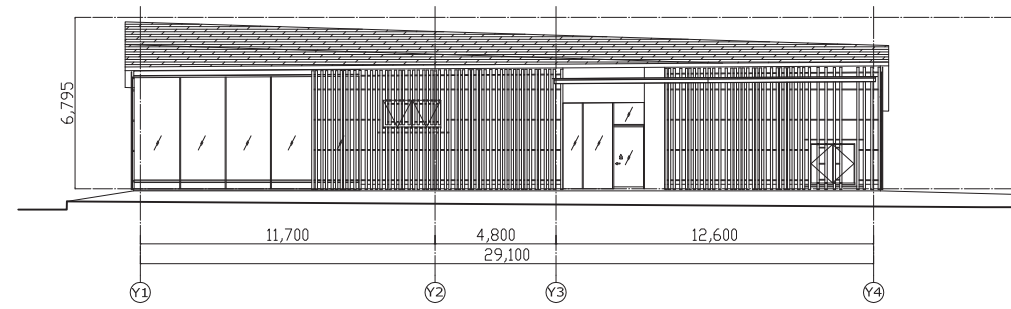

South 1:300

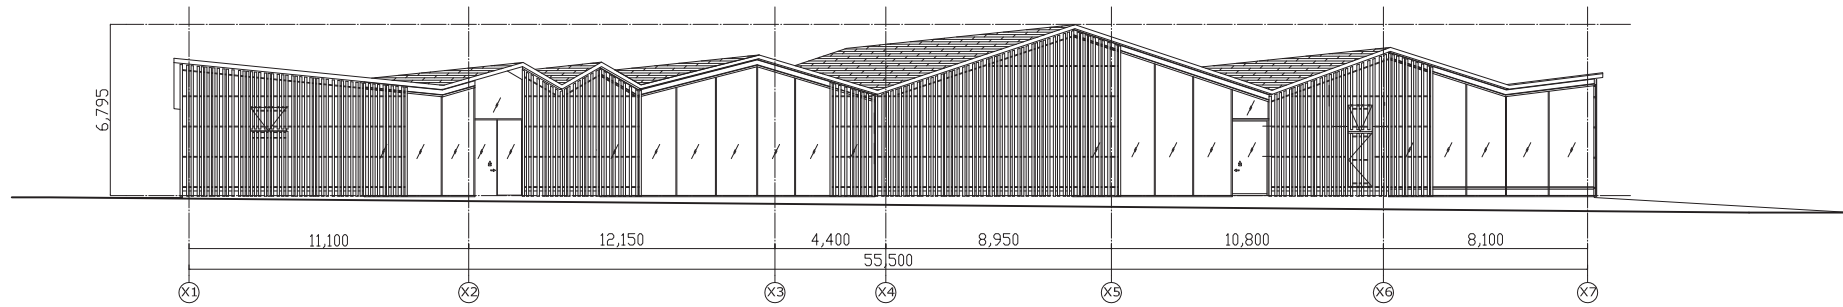

West 1:300

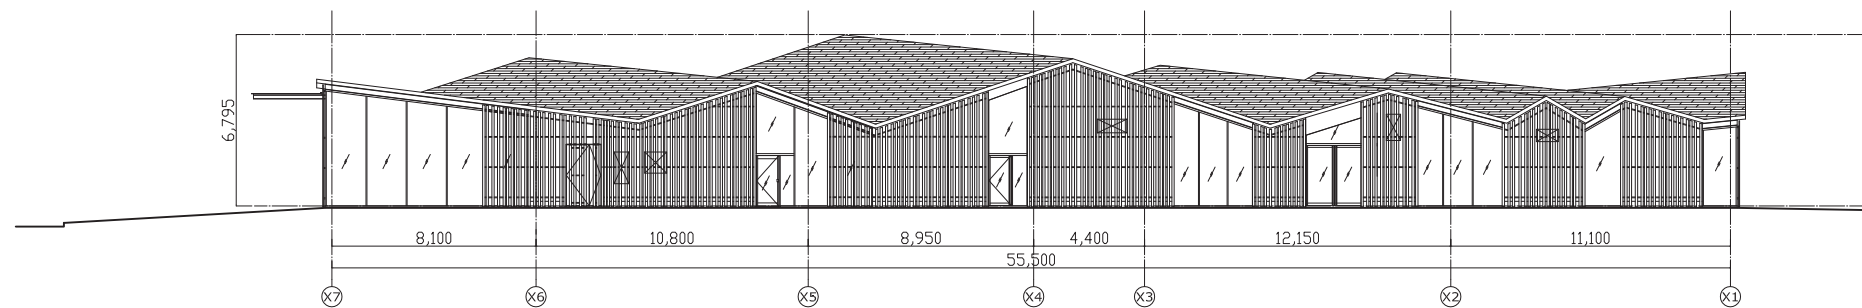

East 1:300