
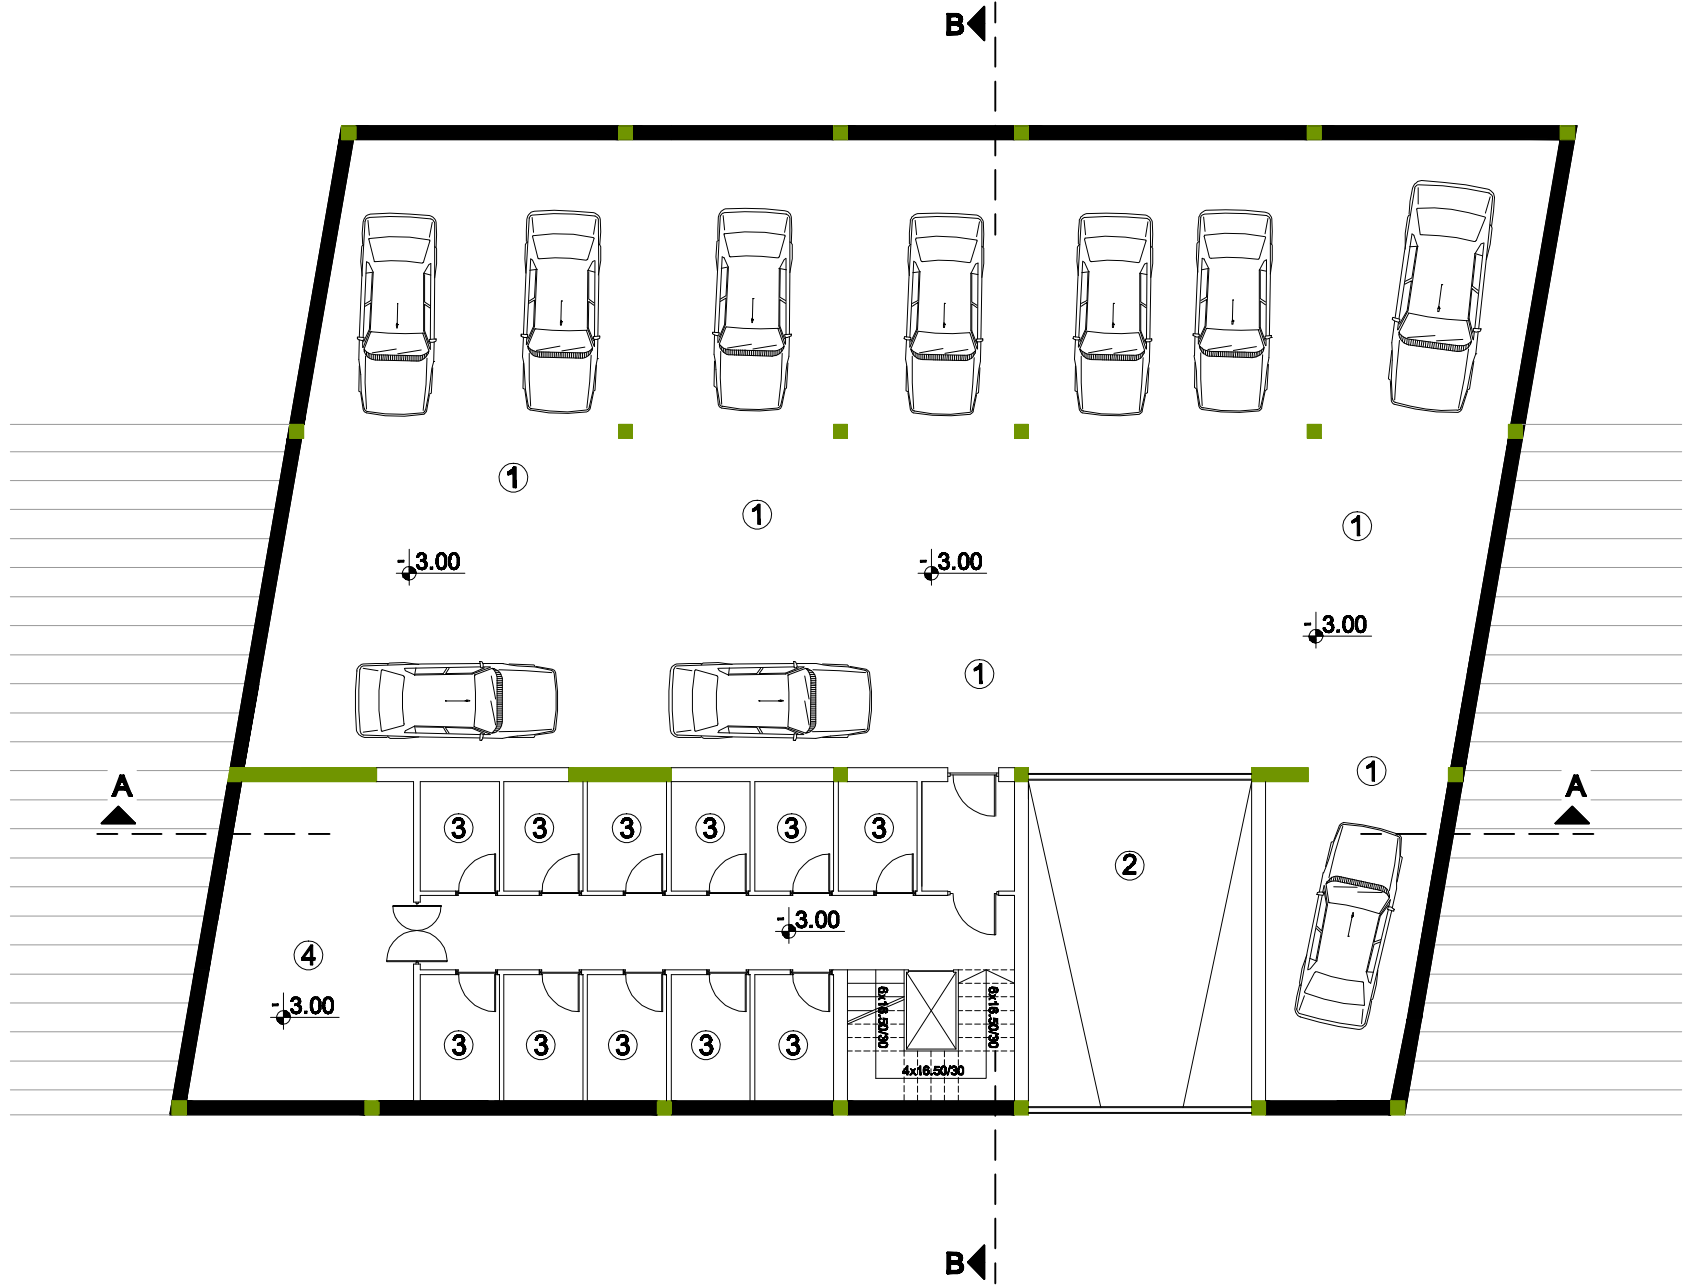


IDEJNO URBANISTIČKO - ARHITEKTONSKO REŠENJE STAMBENE ZGRADE

OSNOVA PODRUMA

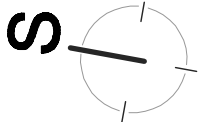

LEGENDA

- 1. PODZEMNA GARAŽA
- 2. RAMPA
- 3. OSTAVE STANARA
- 4. TEHNIČKE PROSTORIJE

 SUSED

