


Ground Floor Plan

0 1m 5m

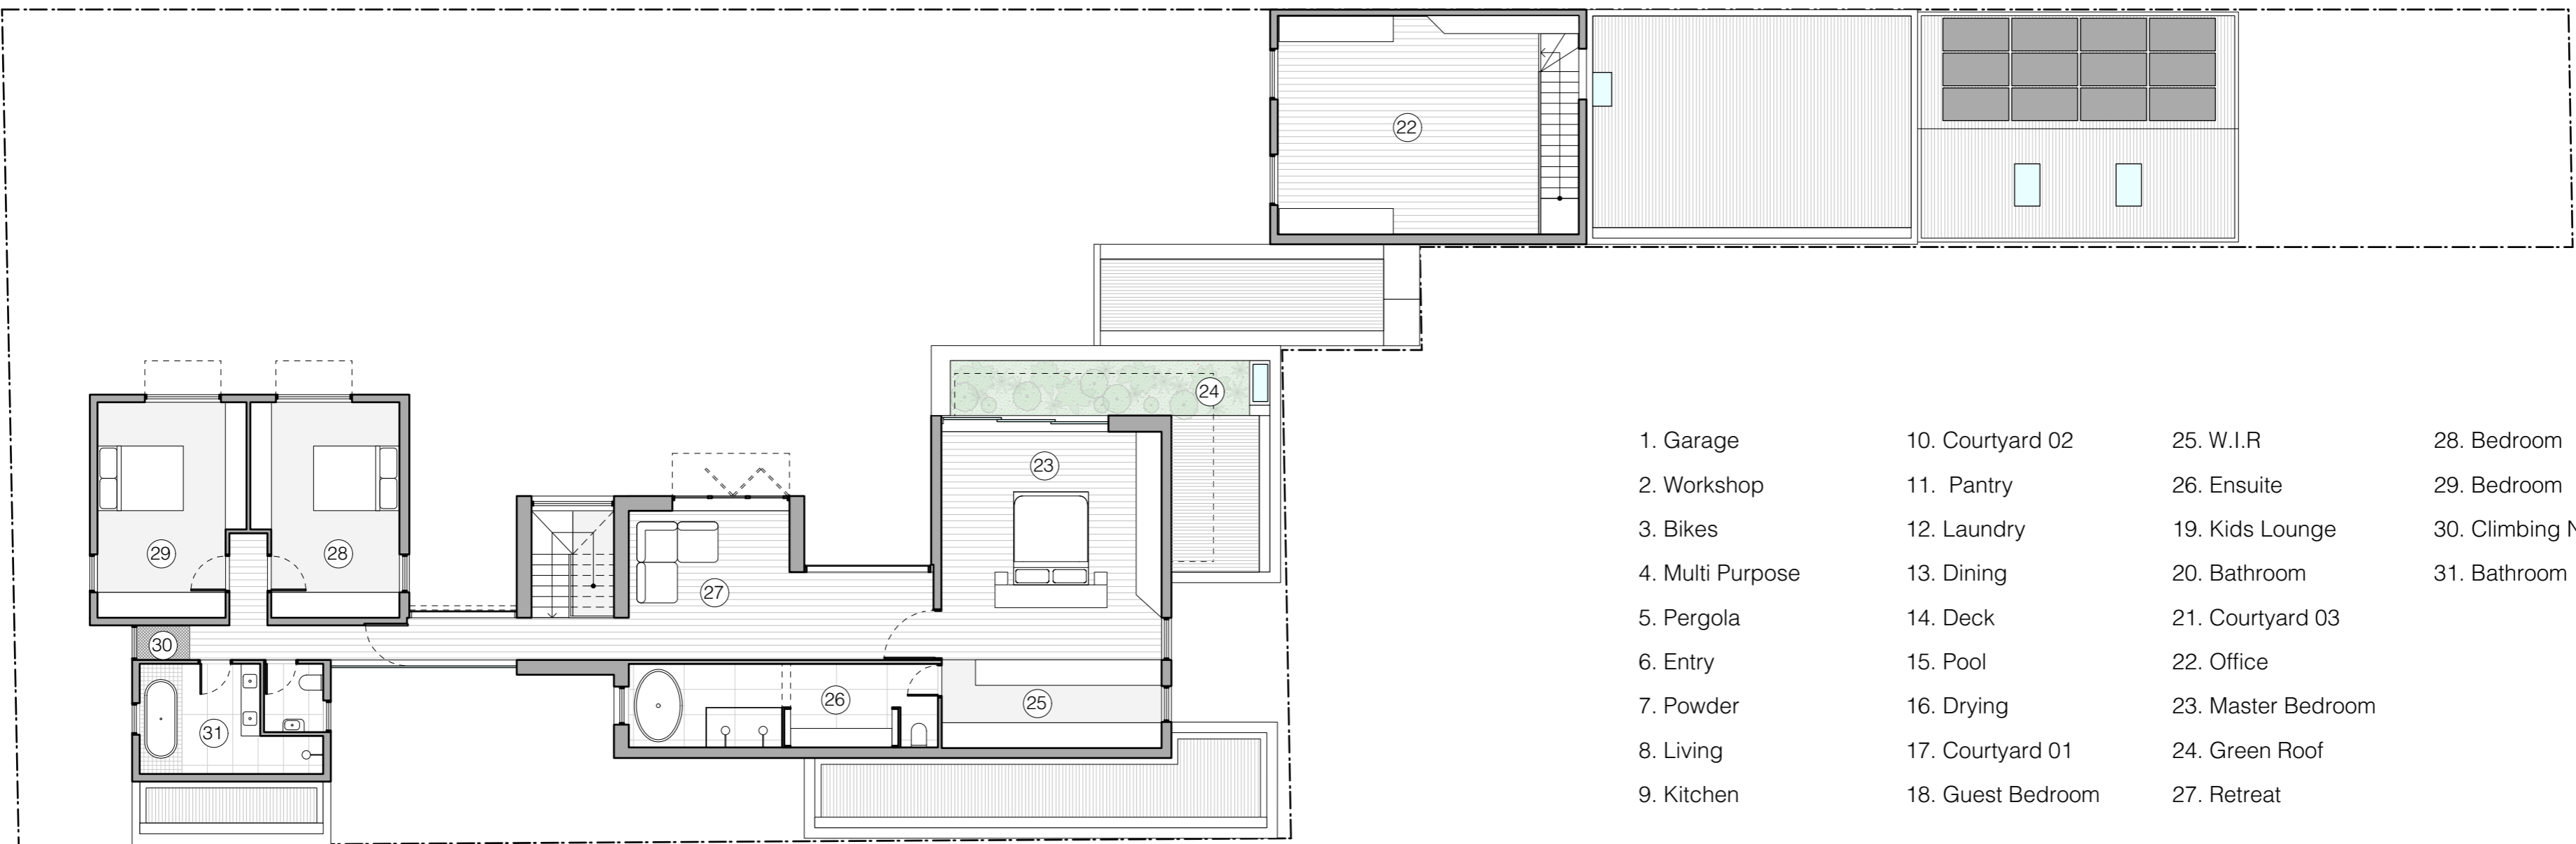

First Floor Plan

0 1m 5m

- | | | | |
|------------------|-------------------|--------------------|------------------|
| 1. Garage | 10. Courtyard 02 | 25. W.I.R | 28. Bedroom |
| 2. Workshop | 11. Pantry | 26. Ensuite | 29. Bedroom |
| 3. Bikes | 12. Laundry | 19. Kids Lounge | 30. Climbing Net |
| 4. Multi Purpose | 13. Dining | 20. Bathroom | 31. Bathroom |
| 5. Pergola | 14. Deck | 21. Courtyard 03 | |
| 6. Entry | 15. Pool | 22. Office | |
| 7. Powder | 16. Drying | 23. Master Bedroom | |
| 8. Living | 17. Courtyard 01 | 24. Green Roof | |
| 9. Kitchen | 18. Guest Bedroom | 27. Retreat | |

ROAD