


- 1 ENTRY
- 2 KITCHEN
- 3 LIVING
- 4 DINING
- 5 PANTRY
- 6 STUDY
- 7 COURTYARD
- 8 DECK
- 9 BEDROOM
- 10 BATHROOM
- 11 LAUNDRY
- 12 WC
- 13 OUTDOOR SHOWER
- 14 WATER TANKS
- 15 STORAGE
- 16 CARPARKING

LOWER GROUND FLOOR PLAN




5m

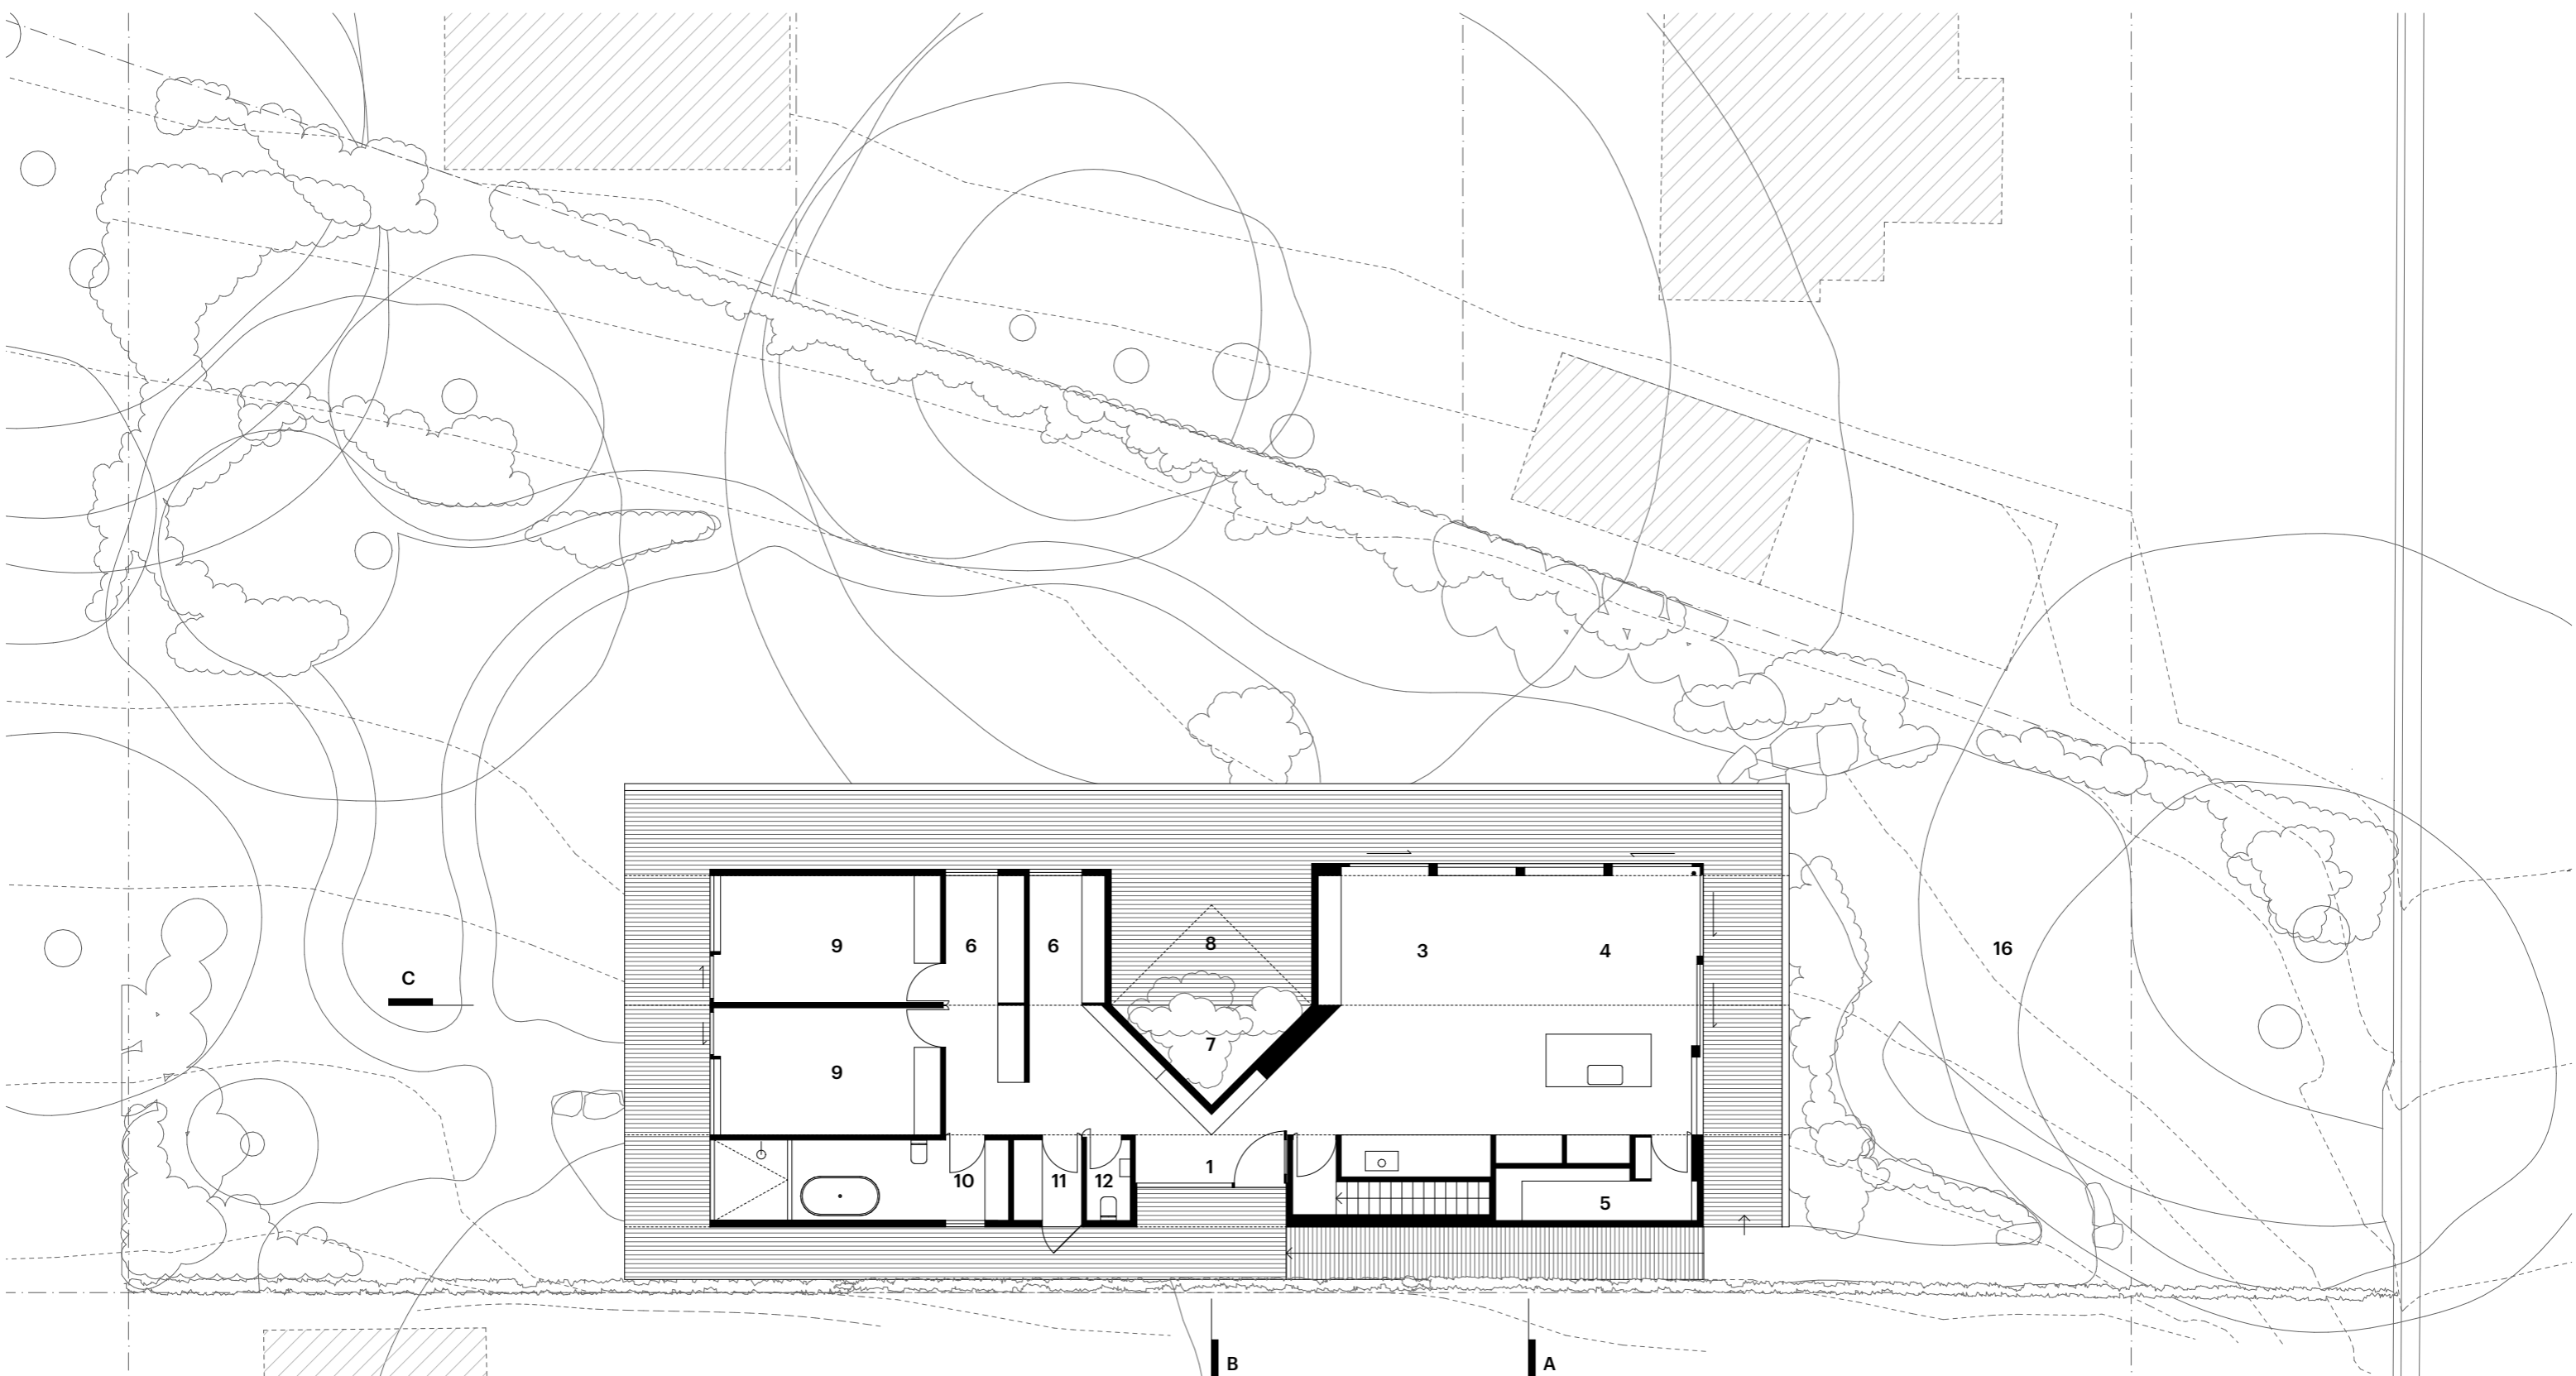


- 1 ENTRY
- 2 KITCHEN
- 3 LIVING
- 4 DINING
- 5 PANTRY
- 6 STUDY
- 7 COURTYARD
- 8 DECK
- 9 BEDROOM
- 10 BATHROOM
- 11 LAUNDRY
- 12 WC
- 13 OUTDOOR SHOWER
- 14 WATER TANKS
- 15 STORAGE
- 16 CARPARKING

GROUND FLOOR PLAN

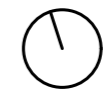

5m

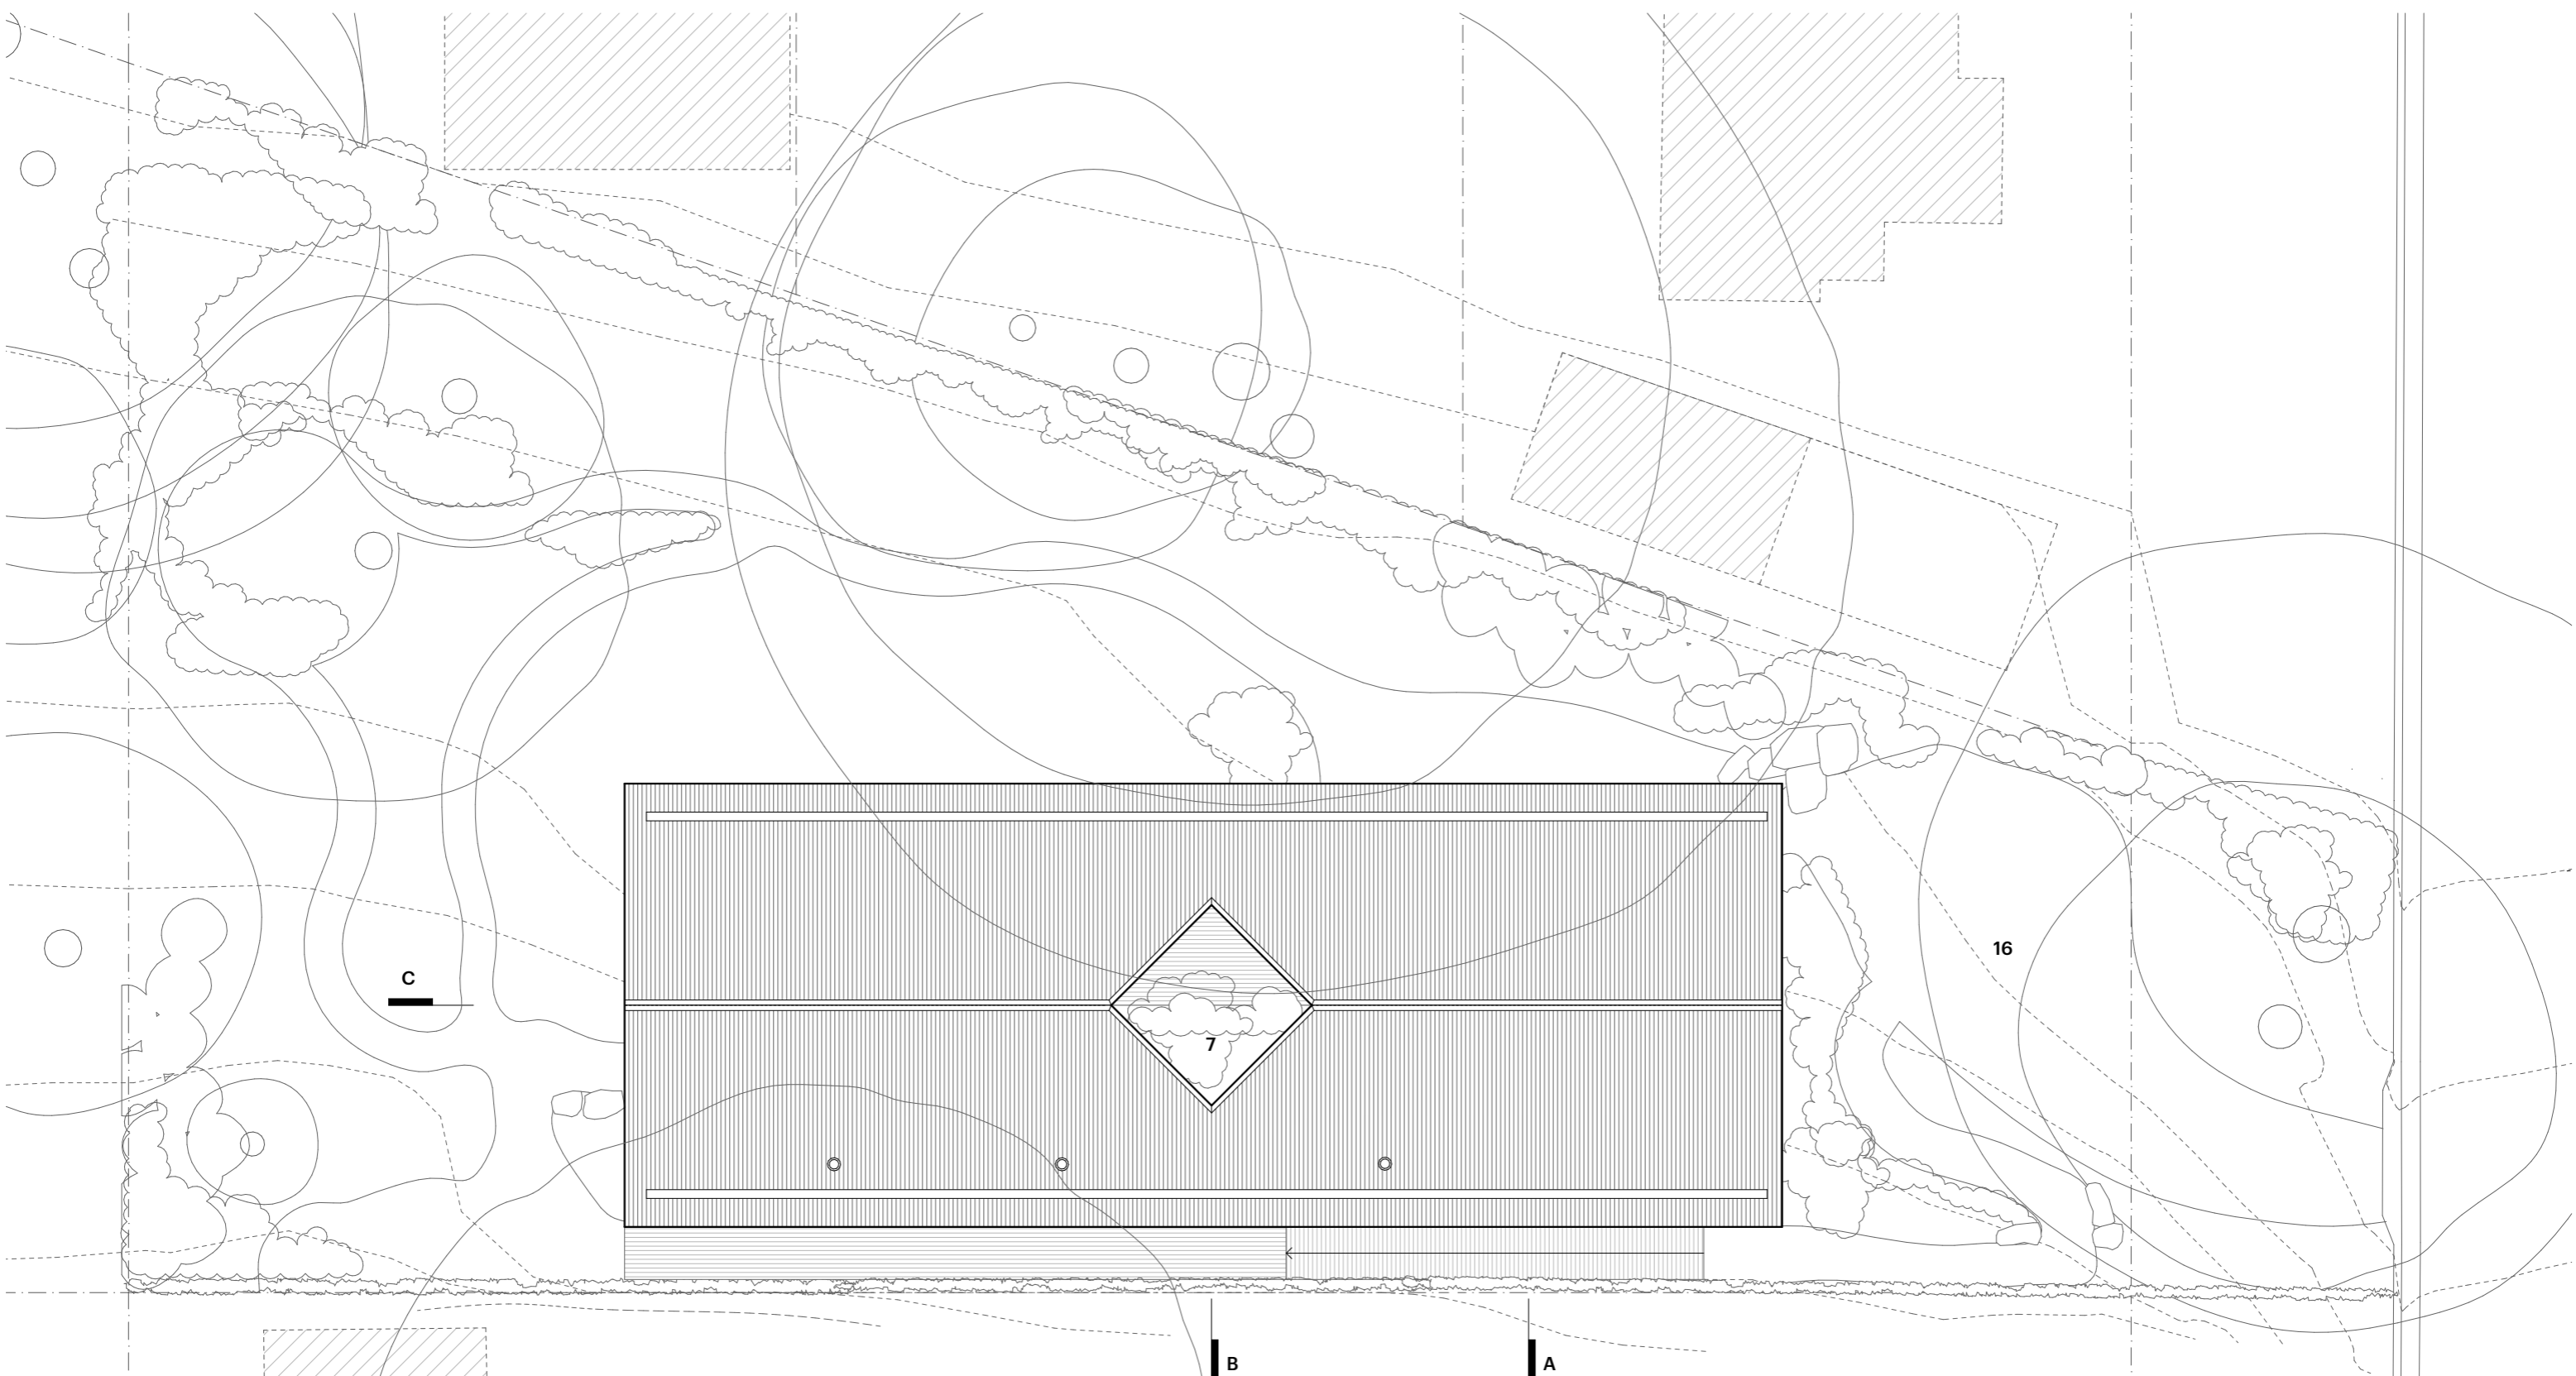


- 1 ENTRY
- 2 KITCHEN
- 3 LIVING
- 4 DINING
- 5 PANTRY
- 6 STUDY
- 7 COURTYARD
- 8 DECK
- 9 BEDROOM
- 10 BATHROOM
- 11 LAUNDRY
- 12 WC
- 13 OUTDOOR SHOWER
- 14 WATER TANKS
- 15 STORAGE
- 16 CARPARKING


ROOF PLAN



5m

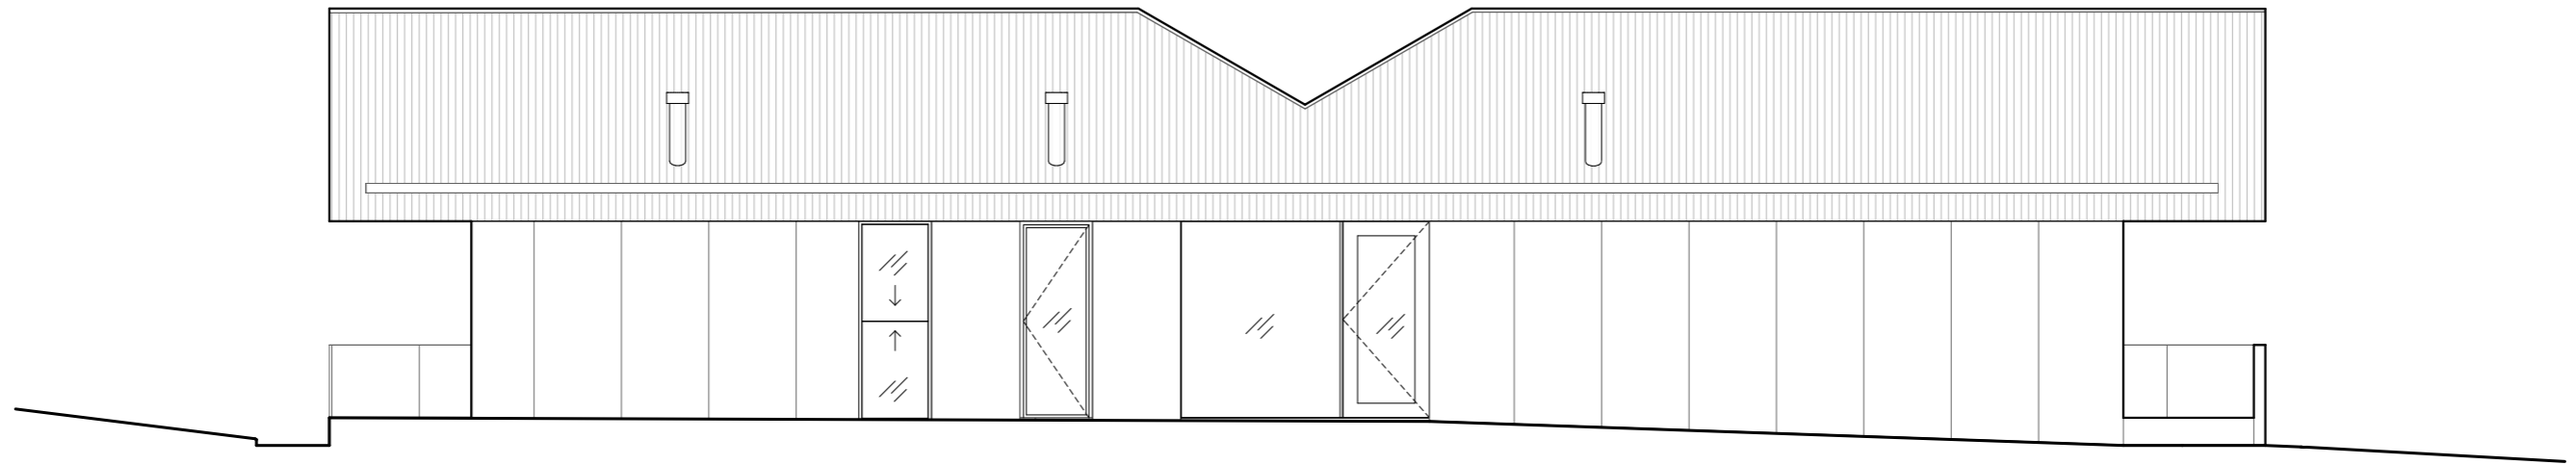


SOUTH ELEVATION

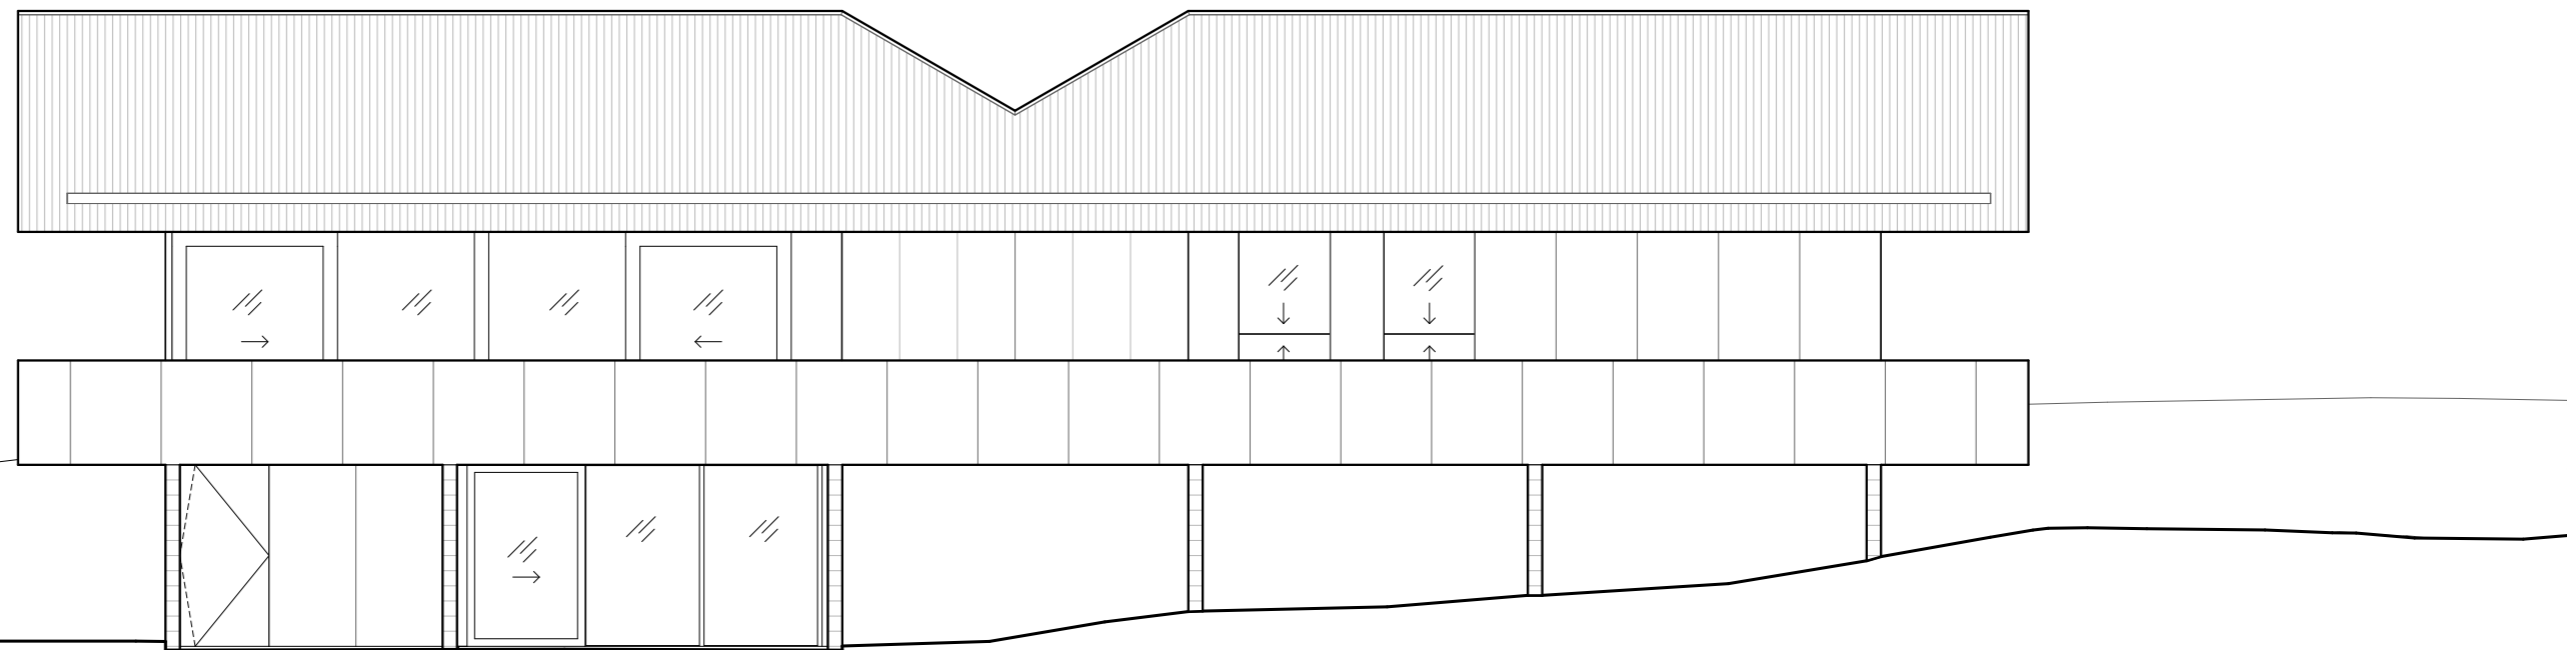


NORTH ELEVATION

5m

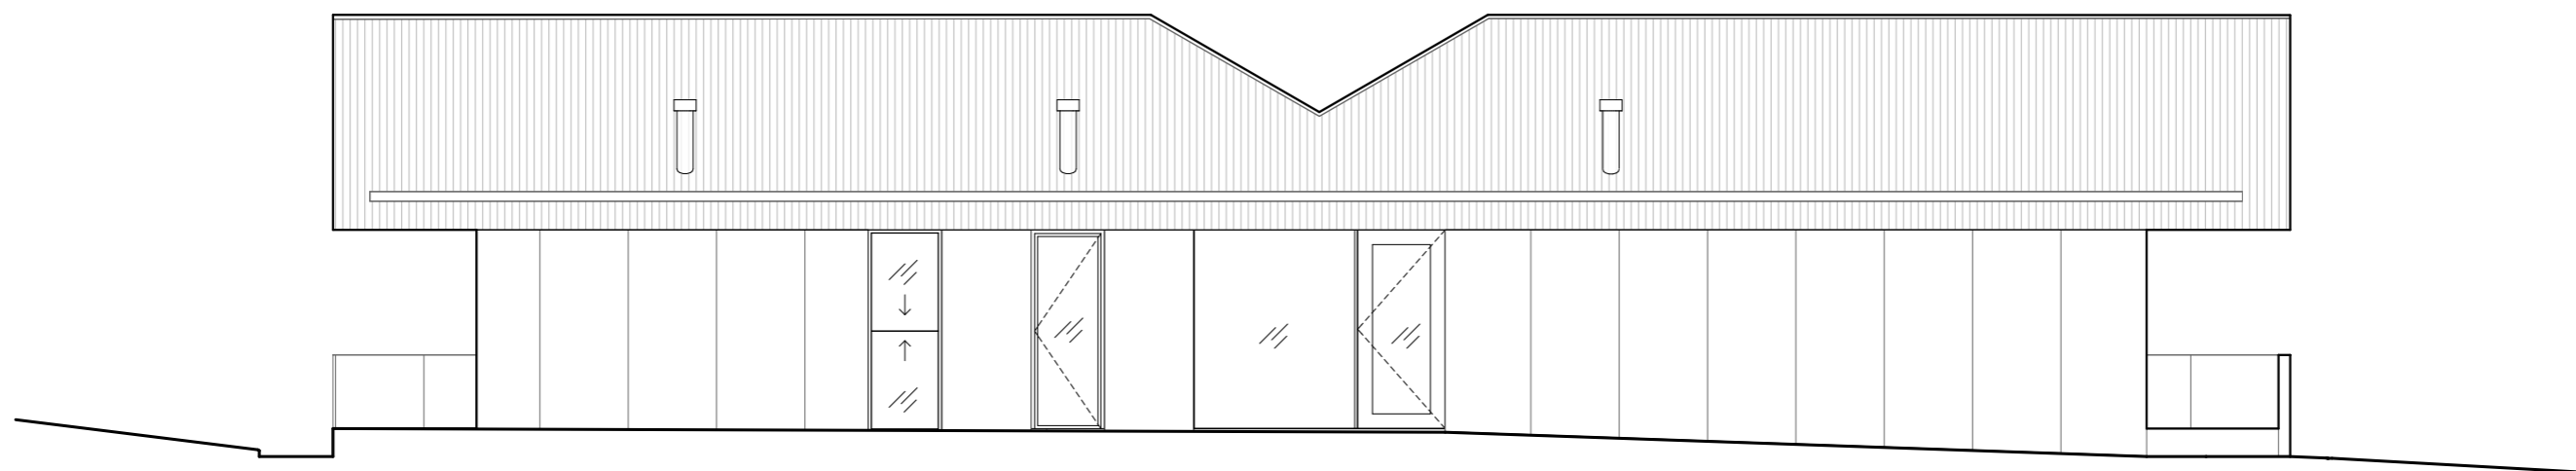

SOUTH ELEVATION

5m

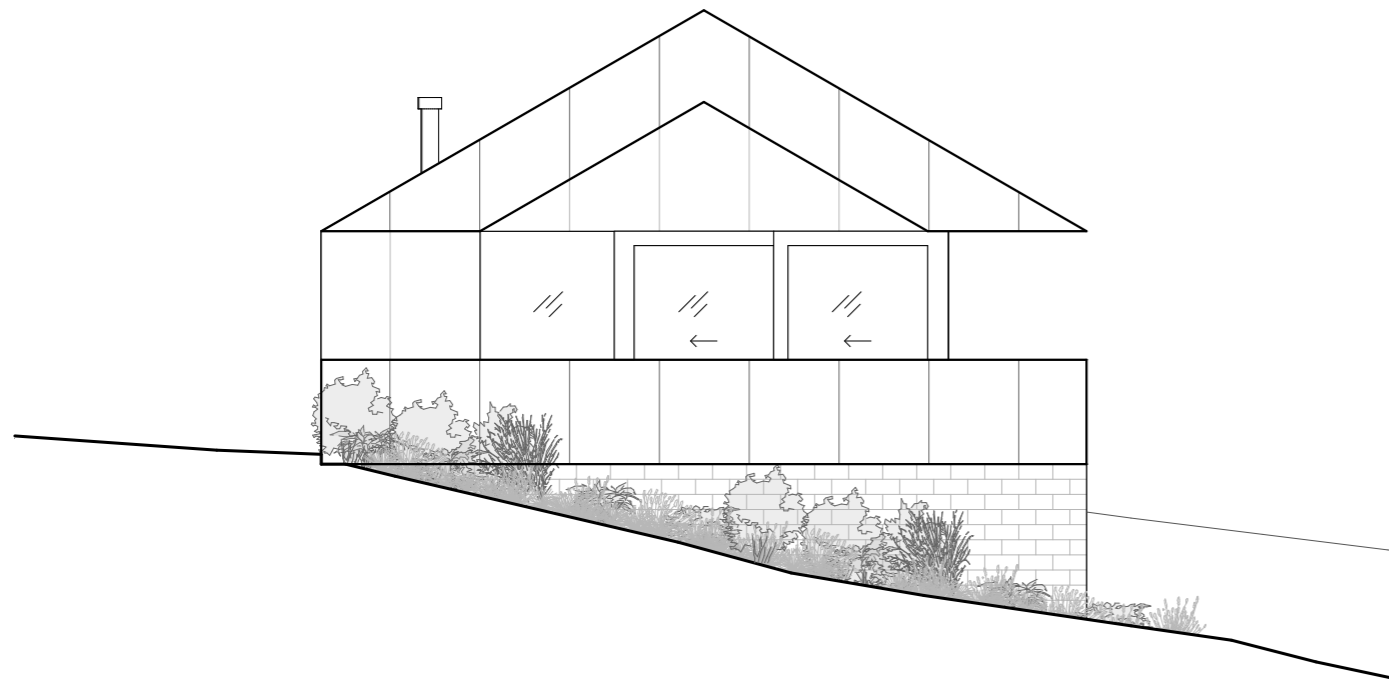


EAST ELEVATION




WEST ELEVATION

5m

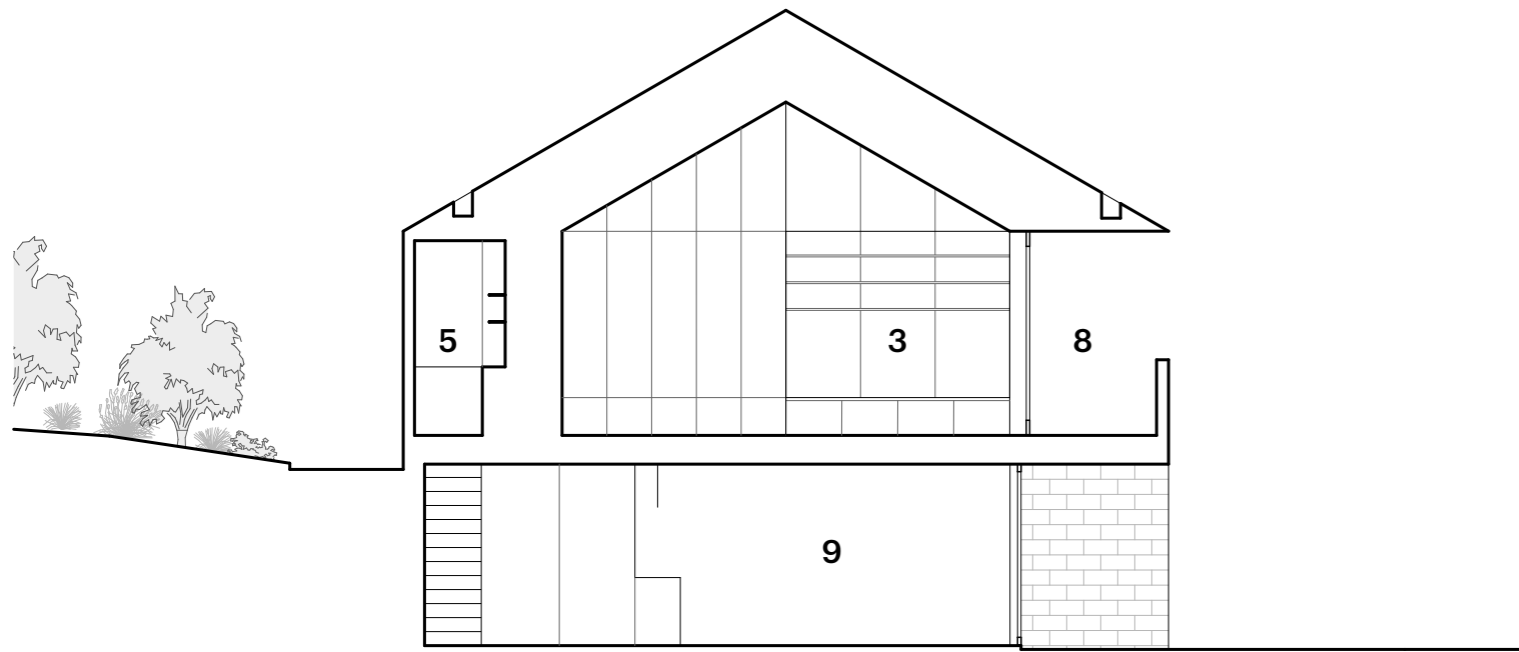

SECTION A

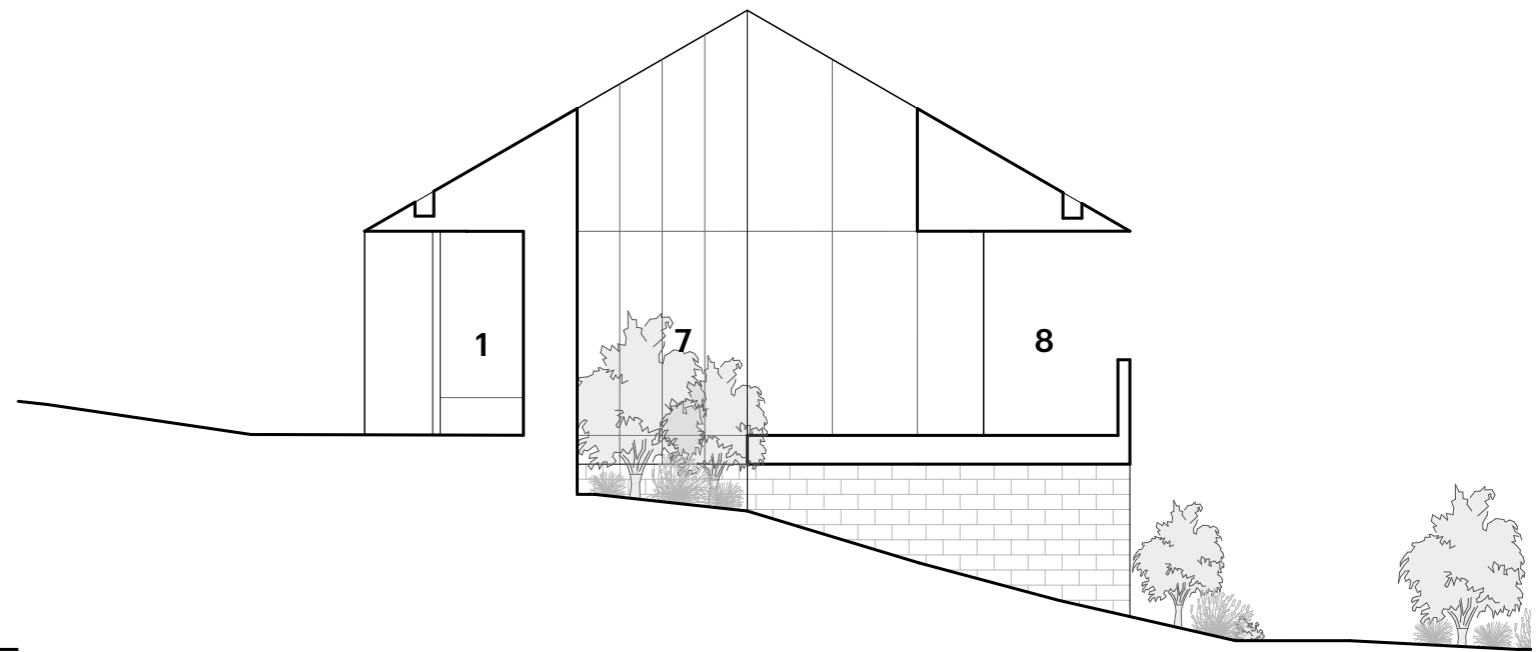

SECTION B

5m

- 1 ENTRY
- 2 KITCHEN
- 3 LIVING
- 4 DINING
- 5 PANTRY
- 6 STUDY
- 7 COURTYARD
- 8 DECK
- 9 BEDROOM
- 10 BATHROOM
- 11 LAUNDRY
- 12 WC
- 13 OUTDOOR SHOWER
- 14 WATER TANKS
- 15 STORAGE
- 16 CARPARKING



- 1 ENTRY
- 2 KITCHEN
- 3 LIVING
- 4 DINING
- 5 PANTRY
- 6 STUDY
- 7 COURTYARD
- 8 DECK
- 9 BEDROOM
- 10 BATHROOM
- 11 LAUNDRY
- 12 WC
- 13 OUTDOOR SHOWER
- 14 WATER TANKS
- 15 STORAGE
- 16 CARPARKING

SECTION C

5m