






Ground floor level

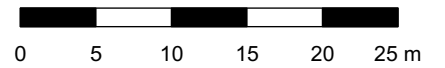

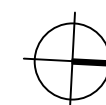



1st Floor

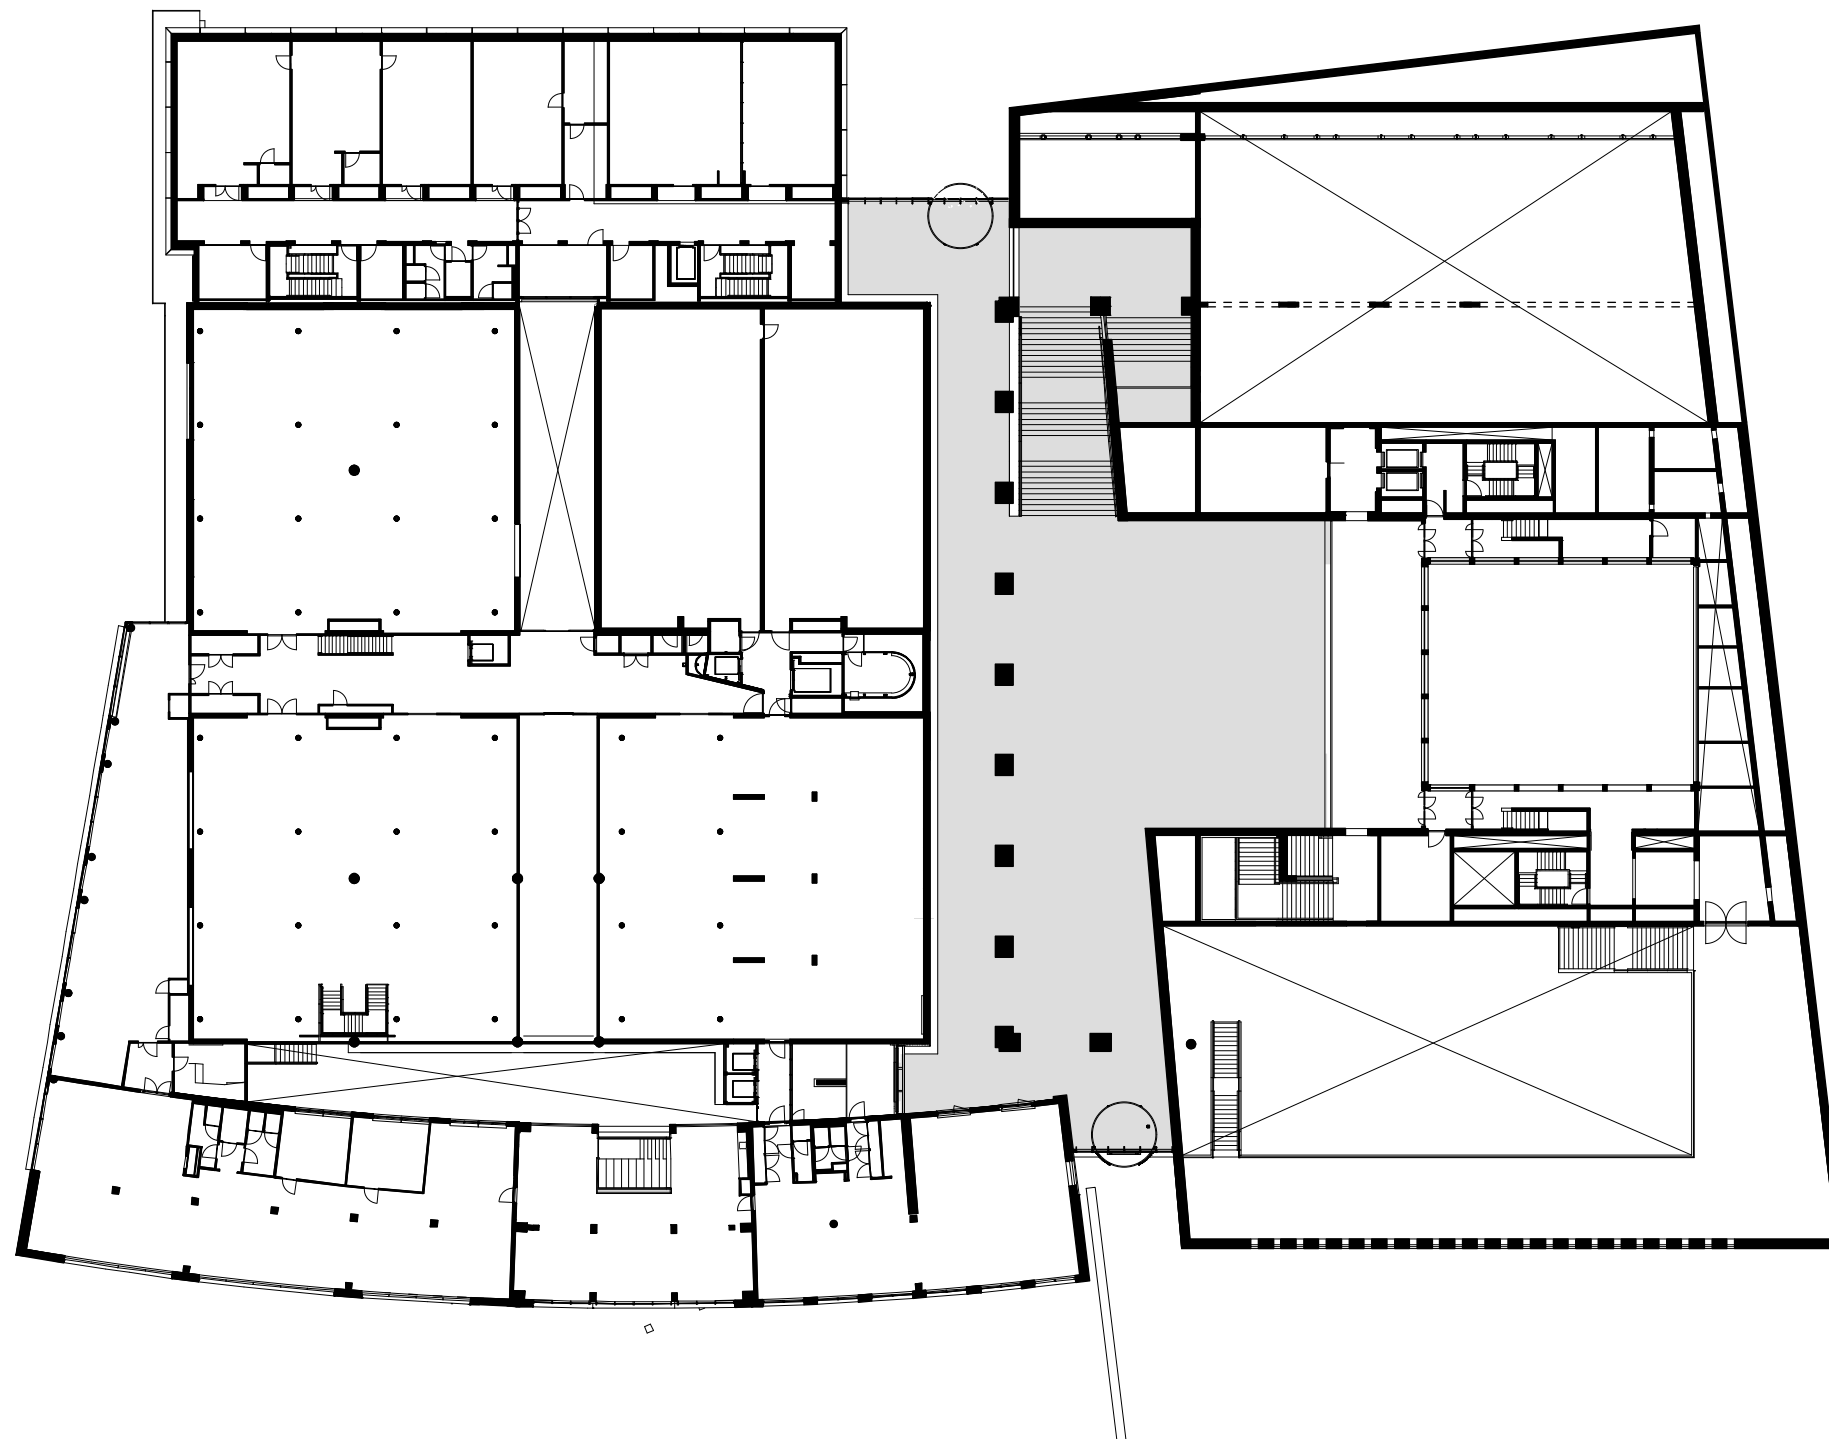

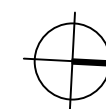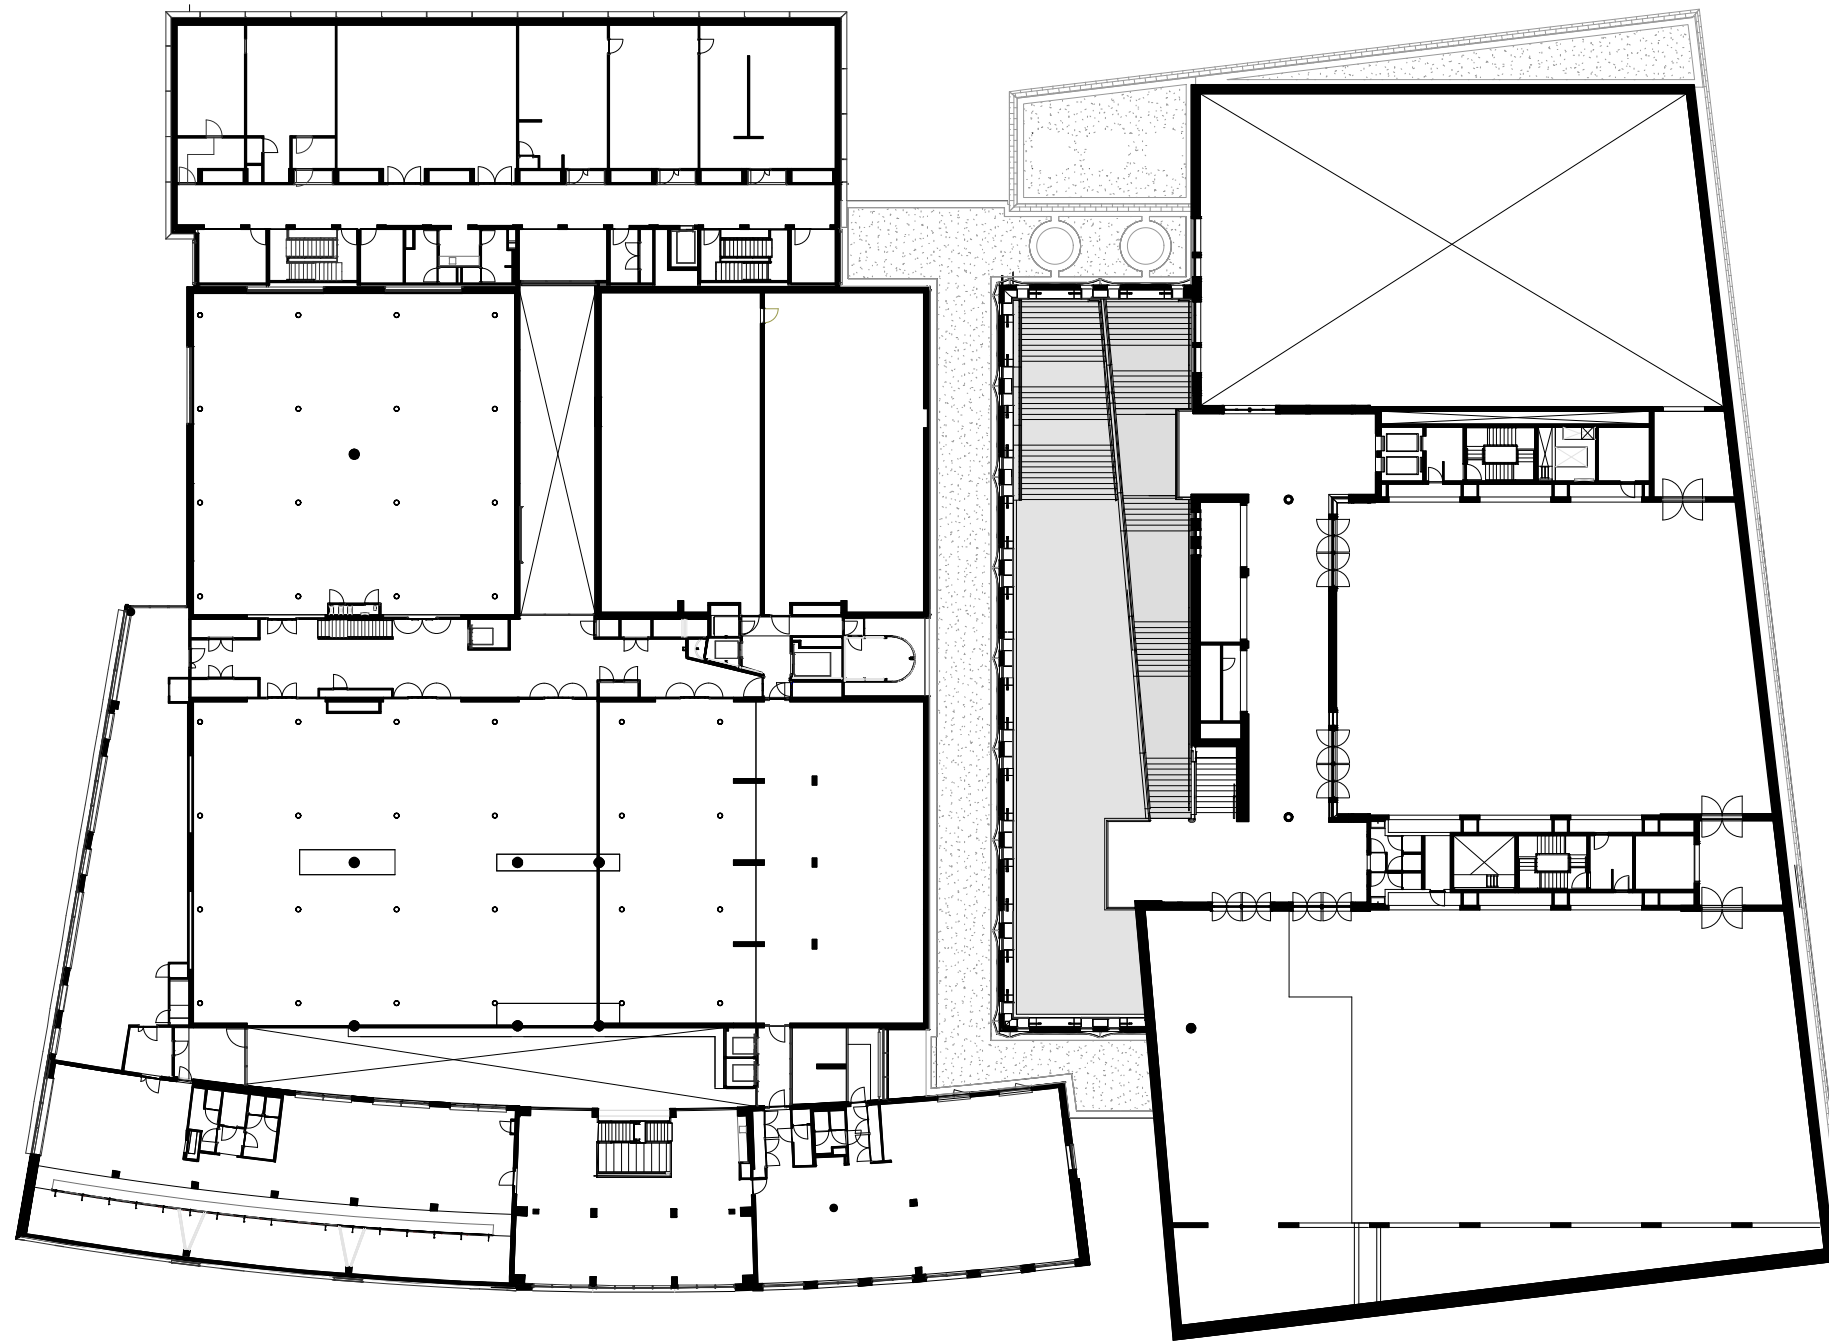




3rd Floor



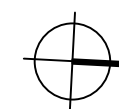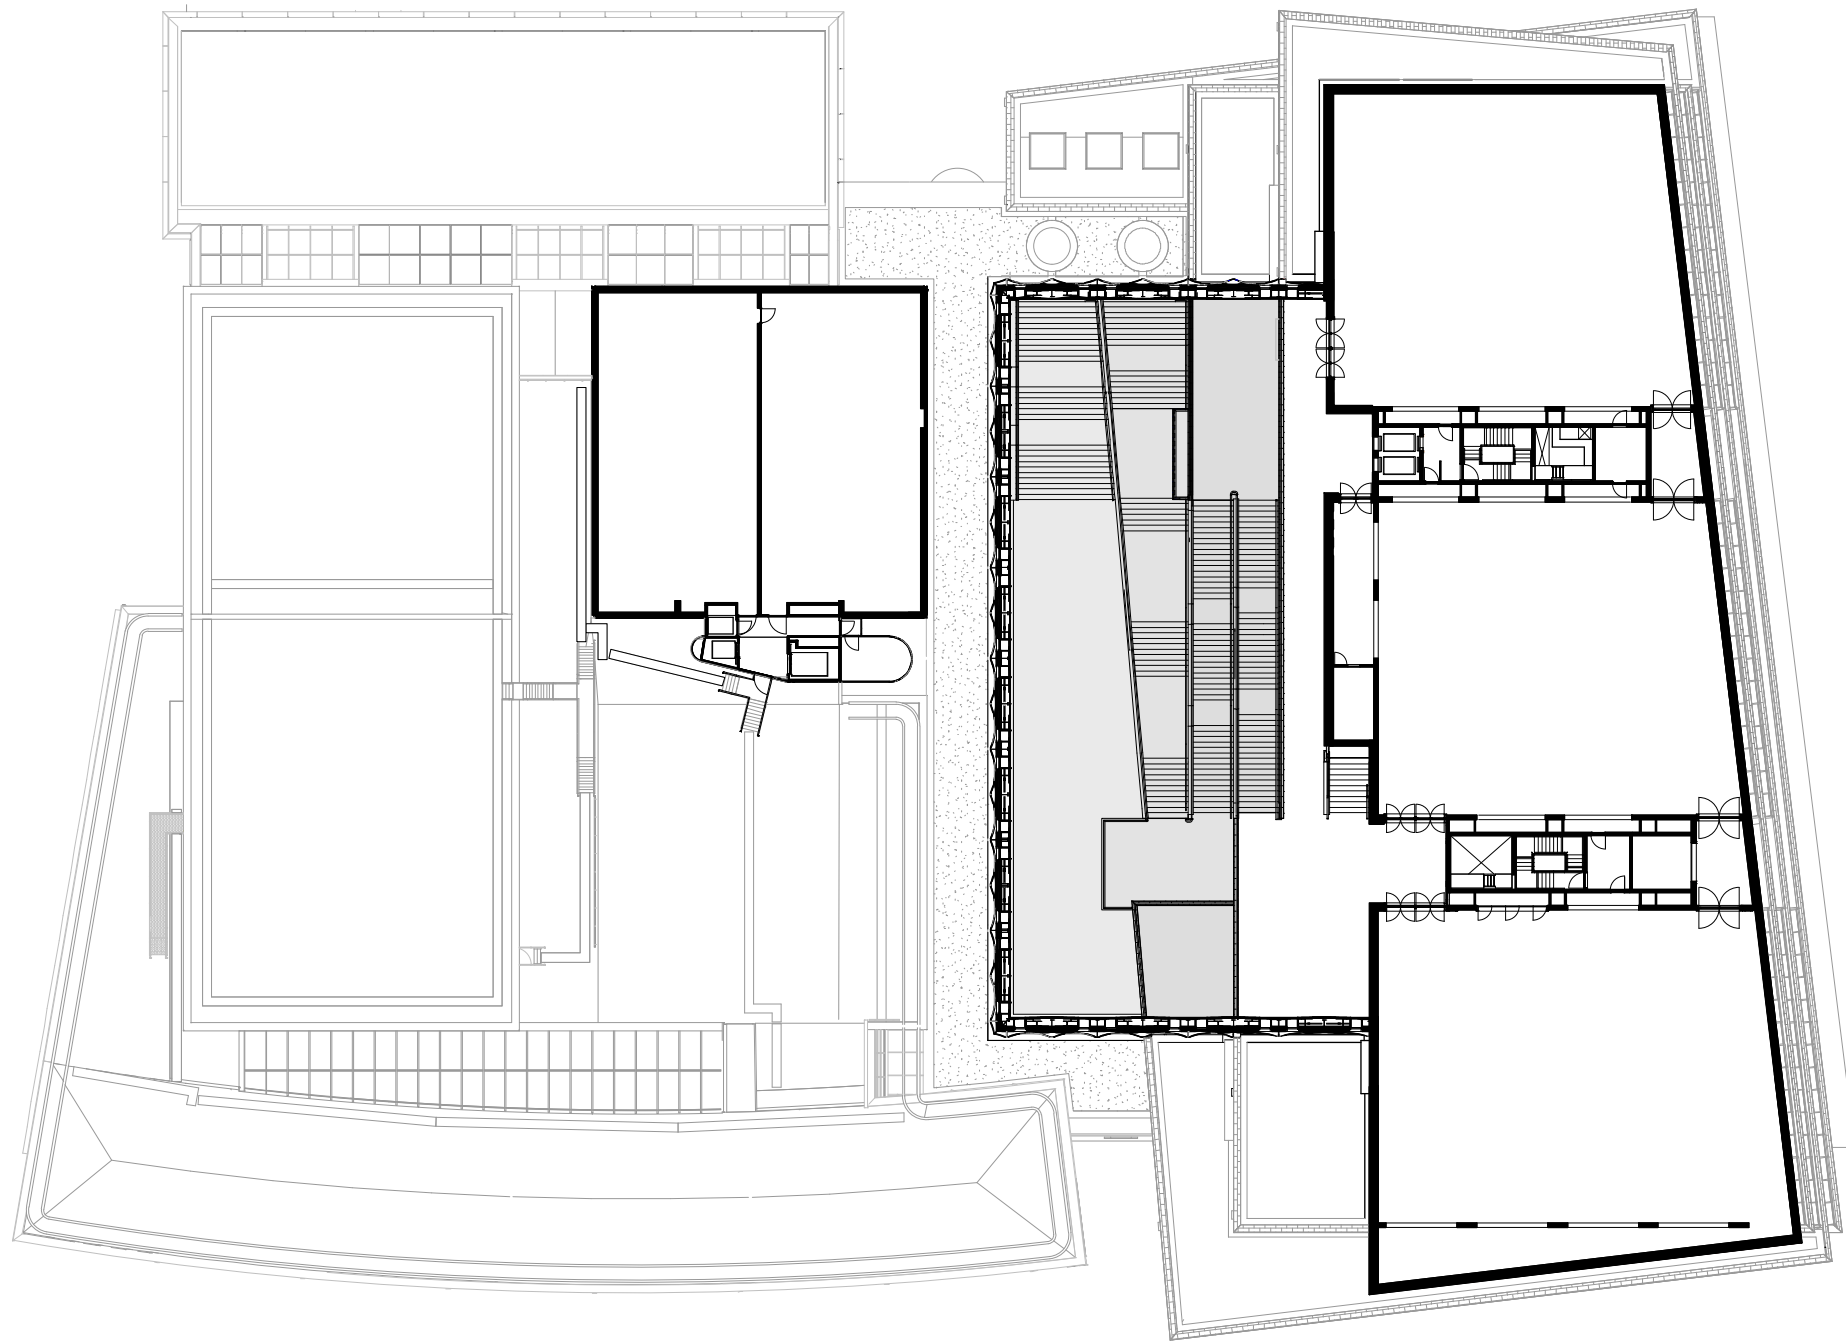

7th Floor

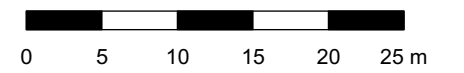

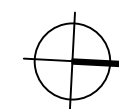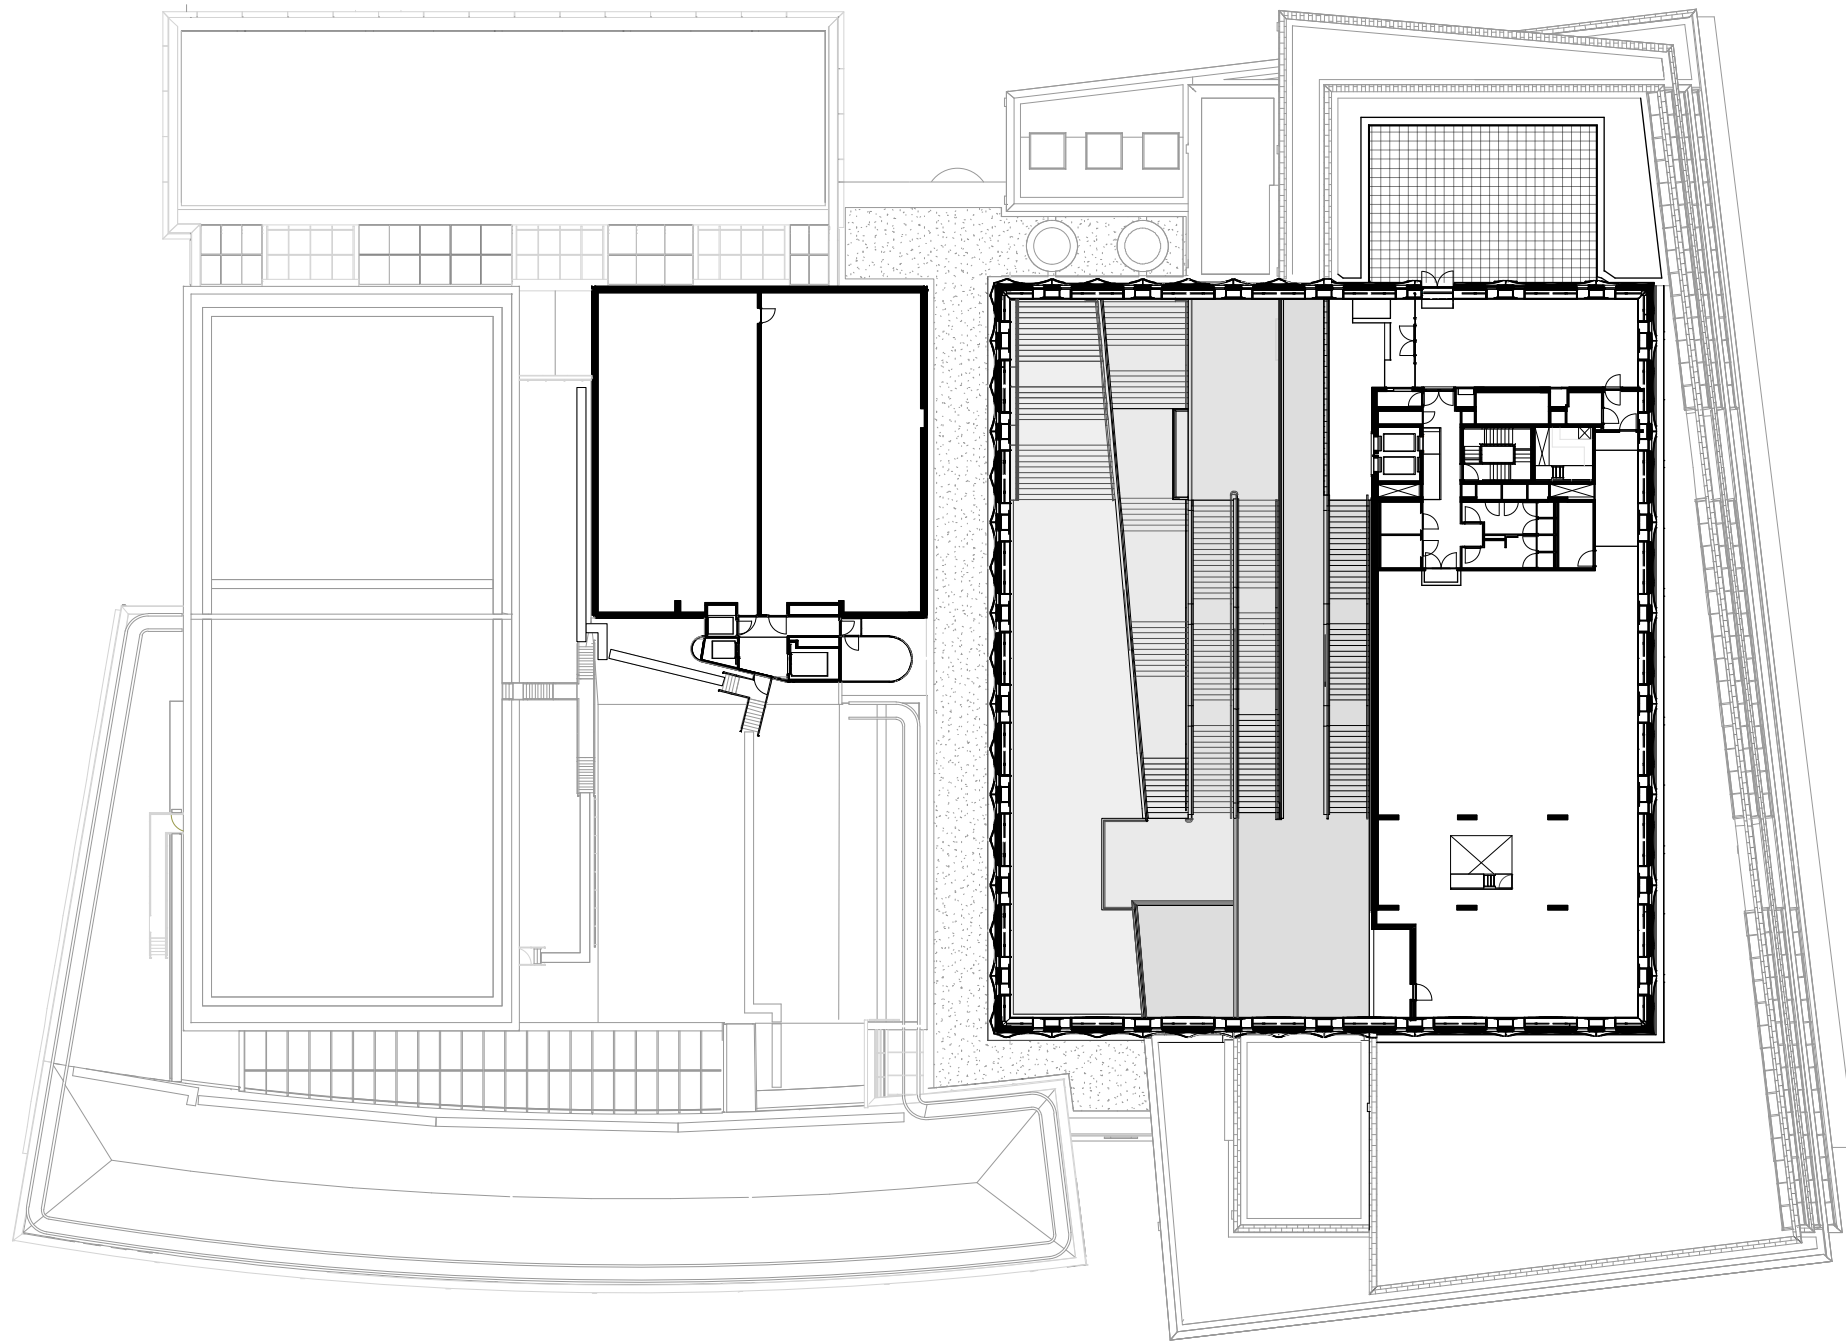

9th Floor

