


- |                |               |                |
|----------------|---------------|----------------|
| 1. Entry       | 7. Library    | 13. Hall       |
| 2. Courtyard   | 8. Balcony    | 14. Office     |
| 3. Kitchen     | 9. Laundry    | 15. Media Room |
| 4. Dining Room | 10. Staircase | 16. Deck       |
| 5. Living Room | 11. Bedroom   | 17. Garden     |
| 6. Bathroom    | 12. Lounge    | 18. Garage     |
|                |               | 19. Storage    |

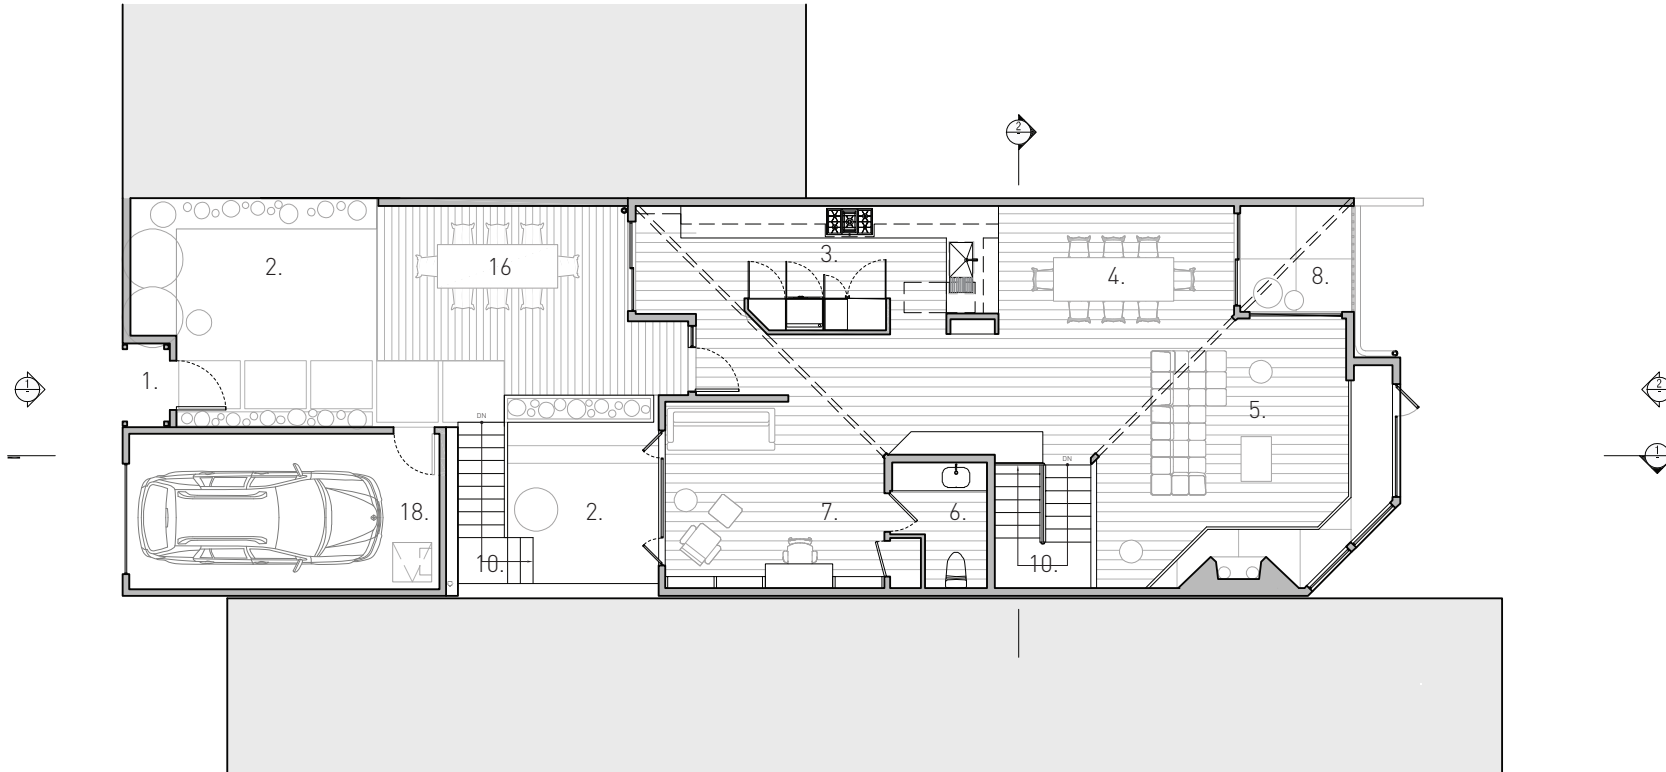

Upper Level

