


- 1 ENTRANCE
- 2 LIVING AREA
- 3 PANTRY
- 4 DINING AREA
- 5 LAUNDRY
- 6 STORAGE
- 7 PARKING
- 8 WC




1st FLOOR PLAN

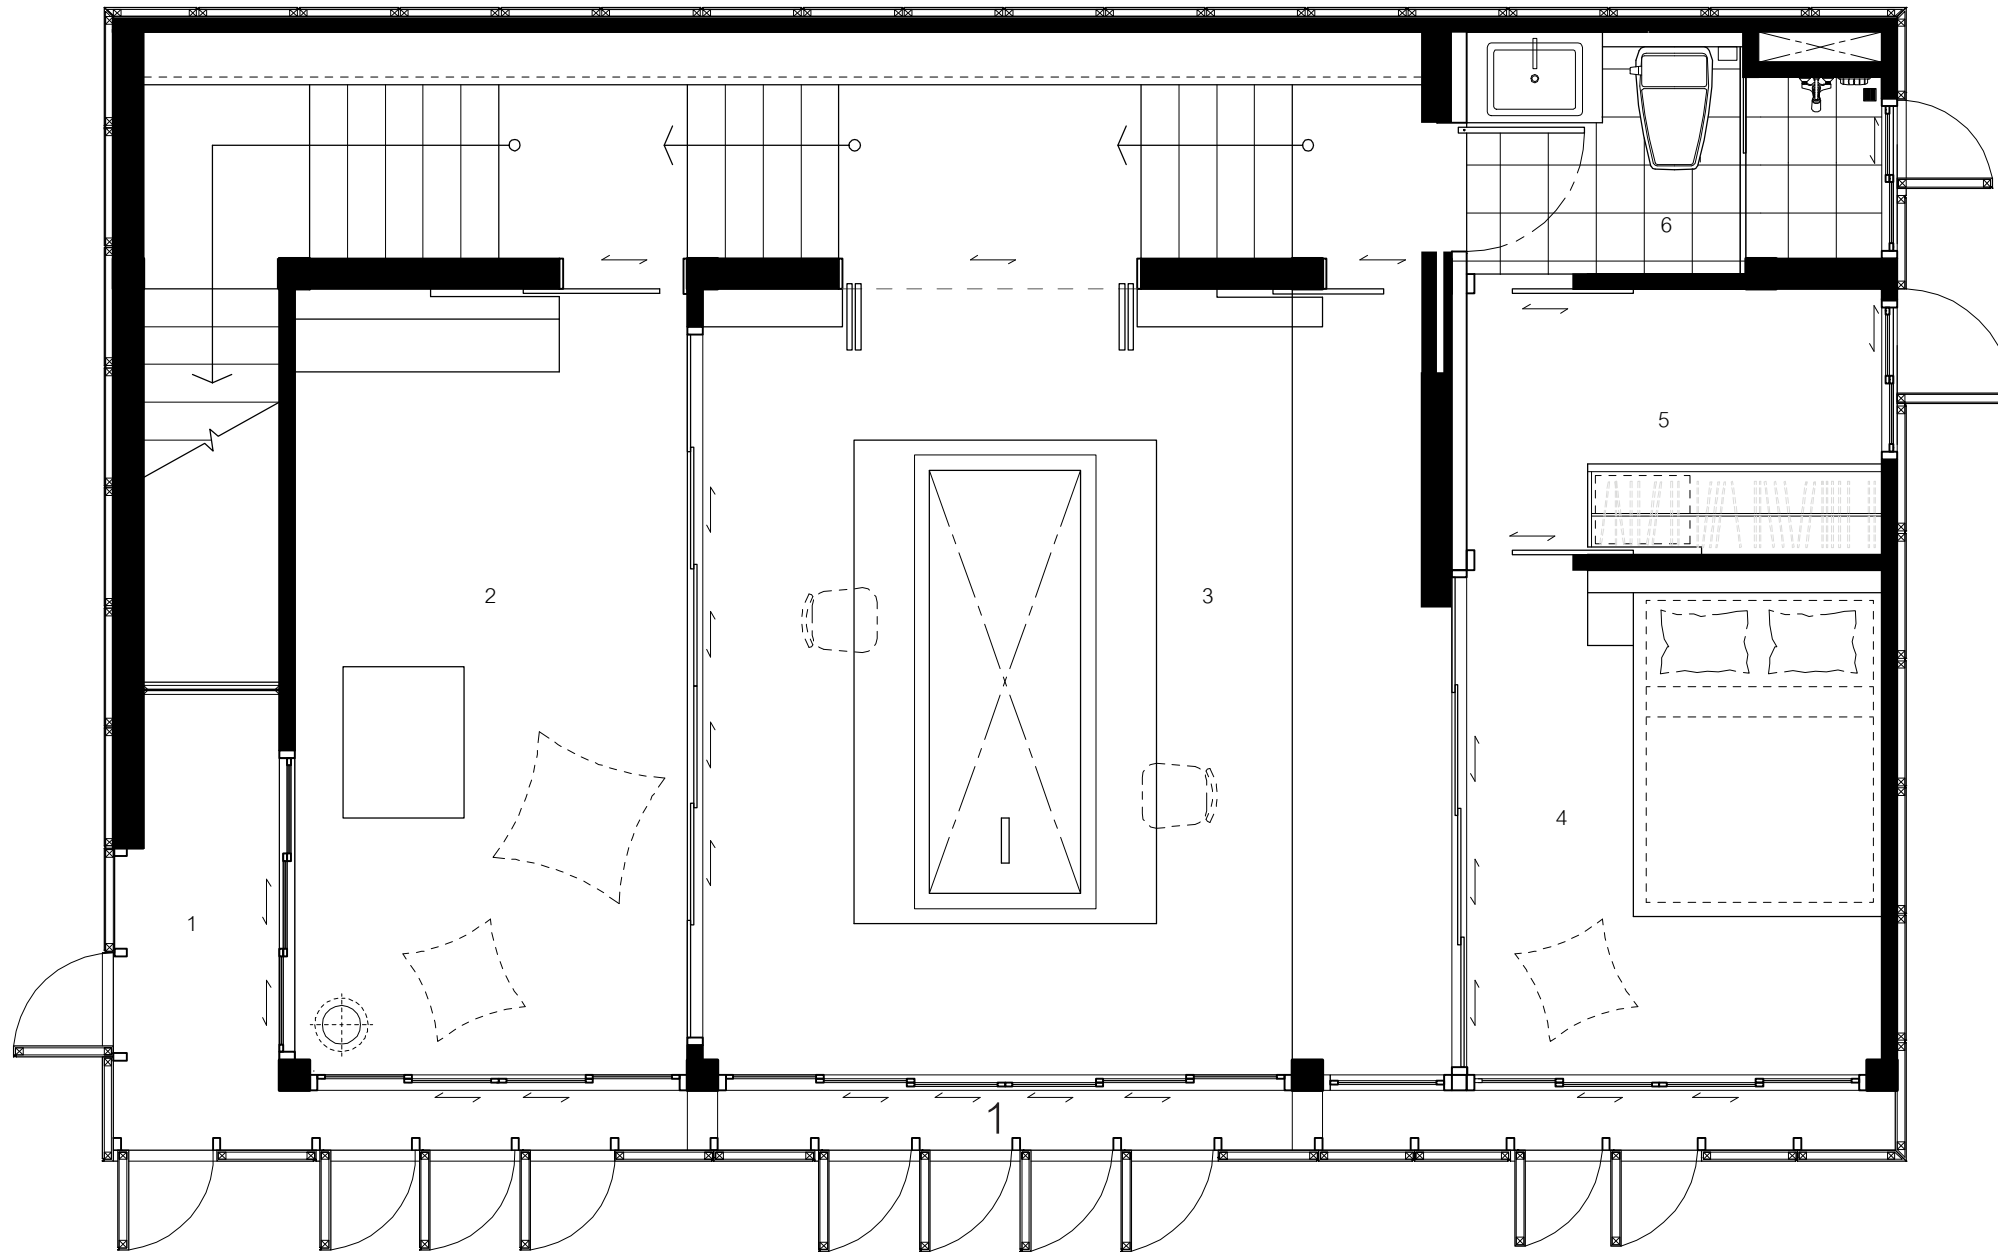


- 1 BALCONY
- 2 BEDROOM
- 3 WORKING ROOM
- 4 MASTER BEDROOM
- 5 WALK IN CLOSET
- 6 WC




2nd FLOOR PLAN

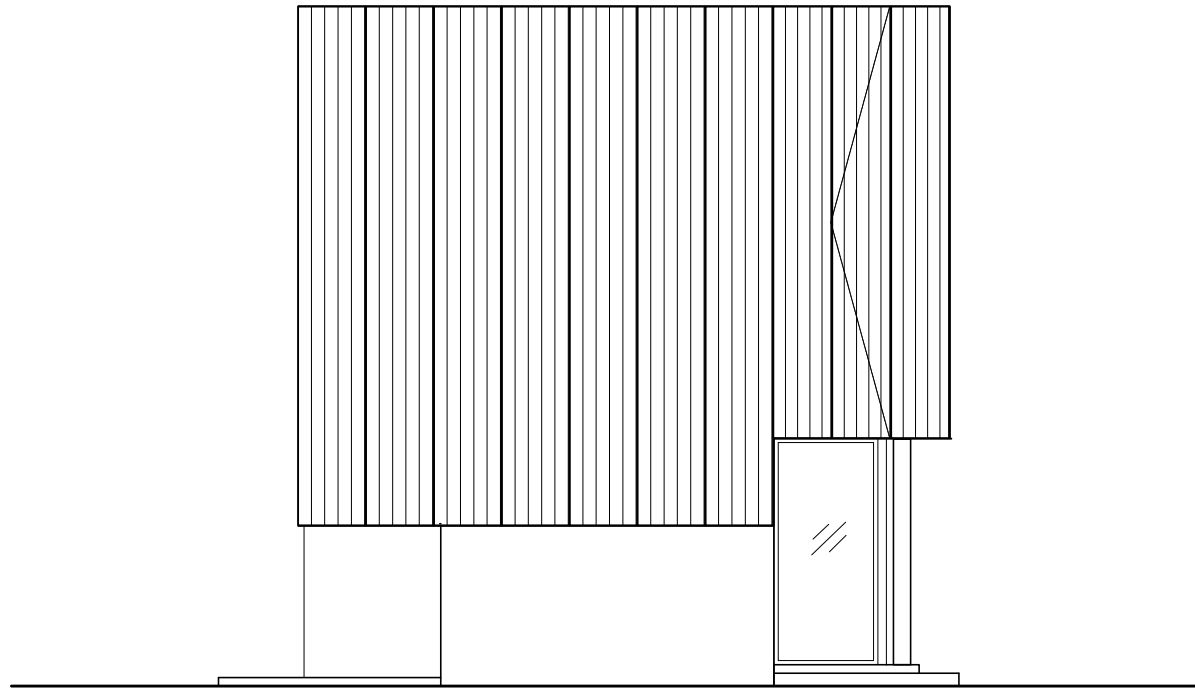


ELEVATION 1

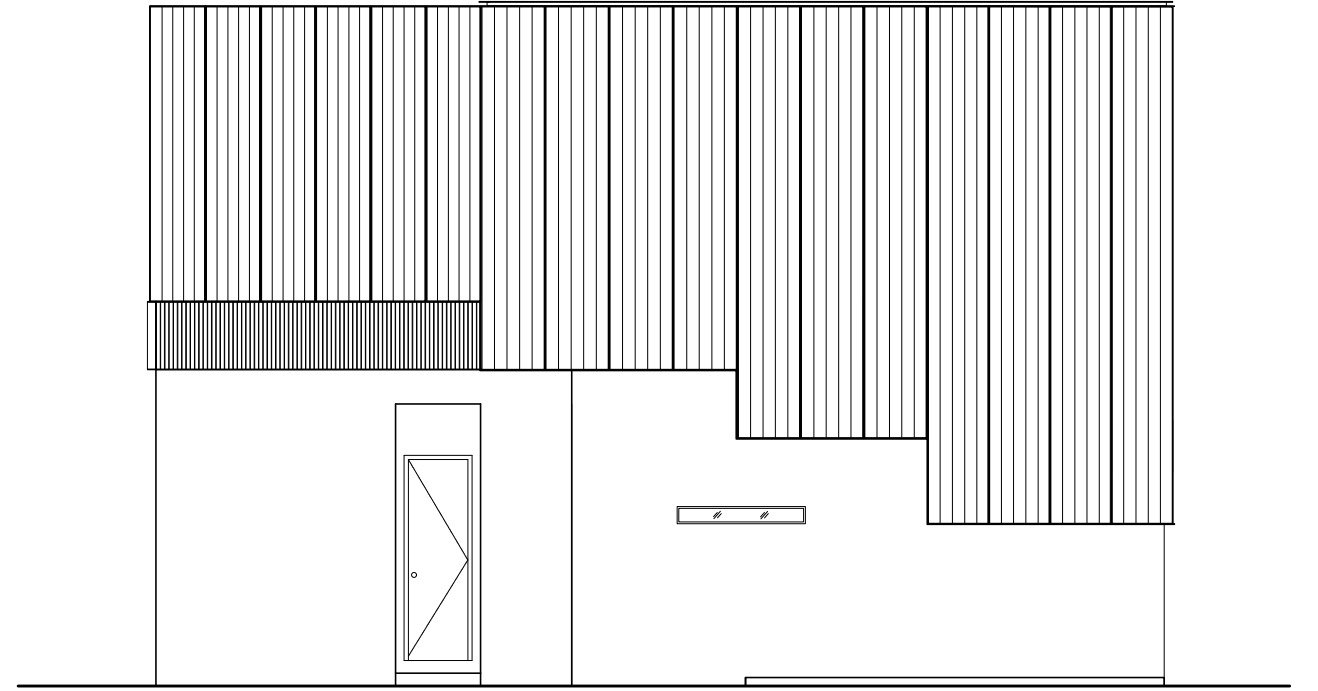


ELEVATION 2

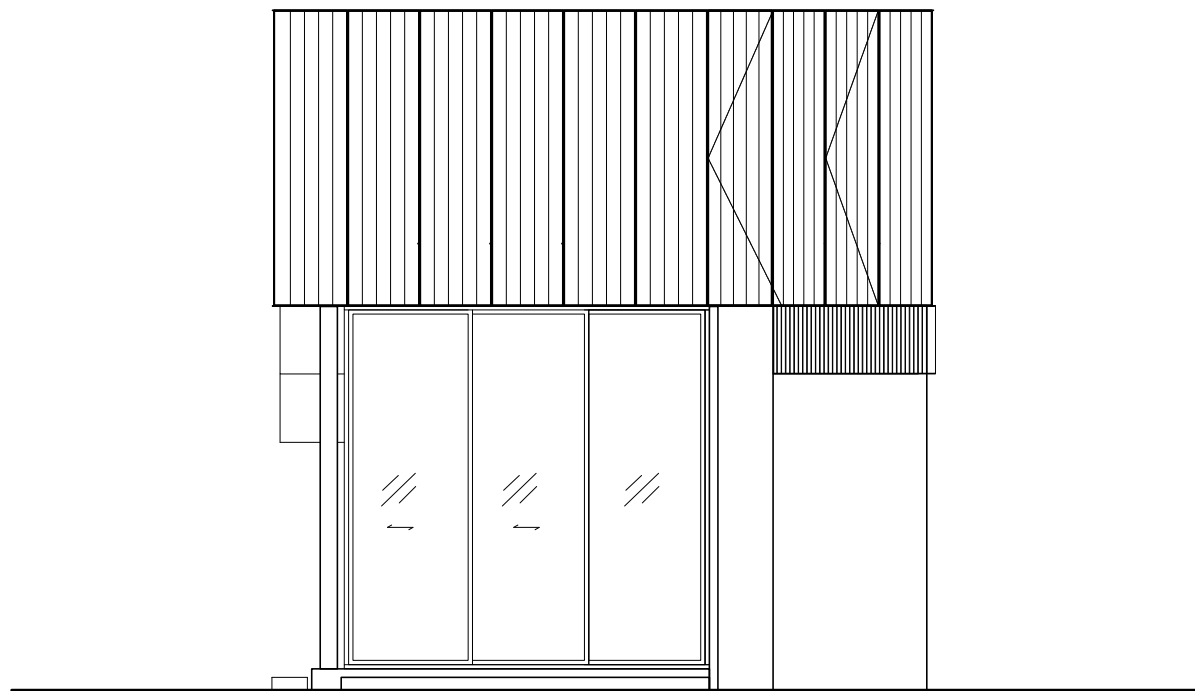


ELEVATION 3

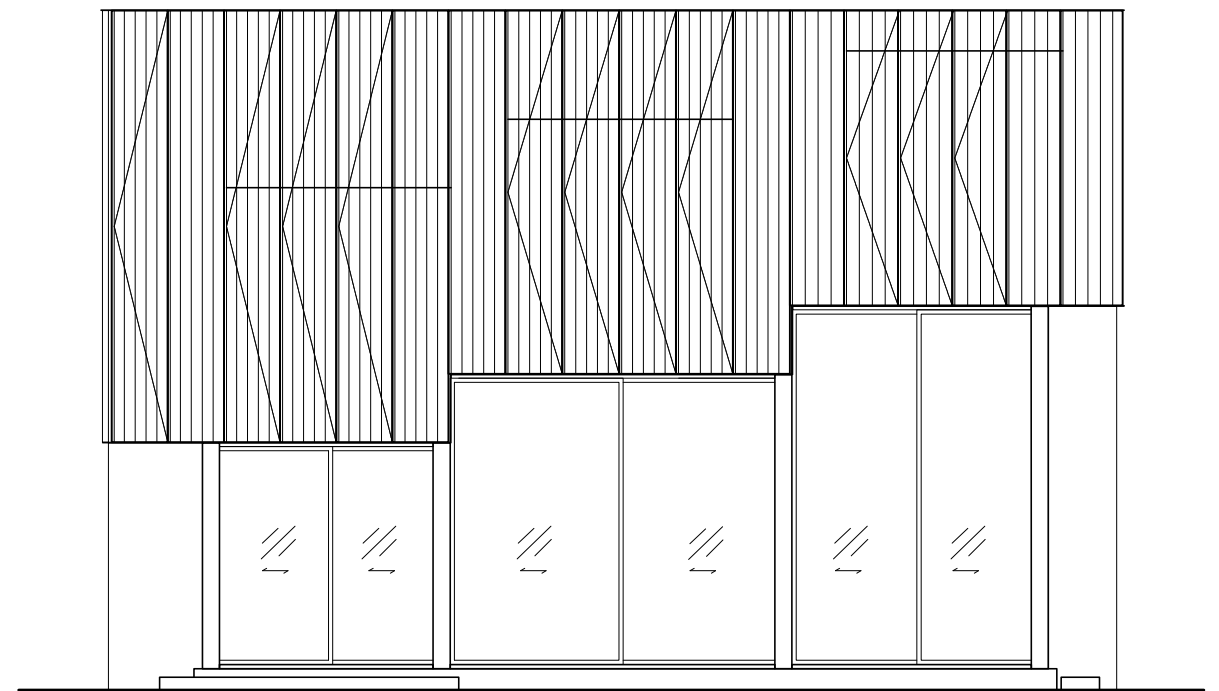

ELEVATION 4

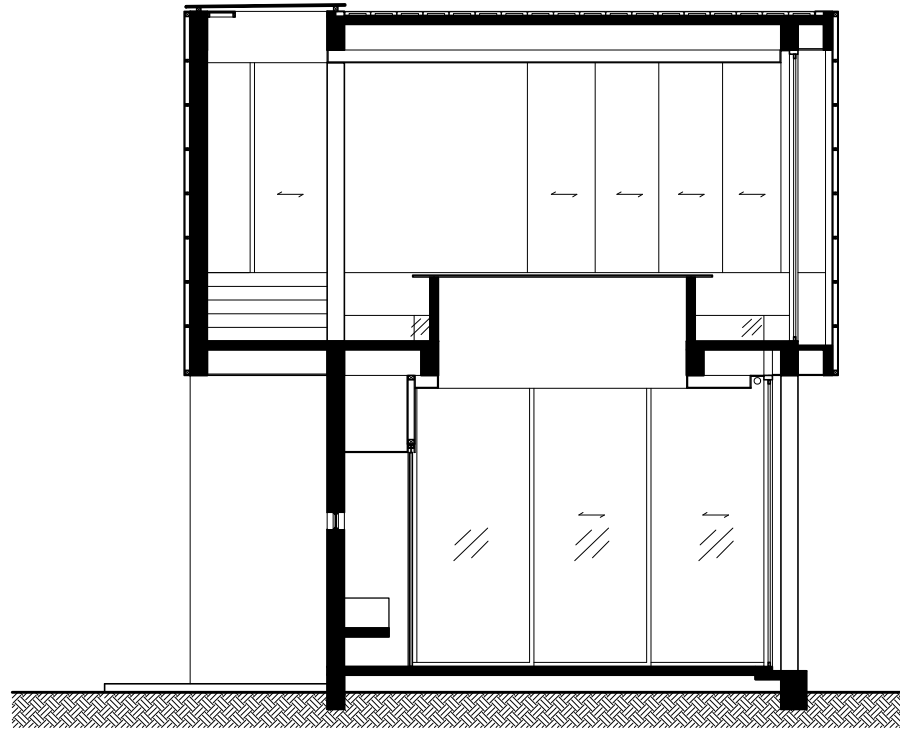


SECTION 1

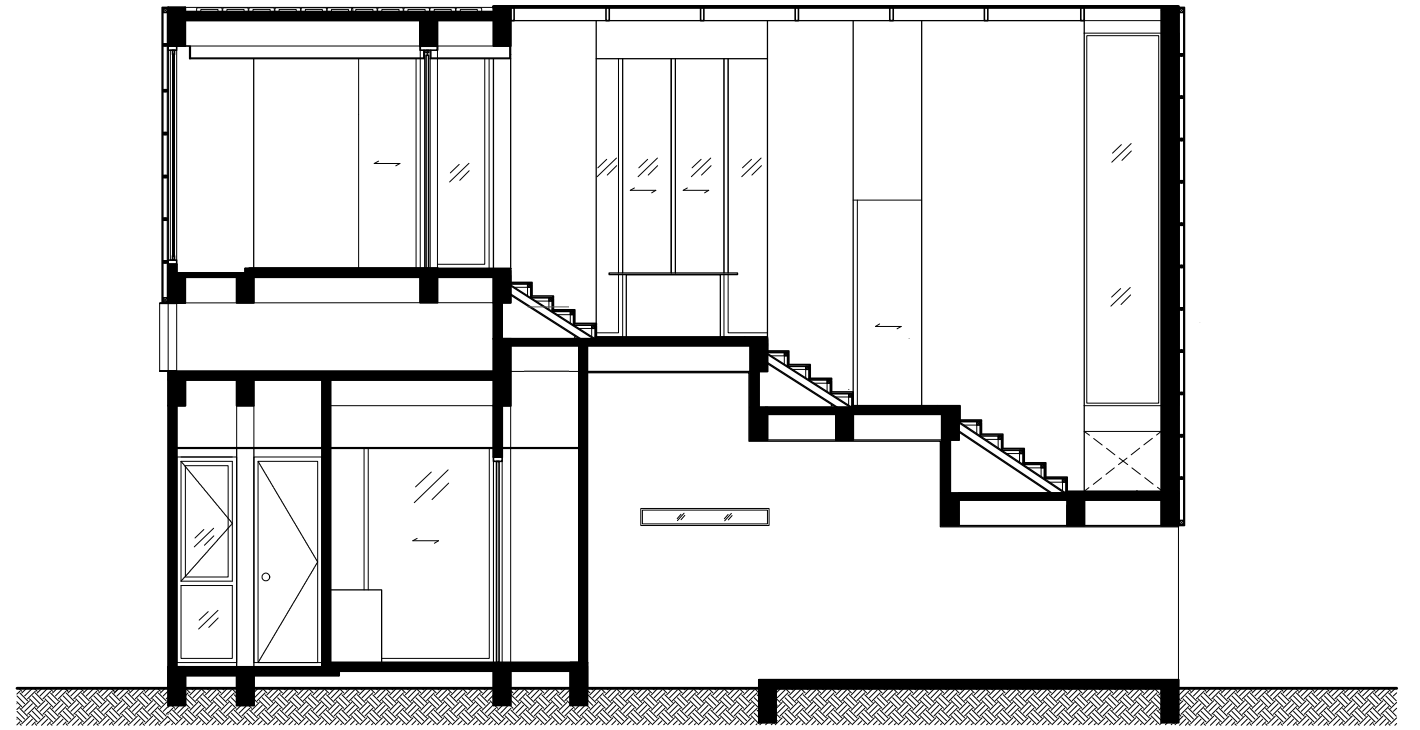

SECTION 2



SECTION 3

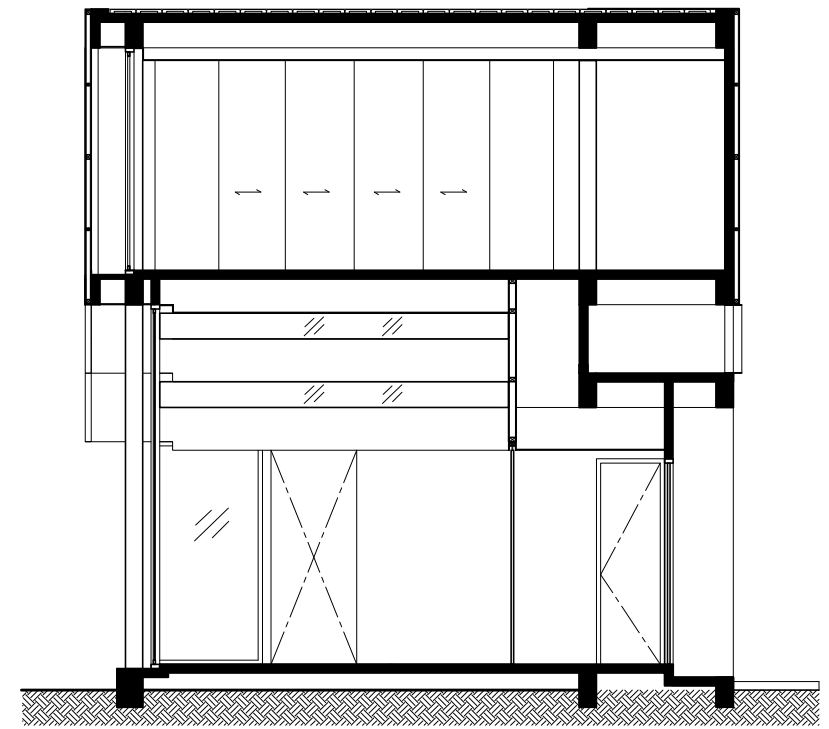

SECTION 4