


PLANTA DO PISO 2

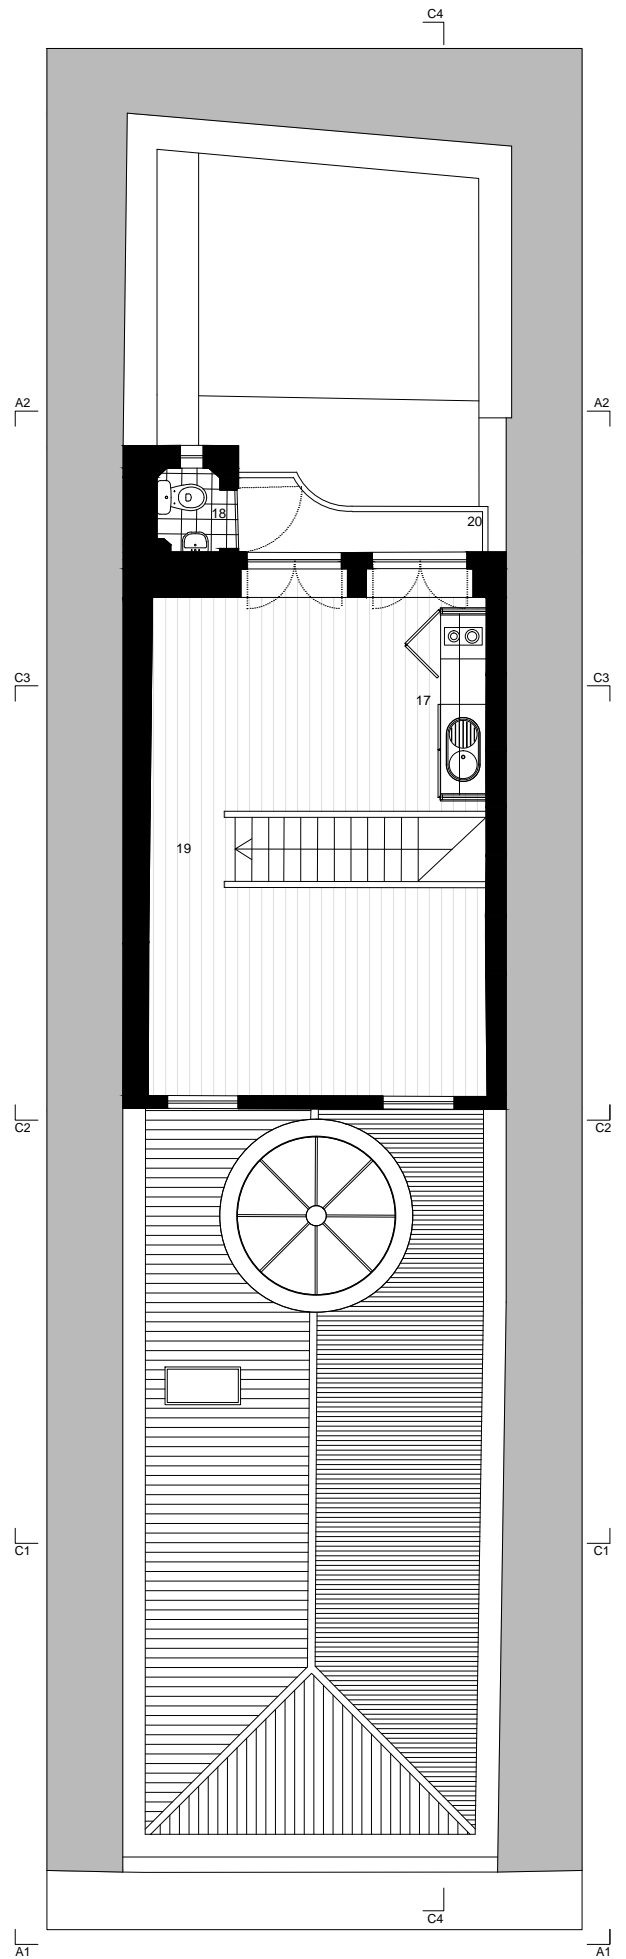

PLANTA DO PISO 3

Legenda:

16 - Hall, 17 - Cozinha, 18 - I.S., 19 - Sala, 20 - Varanda