


- 1 PARKING
- 2 MOTORCYCLE
- 3 ENTRANCE
- 4 ENTRANCE HALL
- 5 RESTAURANT
- 6 COMMERCIAL SPACE
- 7 KITCHEN
- 8 STORAGE
- 9 STOCK
- 10 WC
- 11 WALK WAY
- 12 LAUNDRY
- 13 HOUSEKEEPER
- 14 SERVICE
- 15 ROOF TOP


N

BASEMENT - FIRST FLOOR PLAN

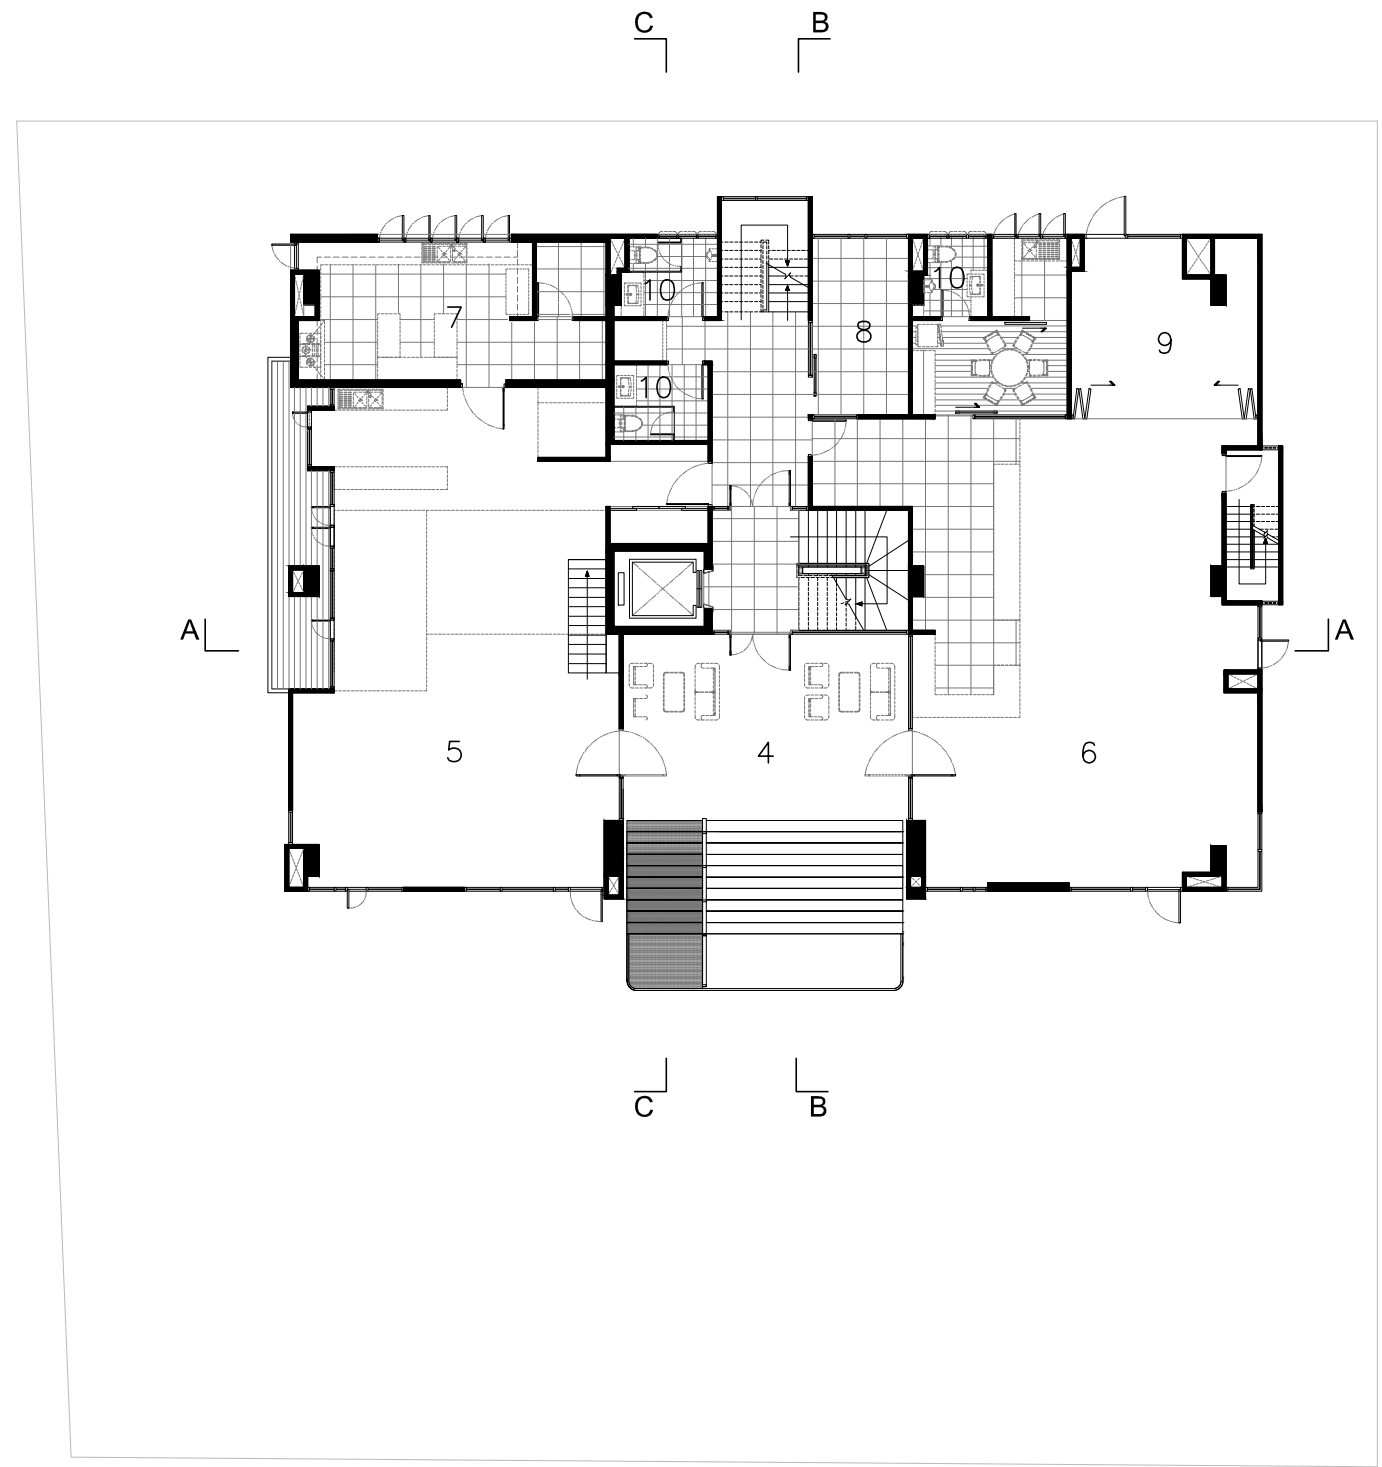


- 1 PARKING
- 2 MOTORCYCLE
- 3 ENTRANCE
- 4 ENTRANCE HALL
- 5 RESTAURANT
- 6 COMMERCIAL SPACE
- 7 KITCHEN
- 8 STORAGE
- 9 STOCK
- 10 WC
- 11 WALK WAY
- 12 LAUNDRY
- 13 HOUSEKEEPER
- 14 SERVICE
- 15 ROOF TOP


SECOND FLOOR PLAN

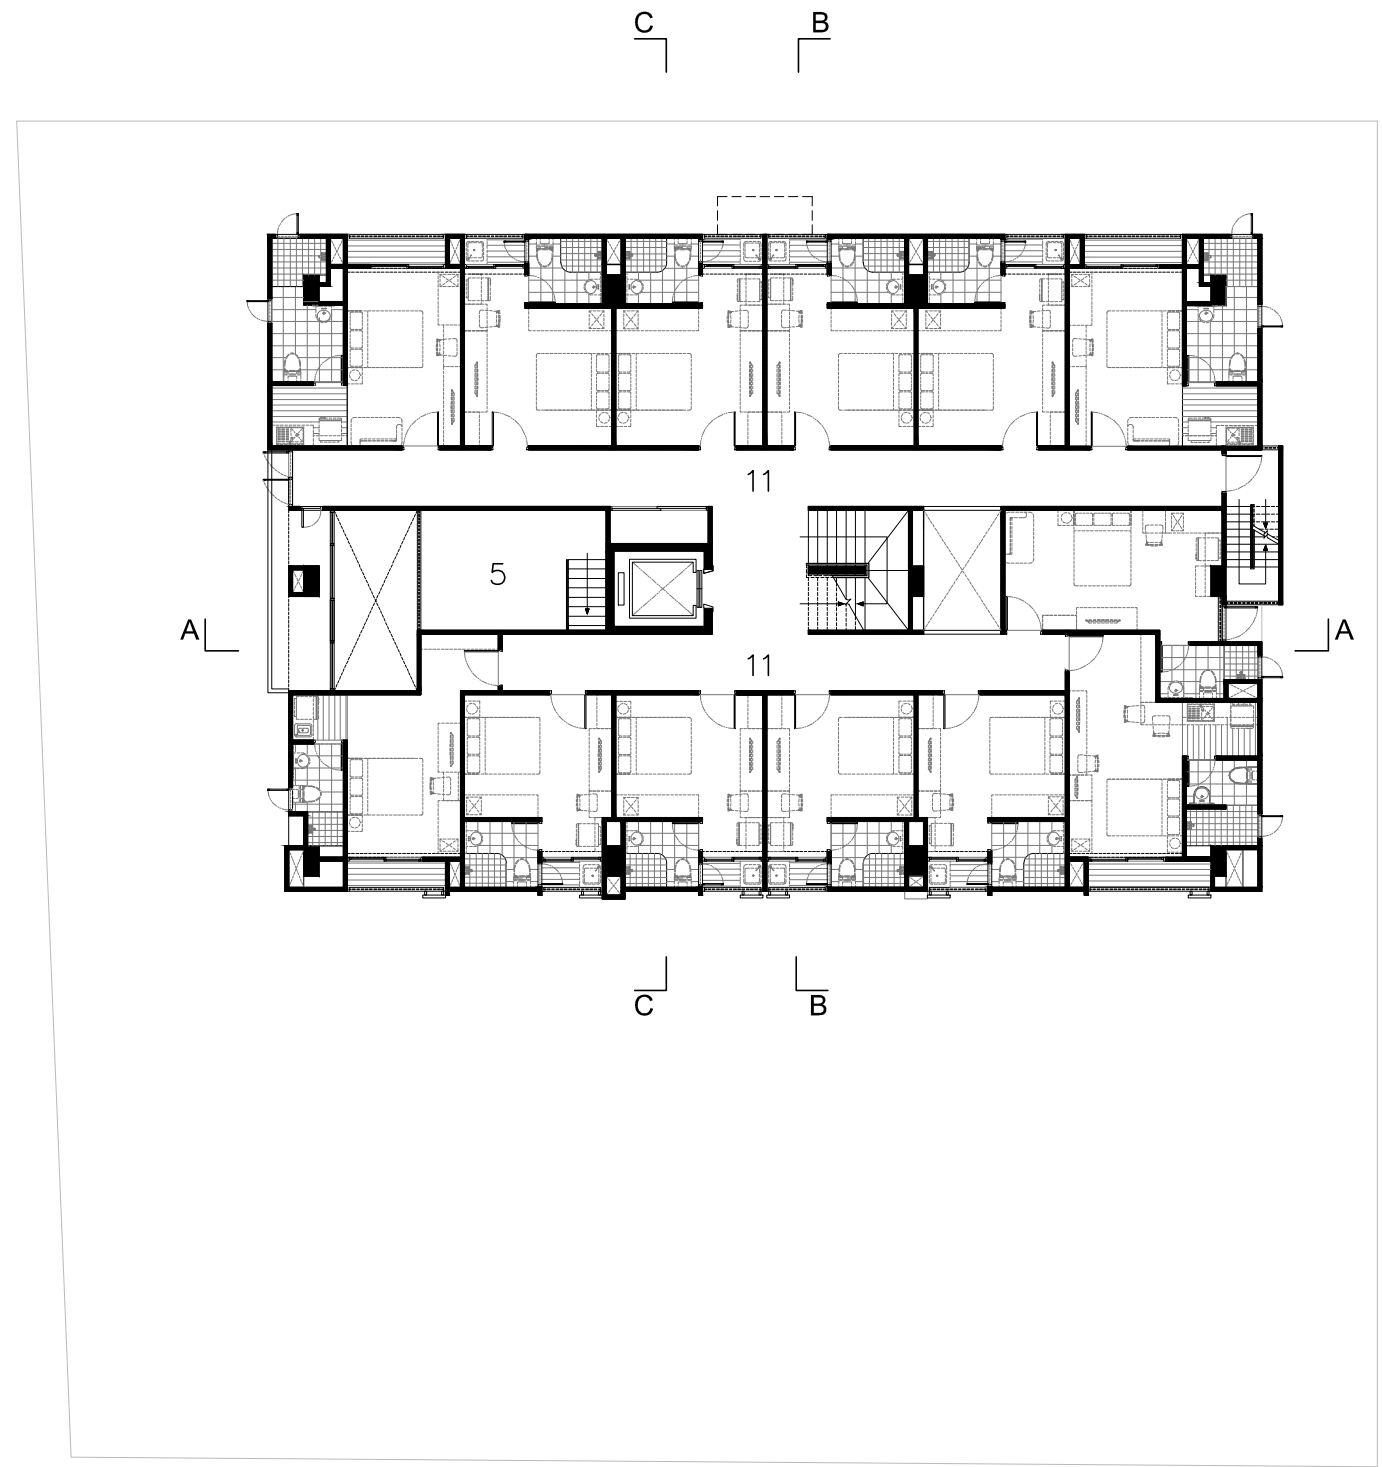


- 1 PARKING
- 2 MOTORCYCLE
- 3 ENTRANCE
- 4 ENTRANCE HALL
- 5 RESTAURANT
- 6 COMMERCIAL SPACE
- 7 KITCHEN
- 8 STORAGE
- 9 STOCK
- 10 WC
- 11 WALK WAY
- 12 LAUNDRY
- 13 HOUSEKEEPER
- 14 SERVICE
- 15 ROOF TOP

N
 THIRD FLOOR PLAN

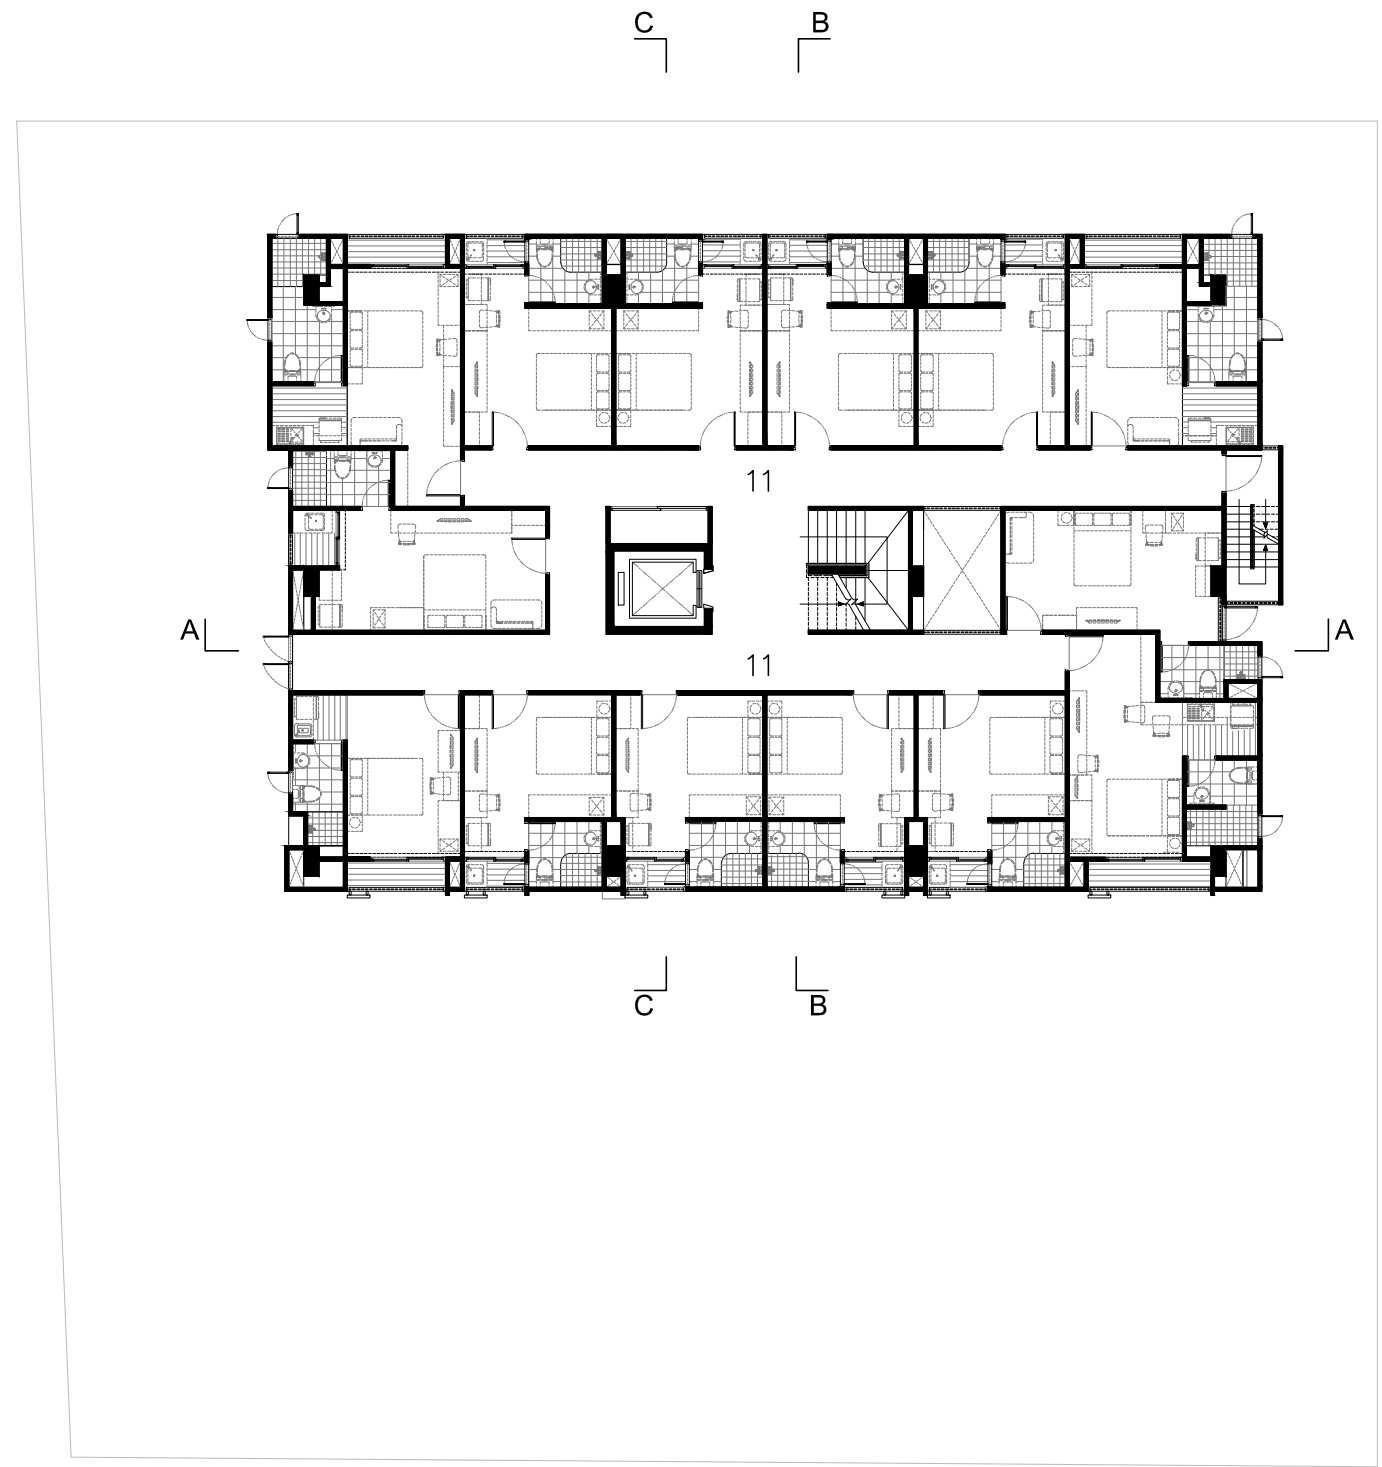


- 1 PARKING
- 2 MOTORCYCLE
- 3 ENTRANCE
- 4 ENTRANCE HALL
- 5 RESTAURANT
- 6 COMMERCIAL SPACE
- 7 KITCHEN
- 8 STORAGE
- 9 STOCK
- 10 WC
- 11 WALK WAY
- 12 LAUNDRY
- 13 HOUSEKEEPER
- 14 SERVICE
- 15 ROOF TOP

N
 FOURTH FLOOR PLAN

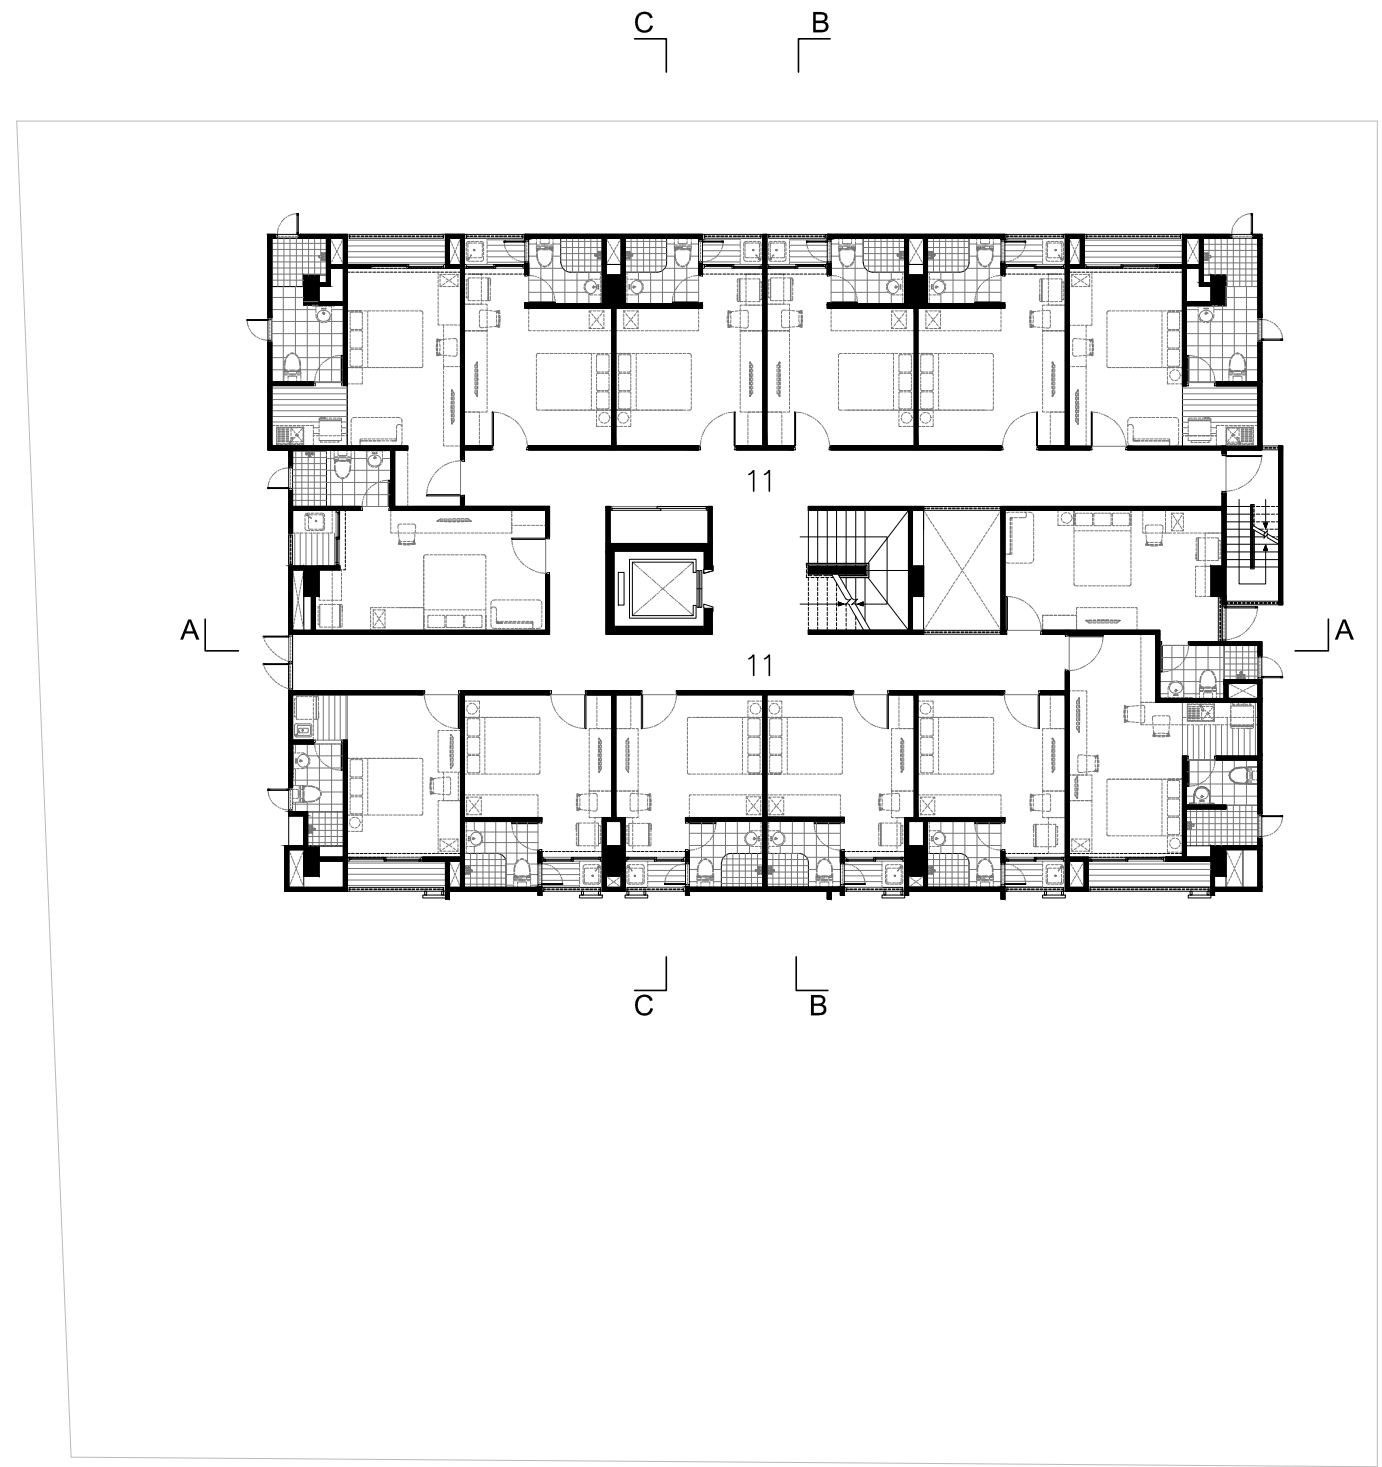


- 1 PARKING
- 2 MOTORCYCLE
- 3 ENTRANCE
- 4 ENTRANCE HALL
- 5 RESTAURANT
- 6 COMMERCIAL SPACE
- 7 KITCHEN
- 8 STORAGE
- 9 STOCK
- 10 WC
- 11 WALK WAY
- 12 LAUNDRY
- 13 HOUSEKEEPER
- 14 SERVICE
- 15 ROOF TOP


FIFTH FLOOR PLAN

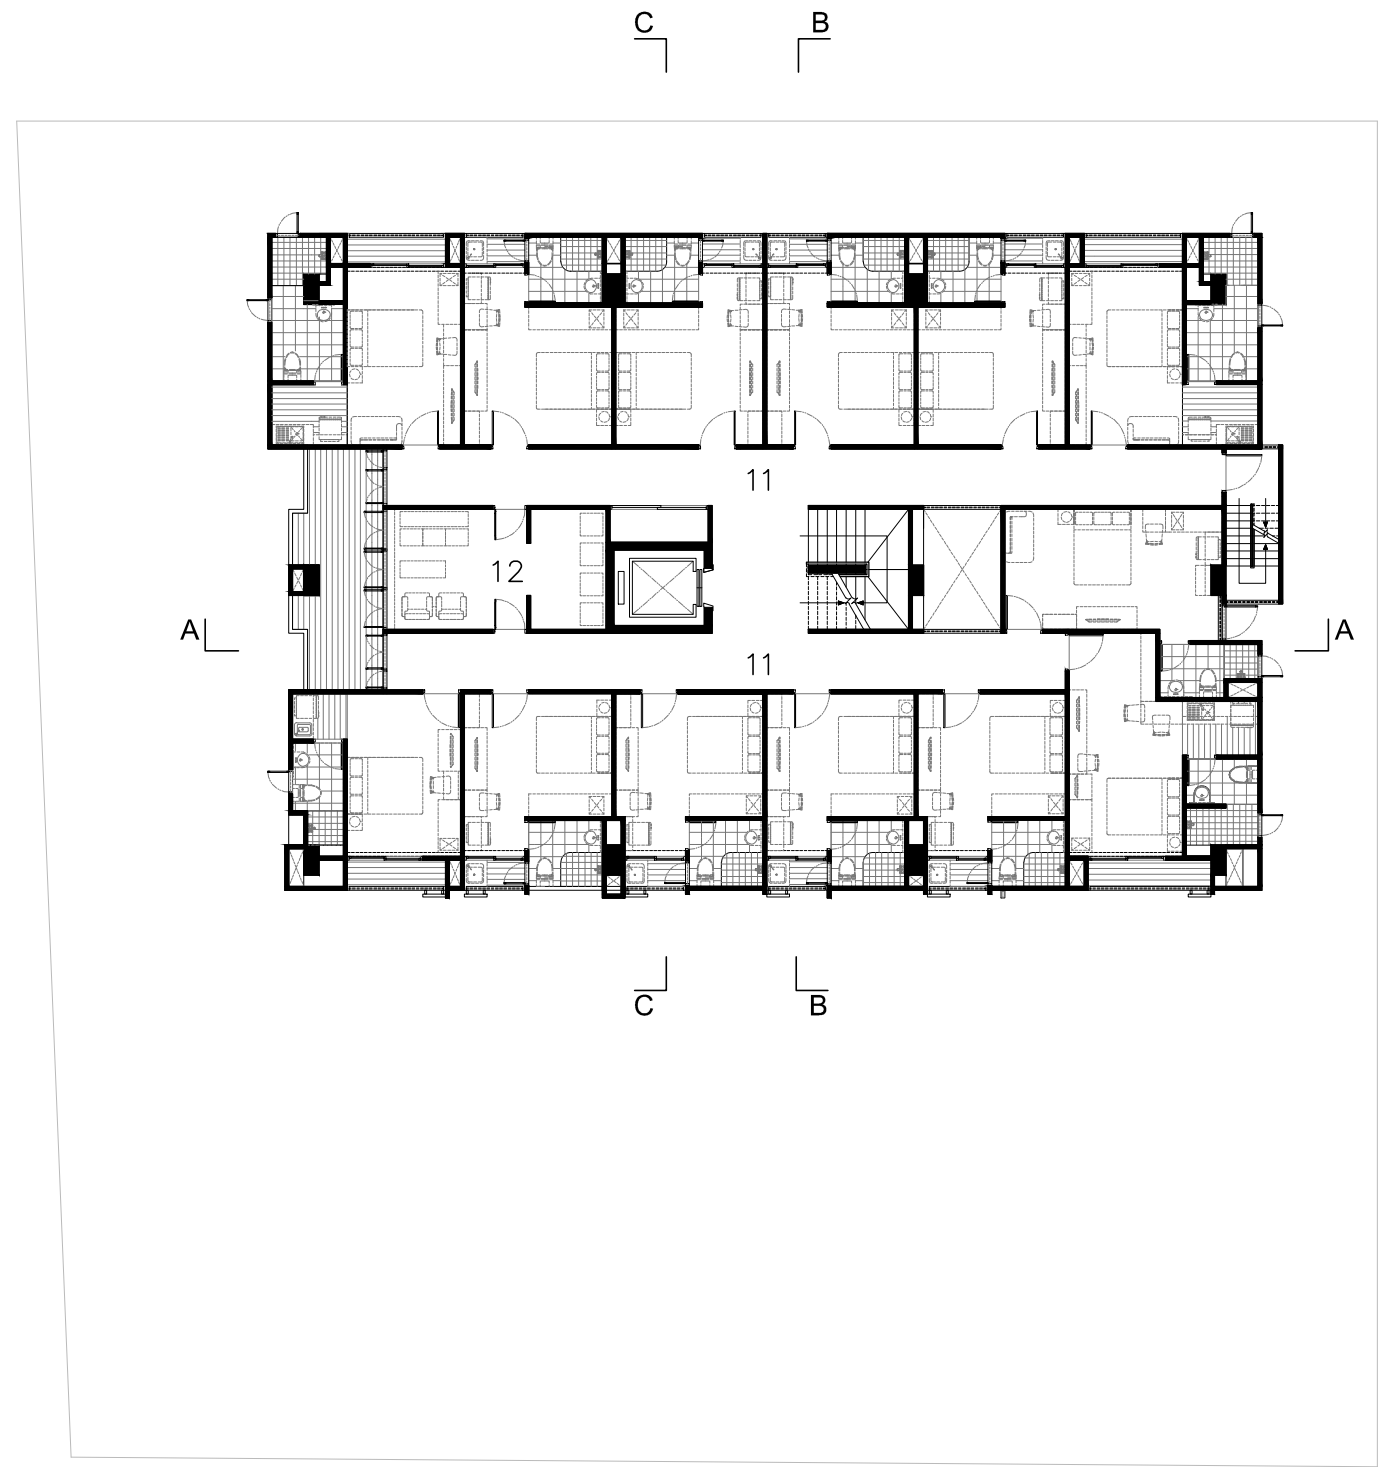

- 1 PARKING
- 2 MOTORCYCLE
- 3 ENTRANCE
- 4 ENTRANCE HALL
- 5 RESTAURANT
- 6 COMMERCIAL SPACE
- 7 KITCHEN
- 8 STORAGE
- 9 STOCK
- 10 WC
- 11 WALK WAY
- 12 LAUNDRY
- 13 HOUSEKEEPER
- 14 SERVICE
- 15 ROOF TOP



SIXTH FLOOR PLAN

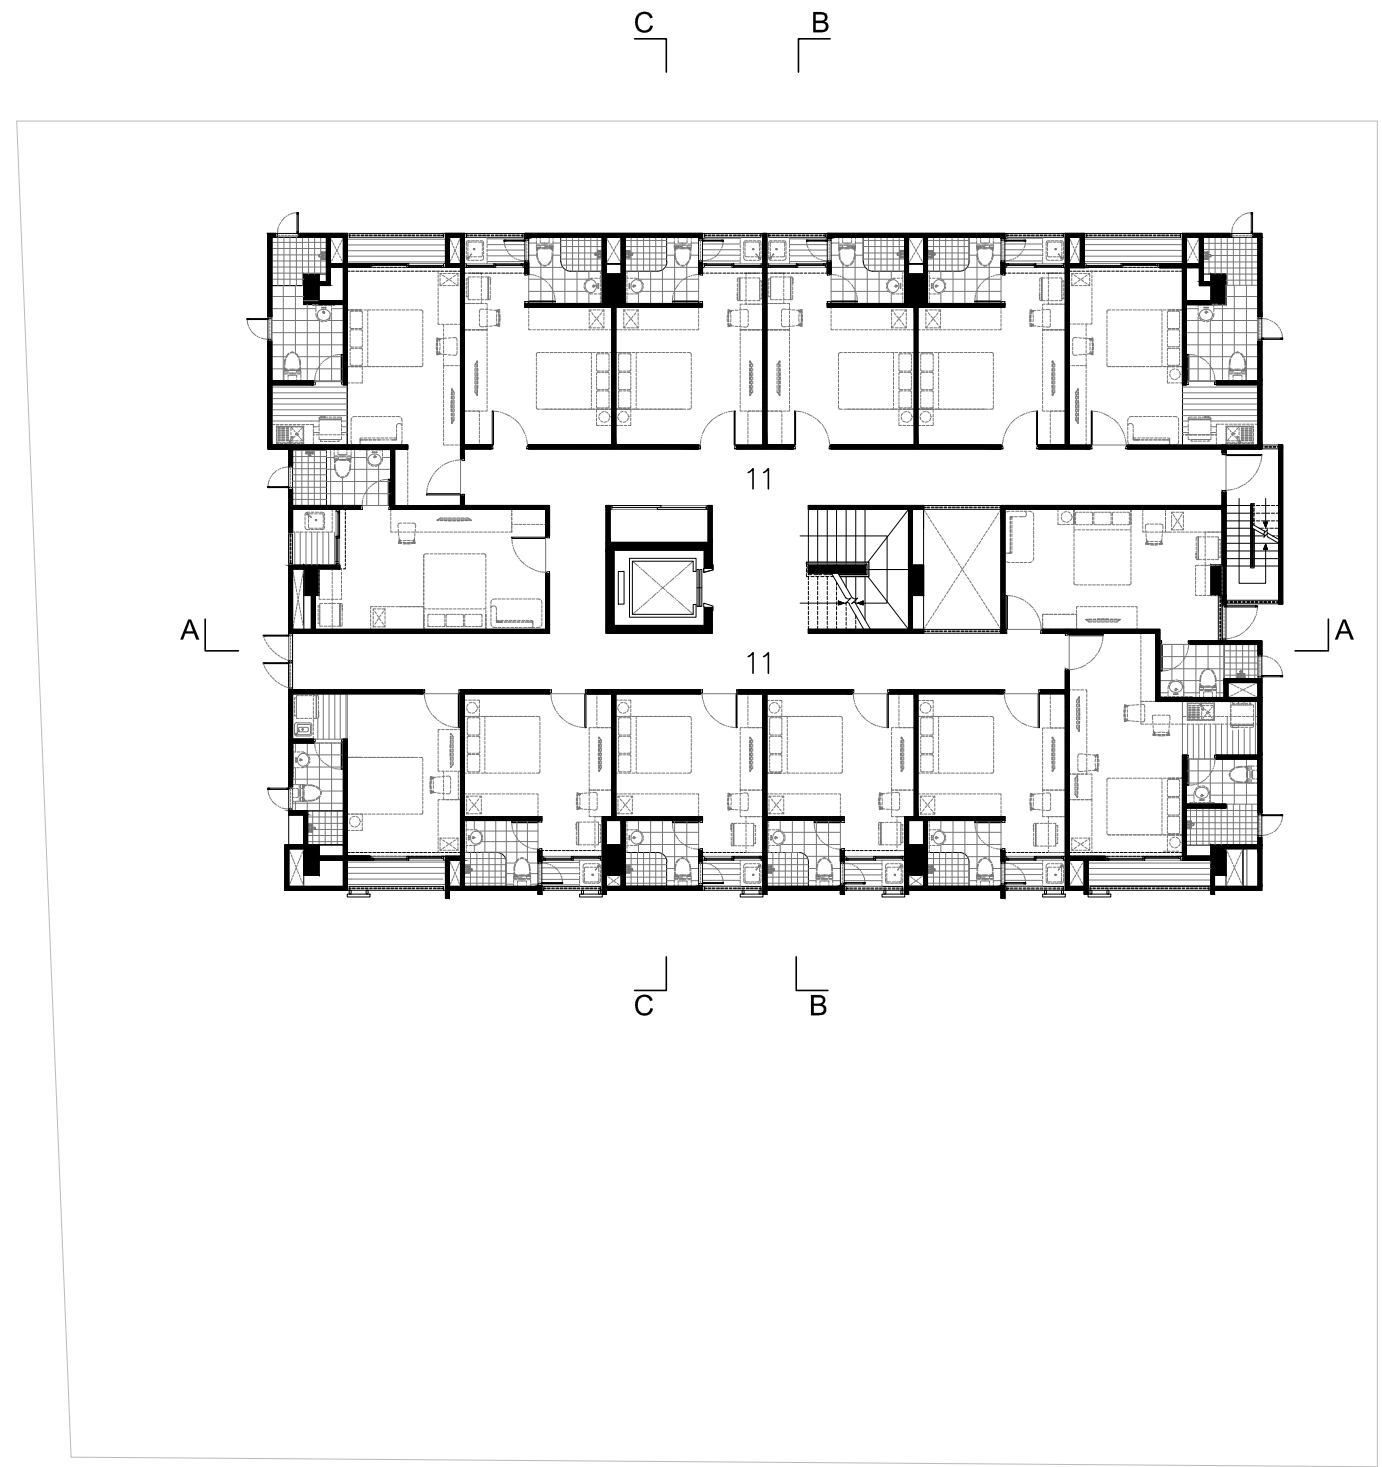

- 1 PARKING
- 2 MOTORCYCLE
- 3 ENTRANCE
- 4 ENTRANCE HALL
- 5 RESTAURANT
- 6 COMMERCIAL SPACE
- 7 KITCHEN
- 8 STORAGE
- 9 STOCK
- 10 WC
- 11 WALK WAY
- 12 LAUNDRY
- 13 HOUSEKEEPER
- 14 SERVICE
- 15 ROOF TOP


N

SEVENTH FLOOR PLAN

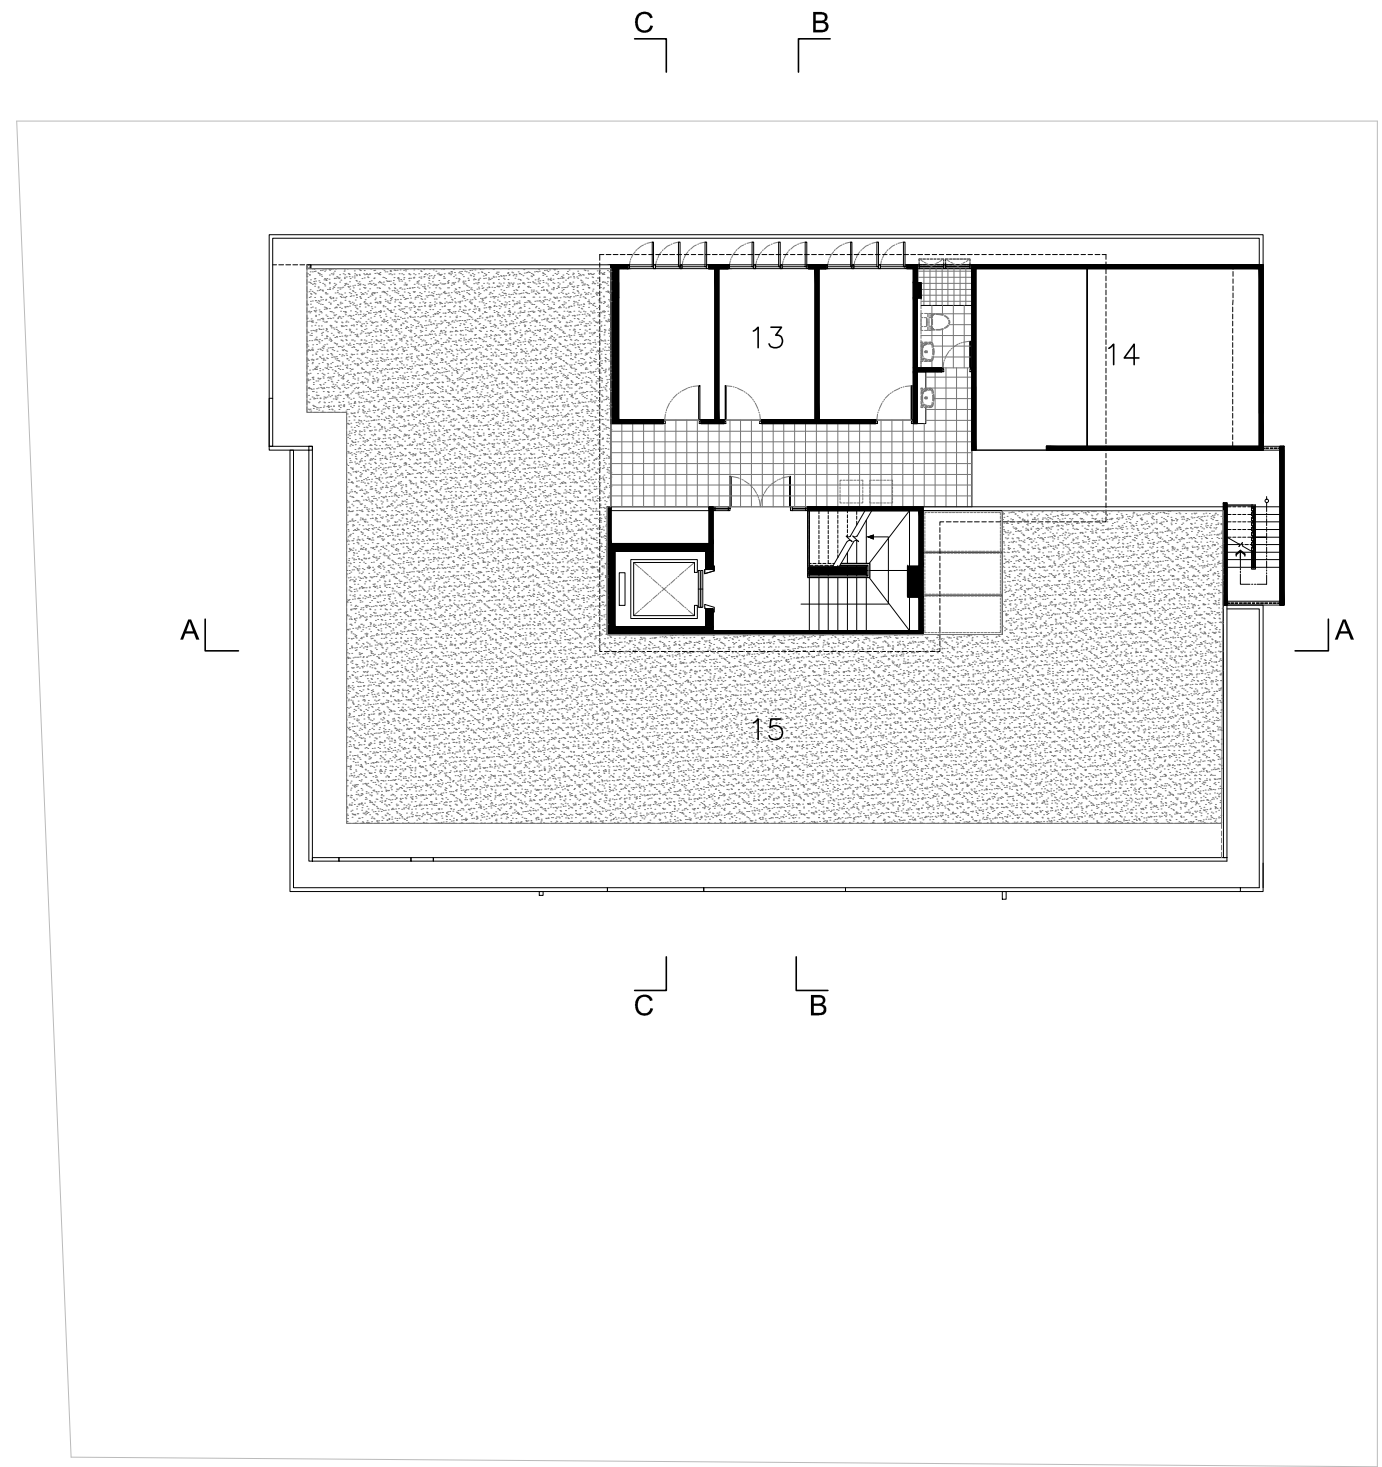

- 1 PARKING
- 2 MOTORCYCLE
- 3 ENTRANCE
- 4 ENTRANCE HALL
- 5 RESTAURANT
- 6 COMMERCIAL SPACE
- 7 KITCHEN
- 8 STORAGE
- 9 STOCK
- 10 WC
- 11 WALK WAY
- 12 LAUNDRY
- 13 HOUSEKEEPER
- 14 SERVICE
- 15 ROOF TOP


 EIGHTH FLOOR PLAN

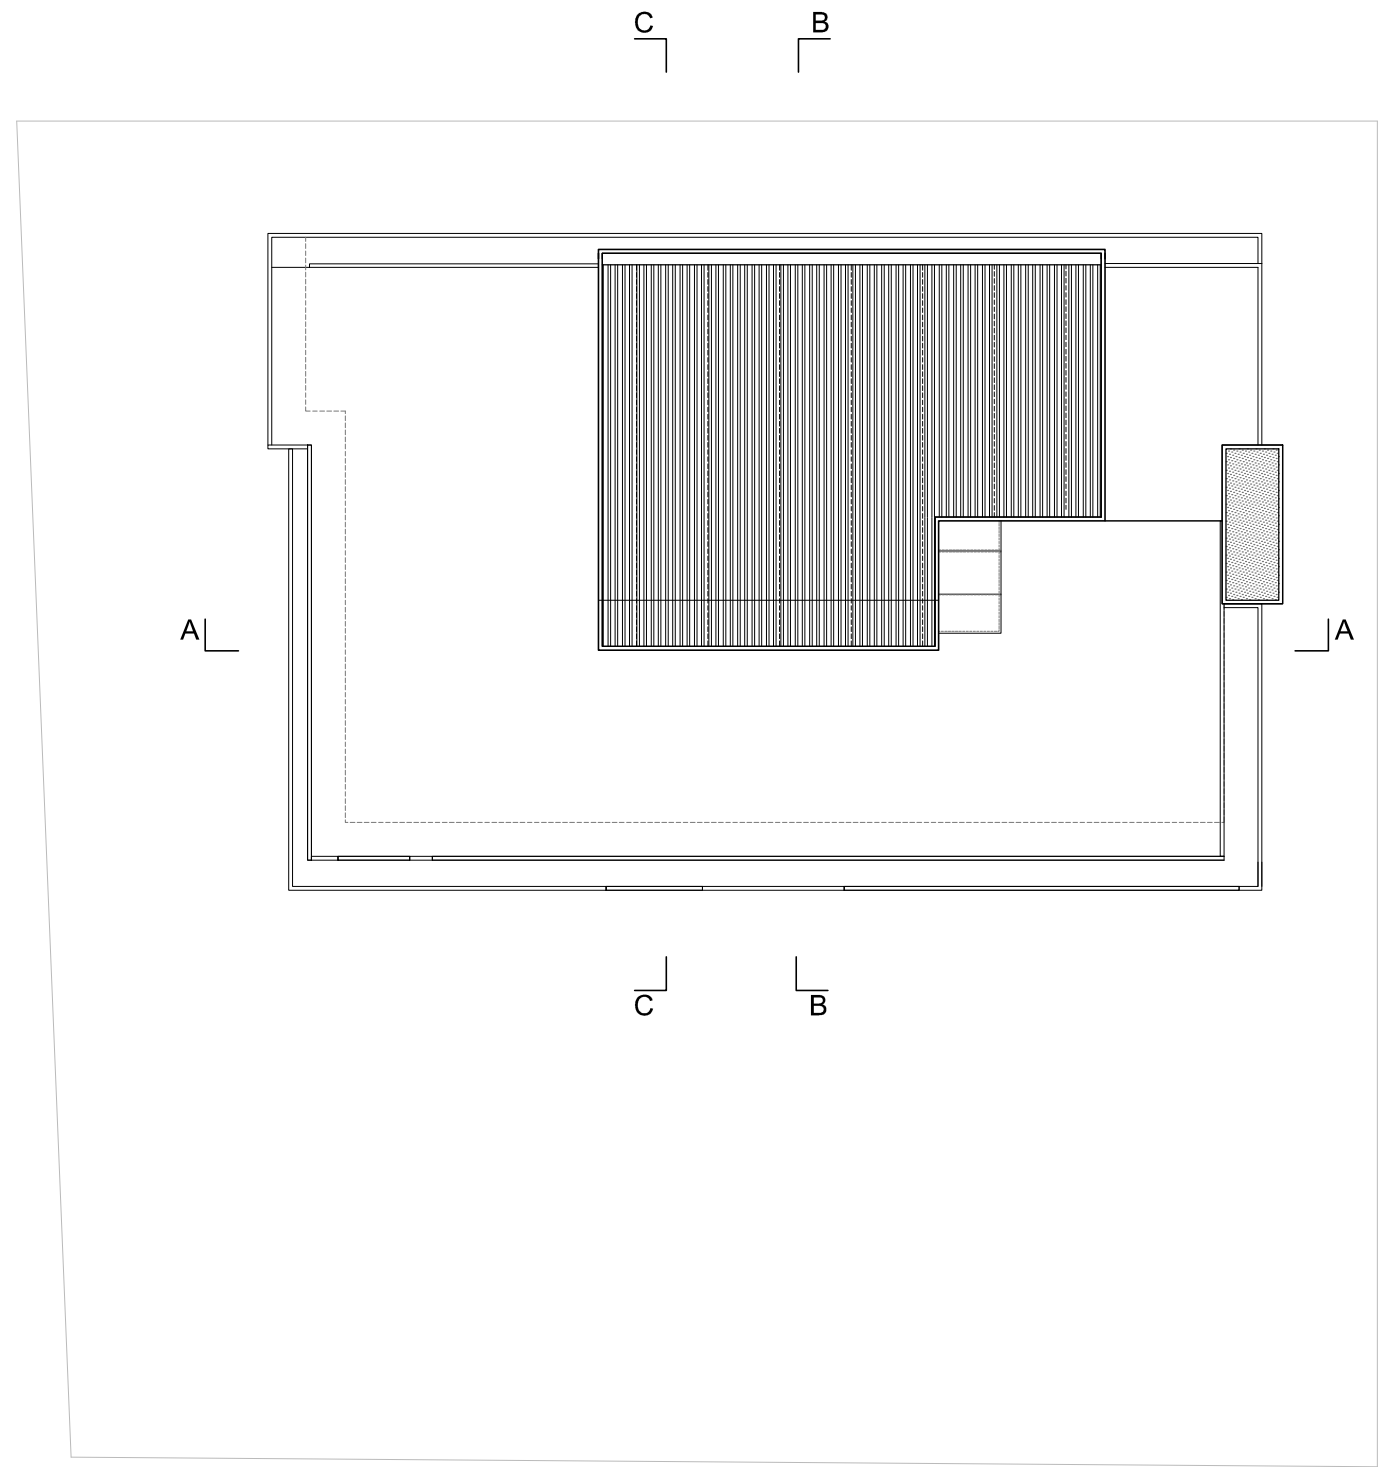

- 1 PARKING
- 2 MOTORCYCLE
- 3 ENTRANCE
- 4 ENTRANCE HALL
- 5 RESTAURANT
- 6 COMMERCIAL SPACE
- 7 KITCHEN
- 8 STORAGE
- 9 STOCK
- 10 WC
- 11 WALK WAY
- 12 LAUNDRY
- 13 HOUSEKEEPER
- 14 SERVICE
- 15 ROOF TOP


 ROOF PLAN



SOUTH ELEVATION




WEST ELEVATION




NORTH ELEVATION




EAST ELEVATION

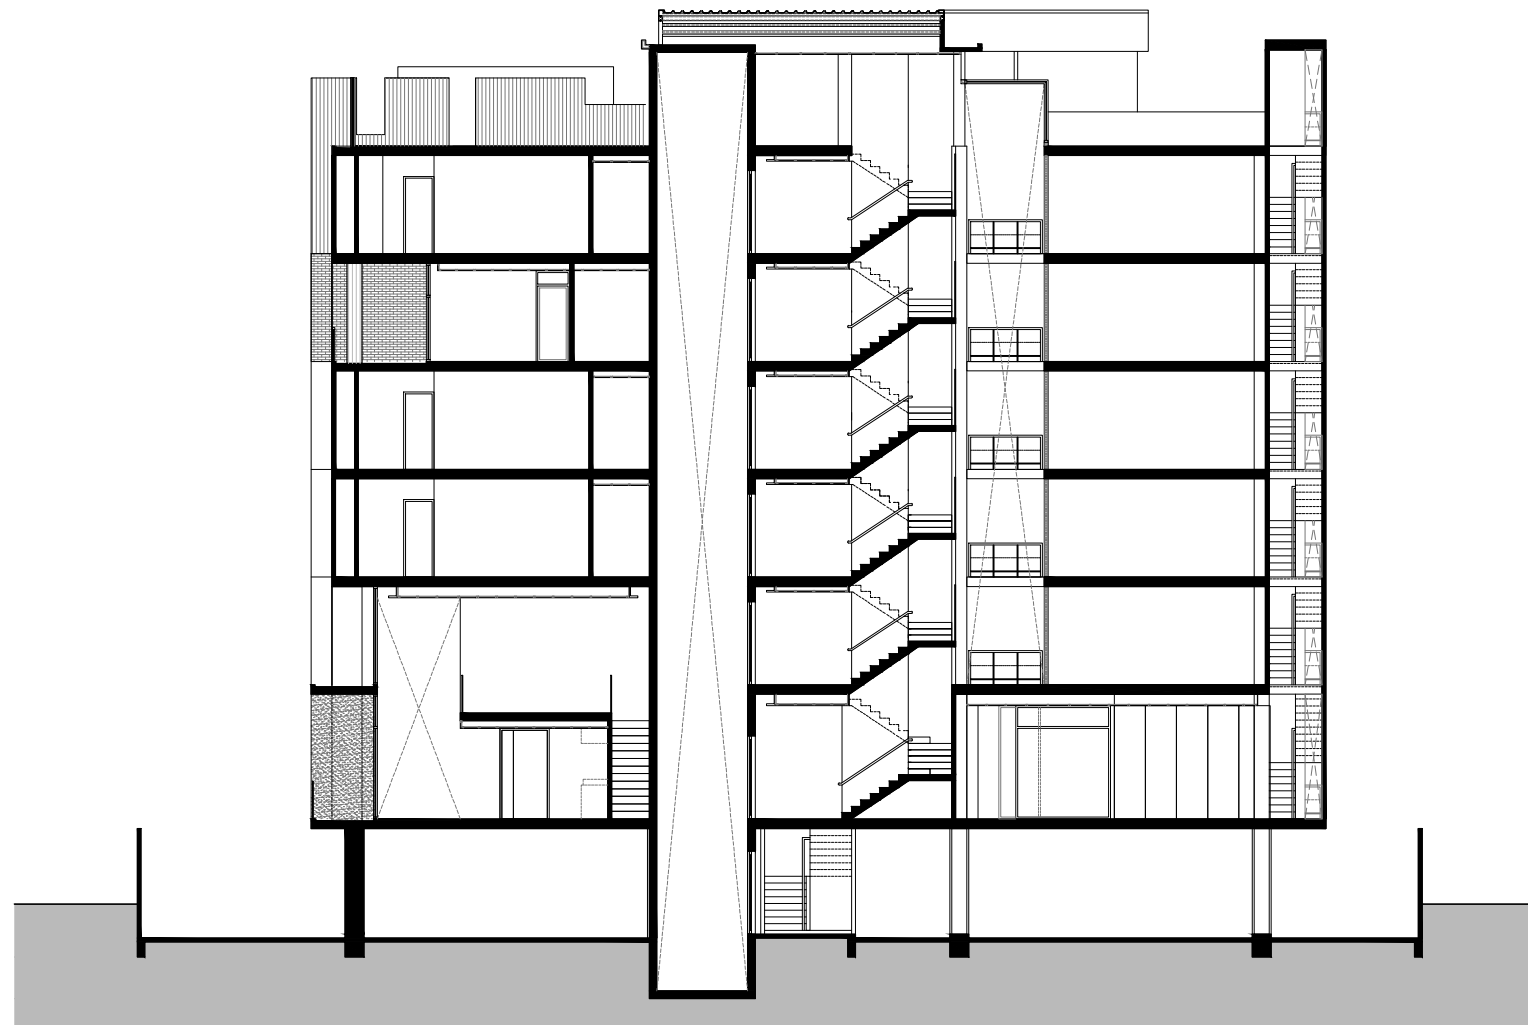

A-A SECTION

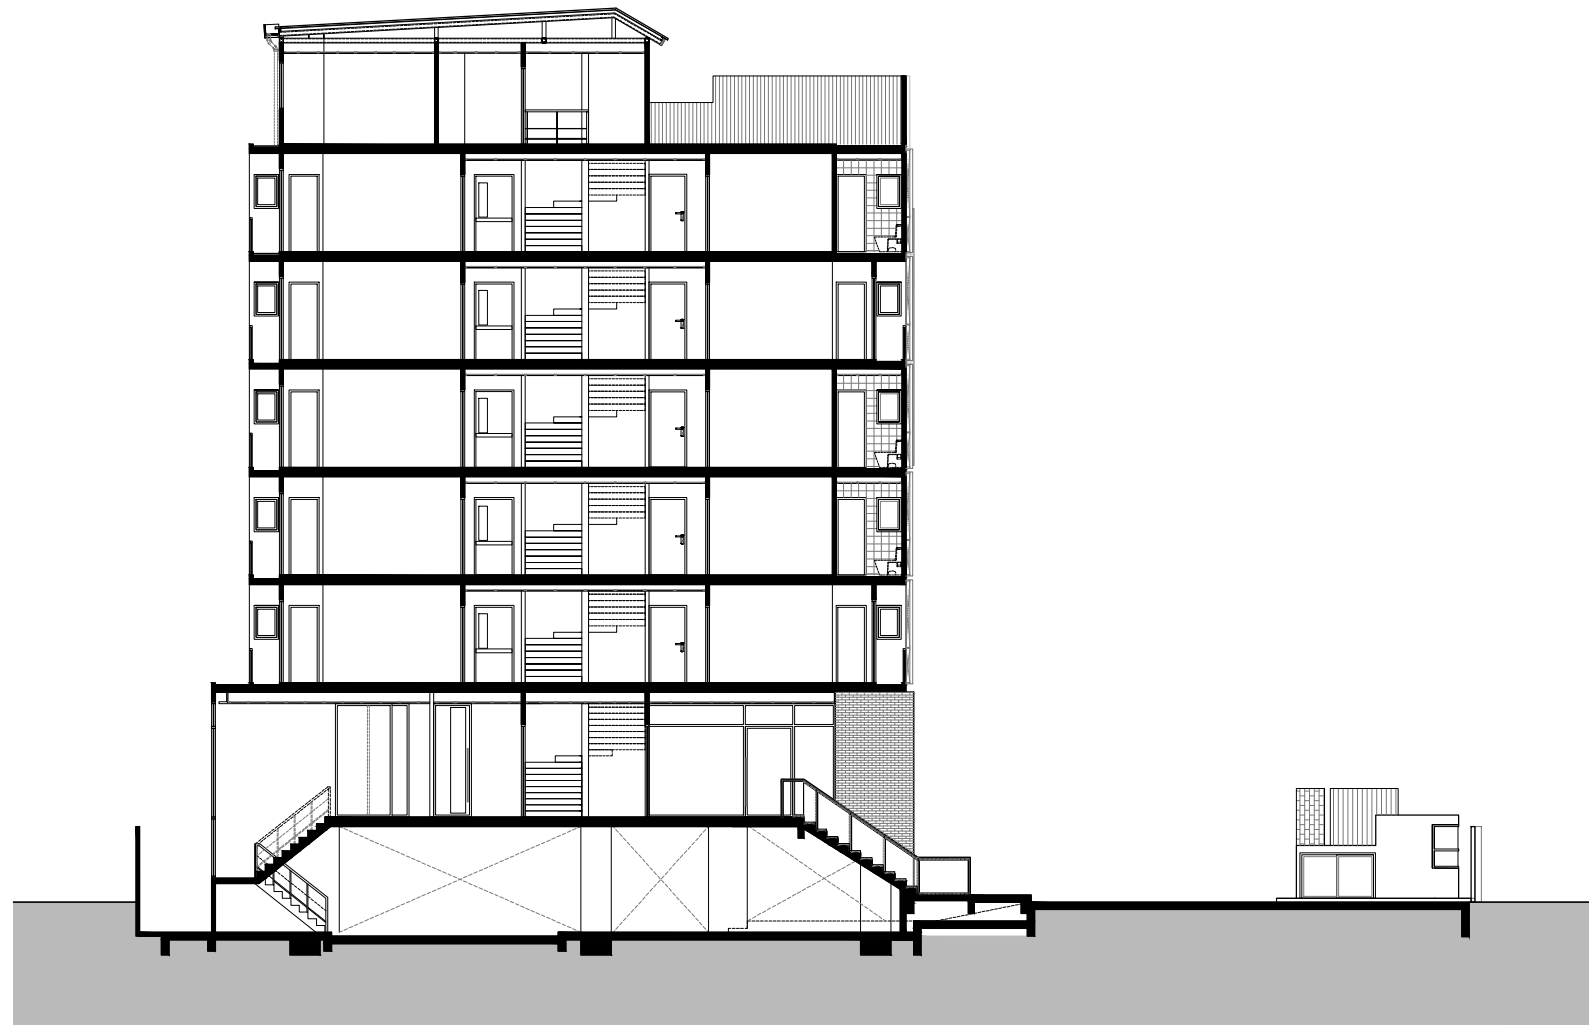

B-B SECTION

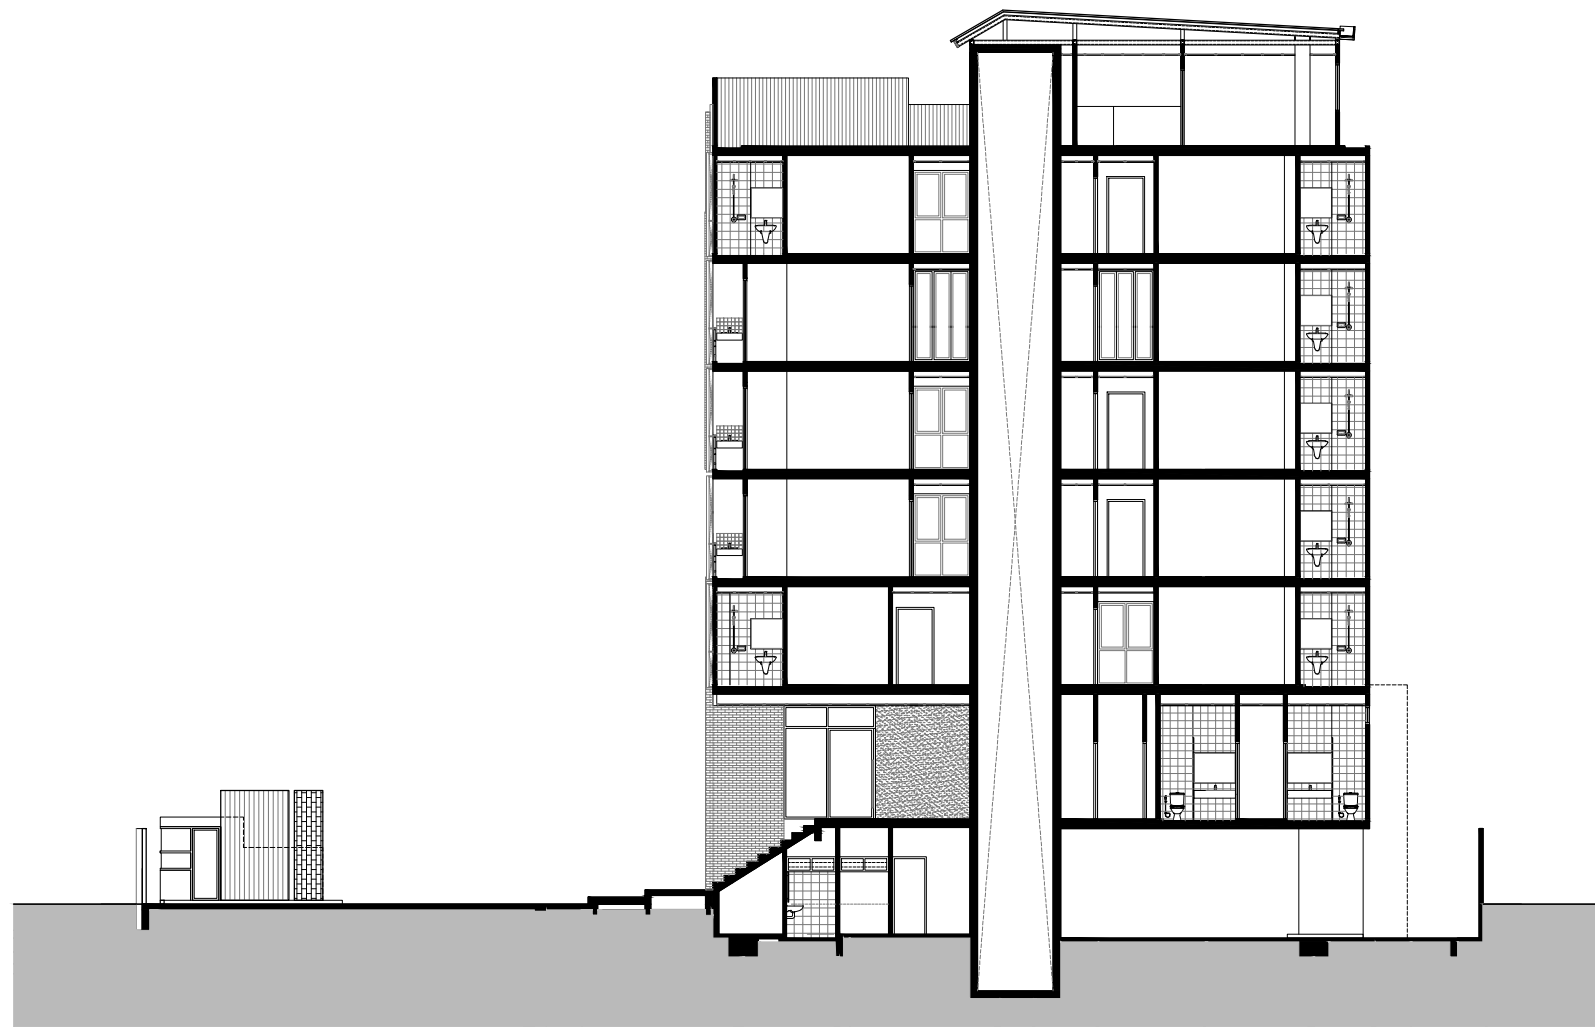

C-C SECTION