




SITE LOCATION

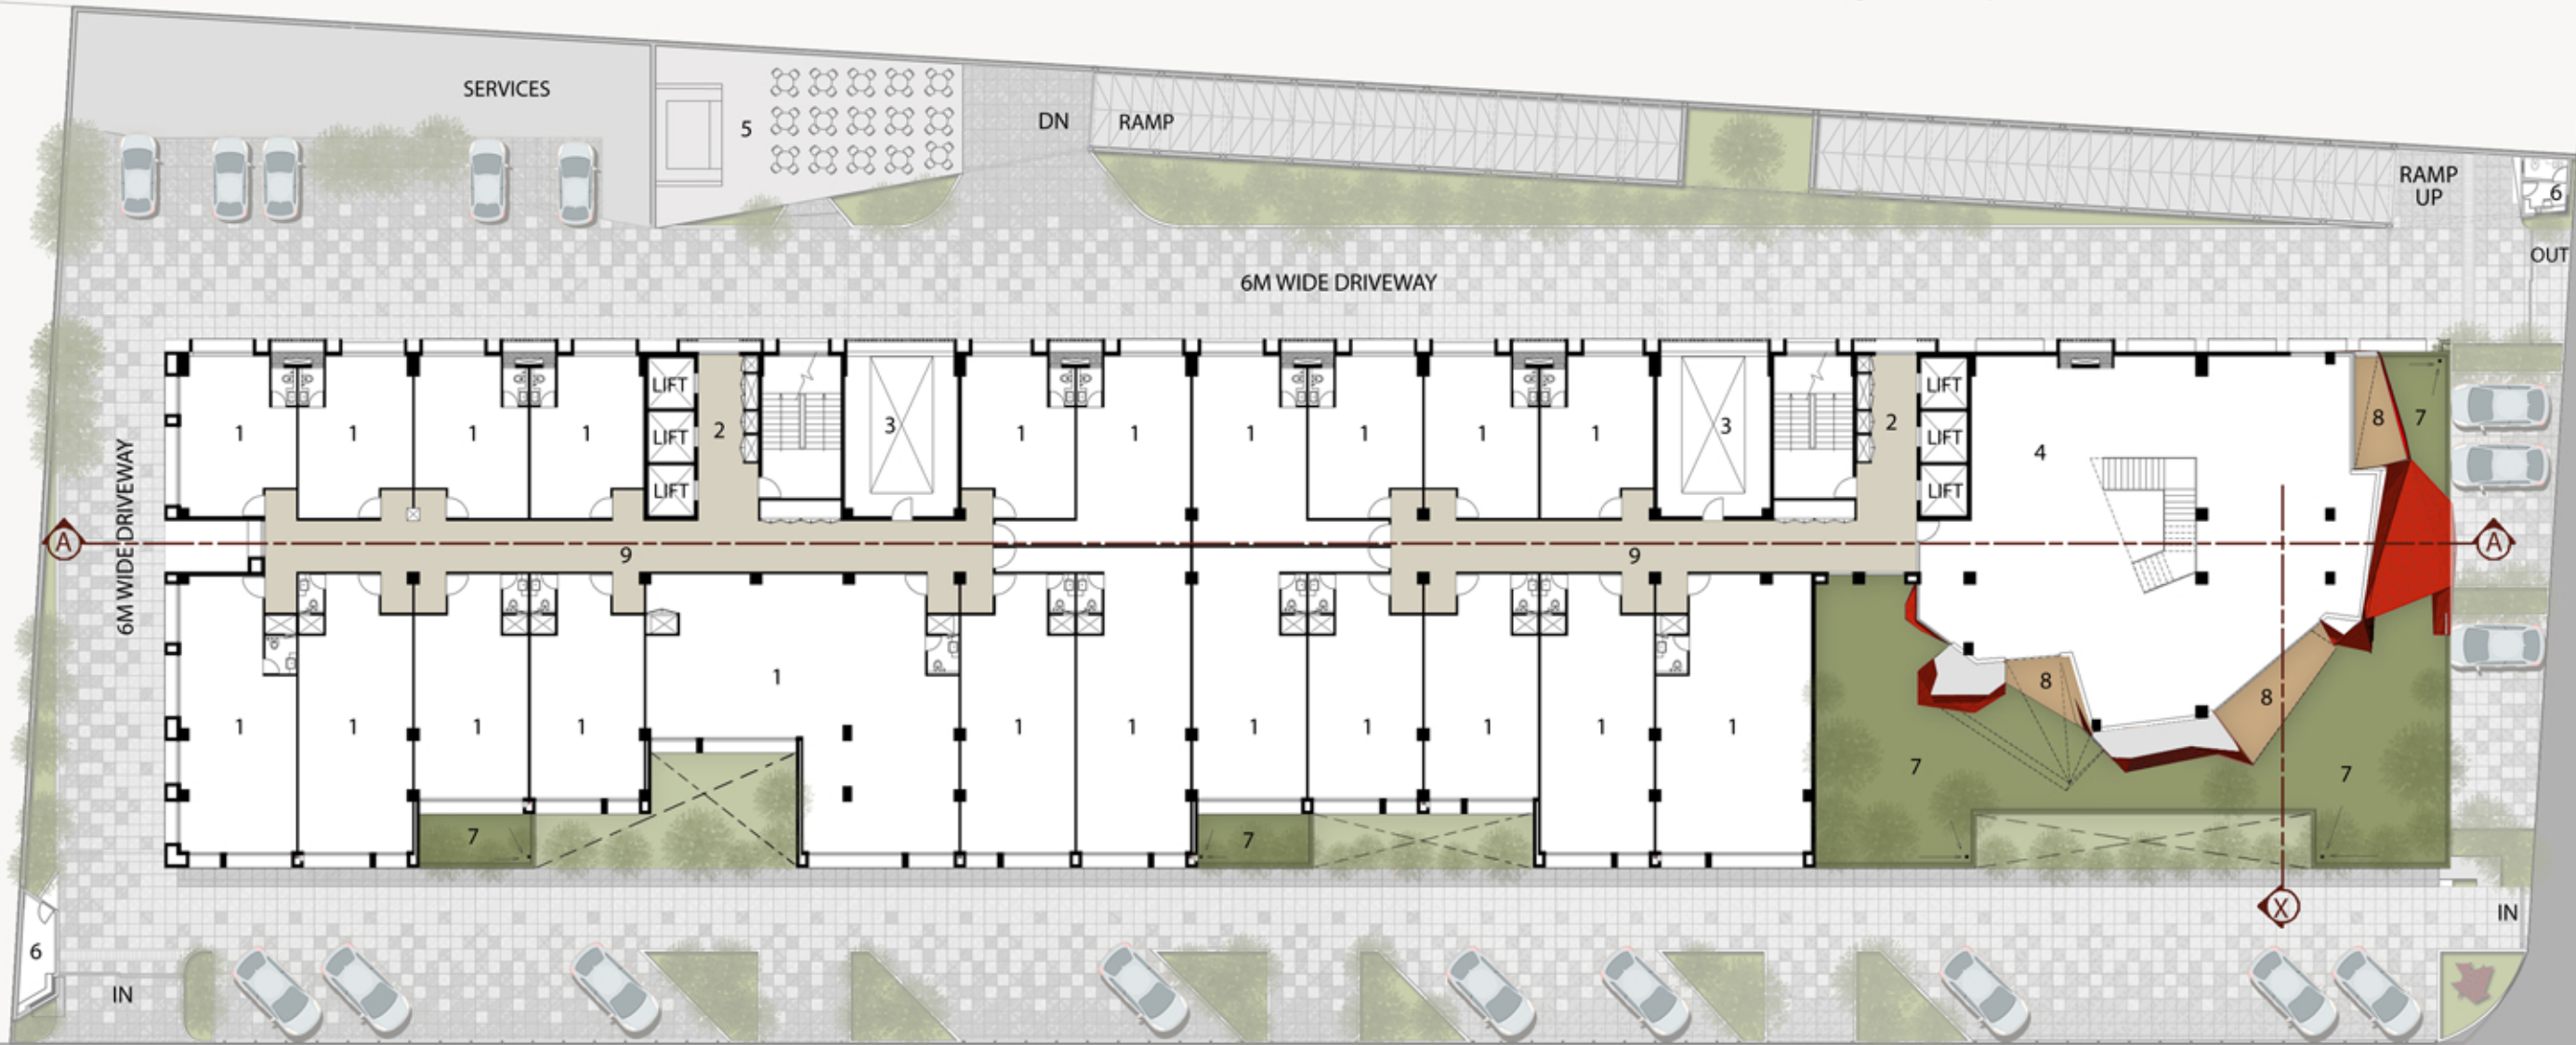

- 1 OFFICE
- 2 LOBBY
- 3 SERVICES
- 4 PRIVATE OFFICE
- 5 CAFETERIA
- 6 SECURITY
- 7 TERRACE
- 8 BALCONY
- 9 CORRIDOR

30M WIDE ROAD

SITE PLAN

