




LABORATORIES N°1  
SECTION

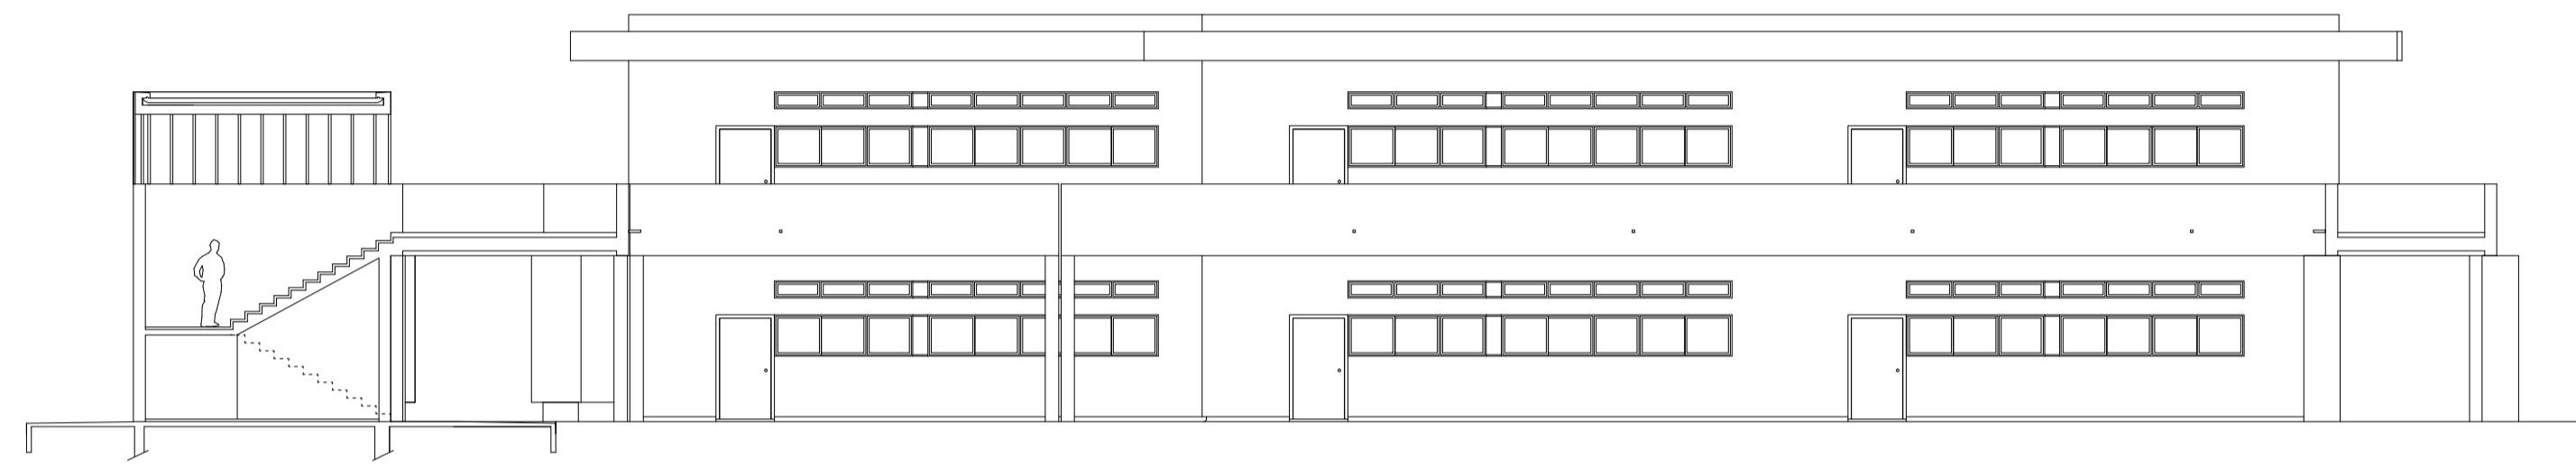

CLASSROOMS  
SECTION

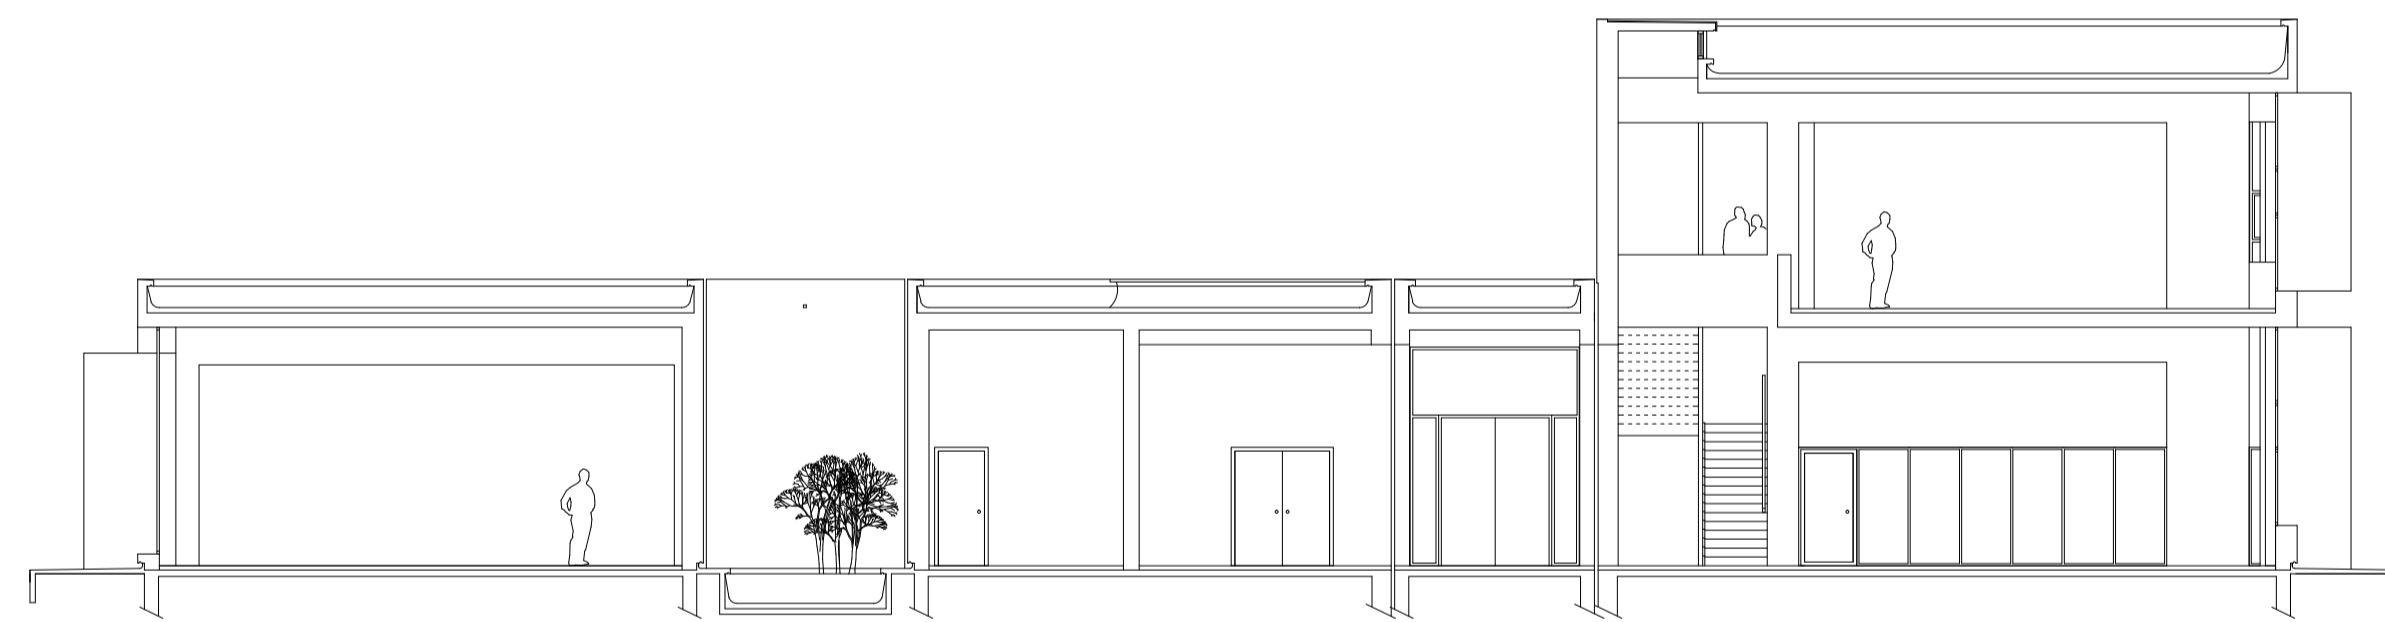

LIBRARY  
SECTION

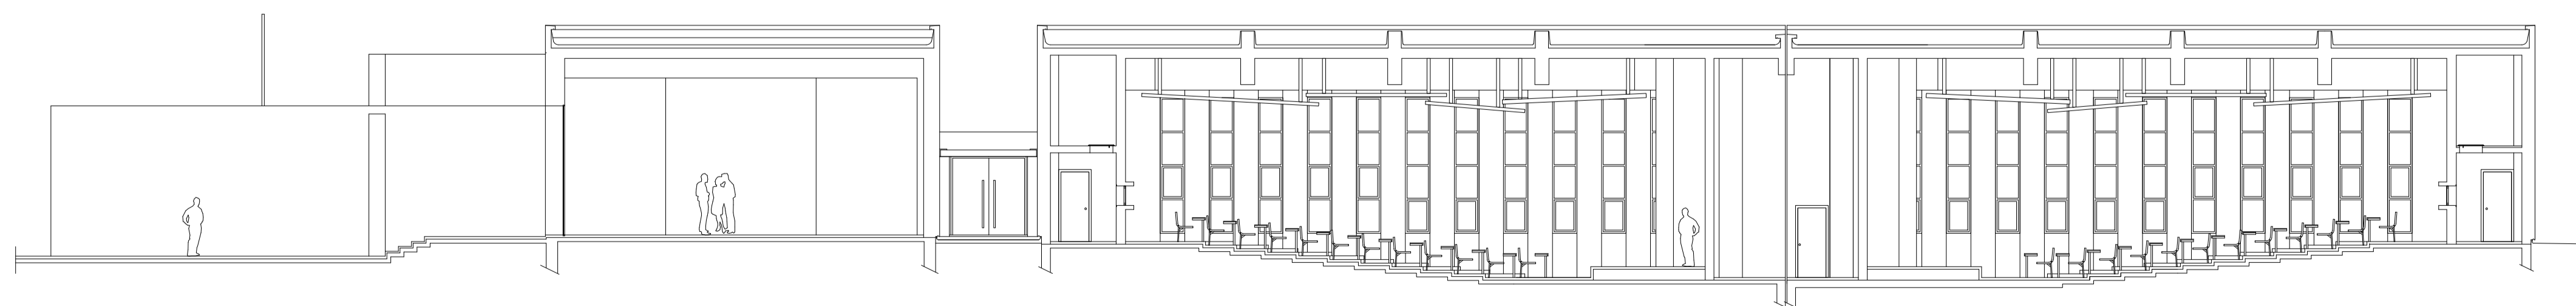

AMPHITHEATRES  
SECTION

0 1m 2m 5m