




Private Dining room Feature Wall - Leaf Types

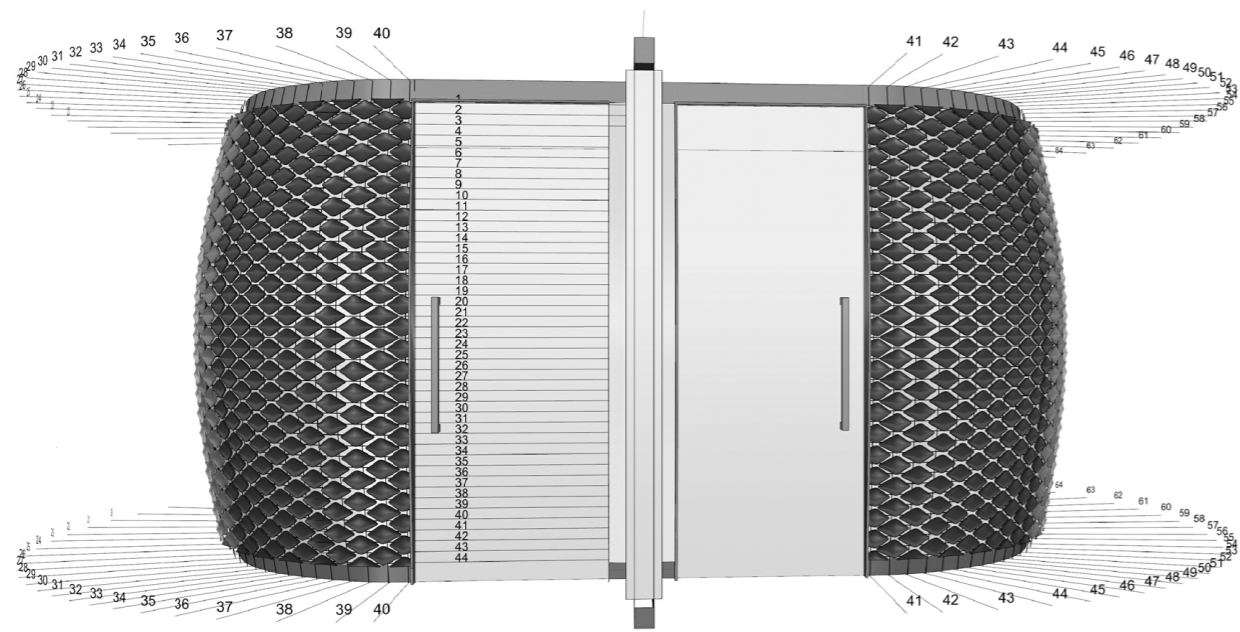


TYPE 1 TYPE 2 TYPE 3

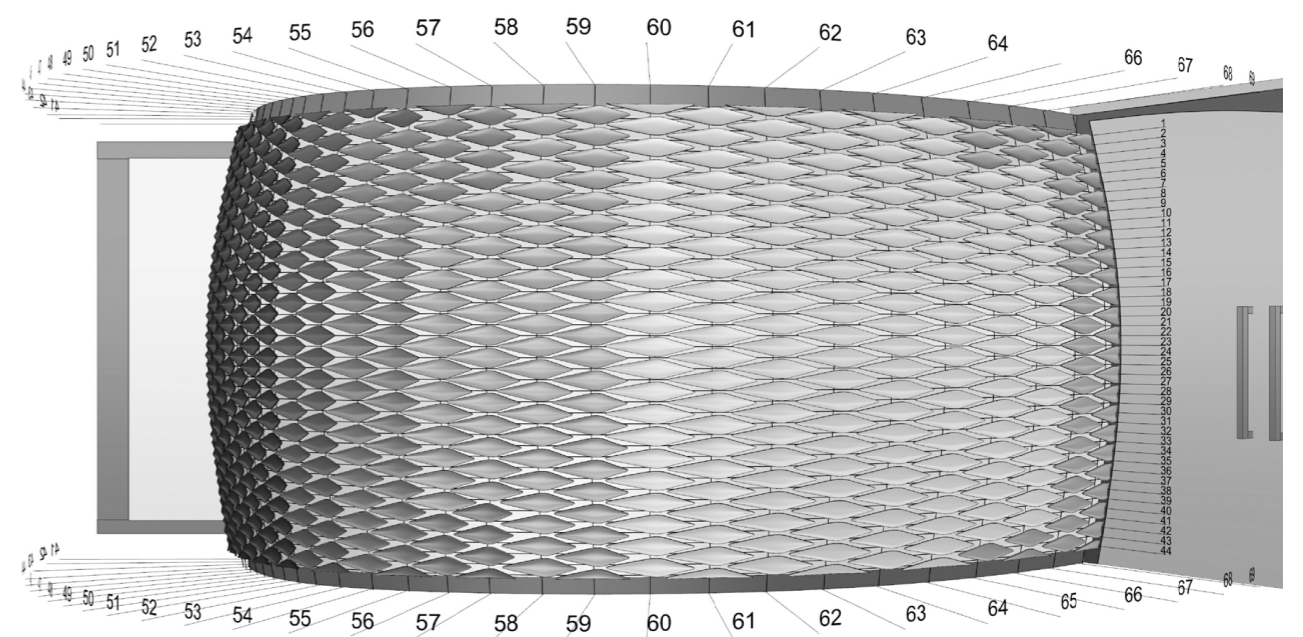


TYPE 1 TYPE 2 TYPE 3 TYPE 4 TYPE 5

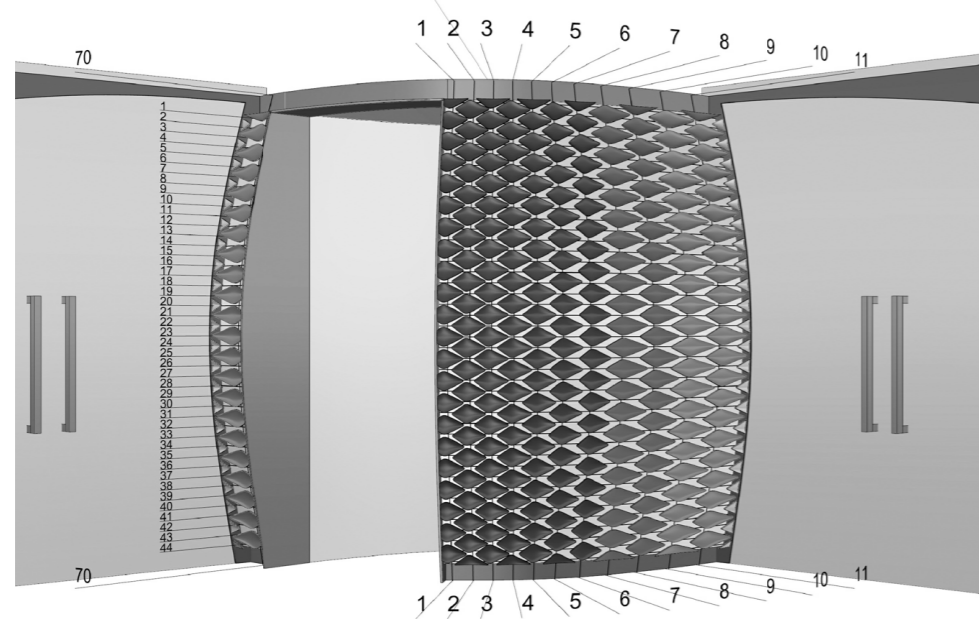


TYPE 1 TYPE 2 TYPE 3 TYPE 4

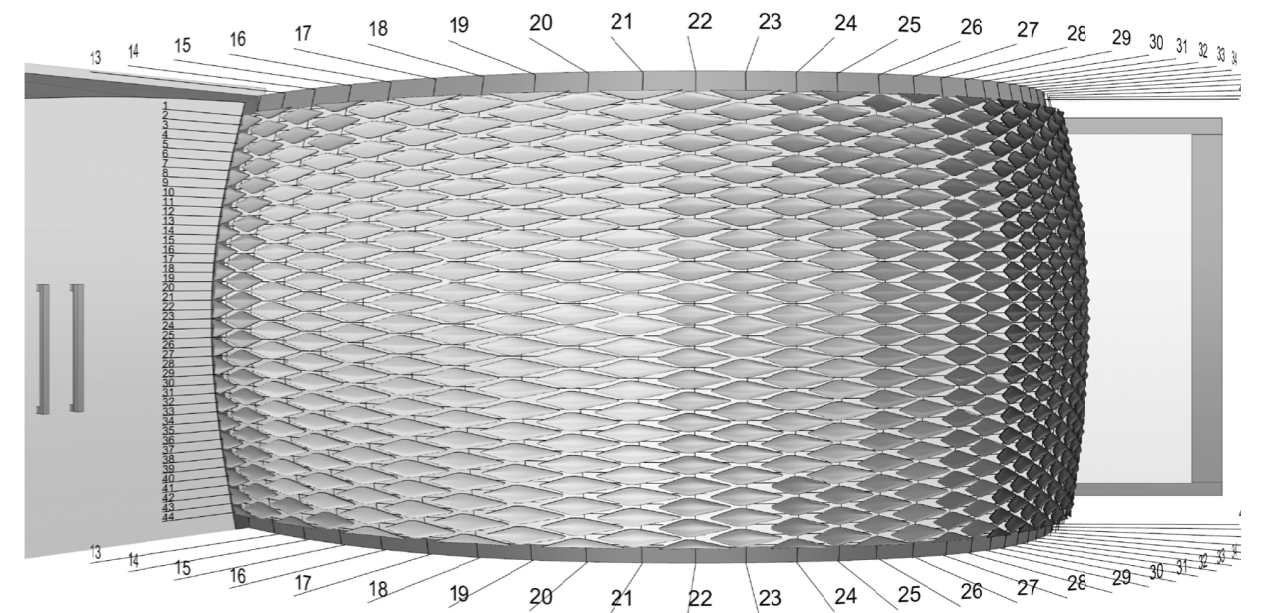


TYPE 1 TYPE 2 TYPE 3 TYPE 4 TYPE 5

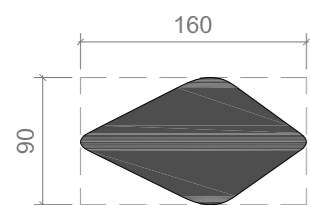


TYPE 1

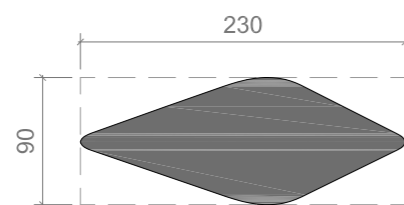


TYPE 2

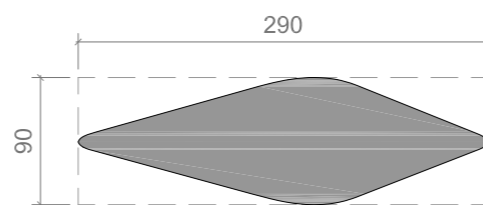

TYPE 3

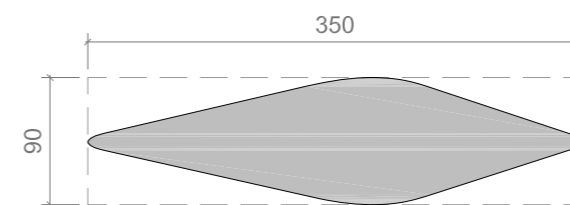


TYPE 4

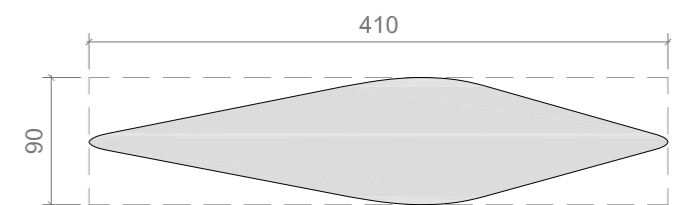


TYPE 5


Private Dining room Feature Wall Details

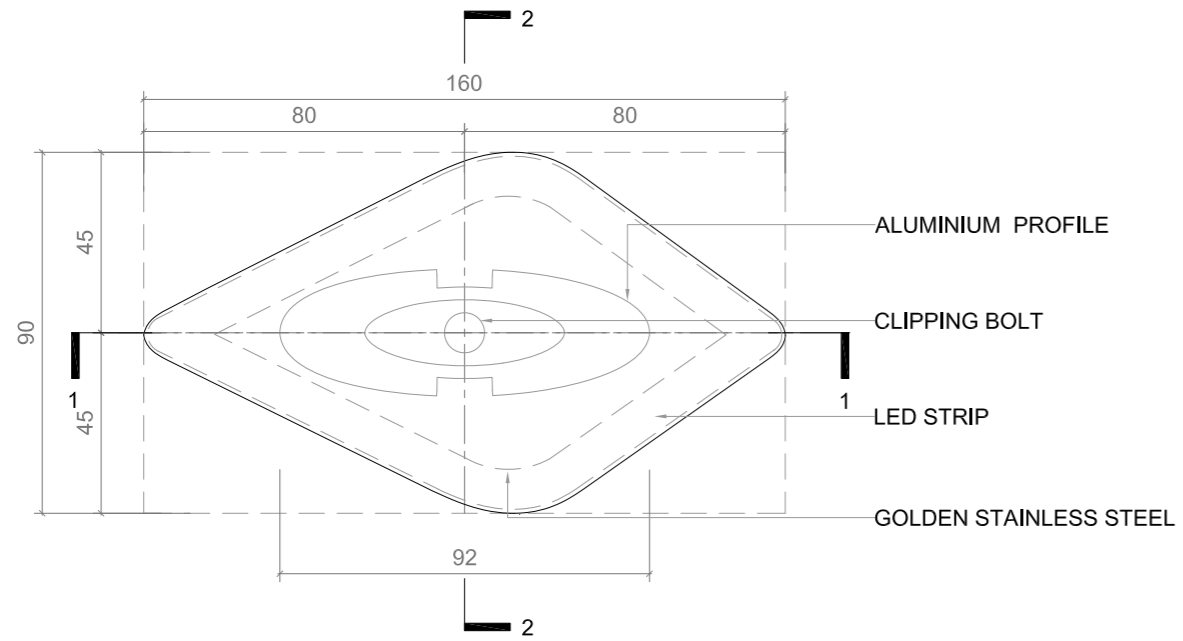

LEAF COMPONENT DETAIL

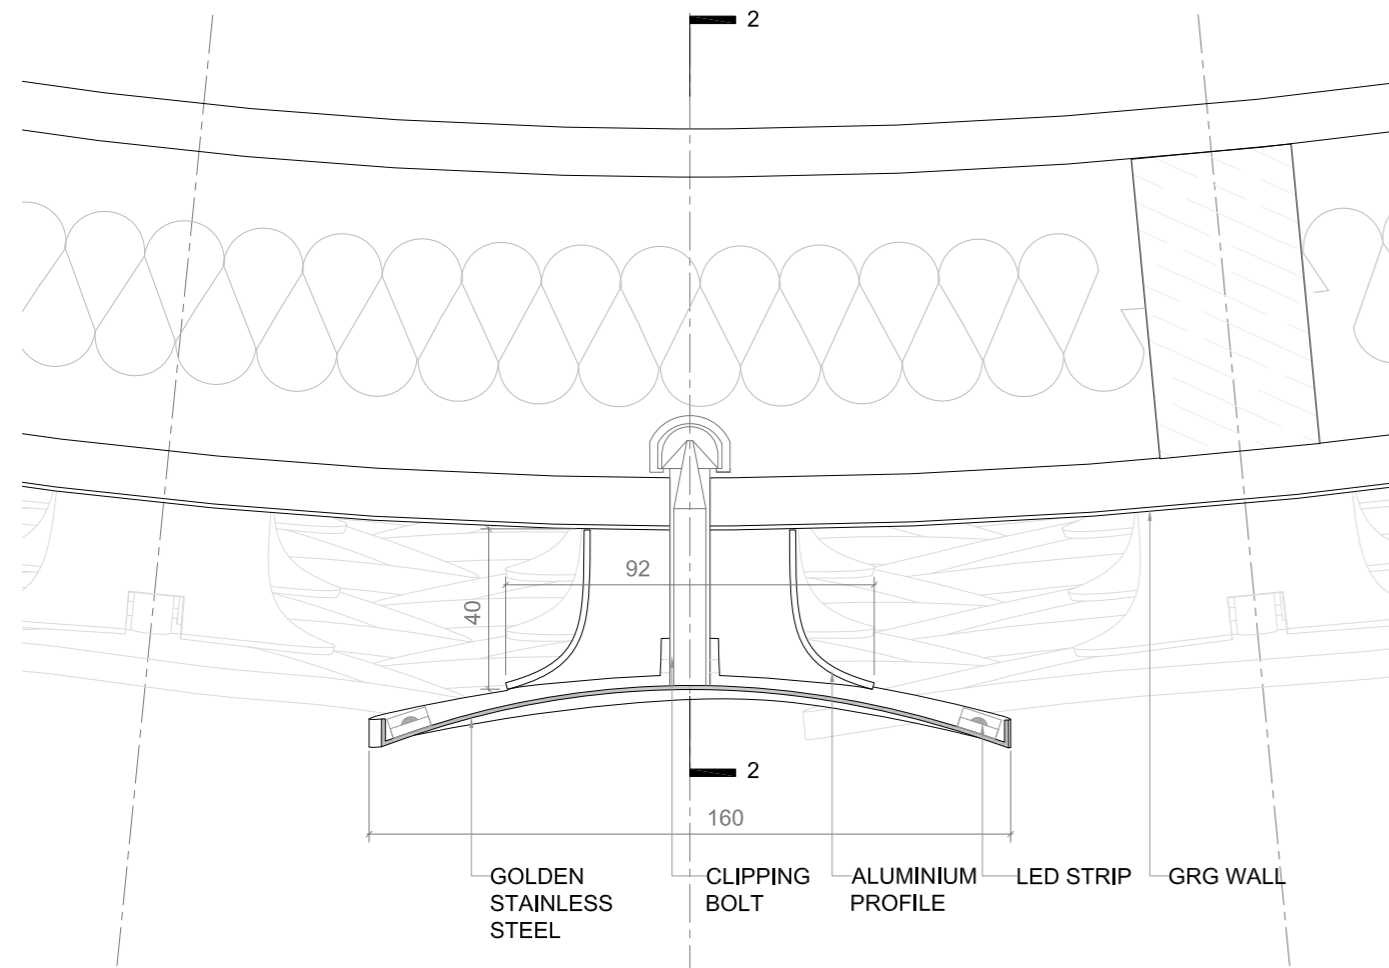

LEAF COMPONENT PLAN

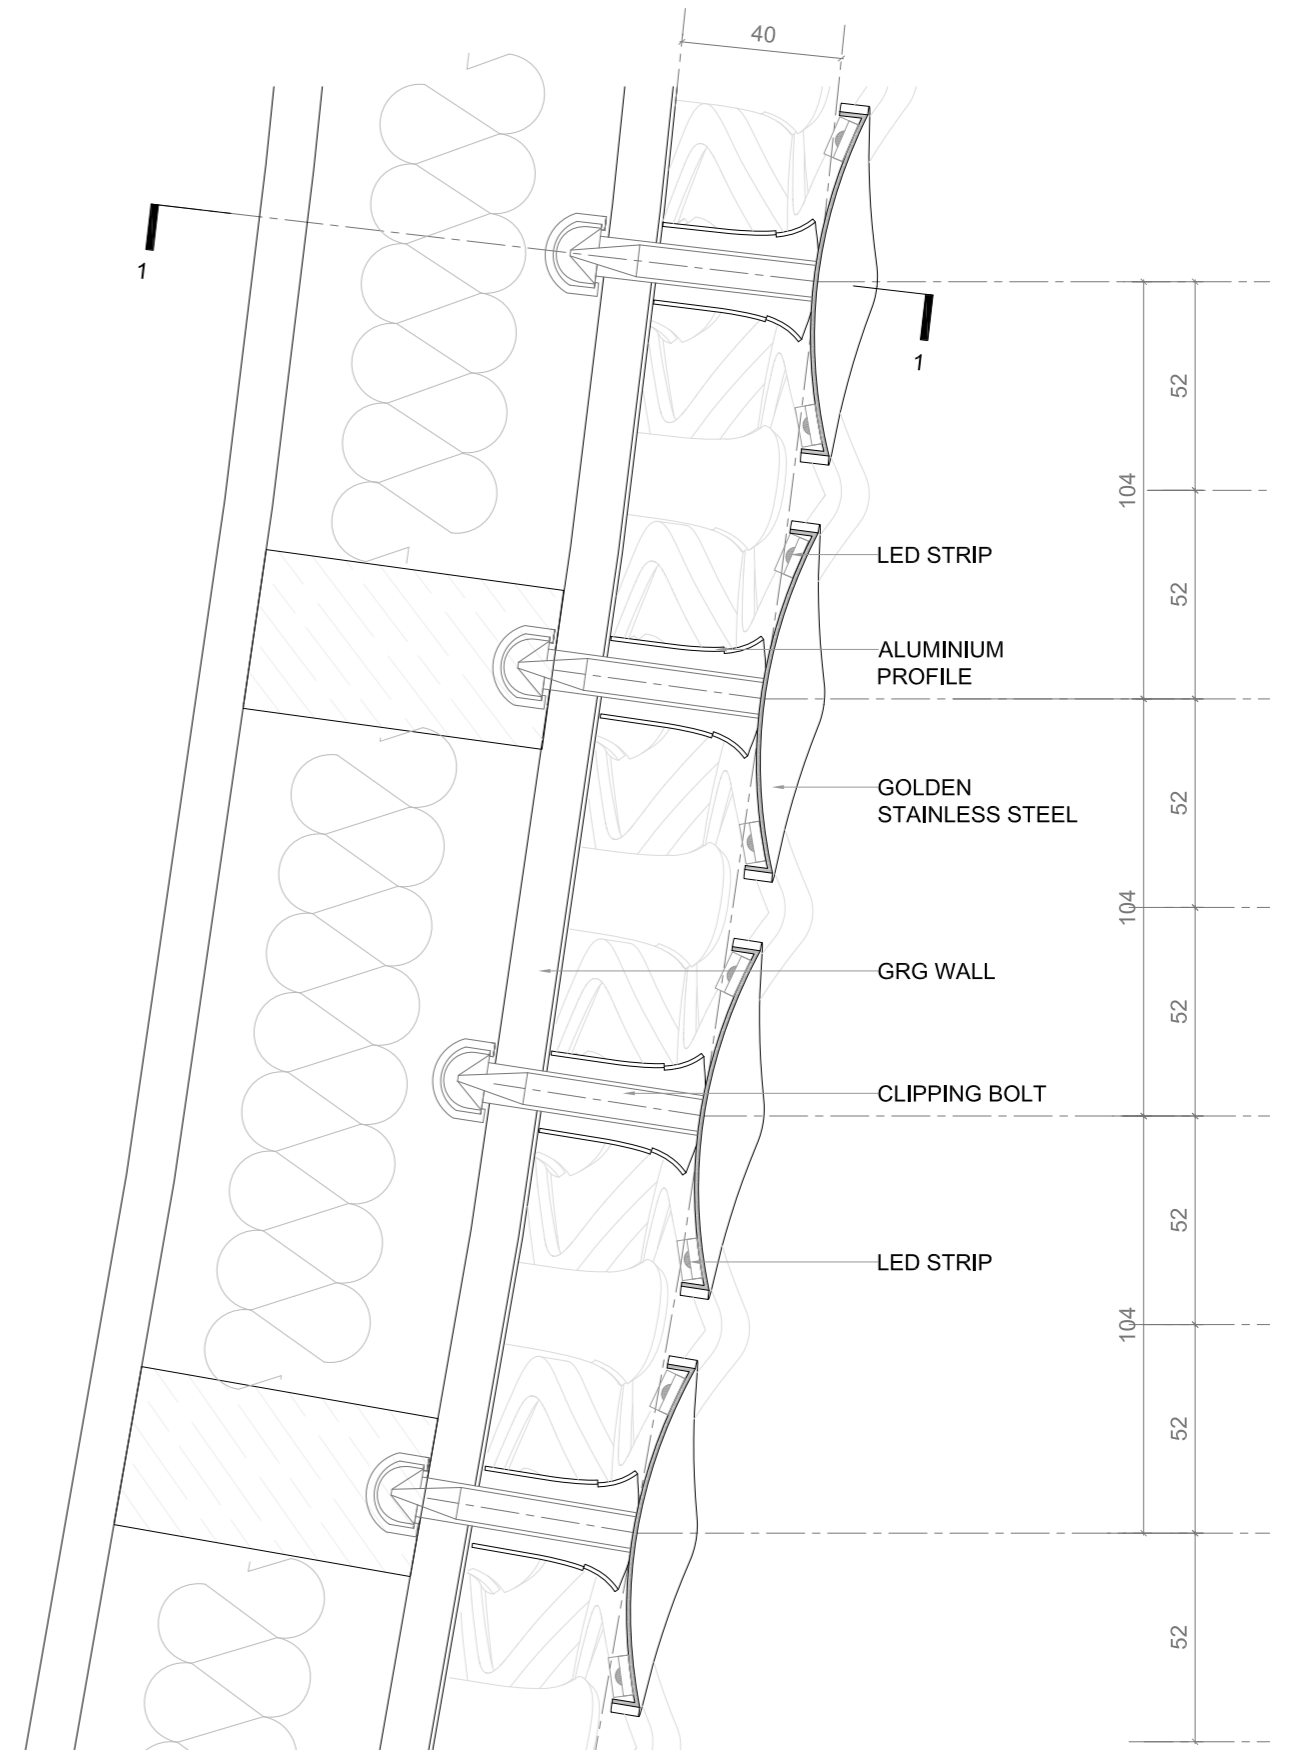

LEAF COMPONENT SECTION