




A-A' SECTION 1/50

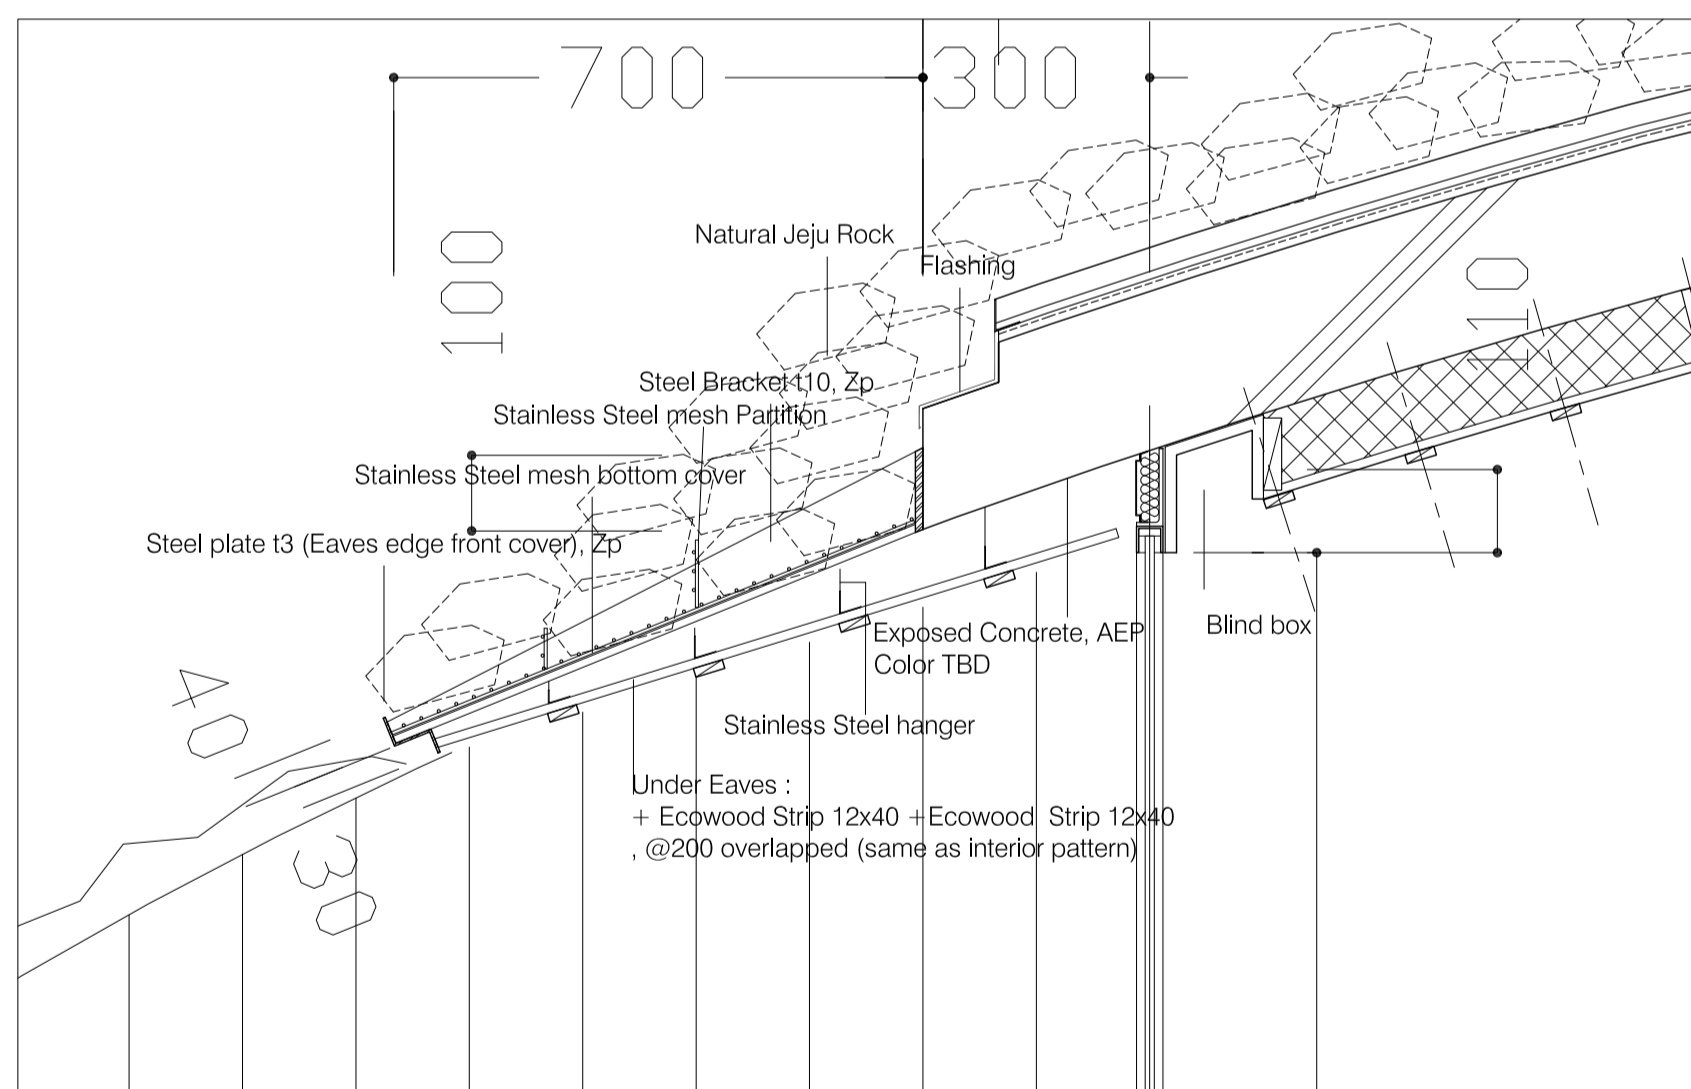


A-03 detail 1/10

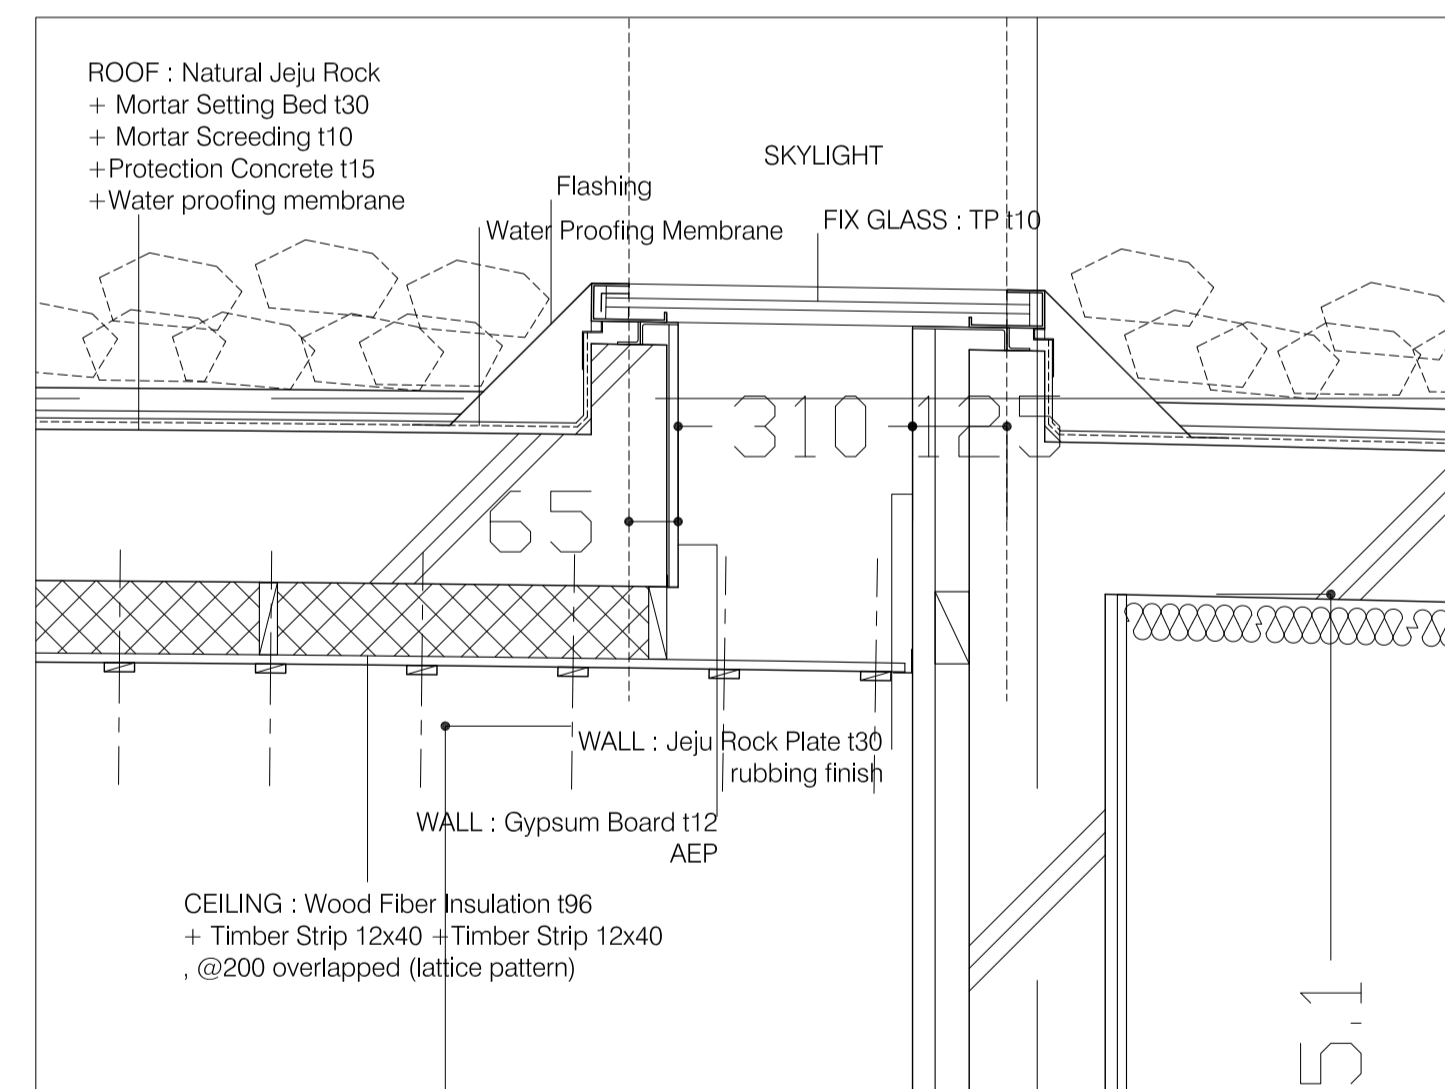


A-06 detail 1/10

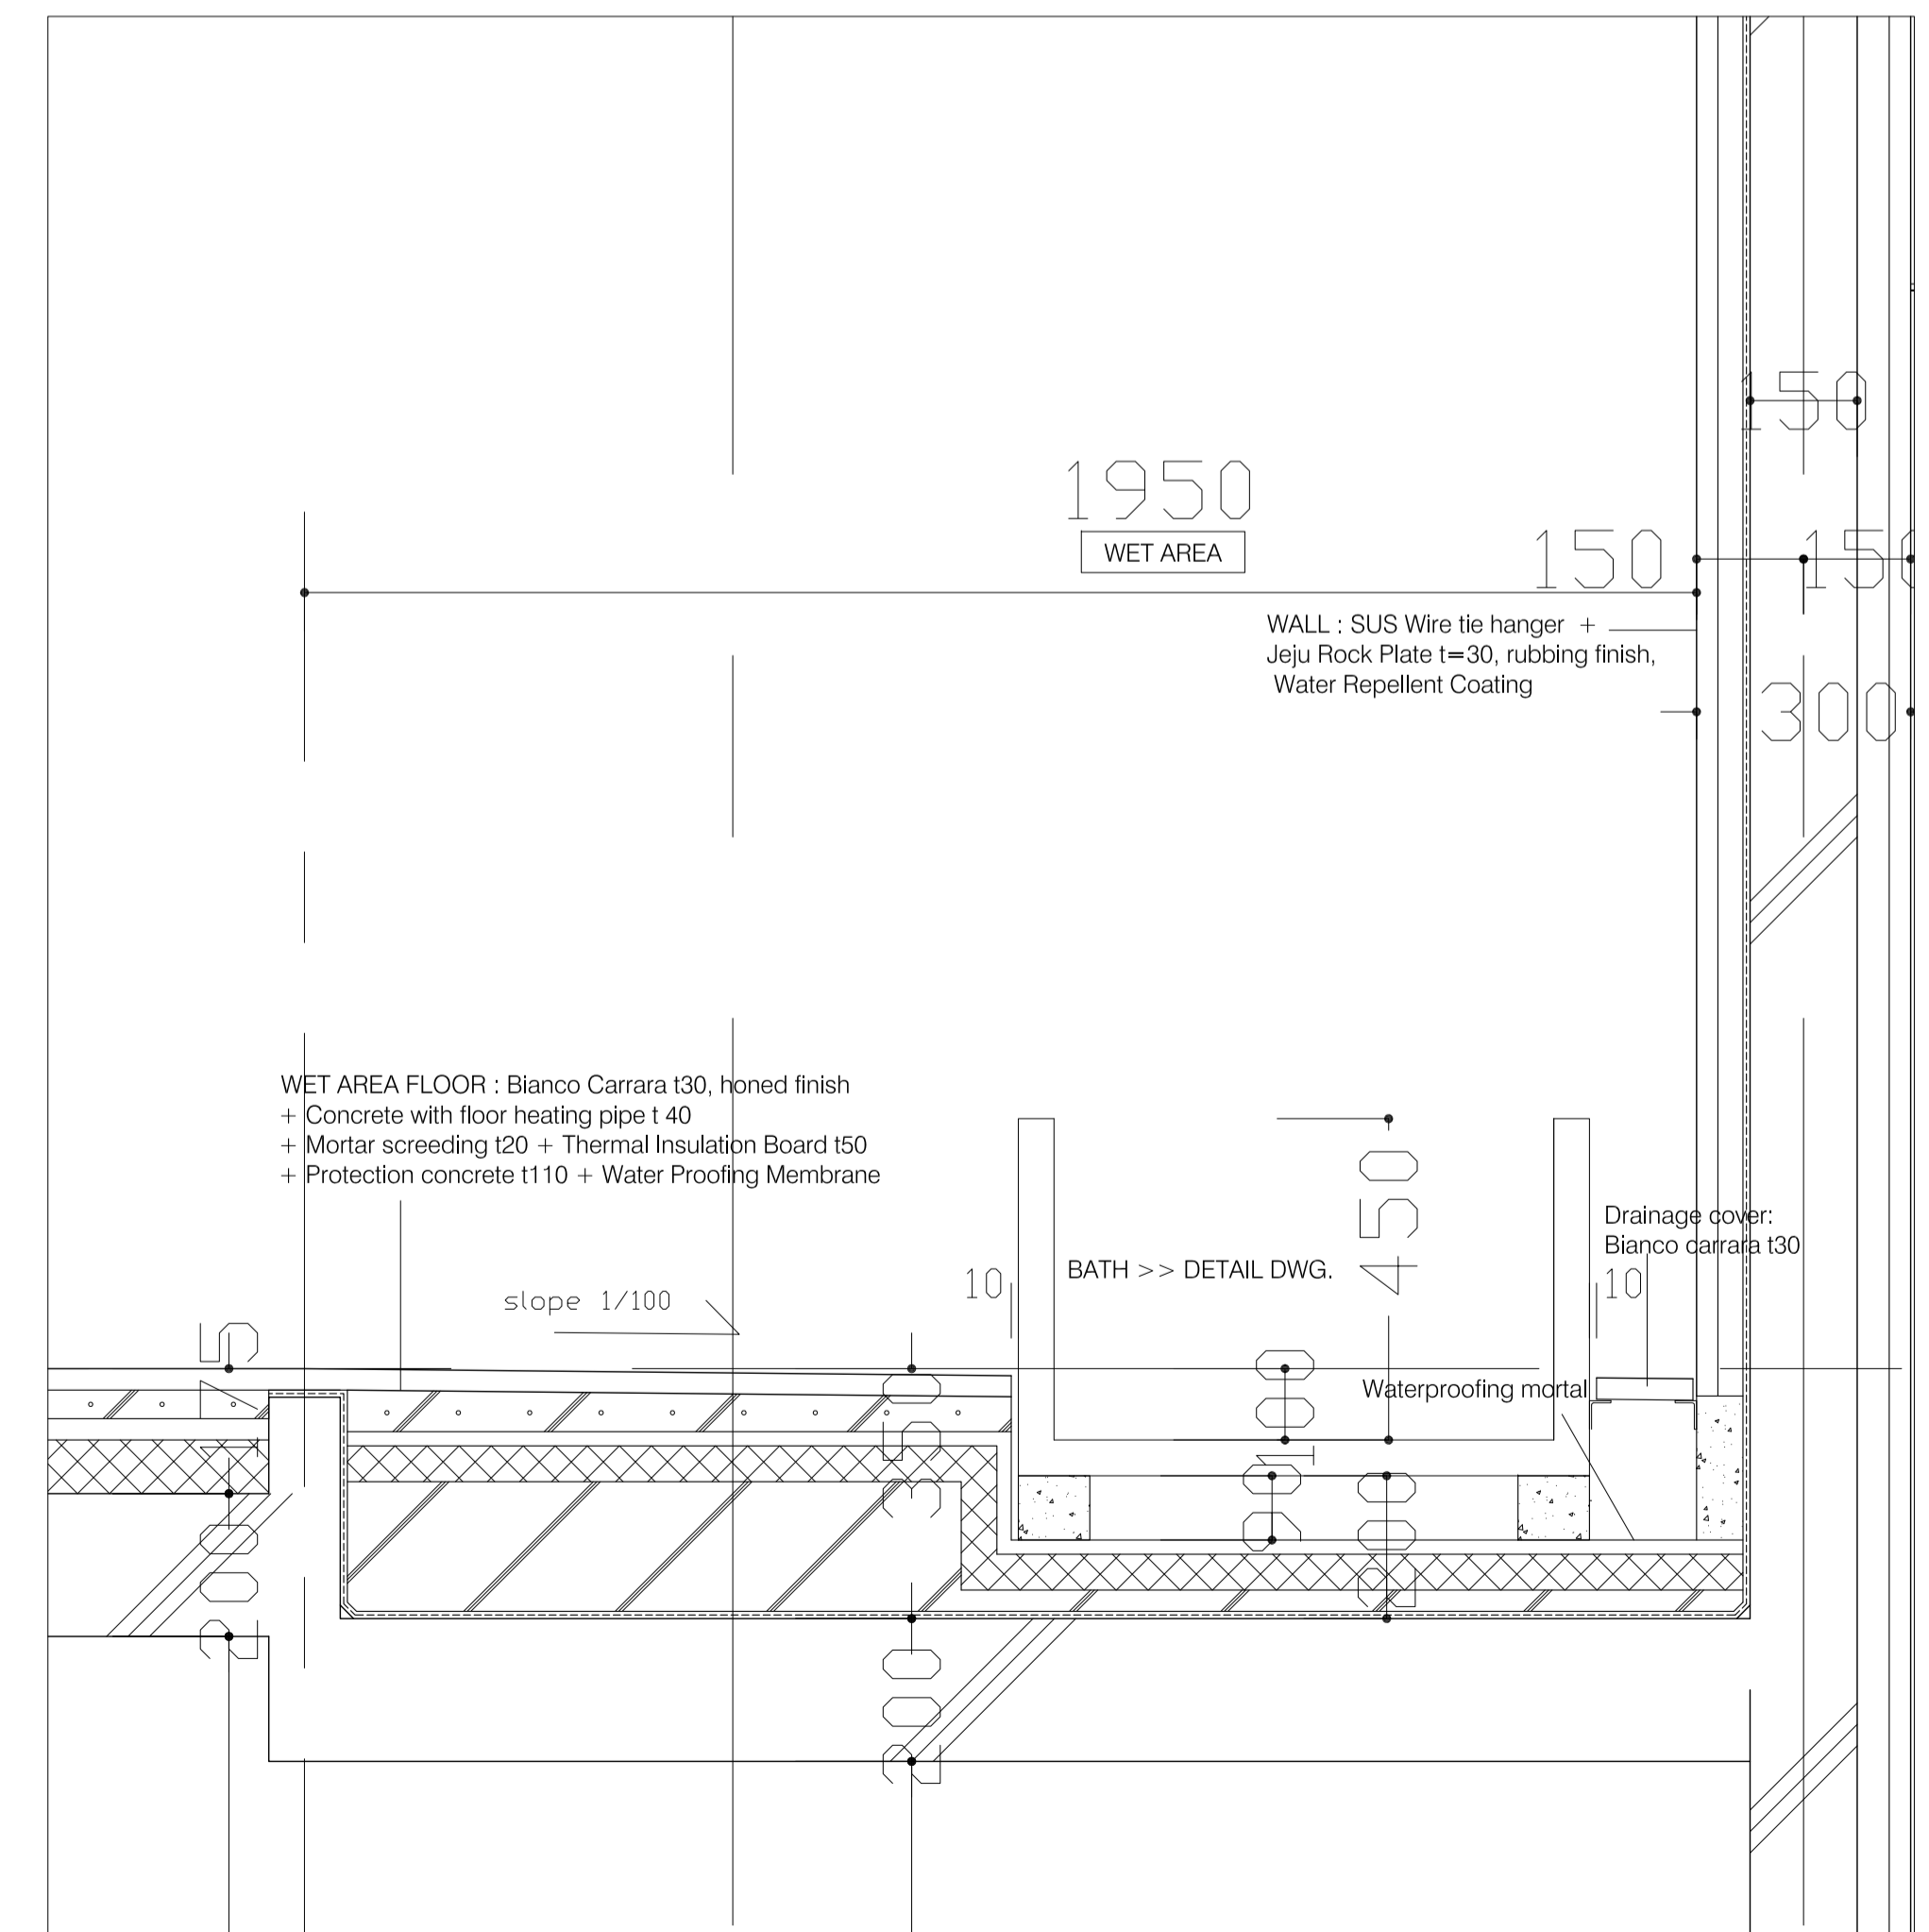


A-07 detail 1/10

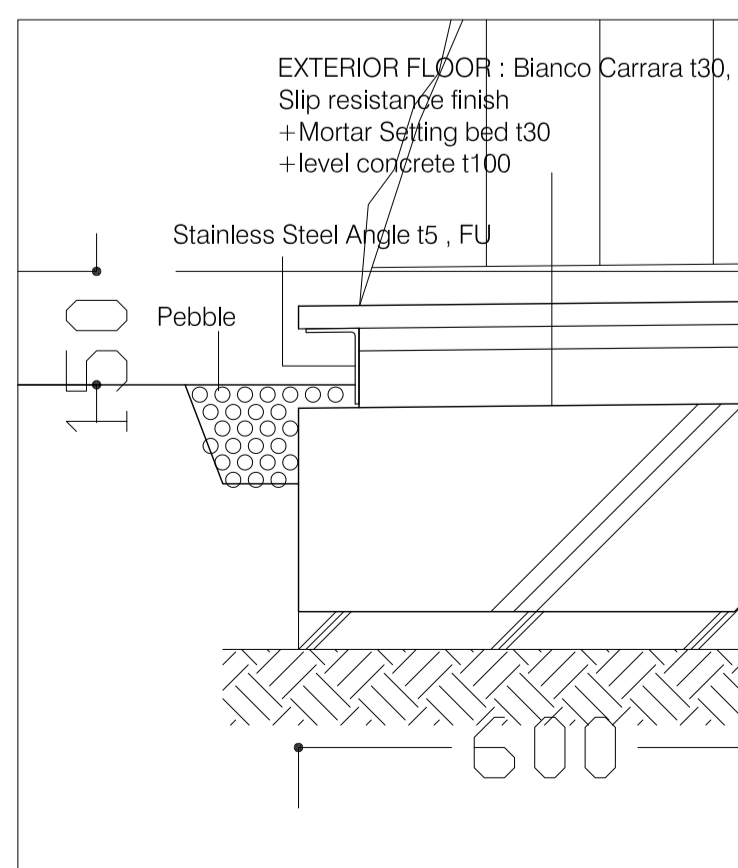


A-01 detail 1/10

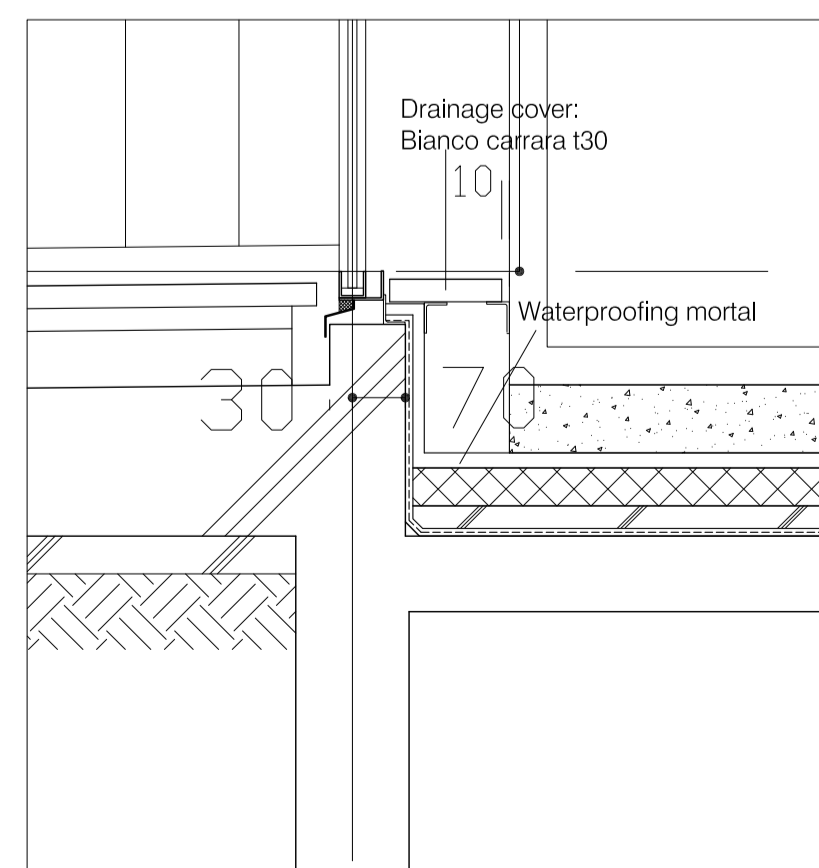

A-02 detail 1/10

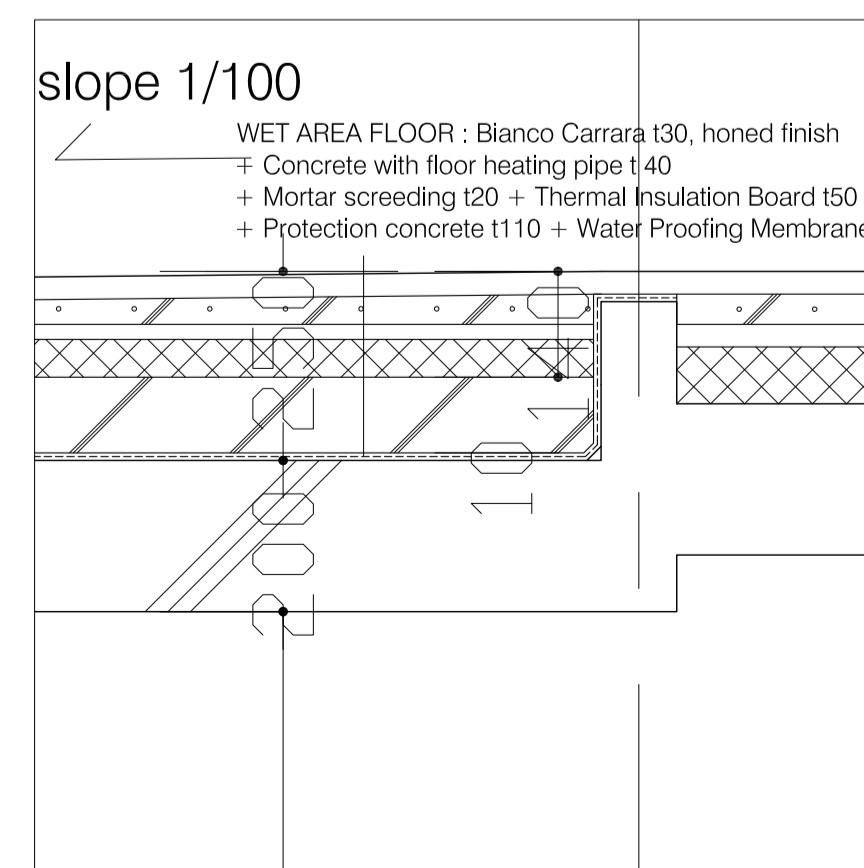

A-04 detail 1/10

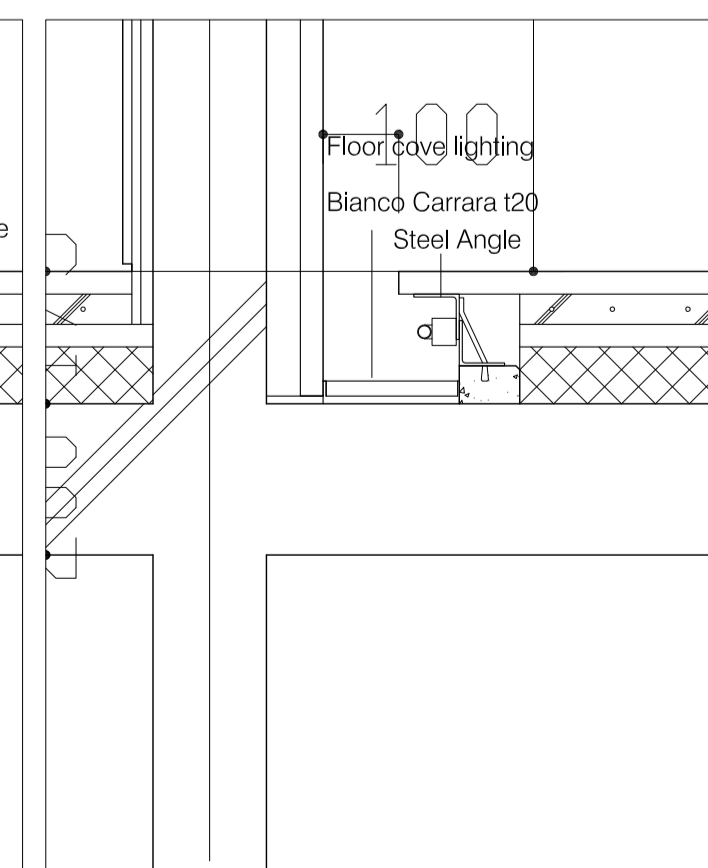

A-05 detail 1/10



