




# Plan

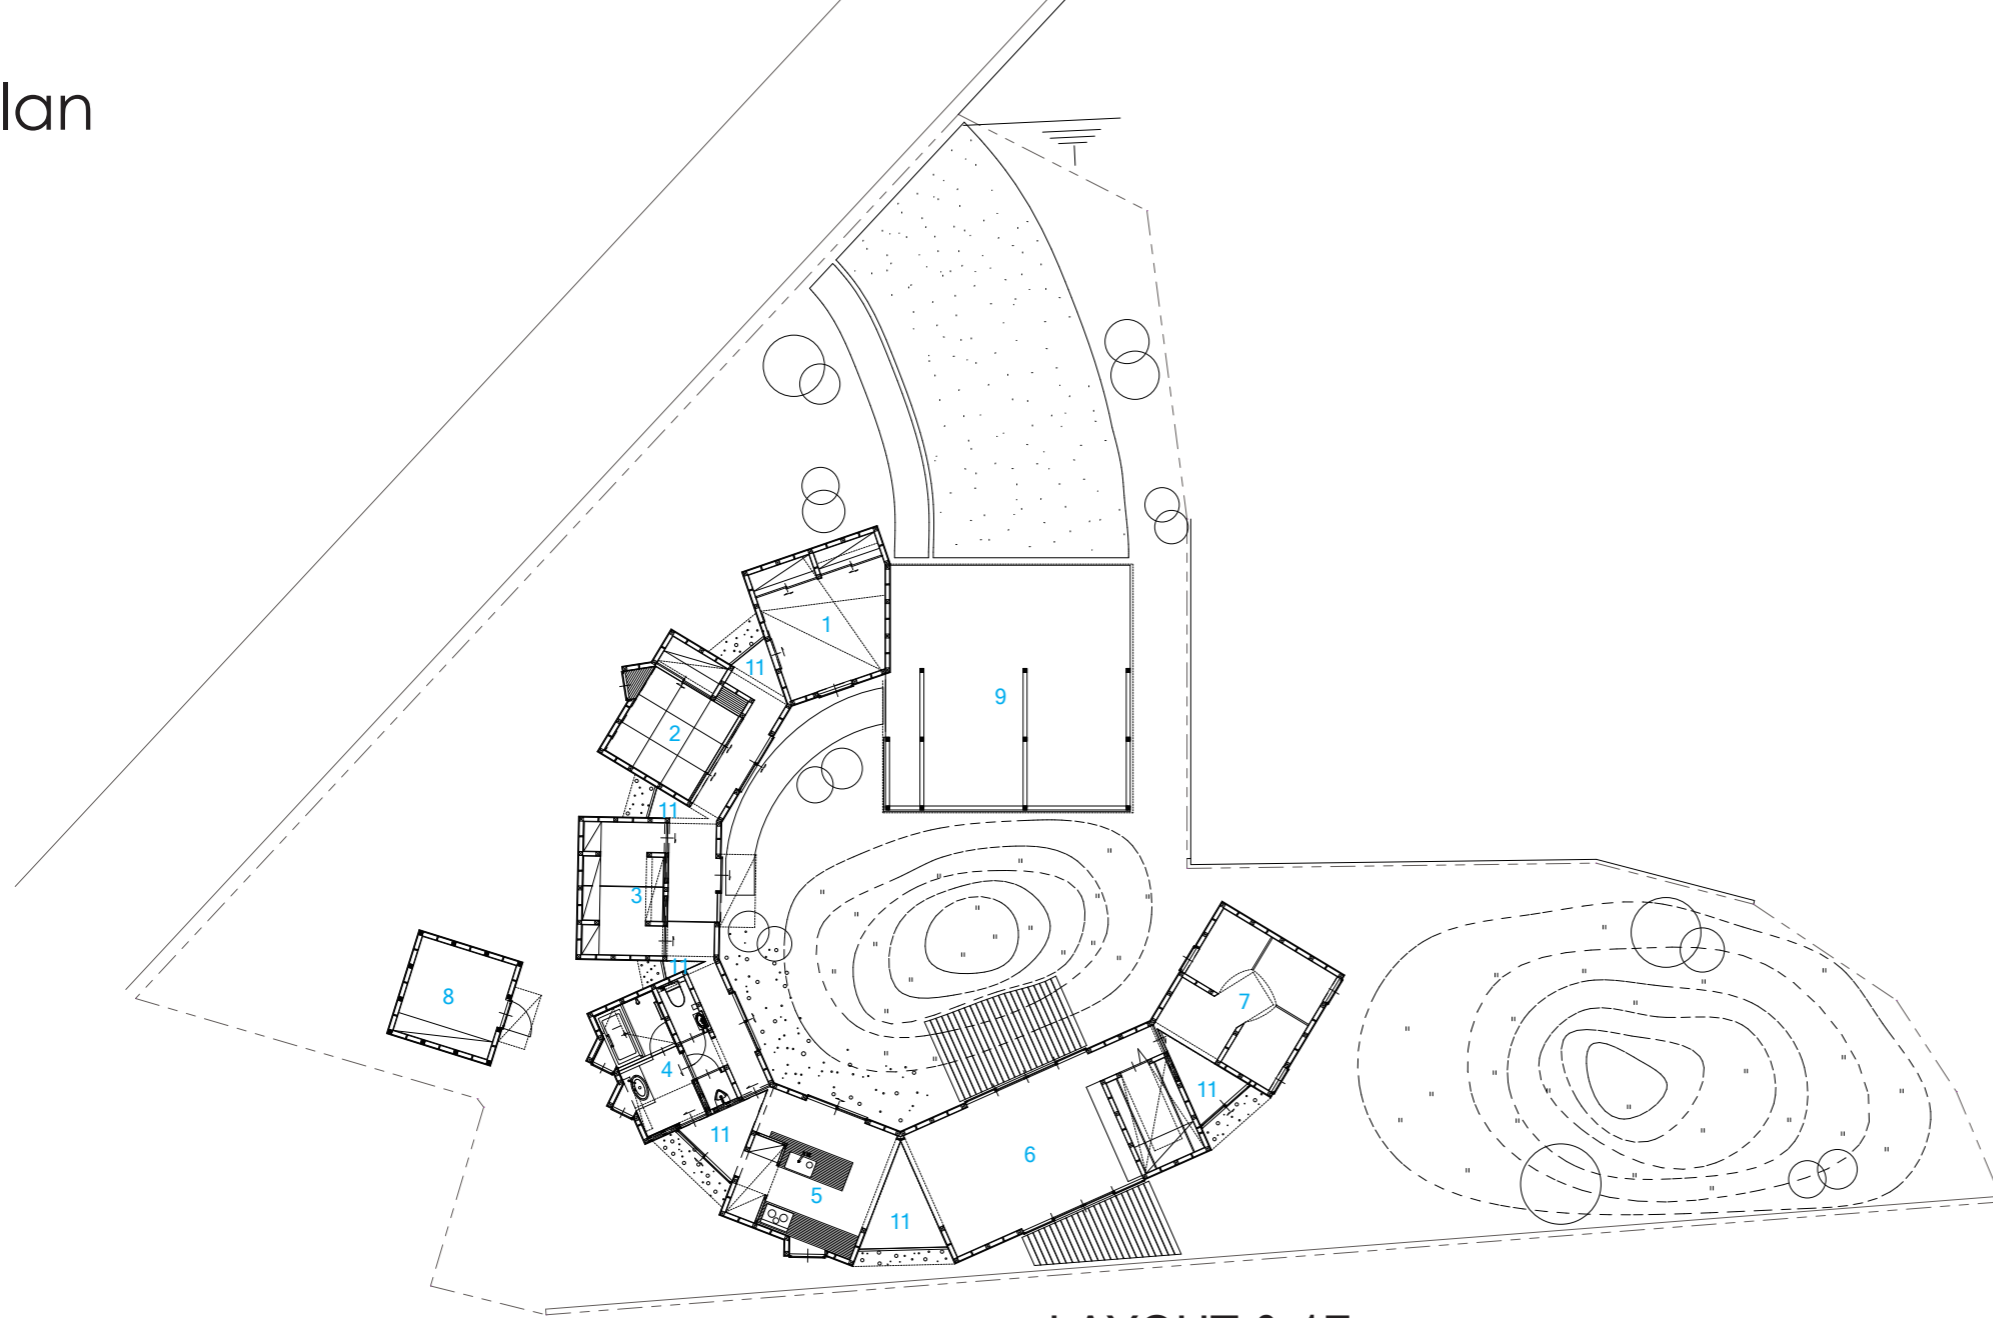


LAYOUT & 1F

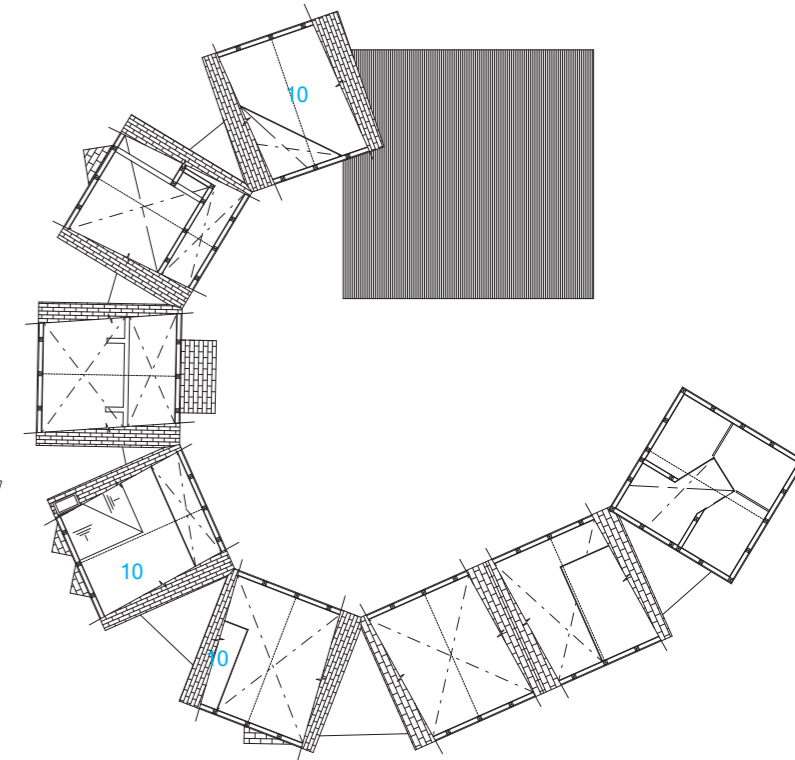


2F

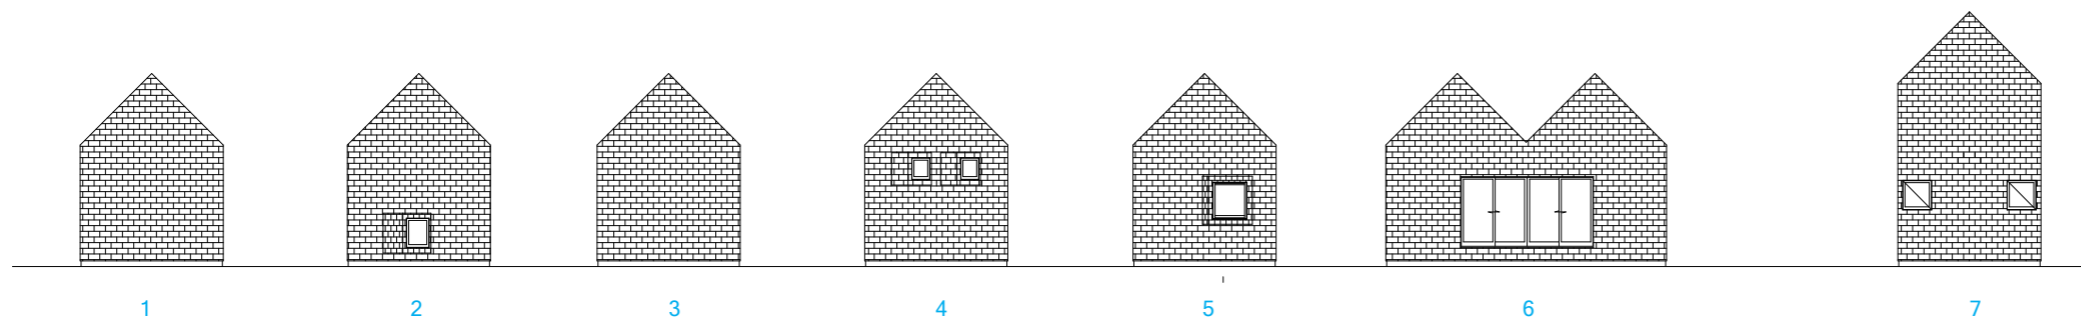

Elevations

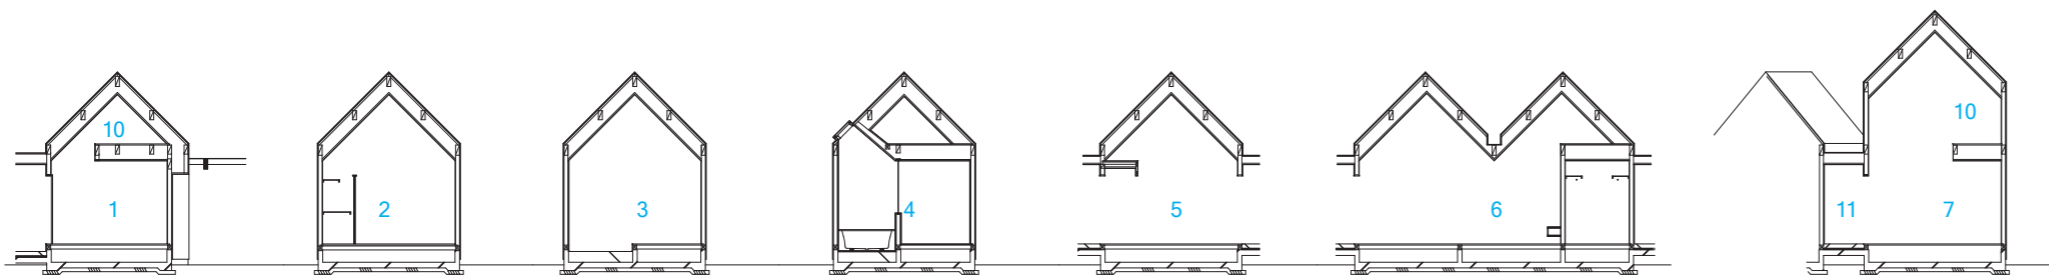

Section

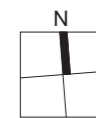

All plan is scale = 1:200

- 1. room 1
- 2. Japanese room
- 3. entrance
- 4. rest room
- 5. kitchen
- 6. living room
- 7. room 2
- 8. storage
- 9. parking
- 10. loft
- 11. space