



N

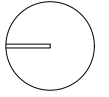

TRAV. MIGUEL BOMBARDA

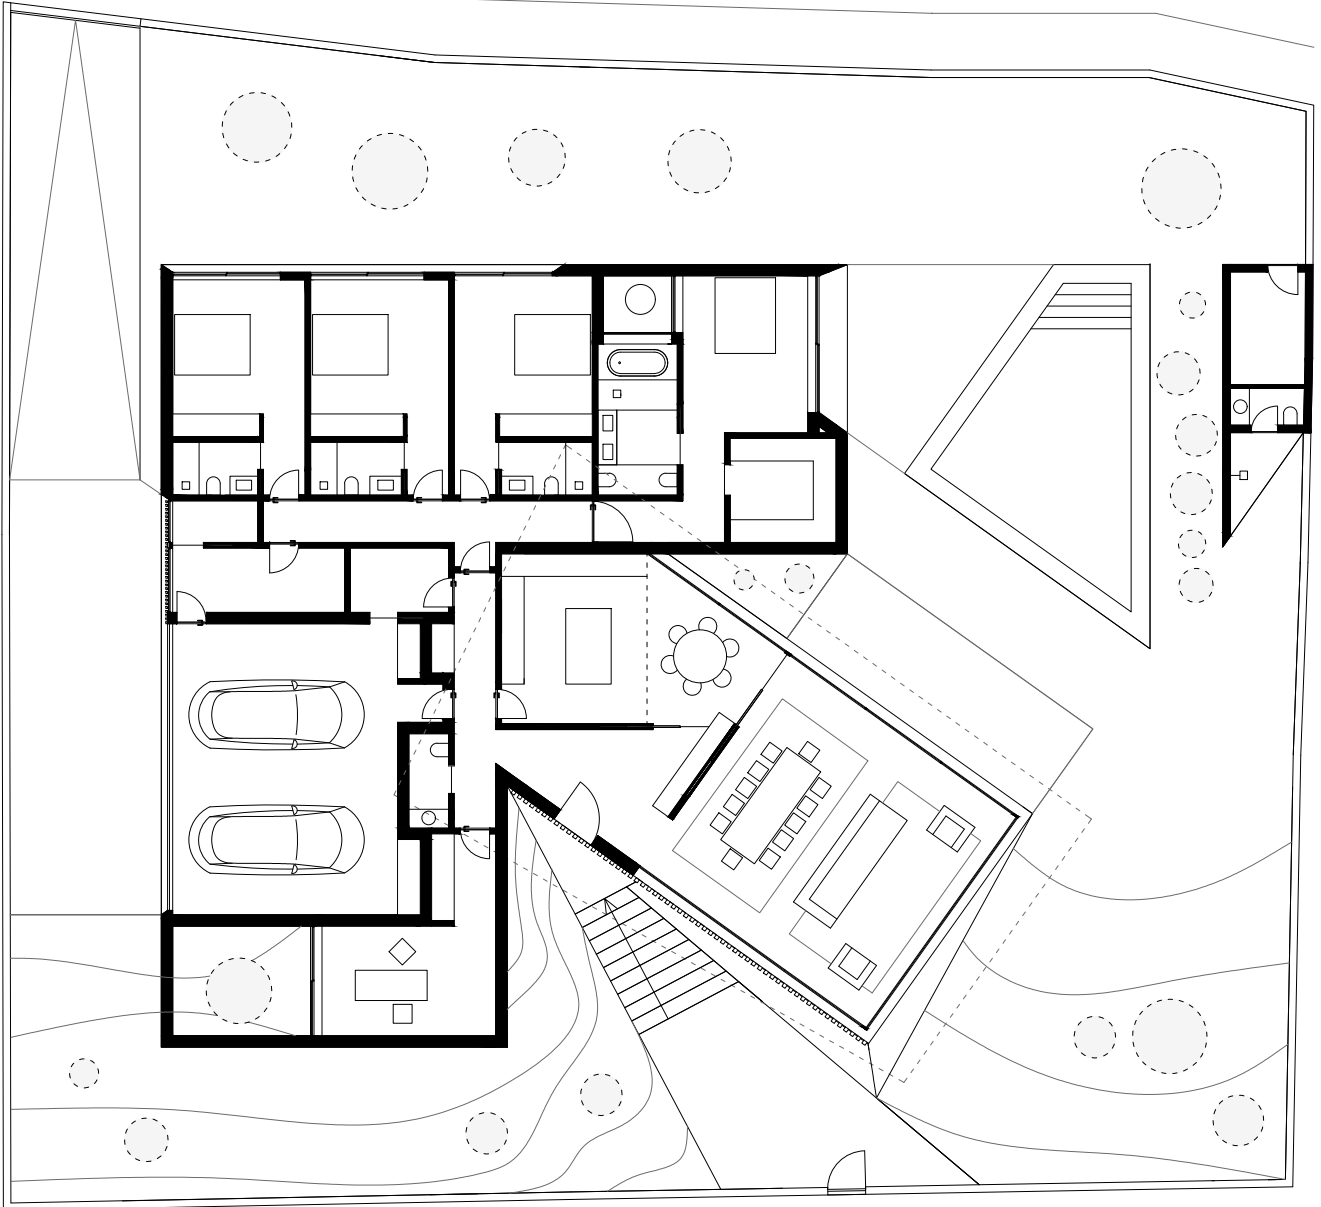

AV. MIGUEL BOMBARDA

PLANTA PISO 0
Escala 1:200