

mattia 52

Ing. Enrico contreas
Roberto Prever
Marco Veglia
Giorgio Provinciali

Via Santa Cecilia, 6 - 23824 - Dervio (Lecco)
tel. 0341-804422 - fax 0341-804423

tutti i diritti riservati - all rights reserved


FILE: code62_pg0000_00

Rapp. 1:25 (foglio A3)

modello: **mattia 52**

oggetto:

MAIN DECK owner version GENERAL PLAN

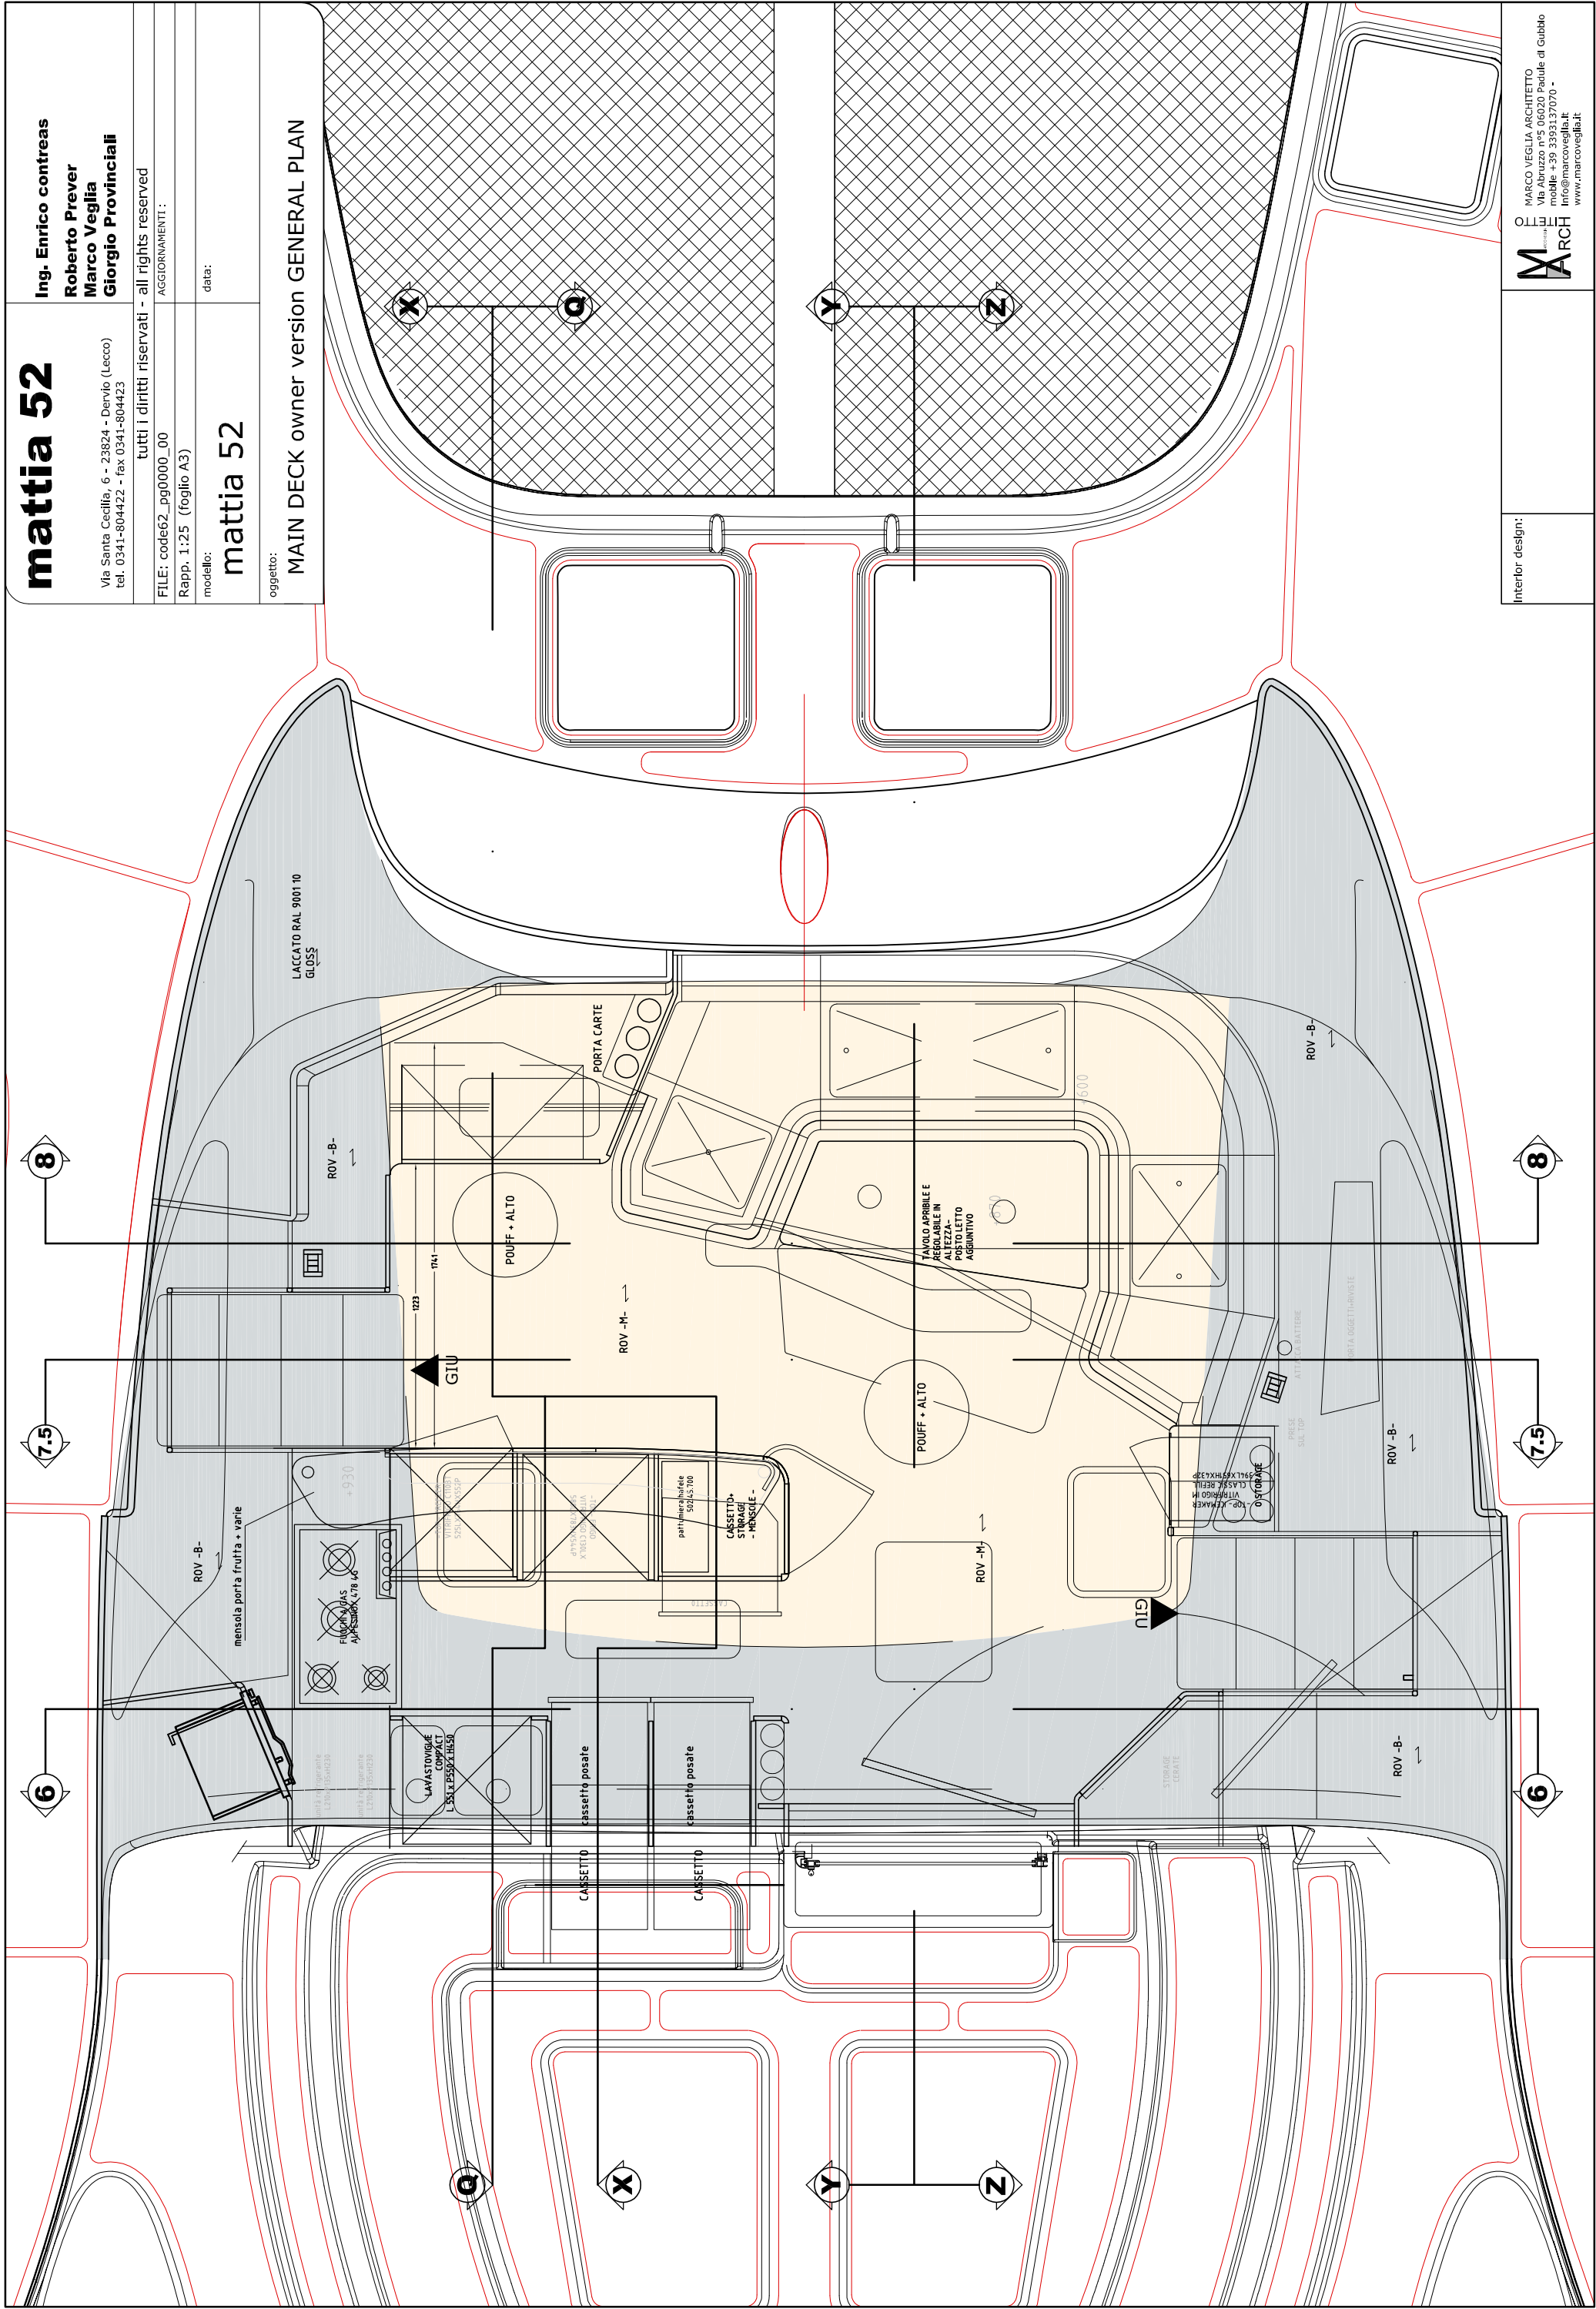

Interior design:



MARCO VEGLIA ARCHITETTO
Via Abruzzo n°5 06020 Padule di Gubbio
mobile +39 3393137070 -
info@marcoveglia.it
www.marcoveglia.it