




L19 & 28 TRIANGULATED CEILING PANEL LAYOUT

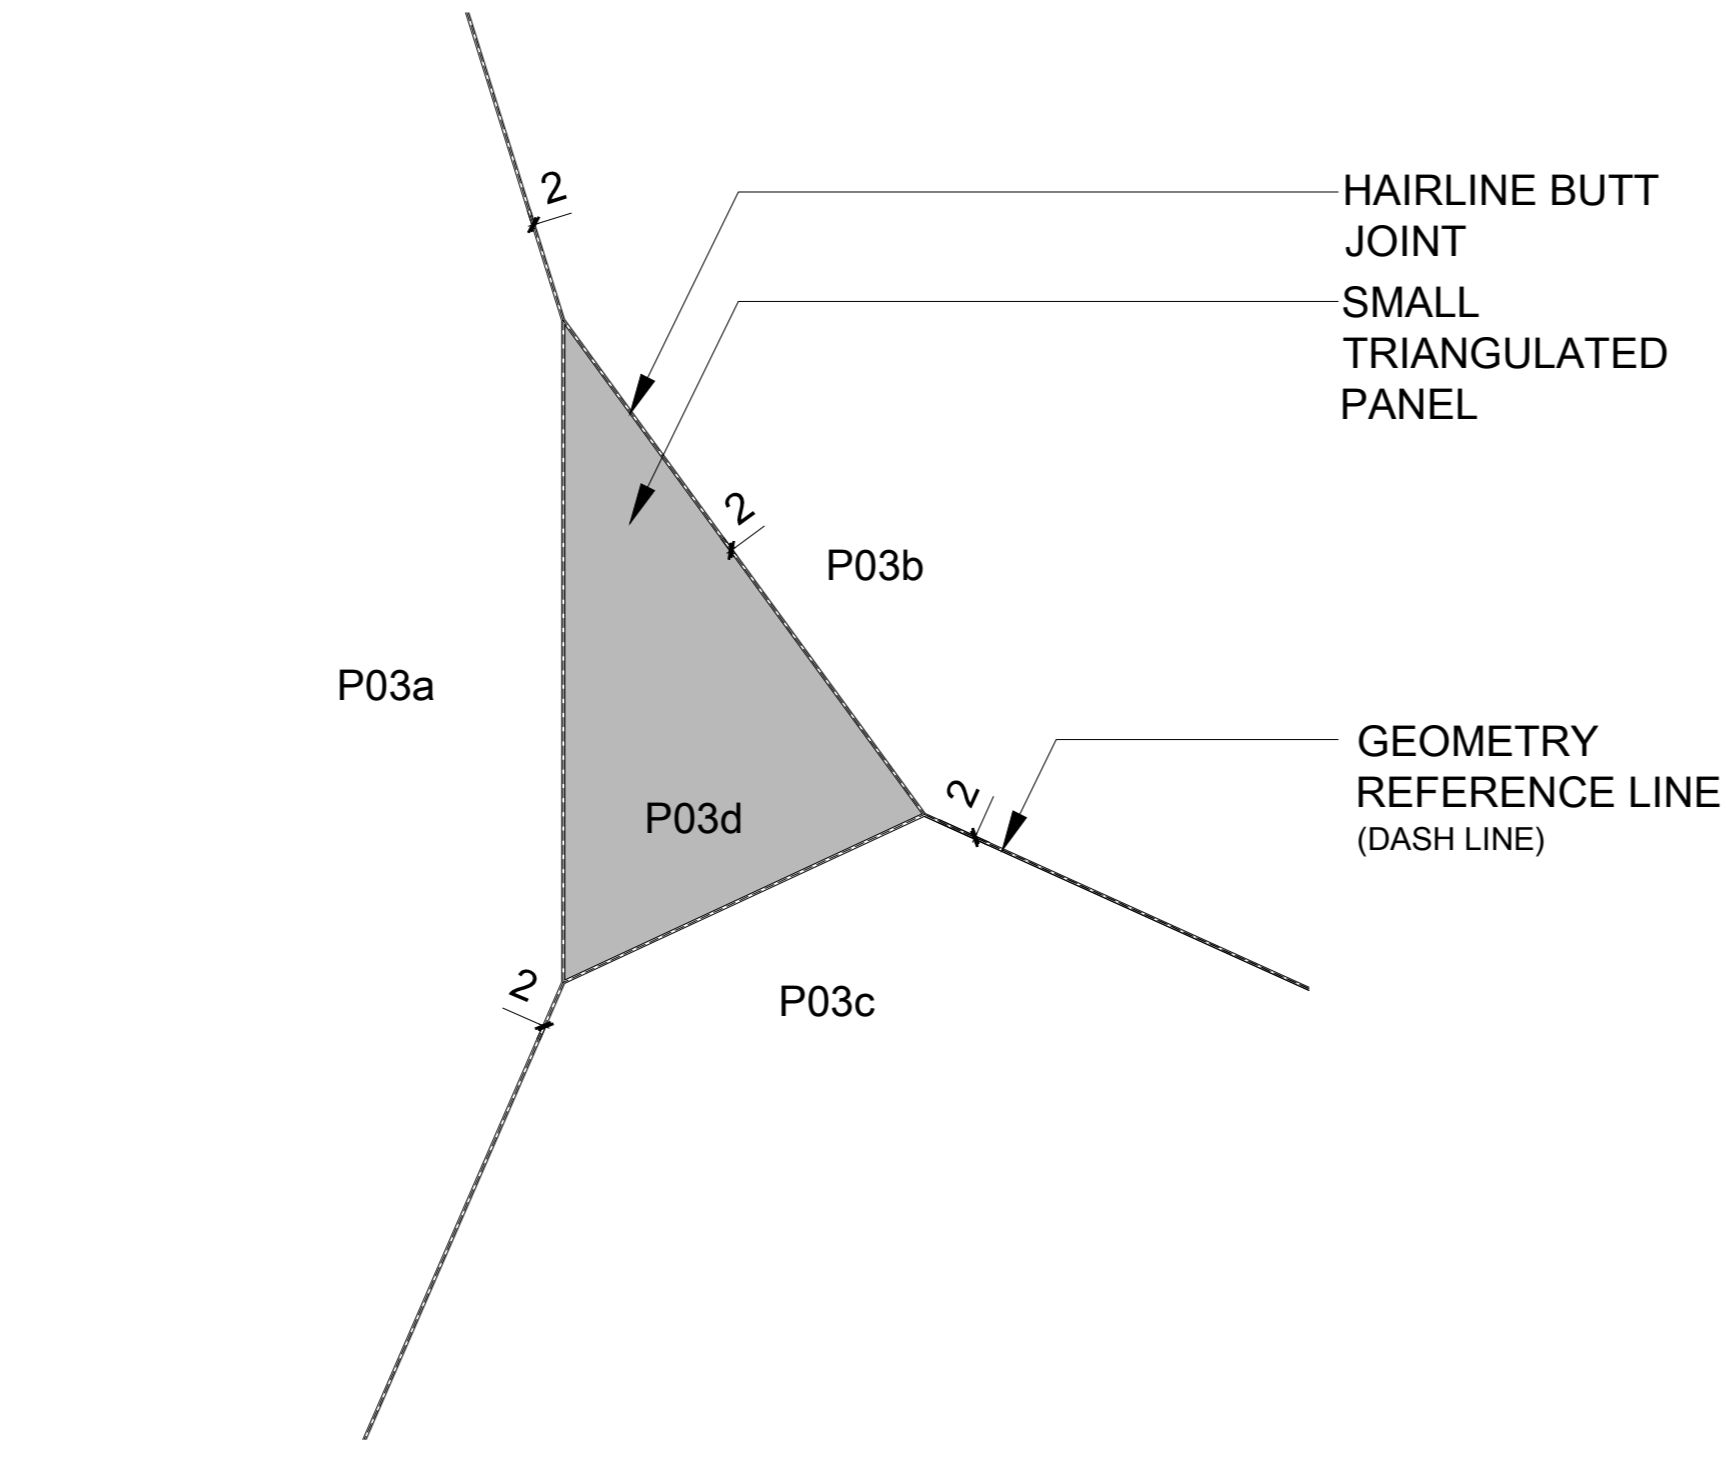


SMALL TRIANGULATED PANEL

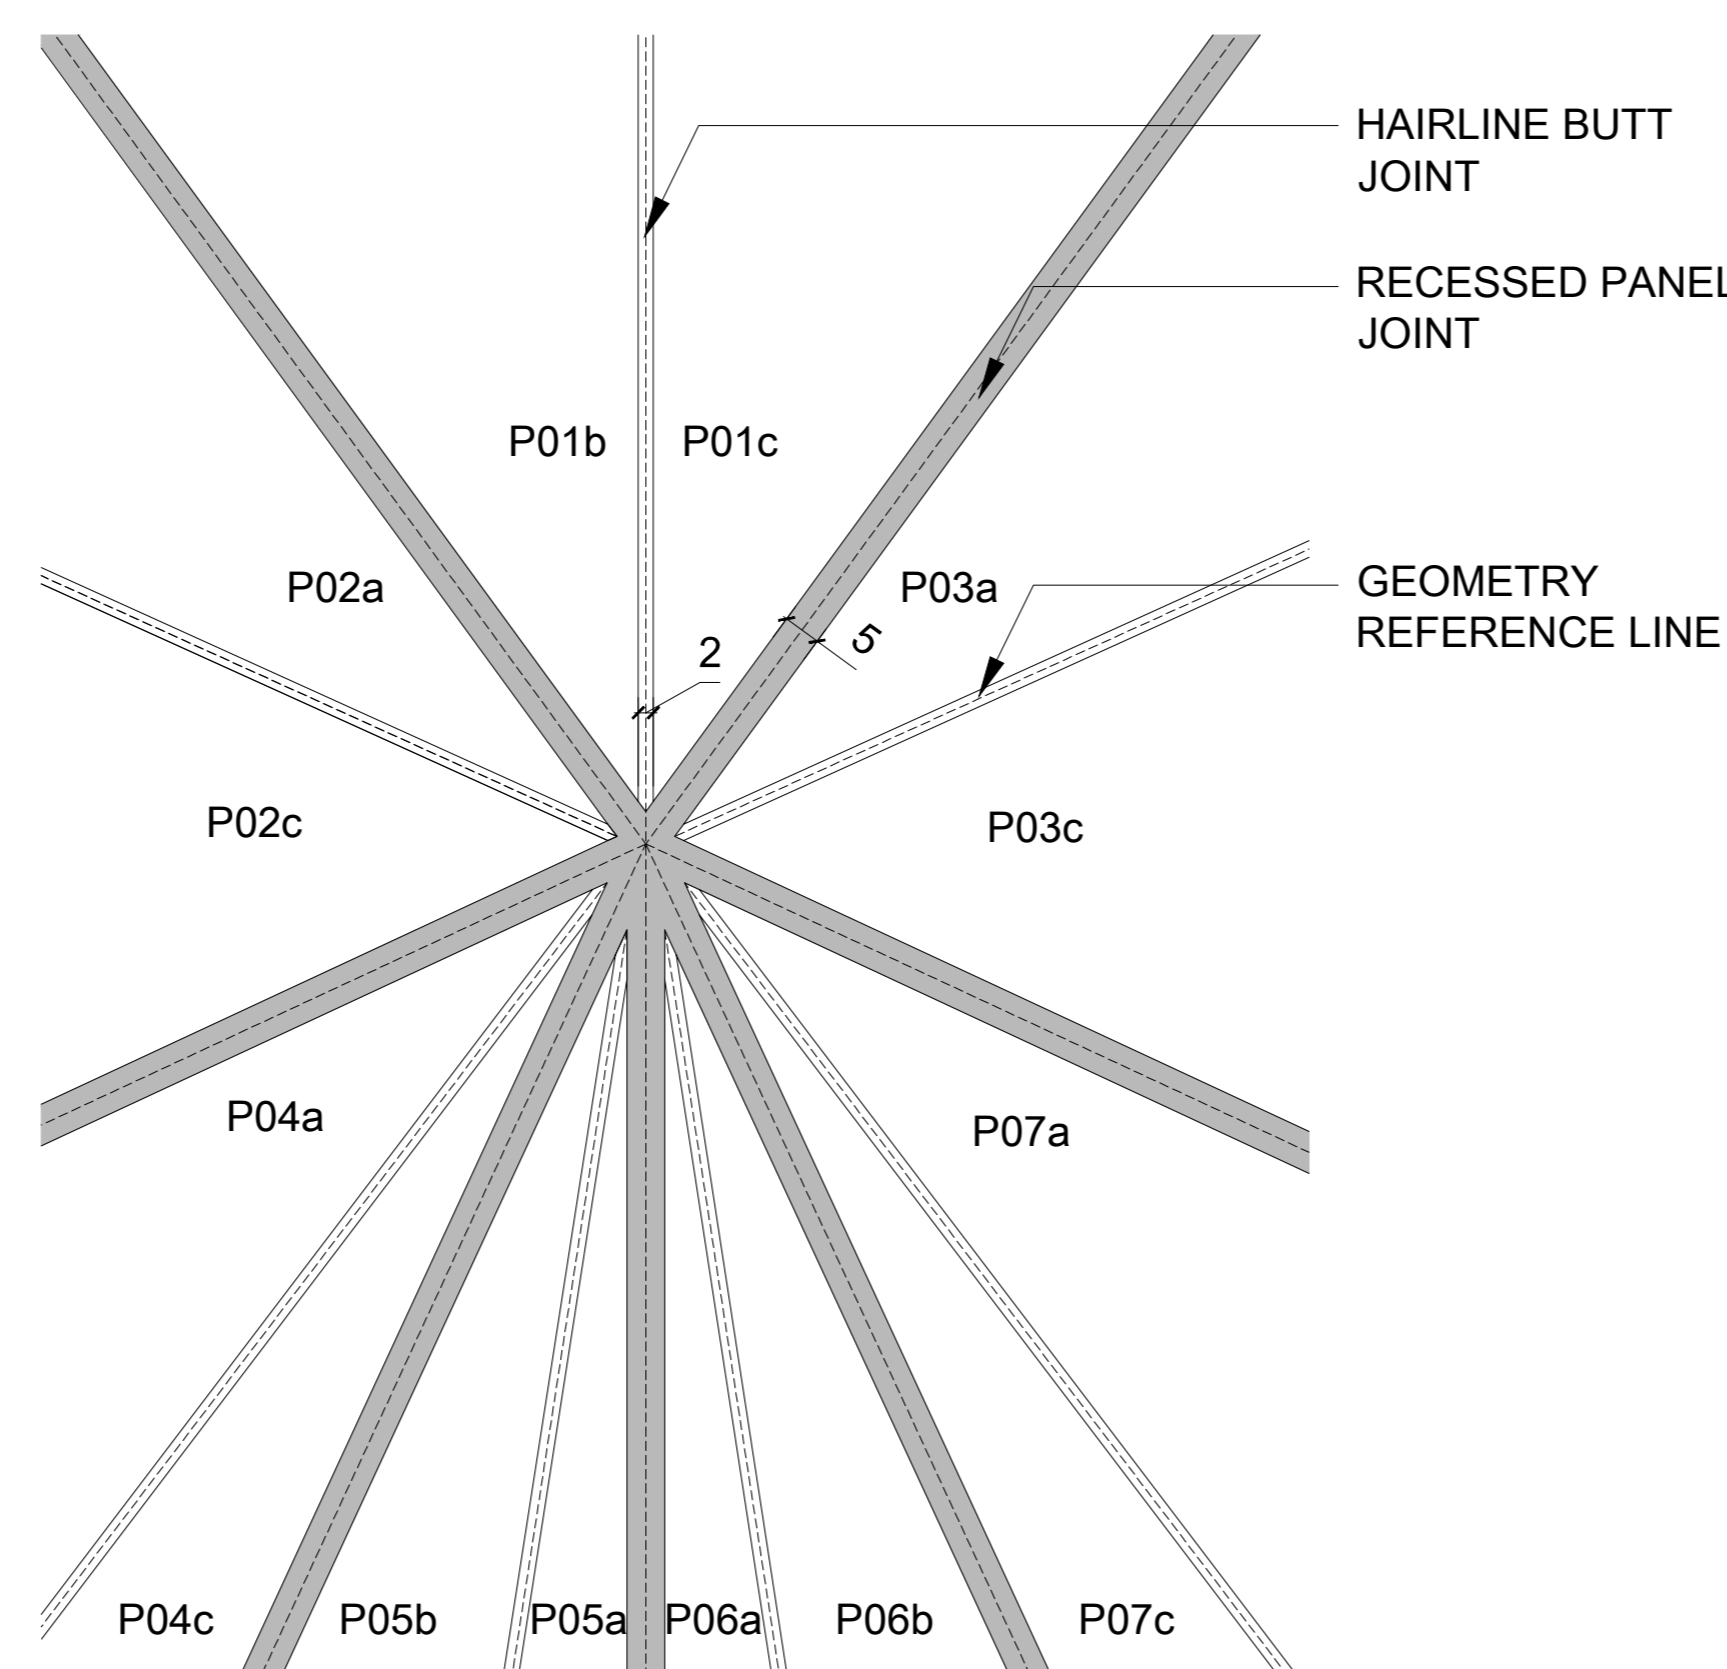


TRIANGULATED PANELS JUNCTION

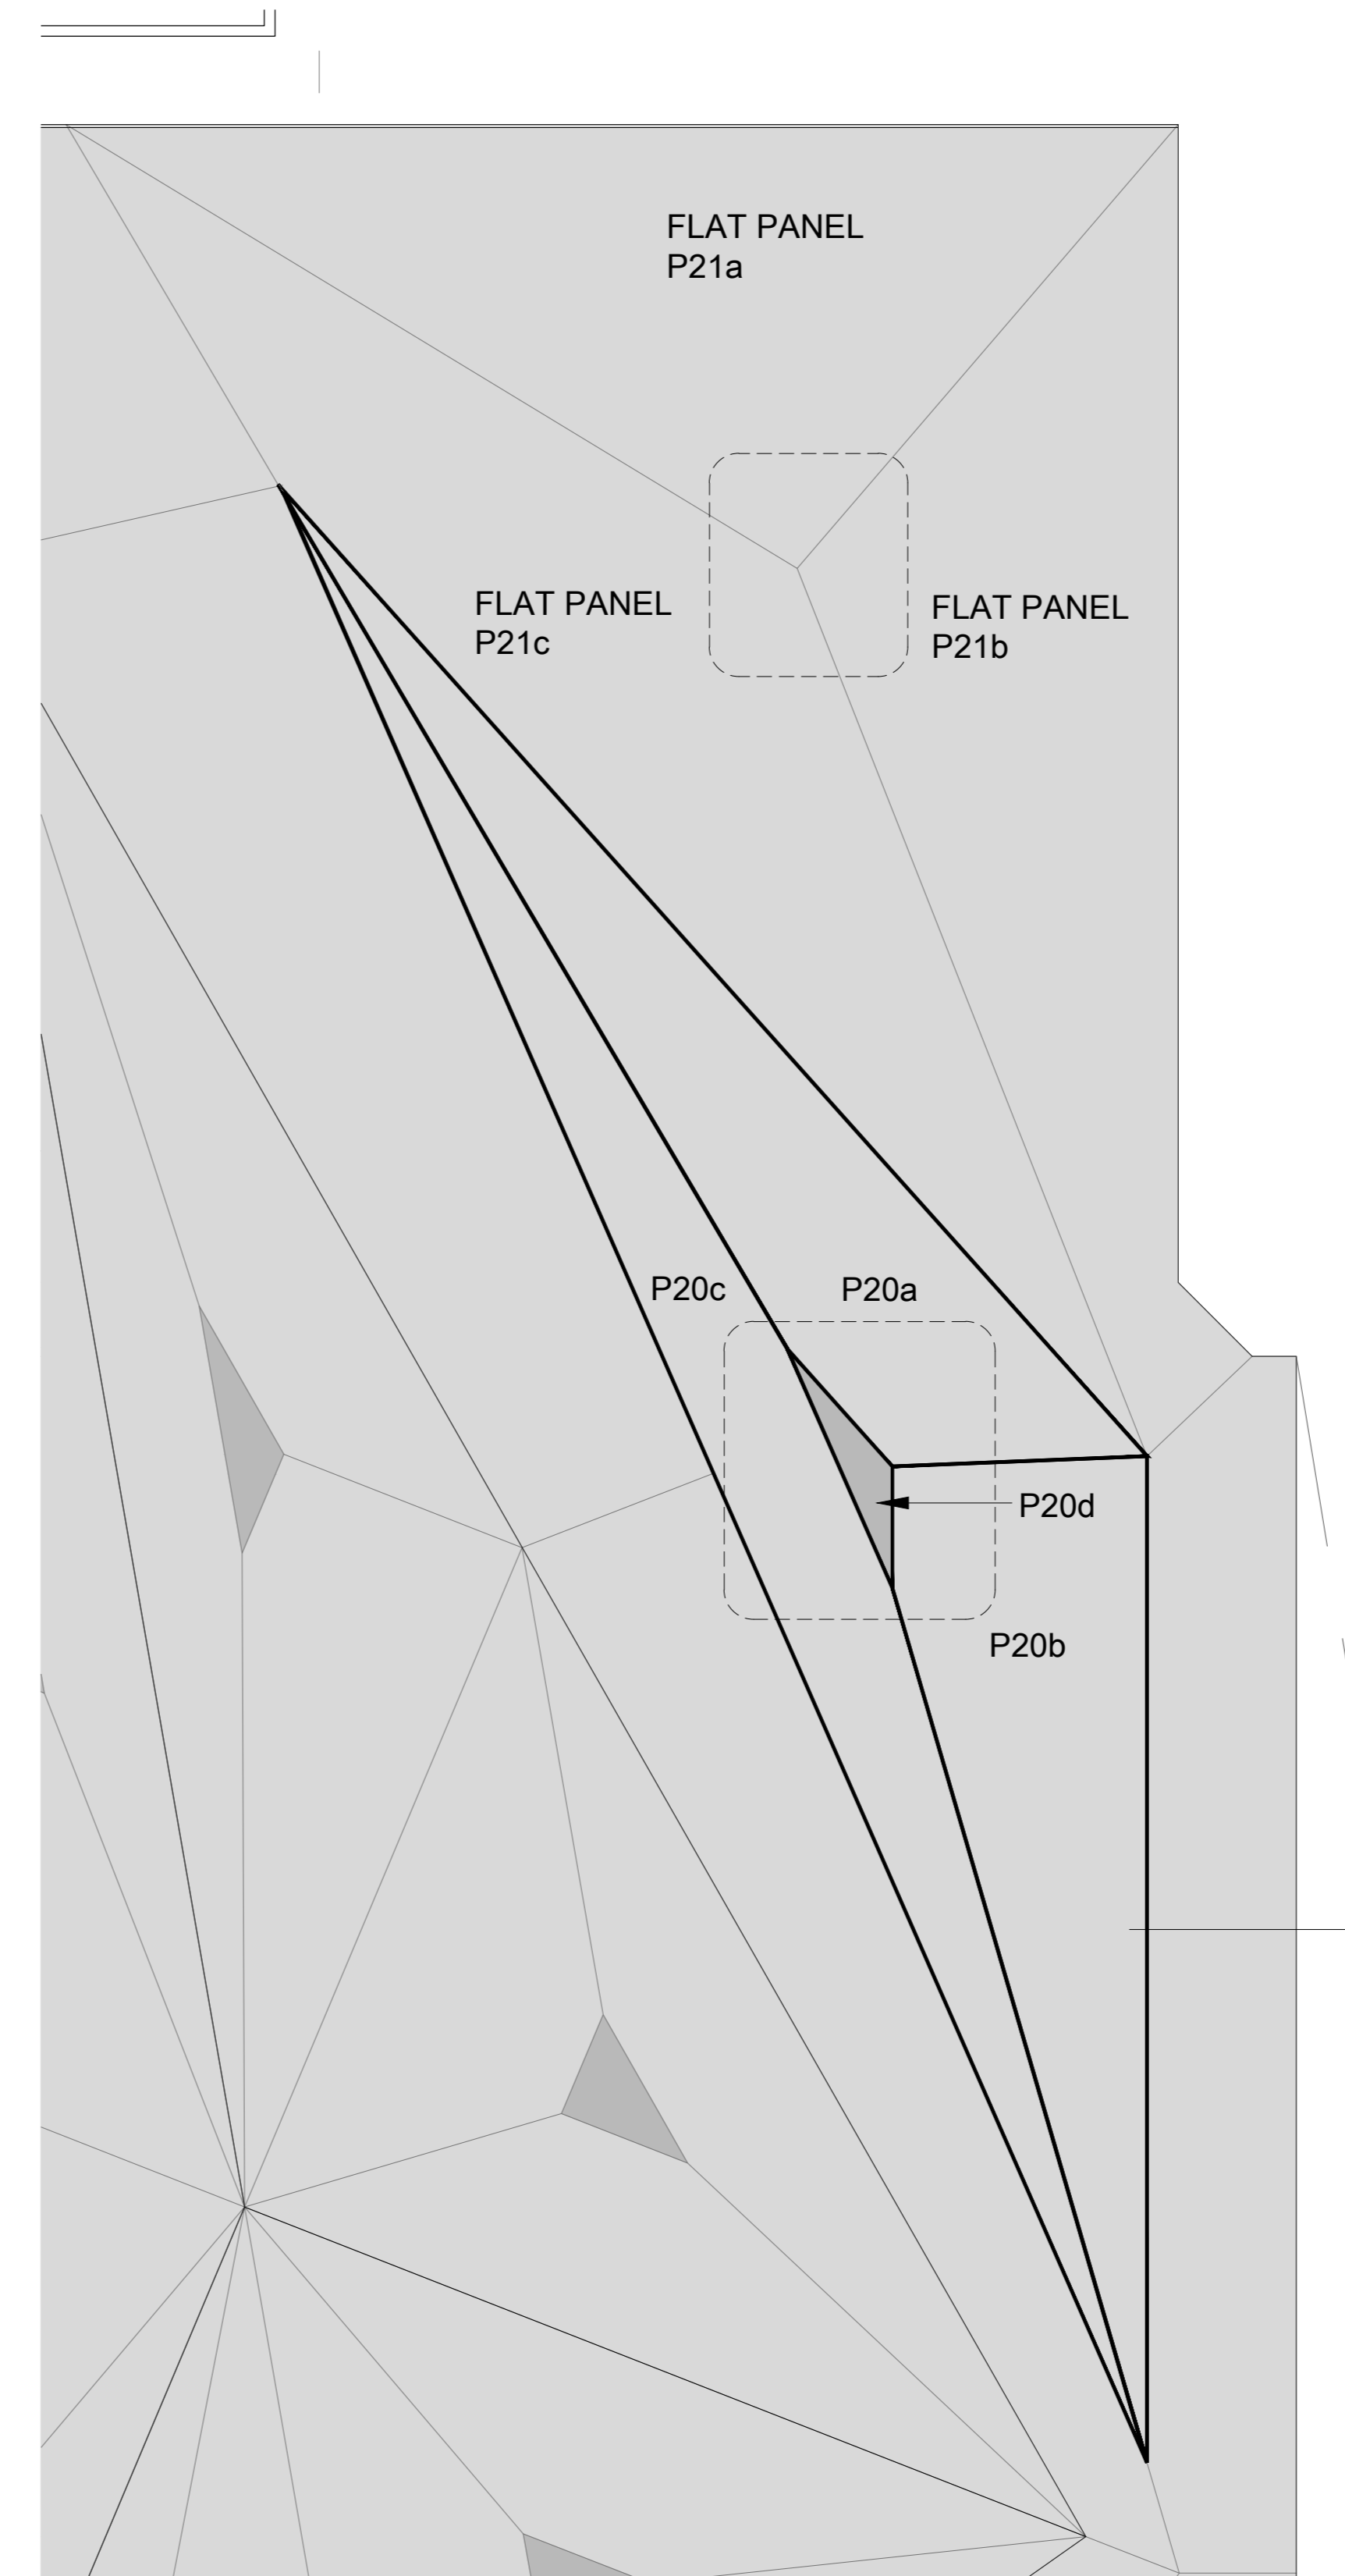


L38 TRIANGULATED CEILING PANEL LAYOUT

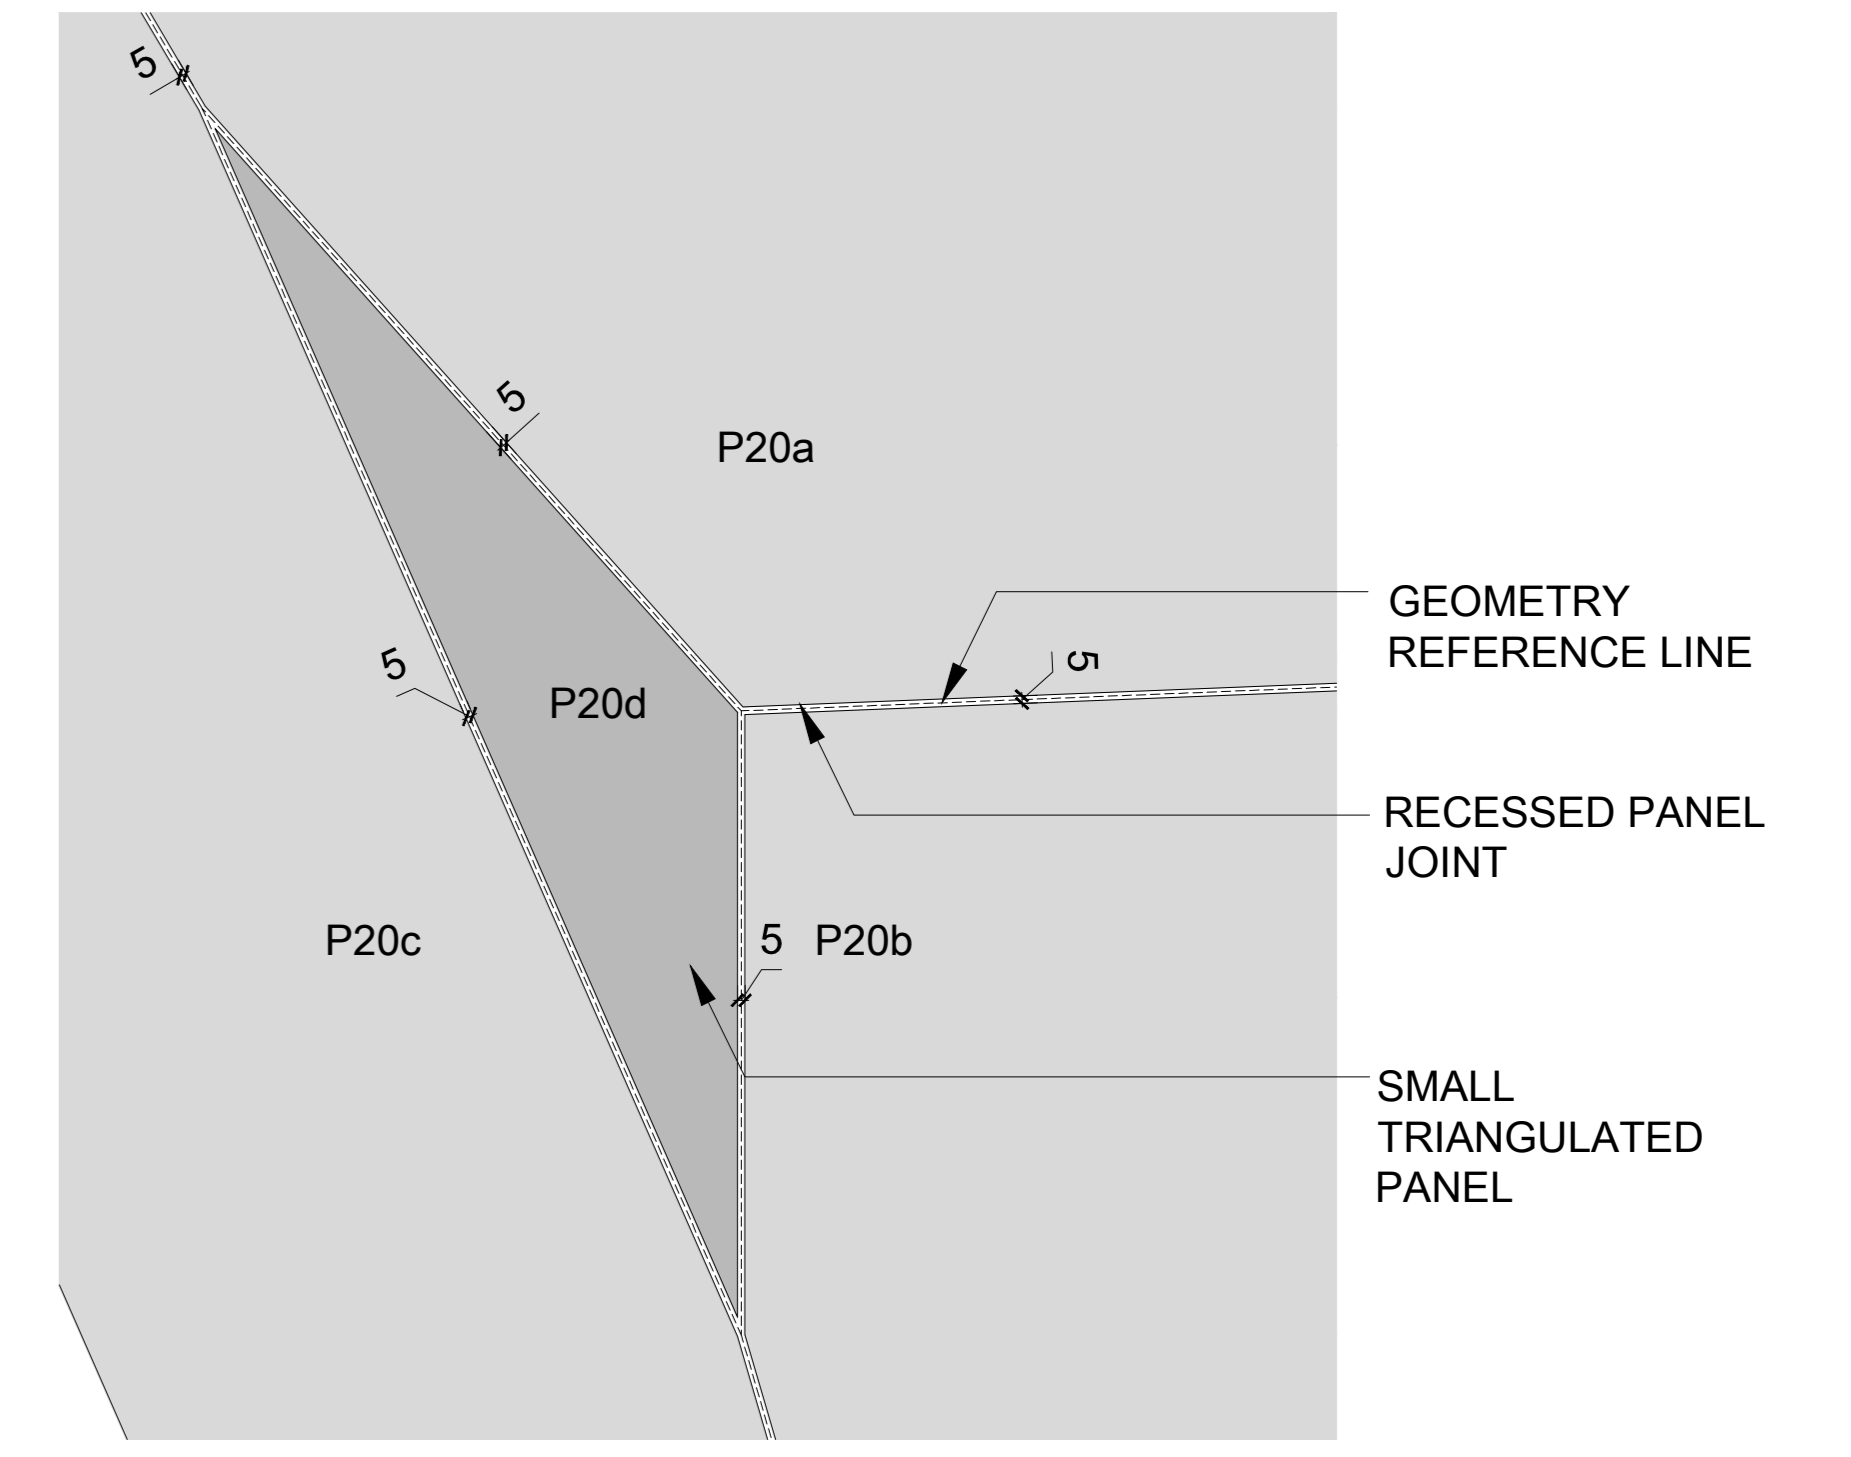


SMALL TRIANGULATED PANEL

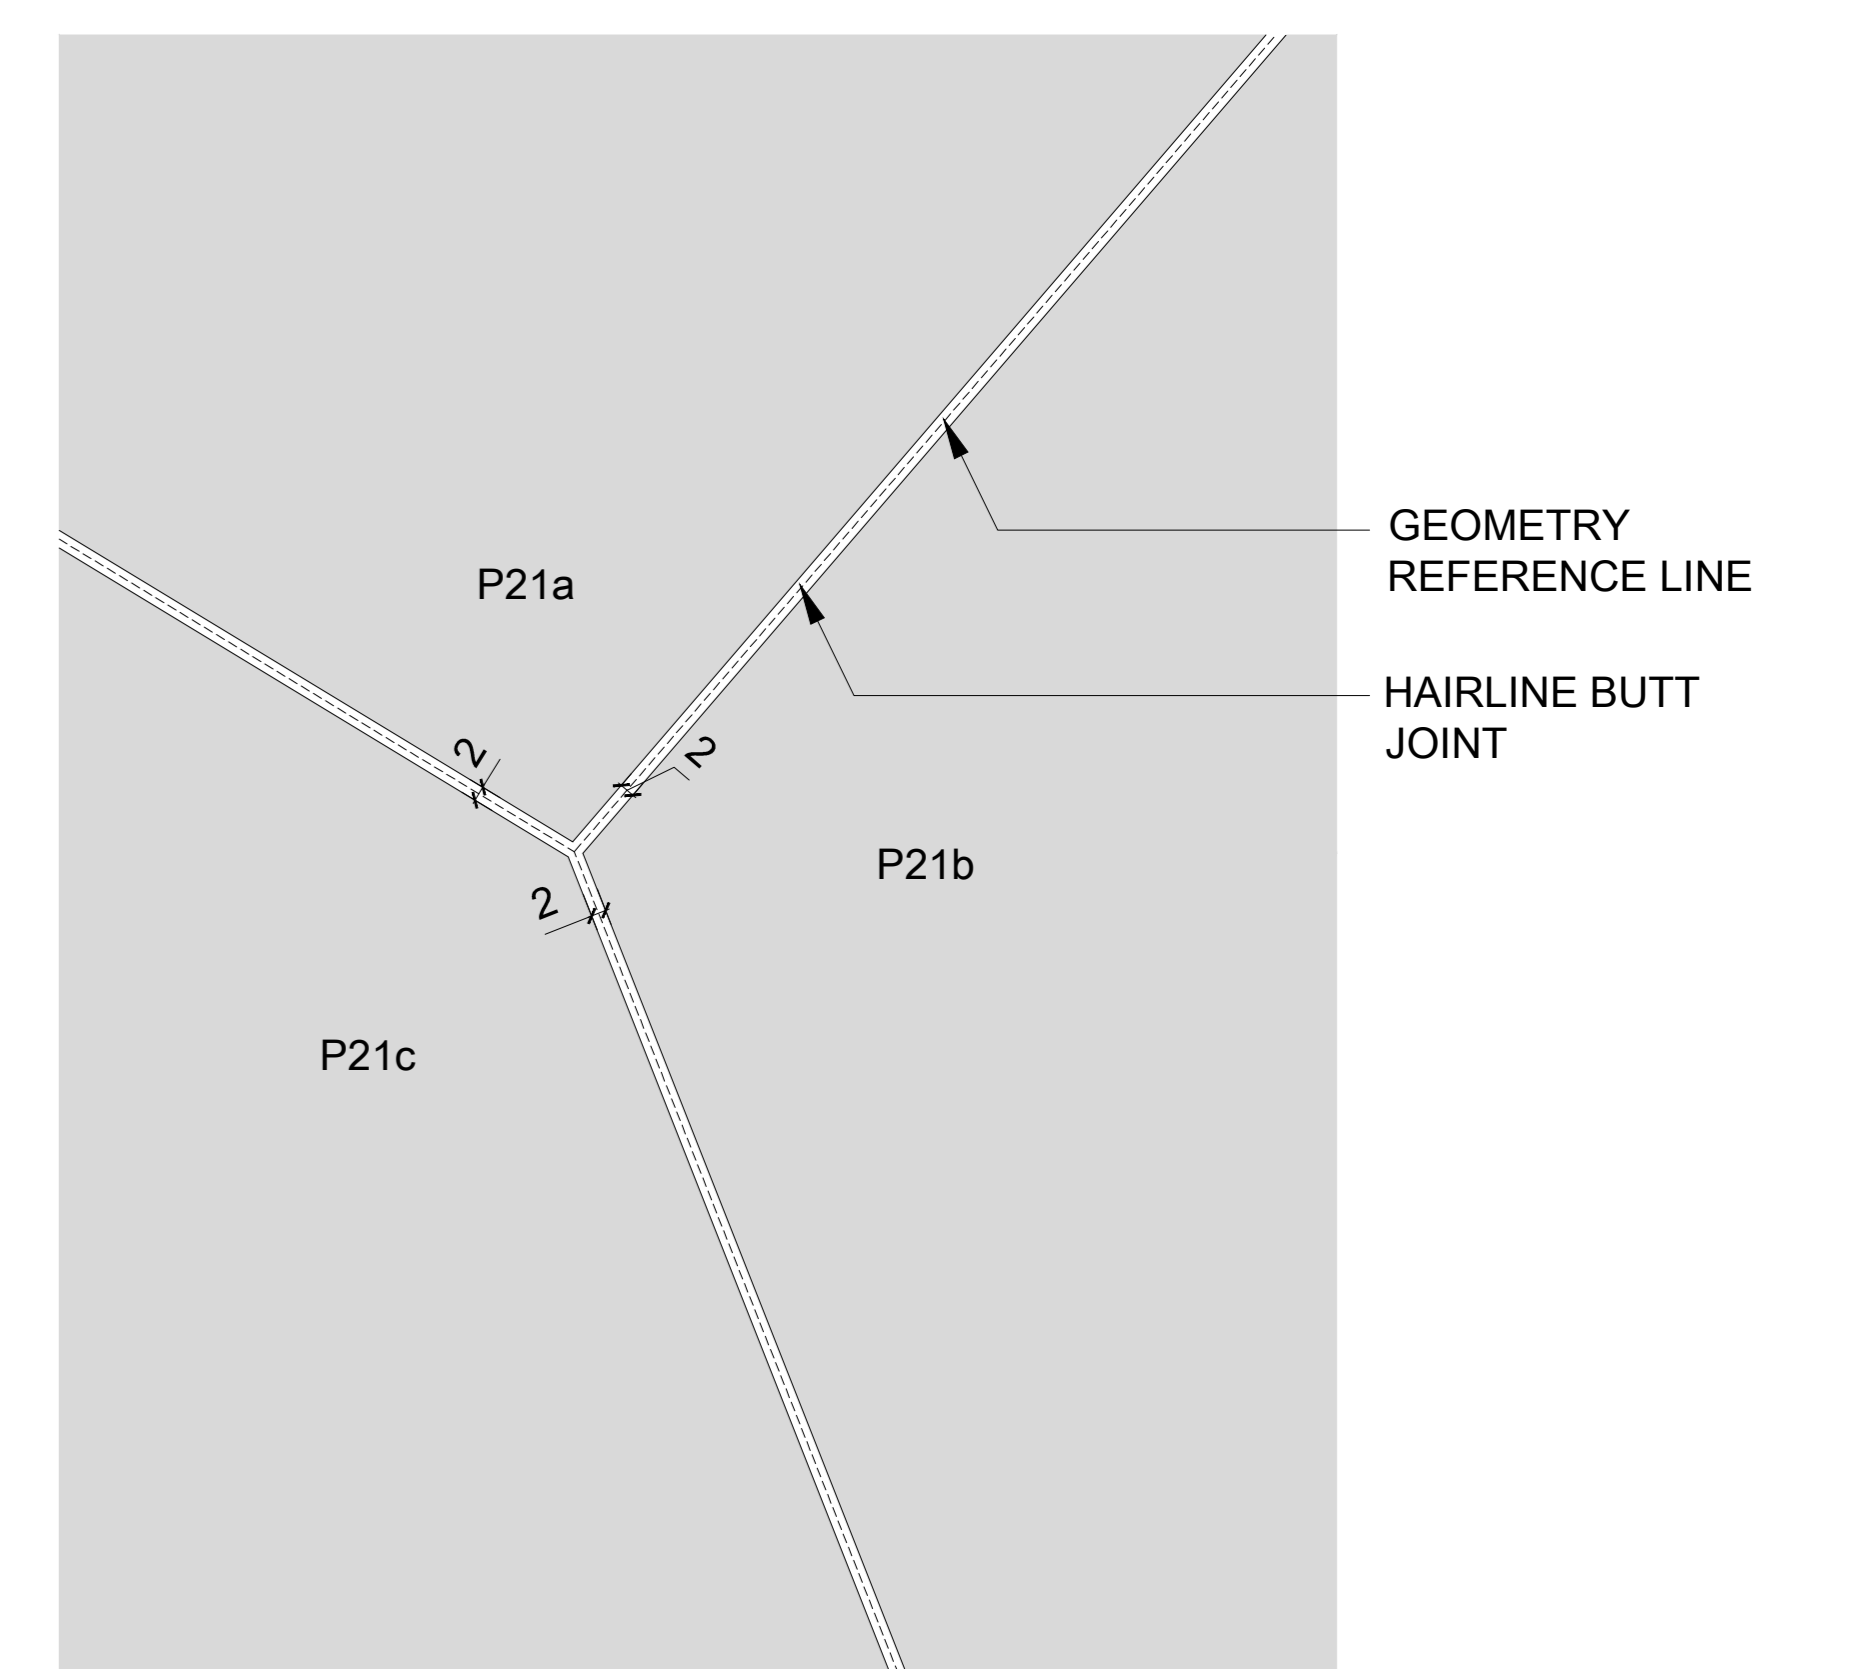


TRIANGULATED PANELS JUNCTION

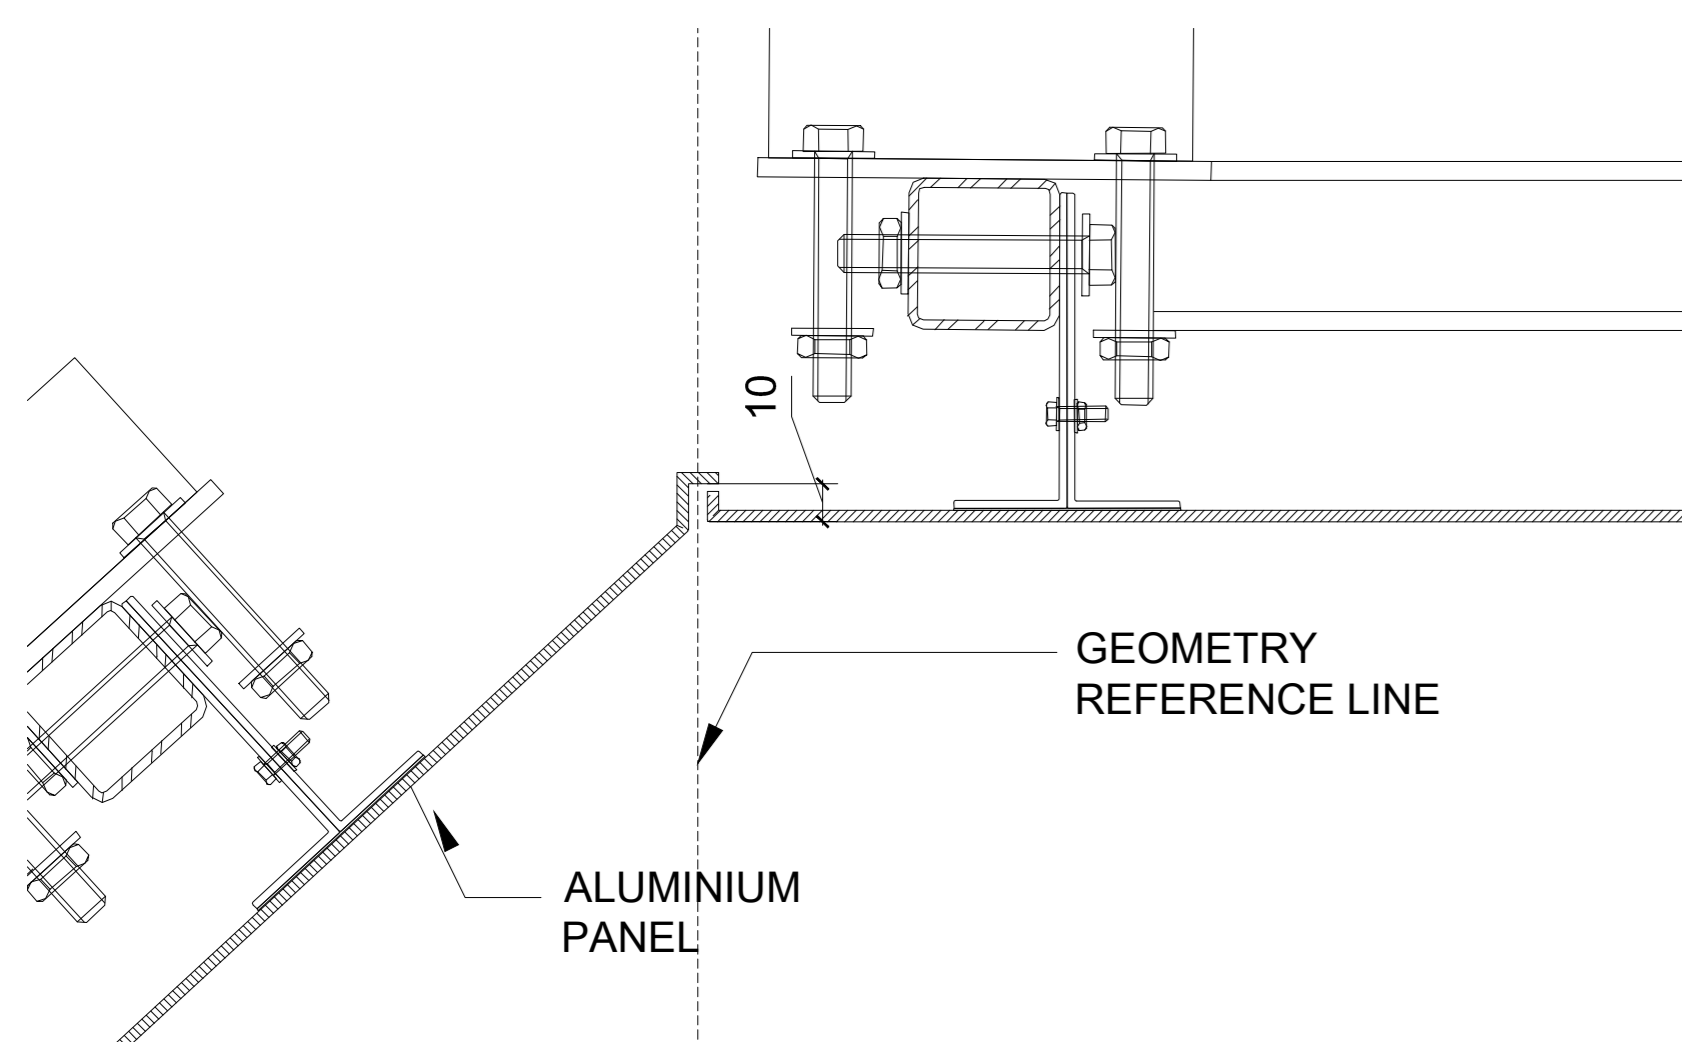


PANEL RECESSED JOINT TYPE 01

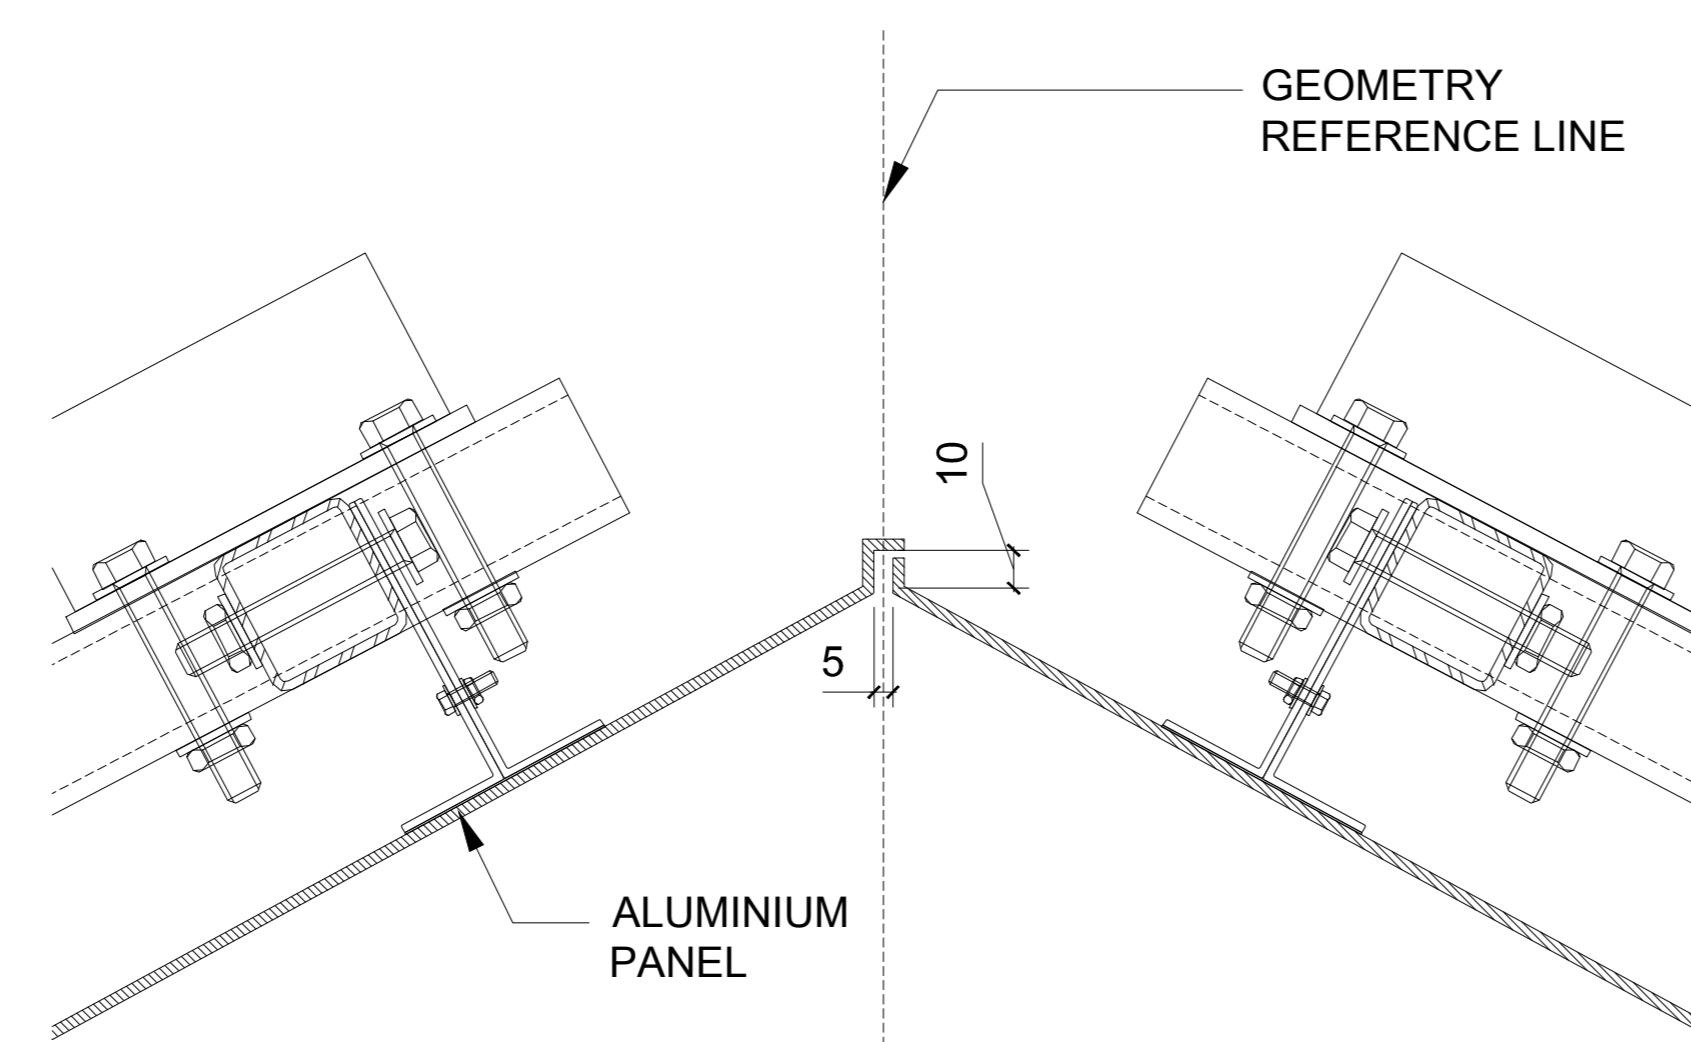

PANEL RECESSED JOINT TYPE 02

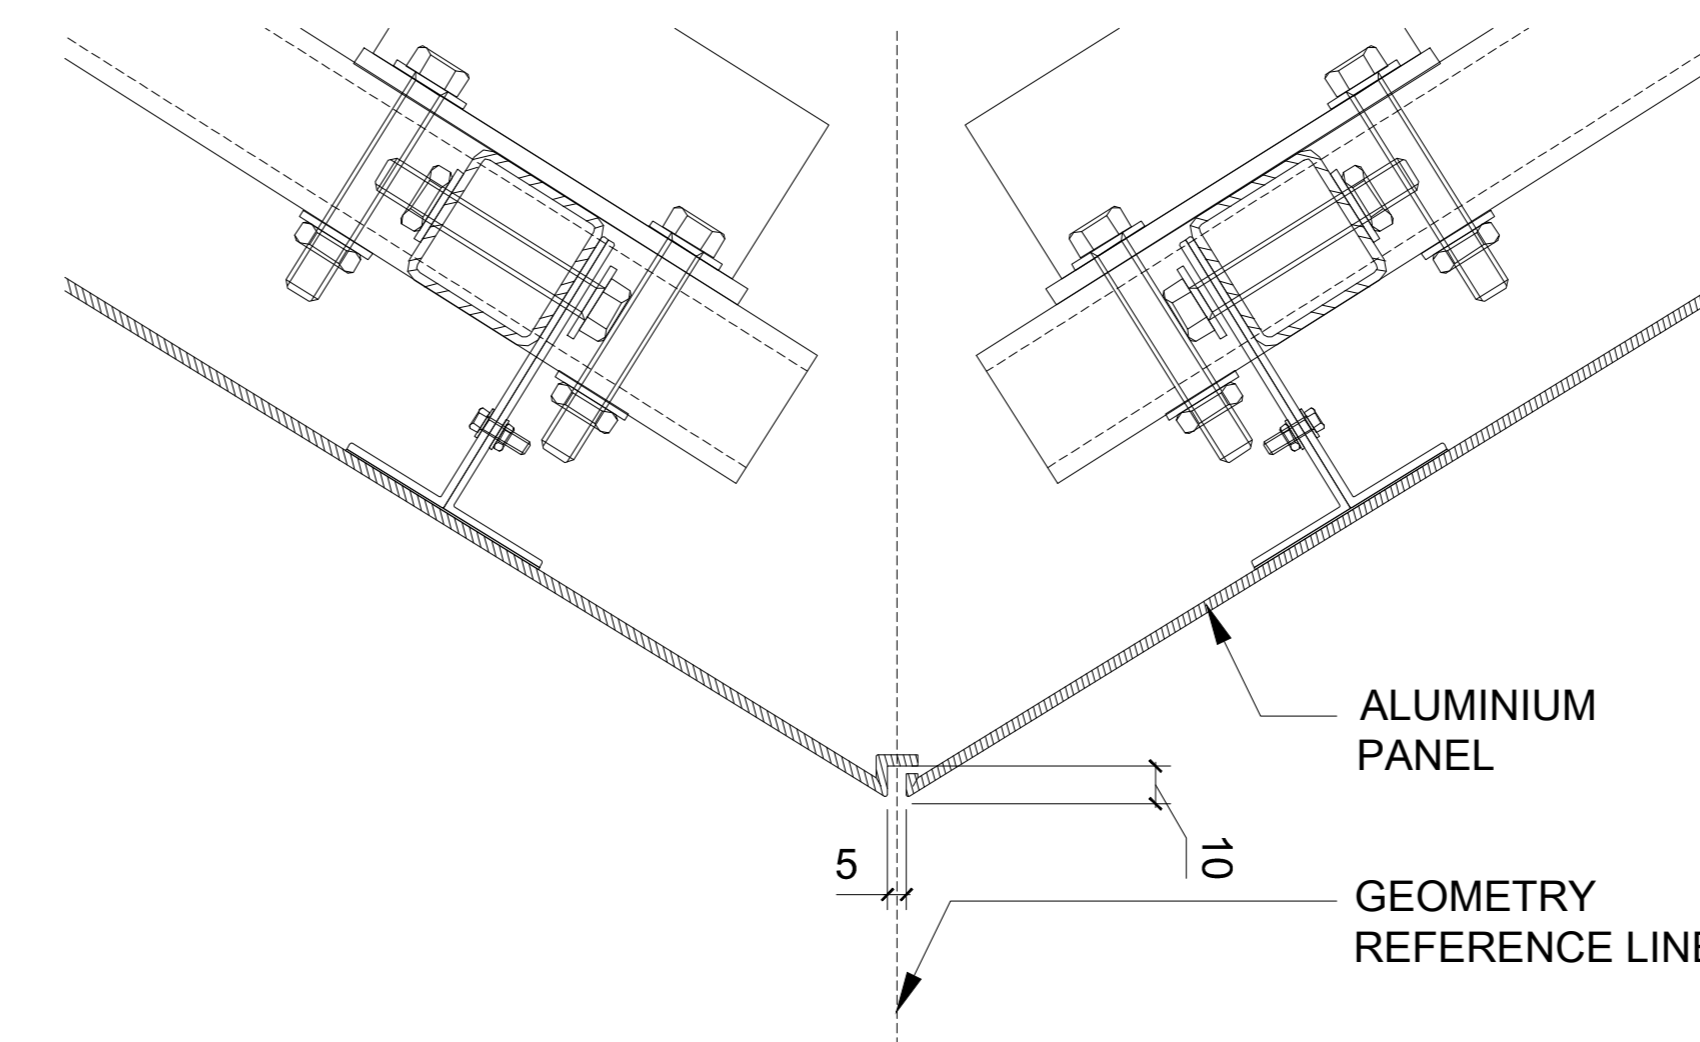

PANEL RECESSED JOINT TYPE 03

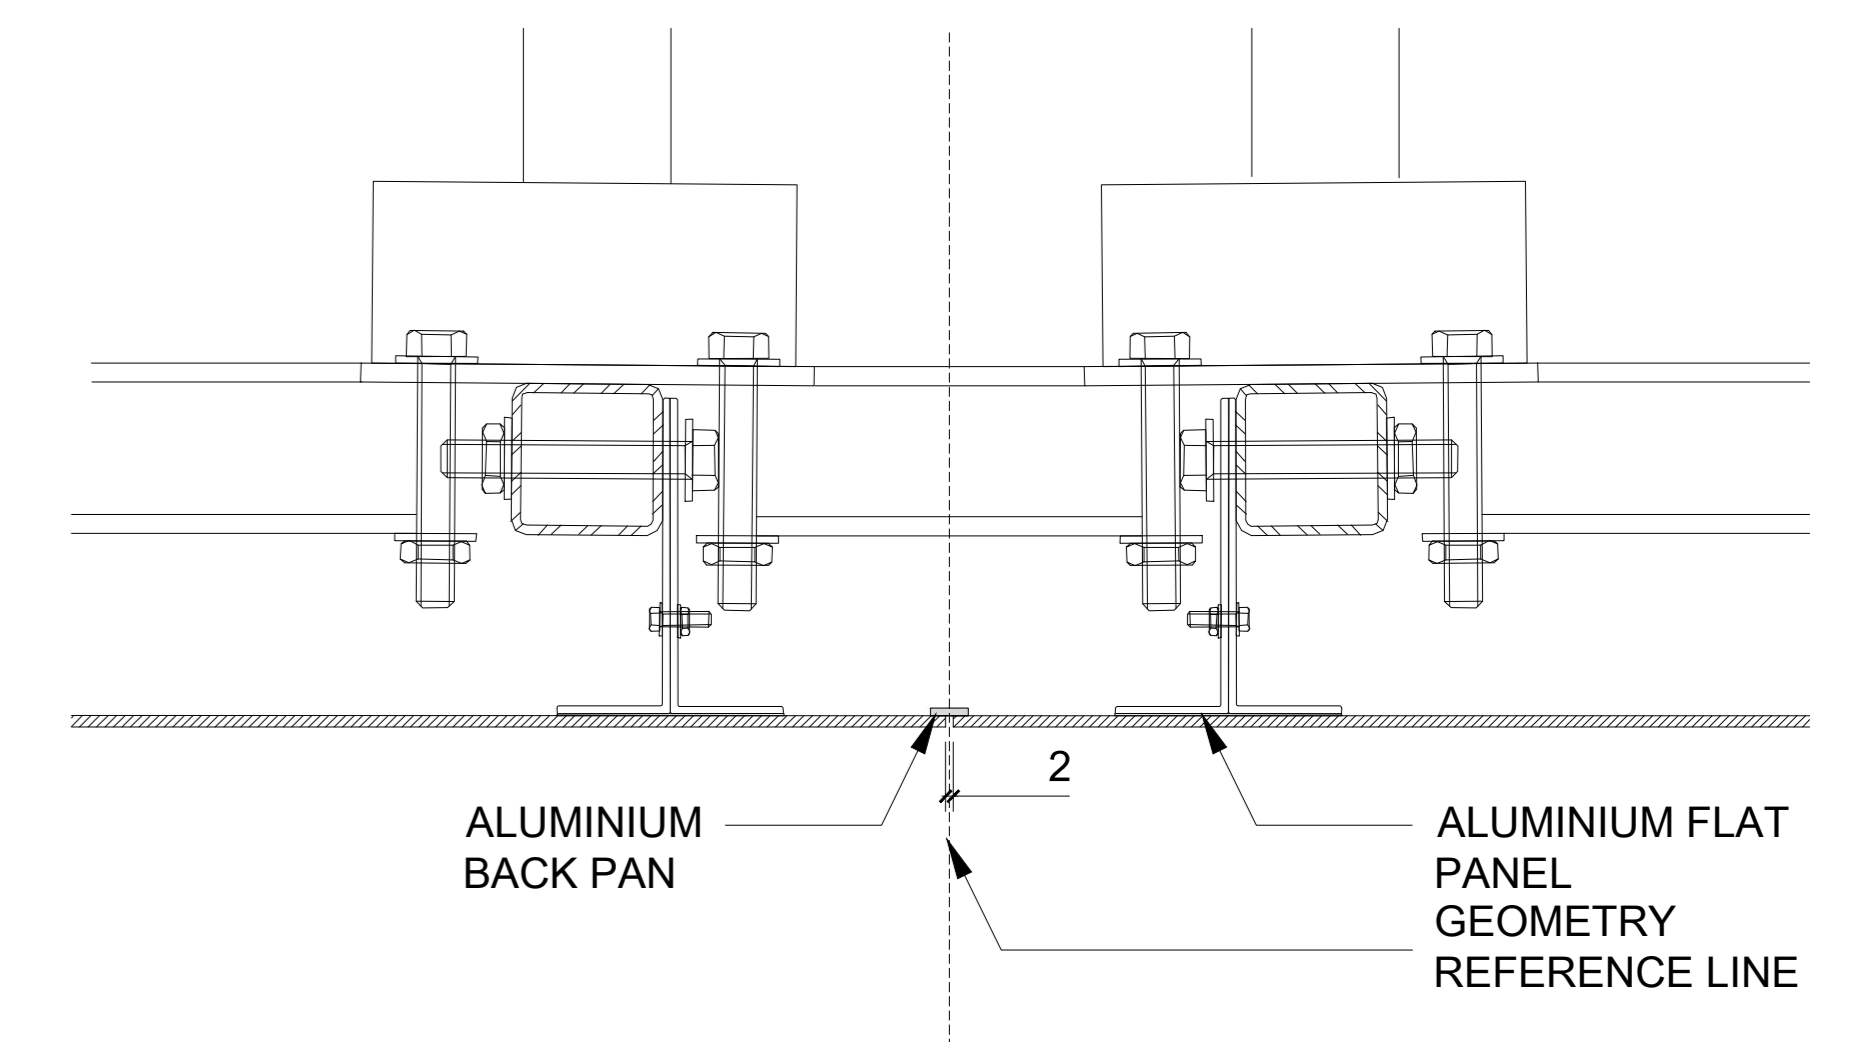

PANEL BUTT JOINT