



PLOT 2 - Ground Floor Plan

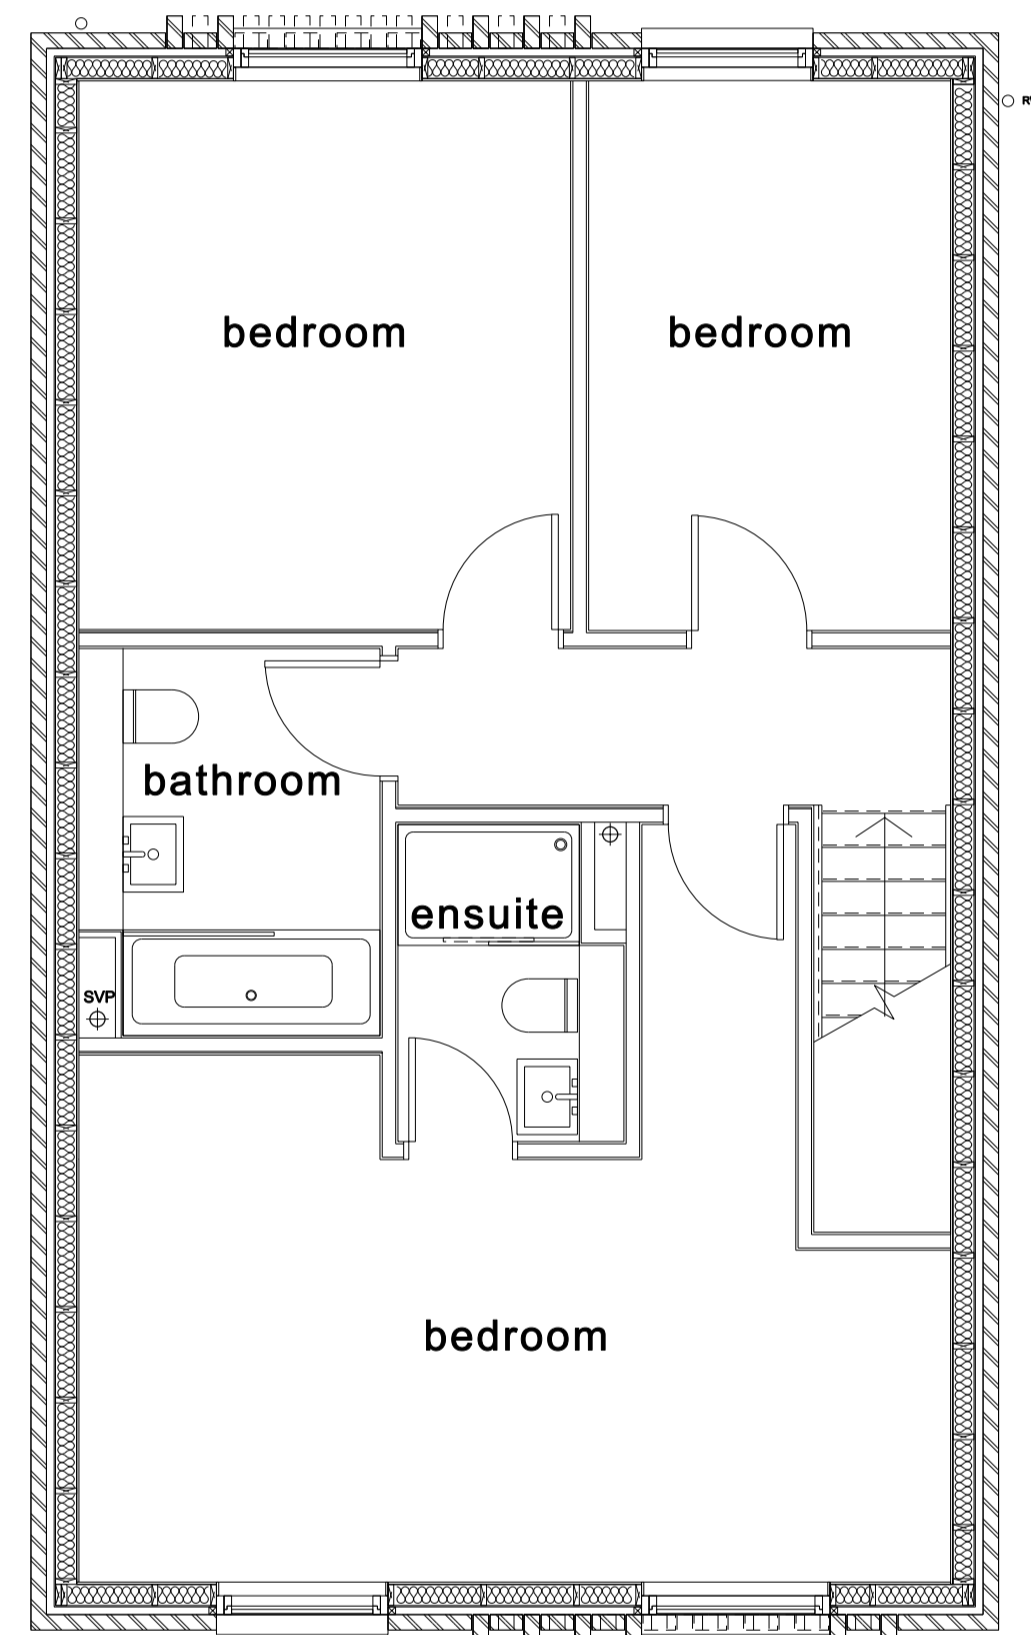

PLOT 2 - First Floor Plan

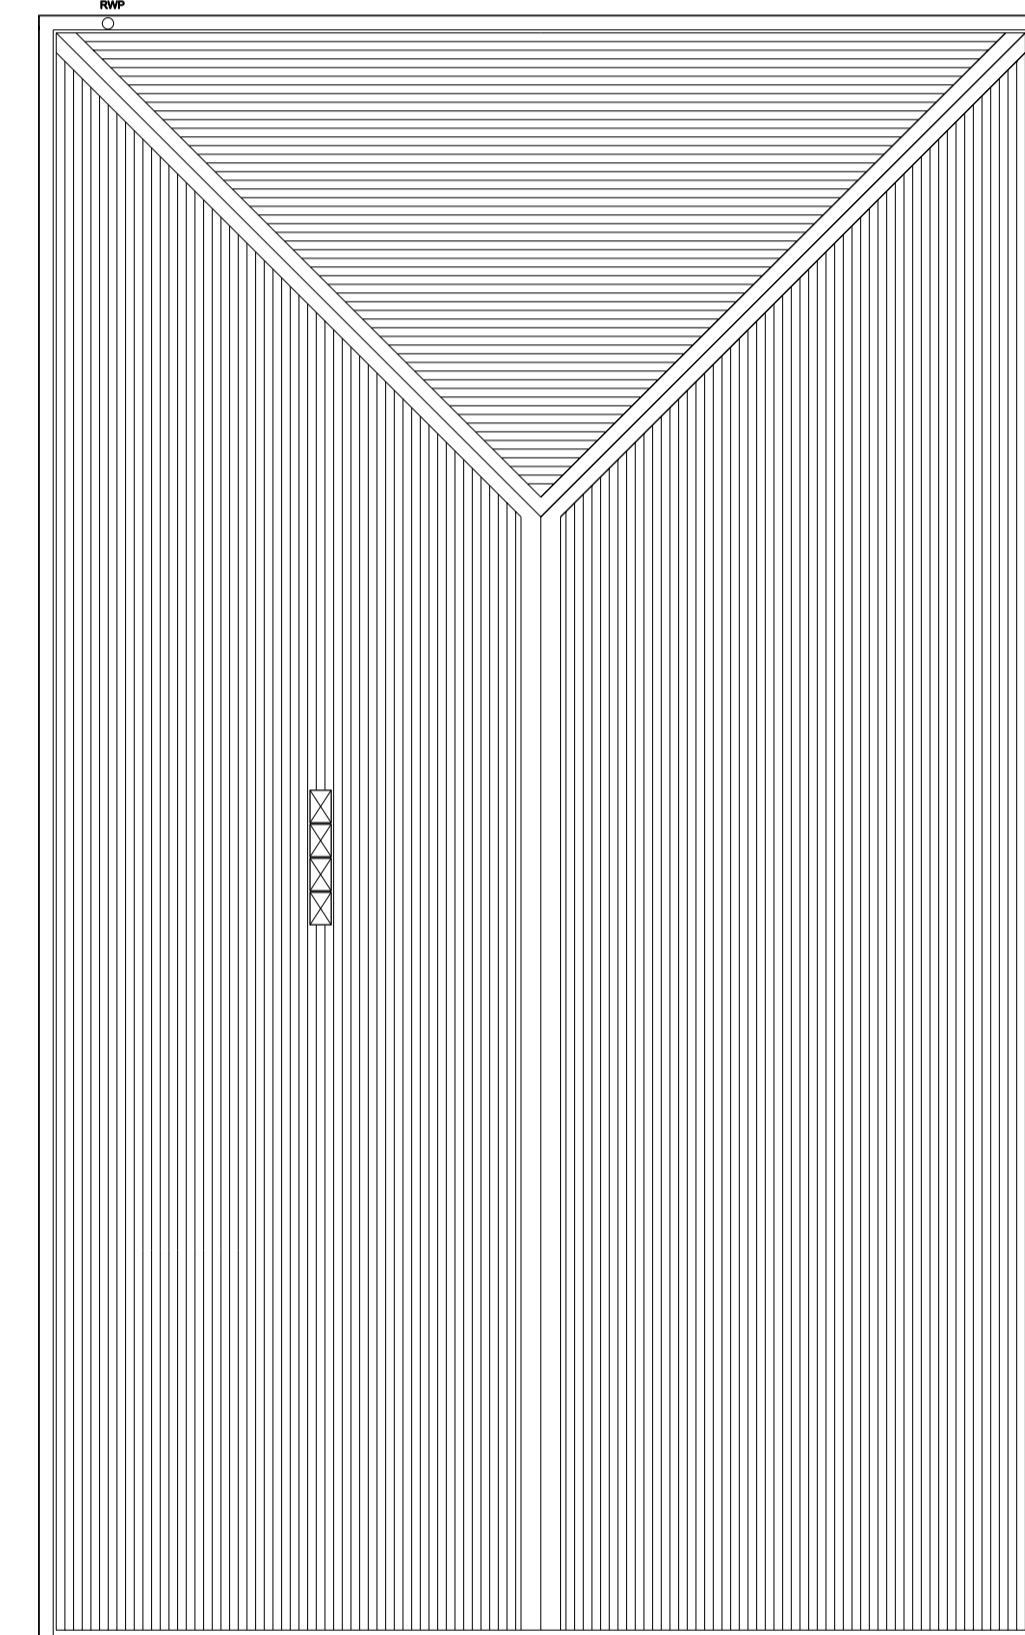

PLOT 2 - Roof Plan