


INTERNATIONAL FRENCH SCHOOL OF BEIJING
FIRST FLOOR

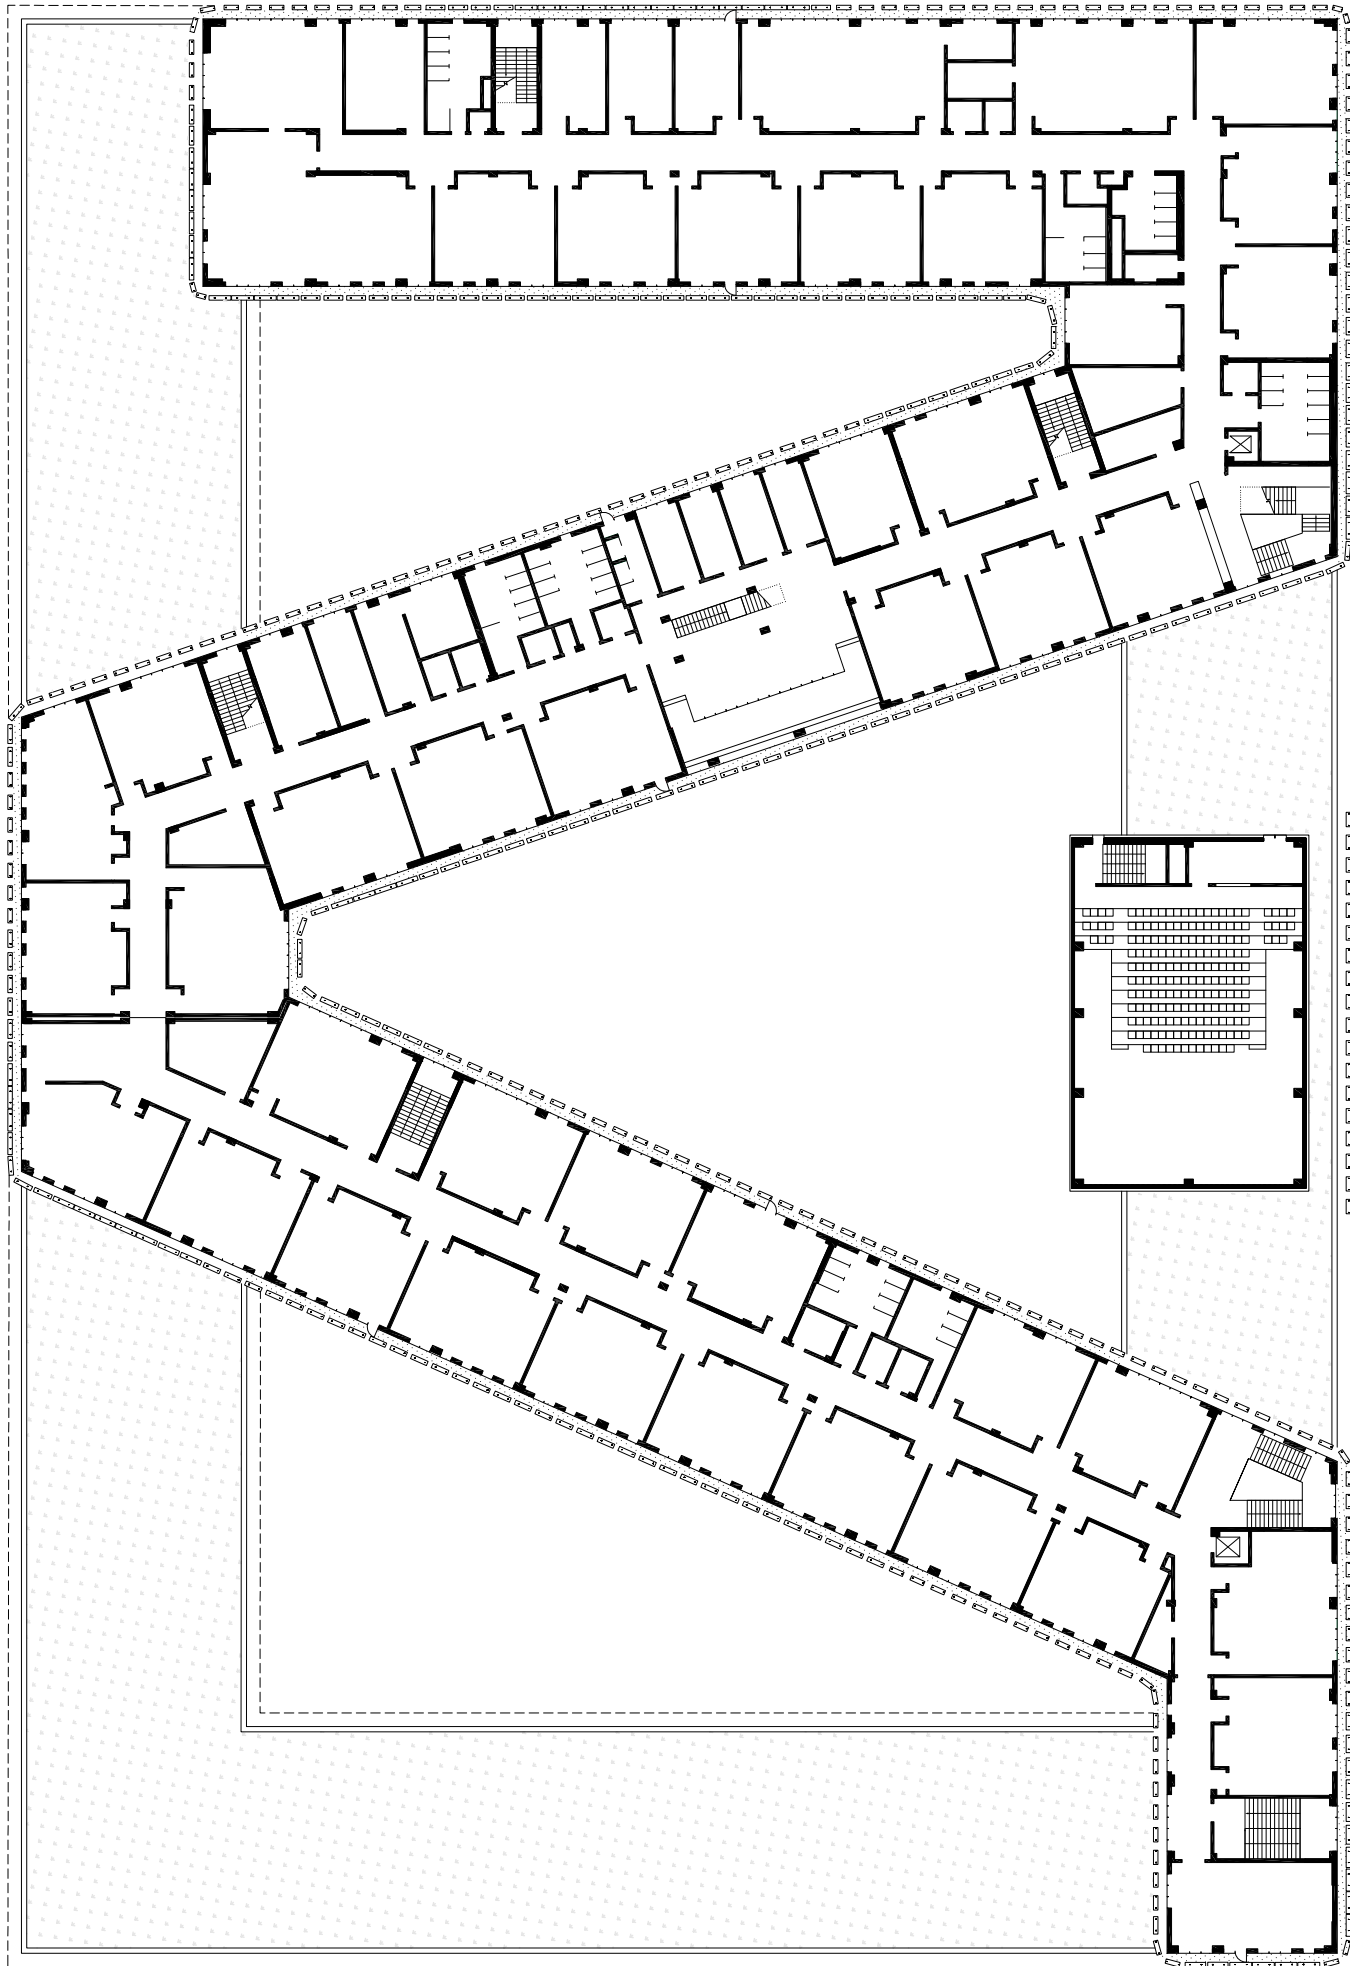

0 1 5 10
SCALE 1:500



J JACQUES
F FERRIER
A ARCHITECTURE