


ENTRY LEVEL +1.35 / LEVEL BEDROOM -1.45

0 1m 2m 5m 10m

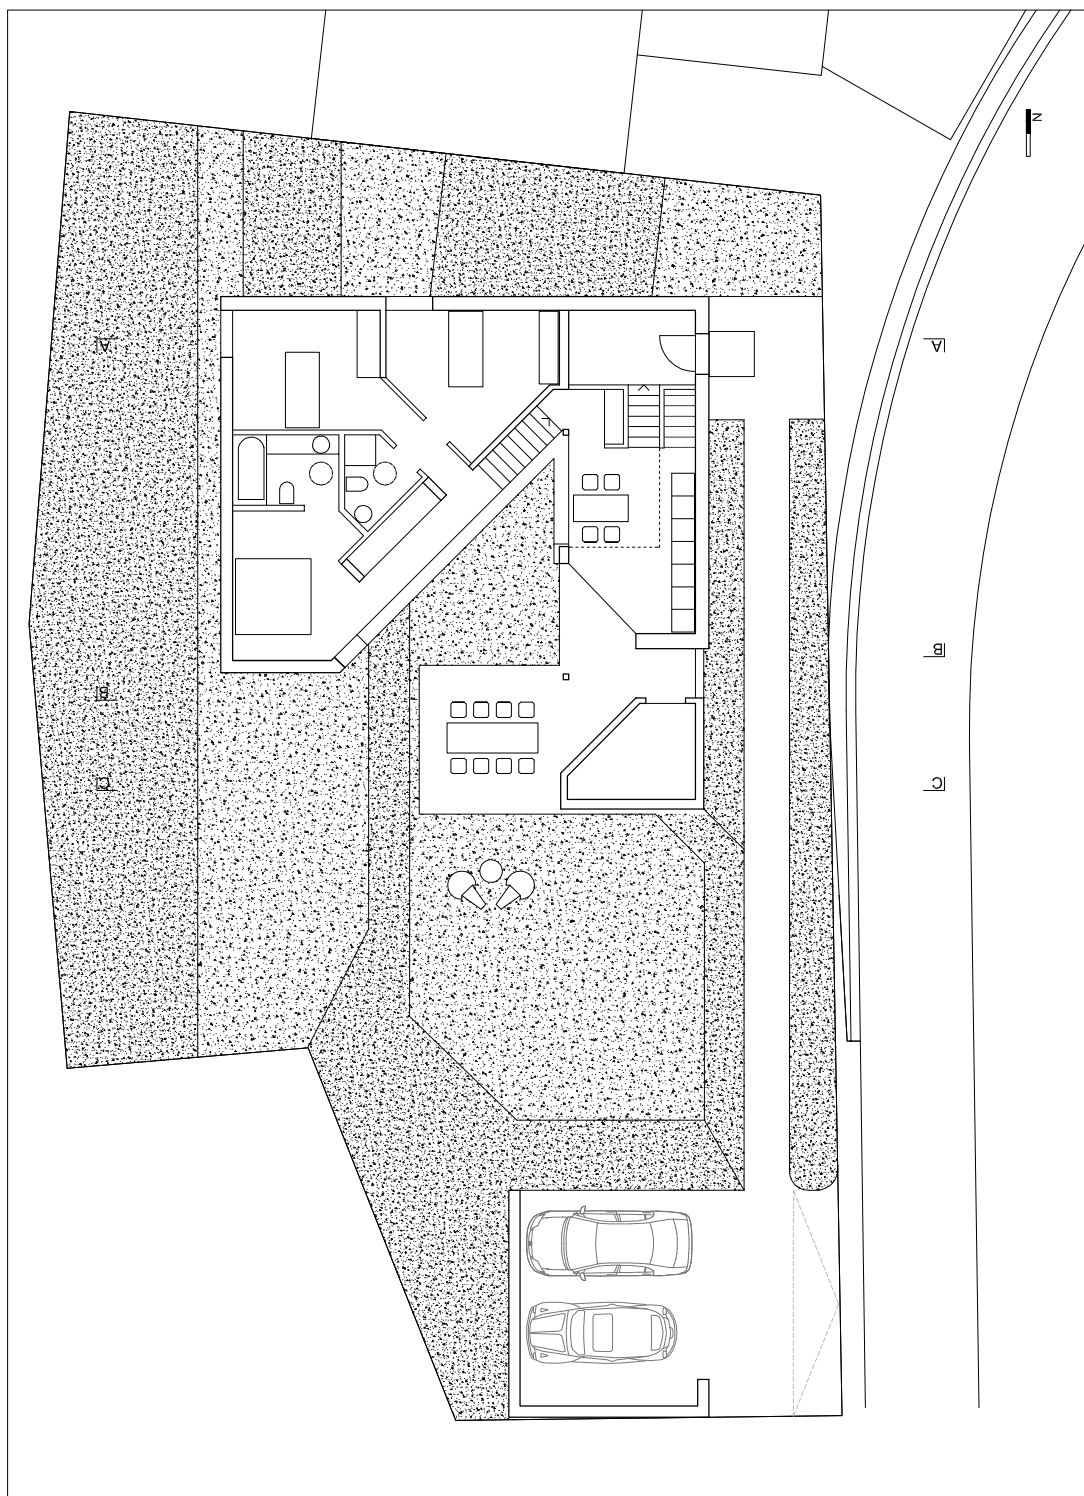

HOUSE IN CARABBIA
TICINO - SWITZERLAND

DAVIDE MACULLO ARCHITECT