


REGENT STREET

NEW BURLINGTON STREET

NEW BURLINGTON MEWS

NEW BURLINGTON MEWS YARD

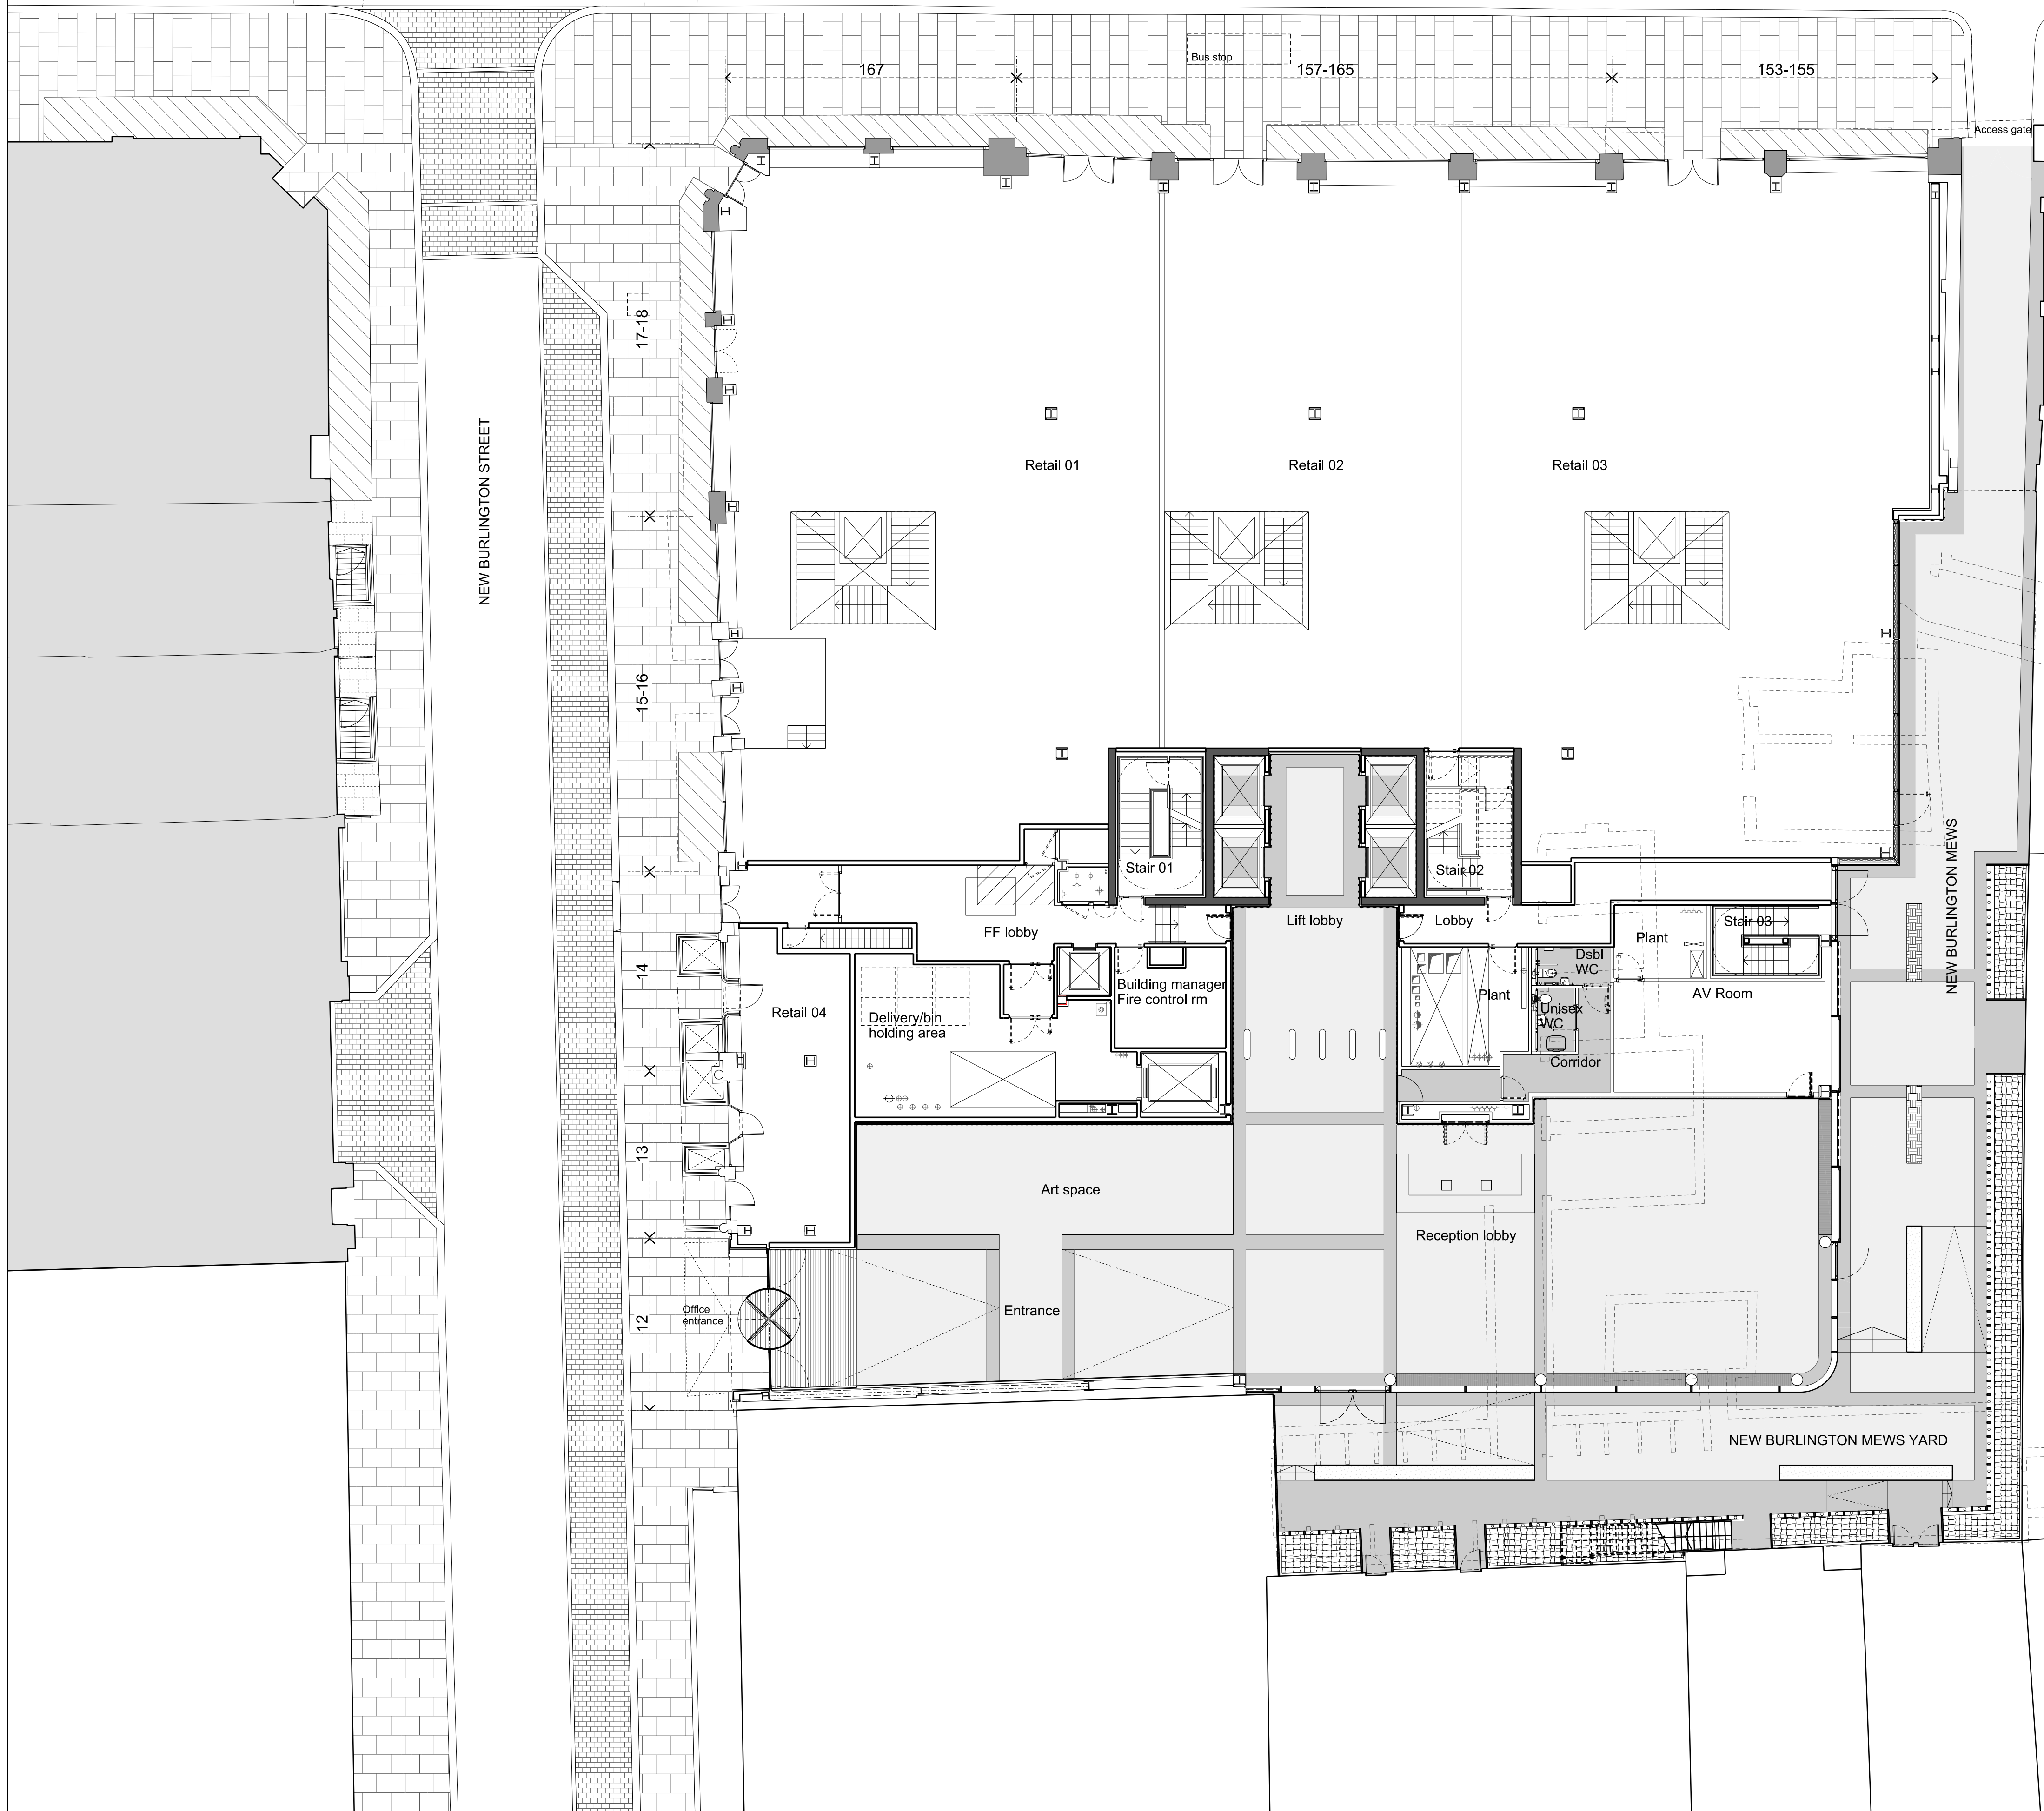

167

157-165

153-155

17-18

15-16

14

13

12

Stair 01

Stair 02

Stair 03

FF lobby

Lift lobby

Lobby

Plant

Retail 04

Delivery/bin holding area

Building manager

Fire control rm

Plant

Unisex WC

Corridor

AV Room

Art space

Reception lobby

Office entrance

Entrance

Access gate