


- 1 stair / hallway
- 2 firepoles
- 3 toilets
- 4 kitchen store
- 5 kitchen
- 6 living room
- 7 fitness
- 8 mattress store
- 9 bedroom (1)
- 10 mattress store
- 11 bedroom (2)
- 12 mattress store
- 13 bedroom (3)
- 14 outdoor sports field
- 15 patio

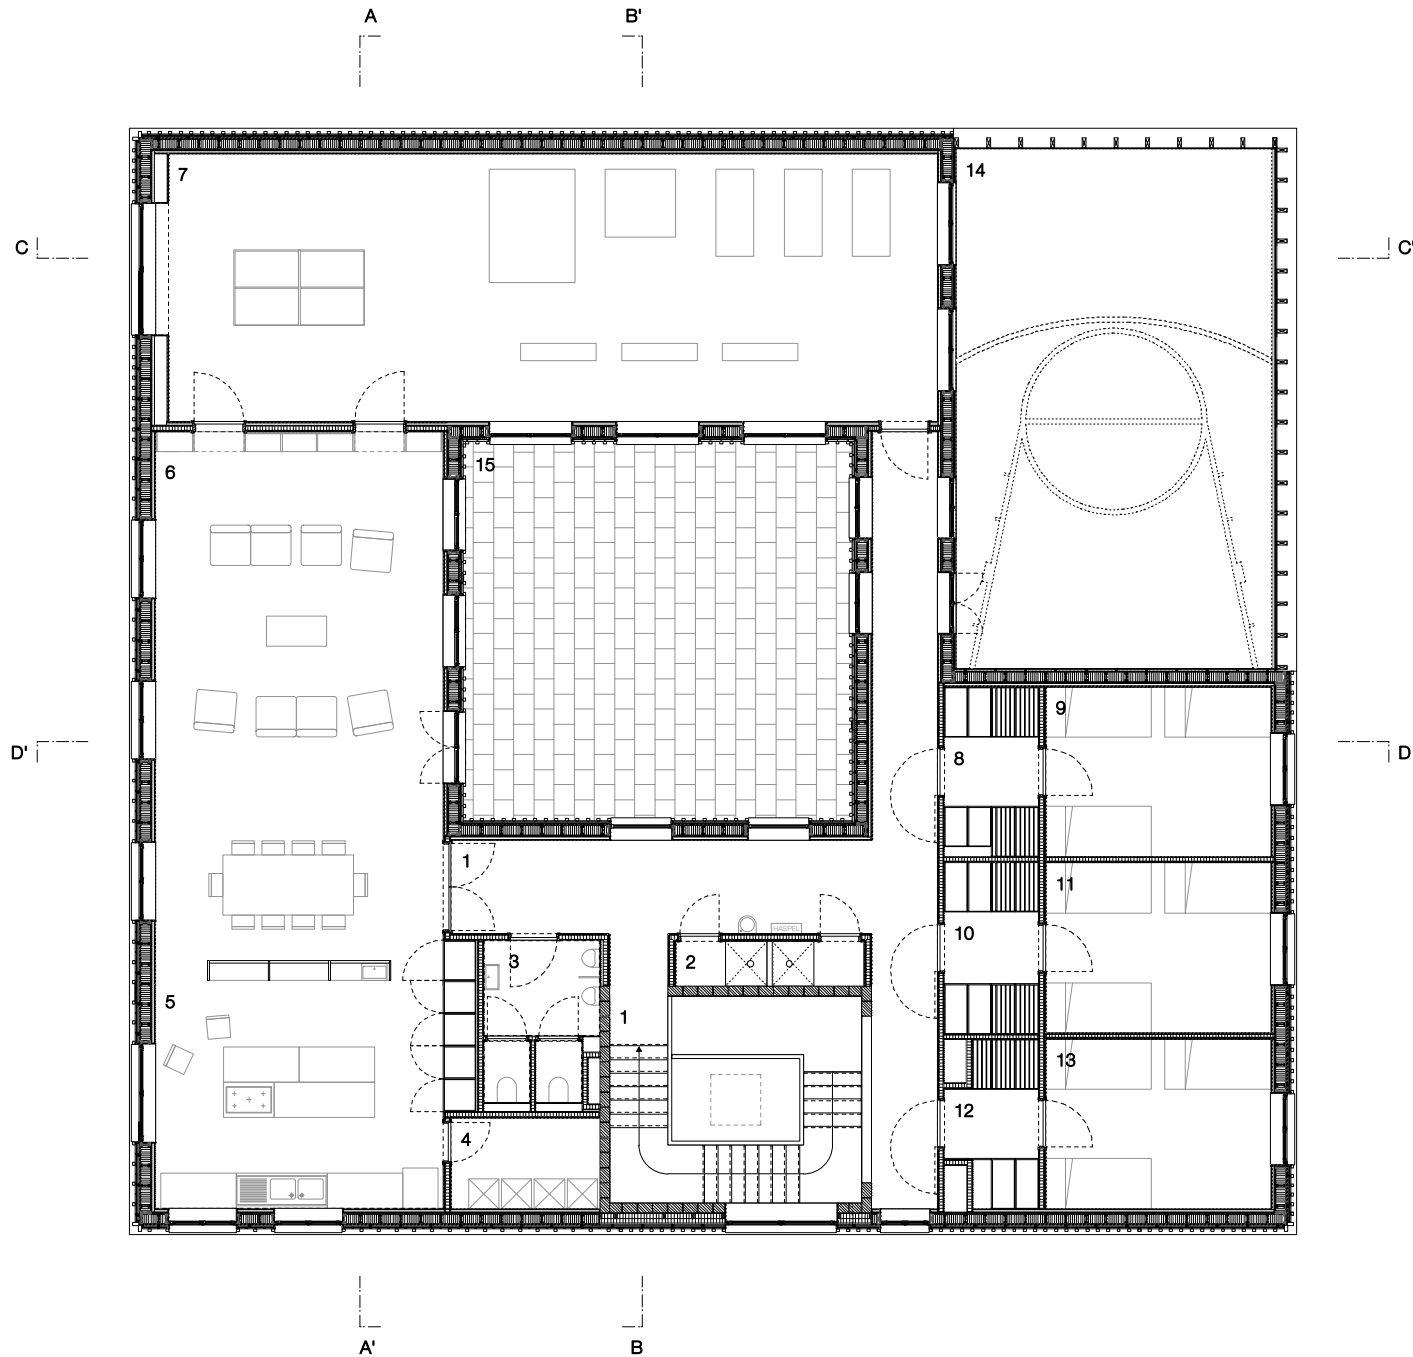

FIRE STATION BERENDRECHT  
Antwerp, Belgium

UPPER FLOOR PLAN  
scale: 1/150

REF N° BOVENBOUW\_D\_05

**BOVEN  
BOUW**  
ARCHITECTUUR