



- 1 BARRIQUE CELLAR
- 2 HALL
- 3 OFFICE
- 4 STOREHOUSE
- 5 FERMENTATION AREA
- 6 DRYING ROOM/EDUCATION ITINERY
- 7 SHOP

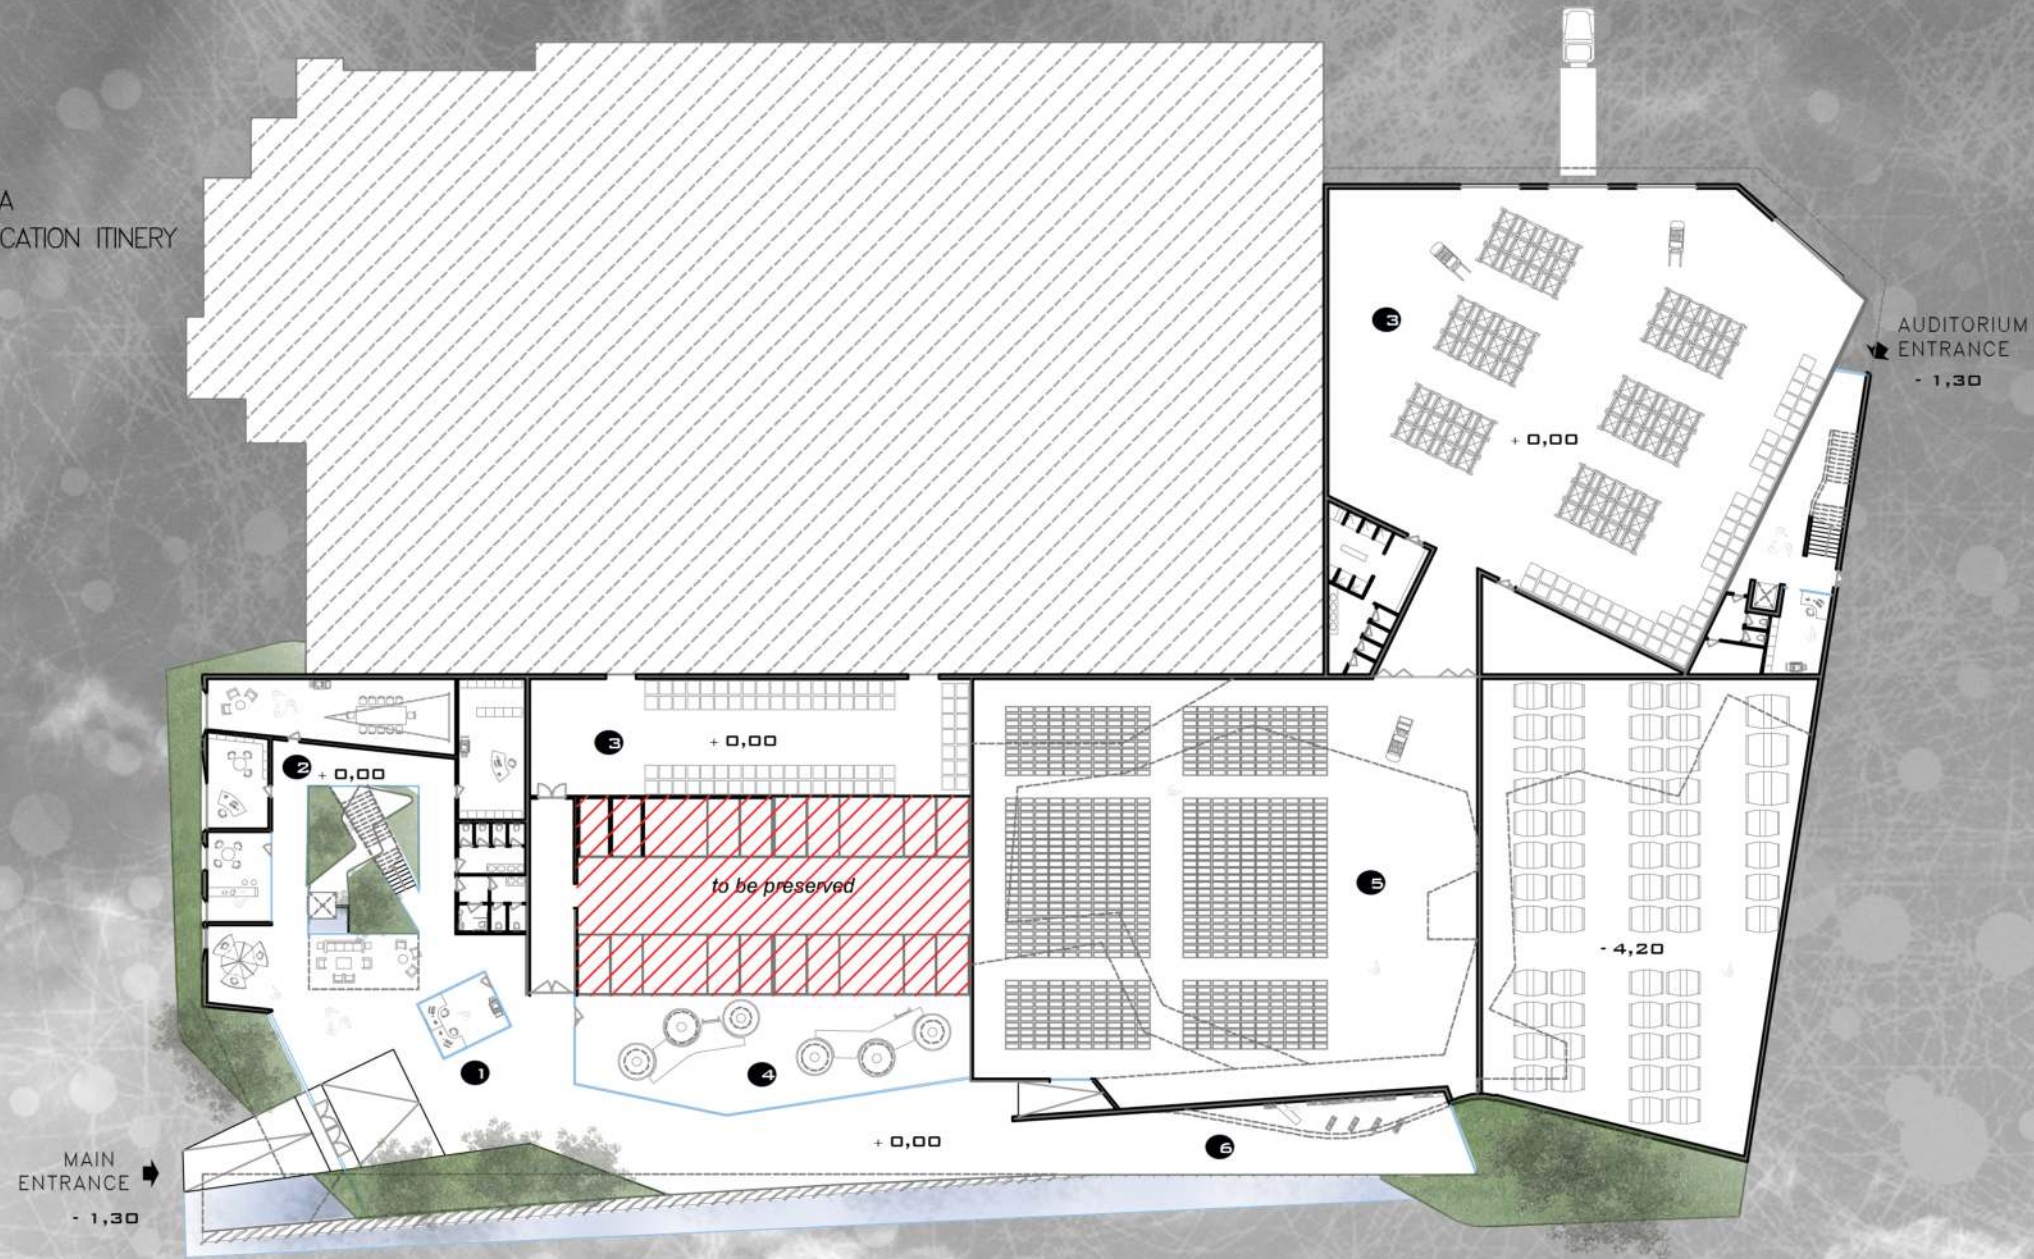


LEVEL 0

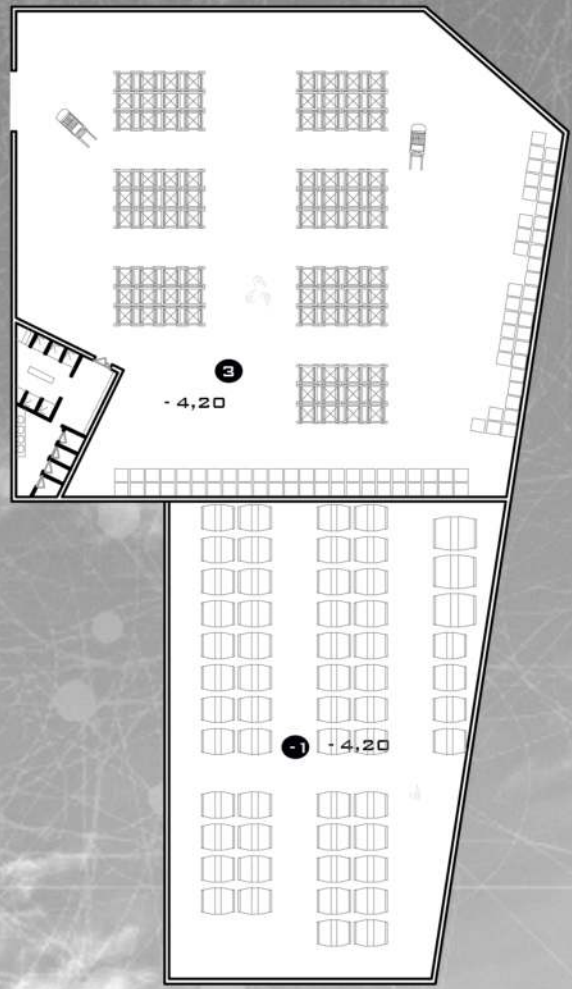

LEVEL -1



- ② OFFICE
- ⑦ INFO POINT
- ⓑ EXHIBITION SPACE
- ⓐ WORKSHOP ROOM
- ⓐ FOYER
- ① WINE TASTING ROOM
- ⑫ CAFETERIA
- ⑬ MEDIALIBRARY
- ⑭ AUDITORIUM
- ⑮ TERRACE

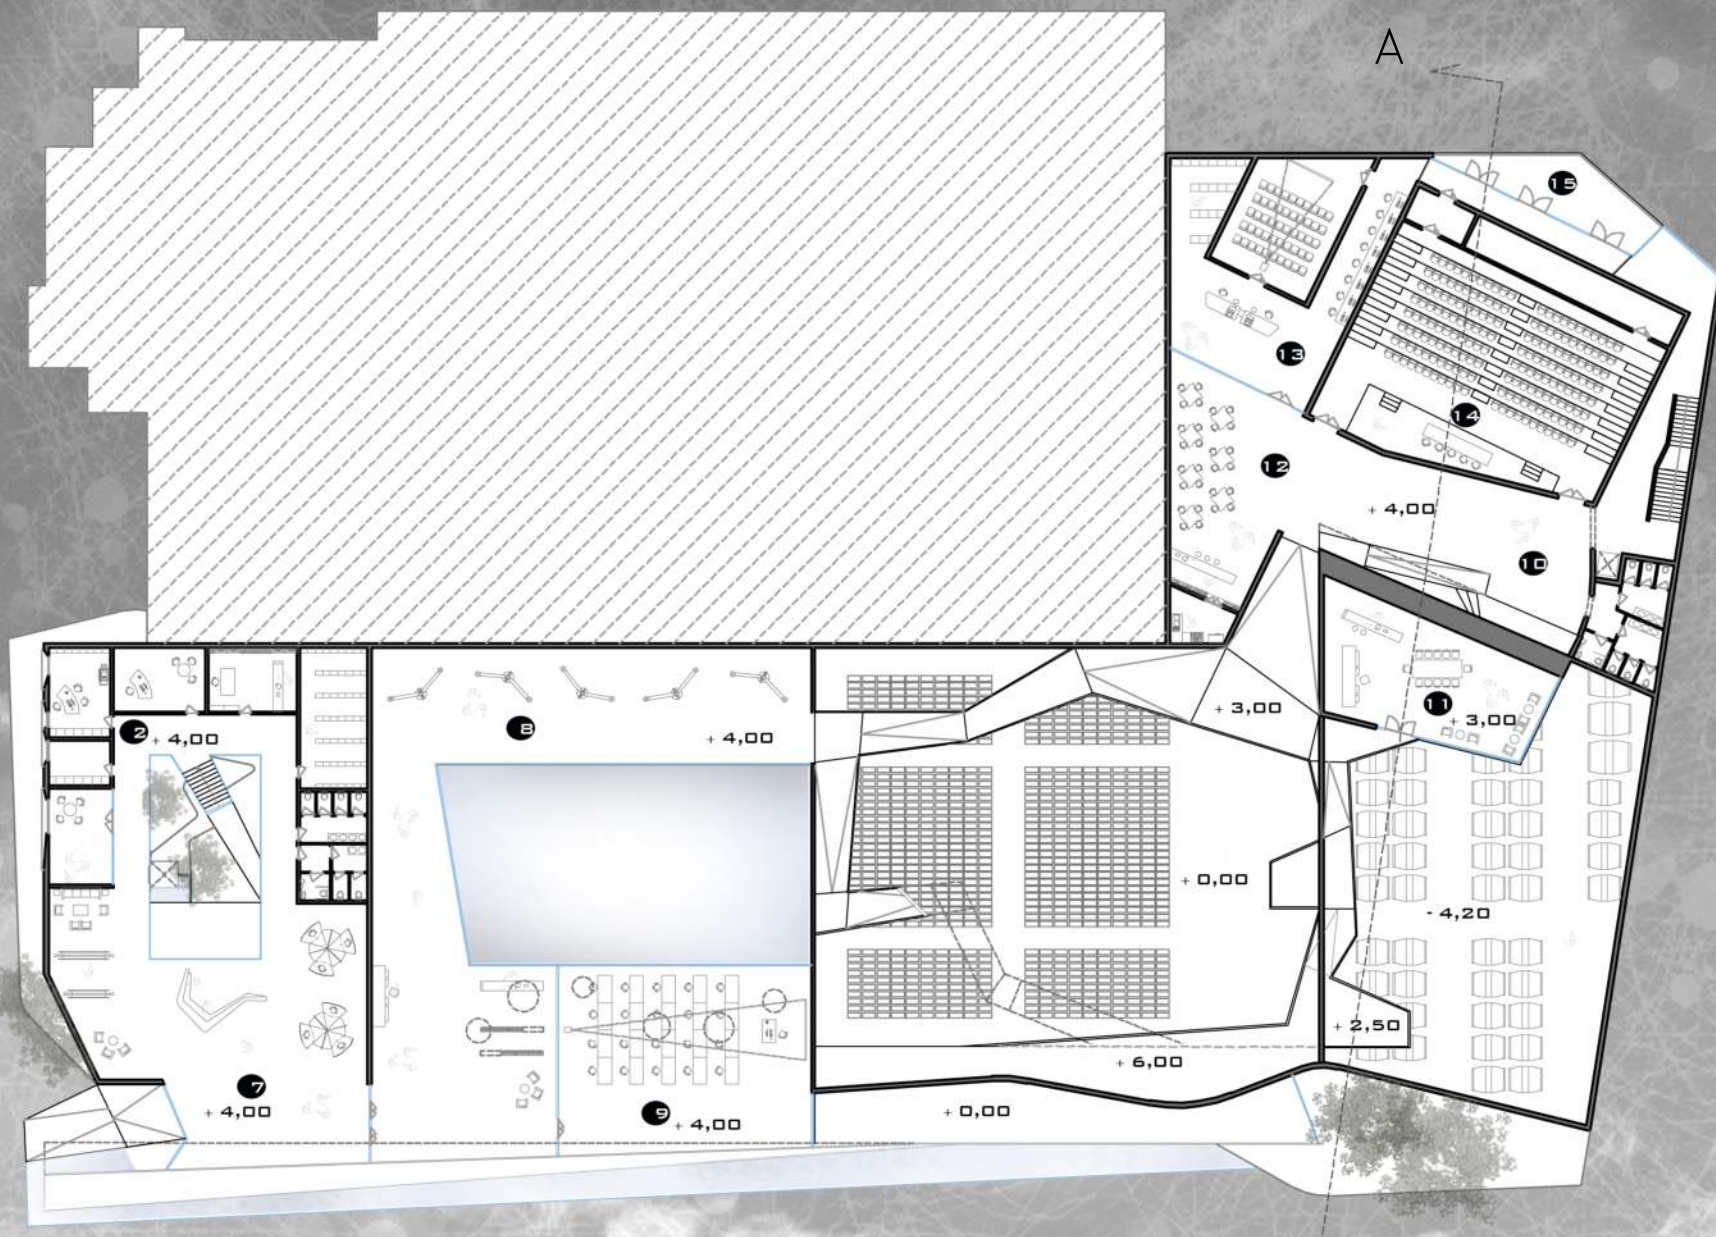

LEVEL 1


A



SECTION A-A



16 GREEN OPEN LAB

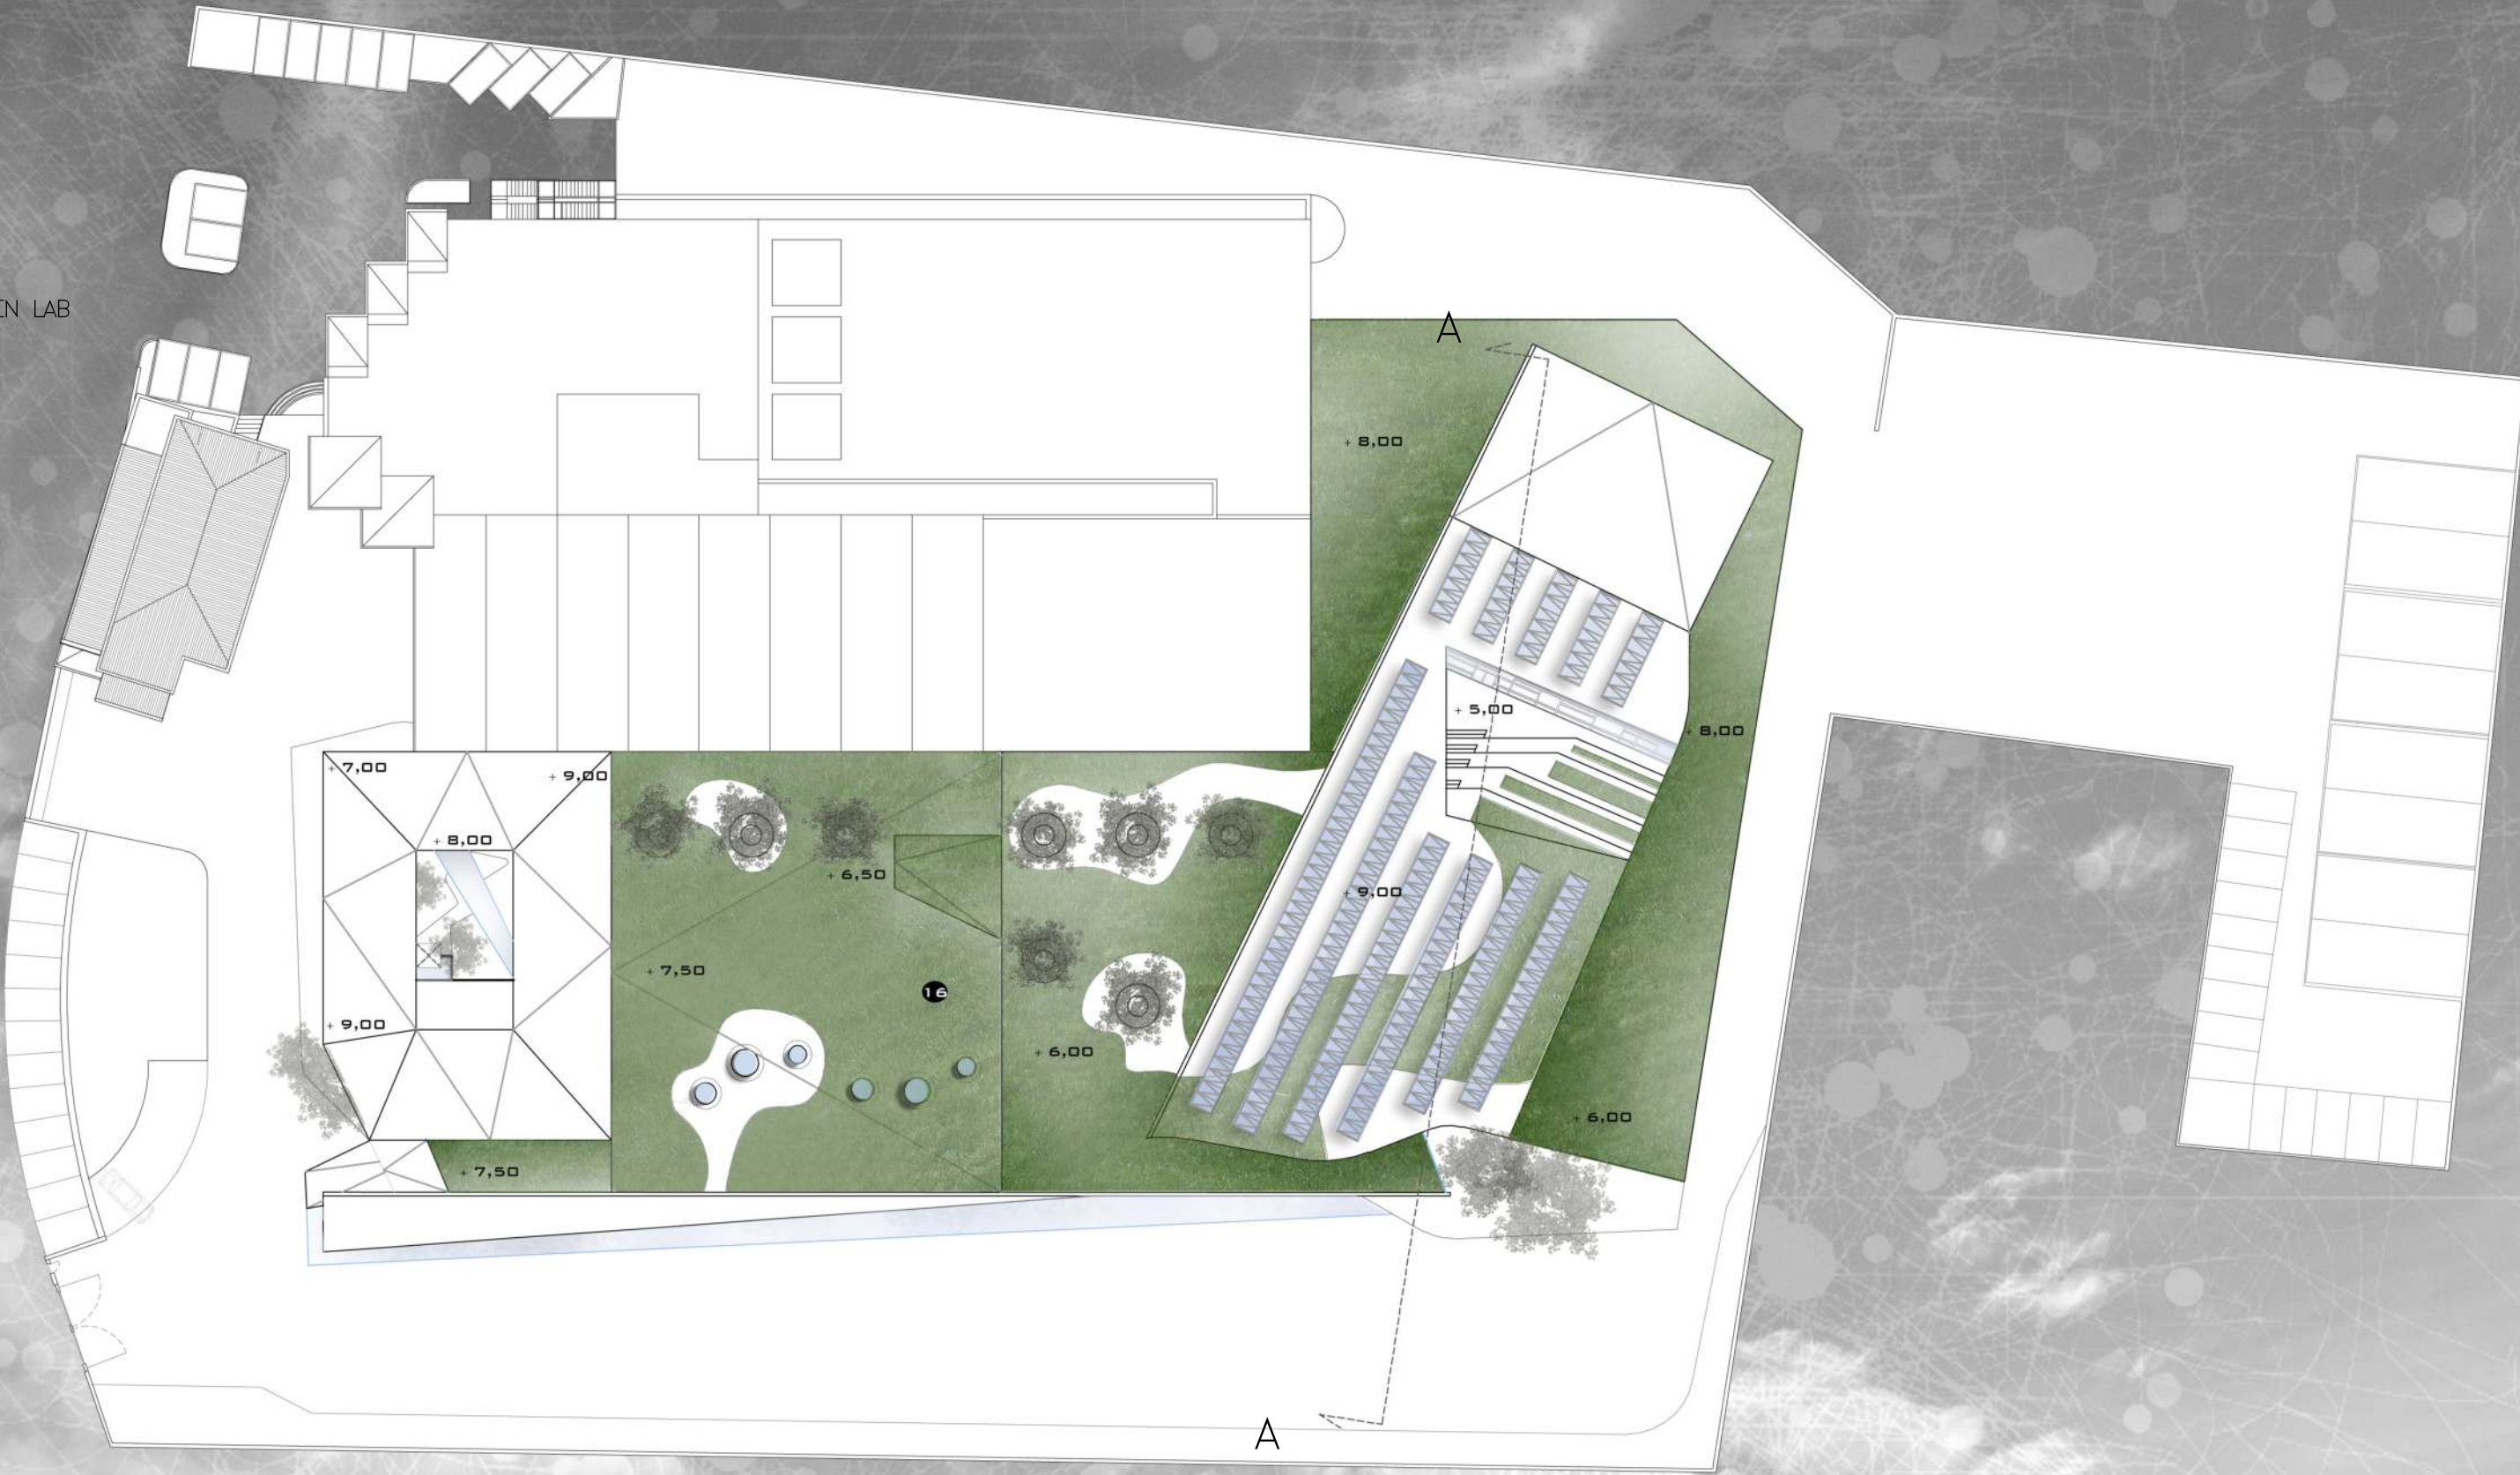

MASTERPLAN