
- 1 Loading bay
- 2 Concourse
- ③ VIP Room
- 4 Storage
- 5 Offices6 Stage
- 7 Food and beverages
- 8 Restaurant and bar

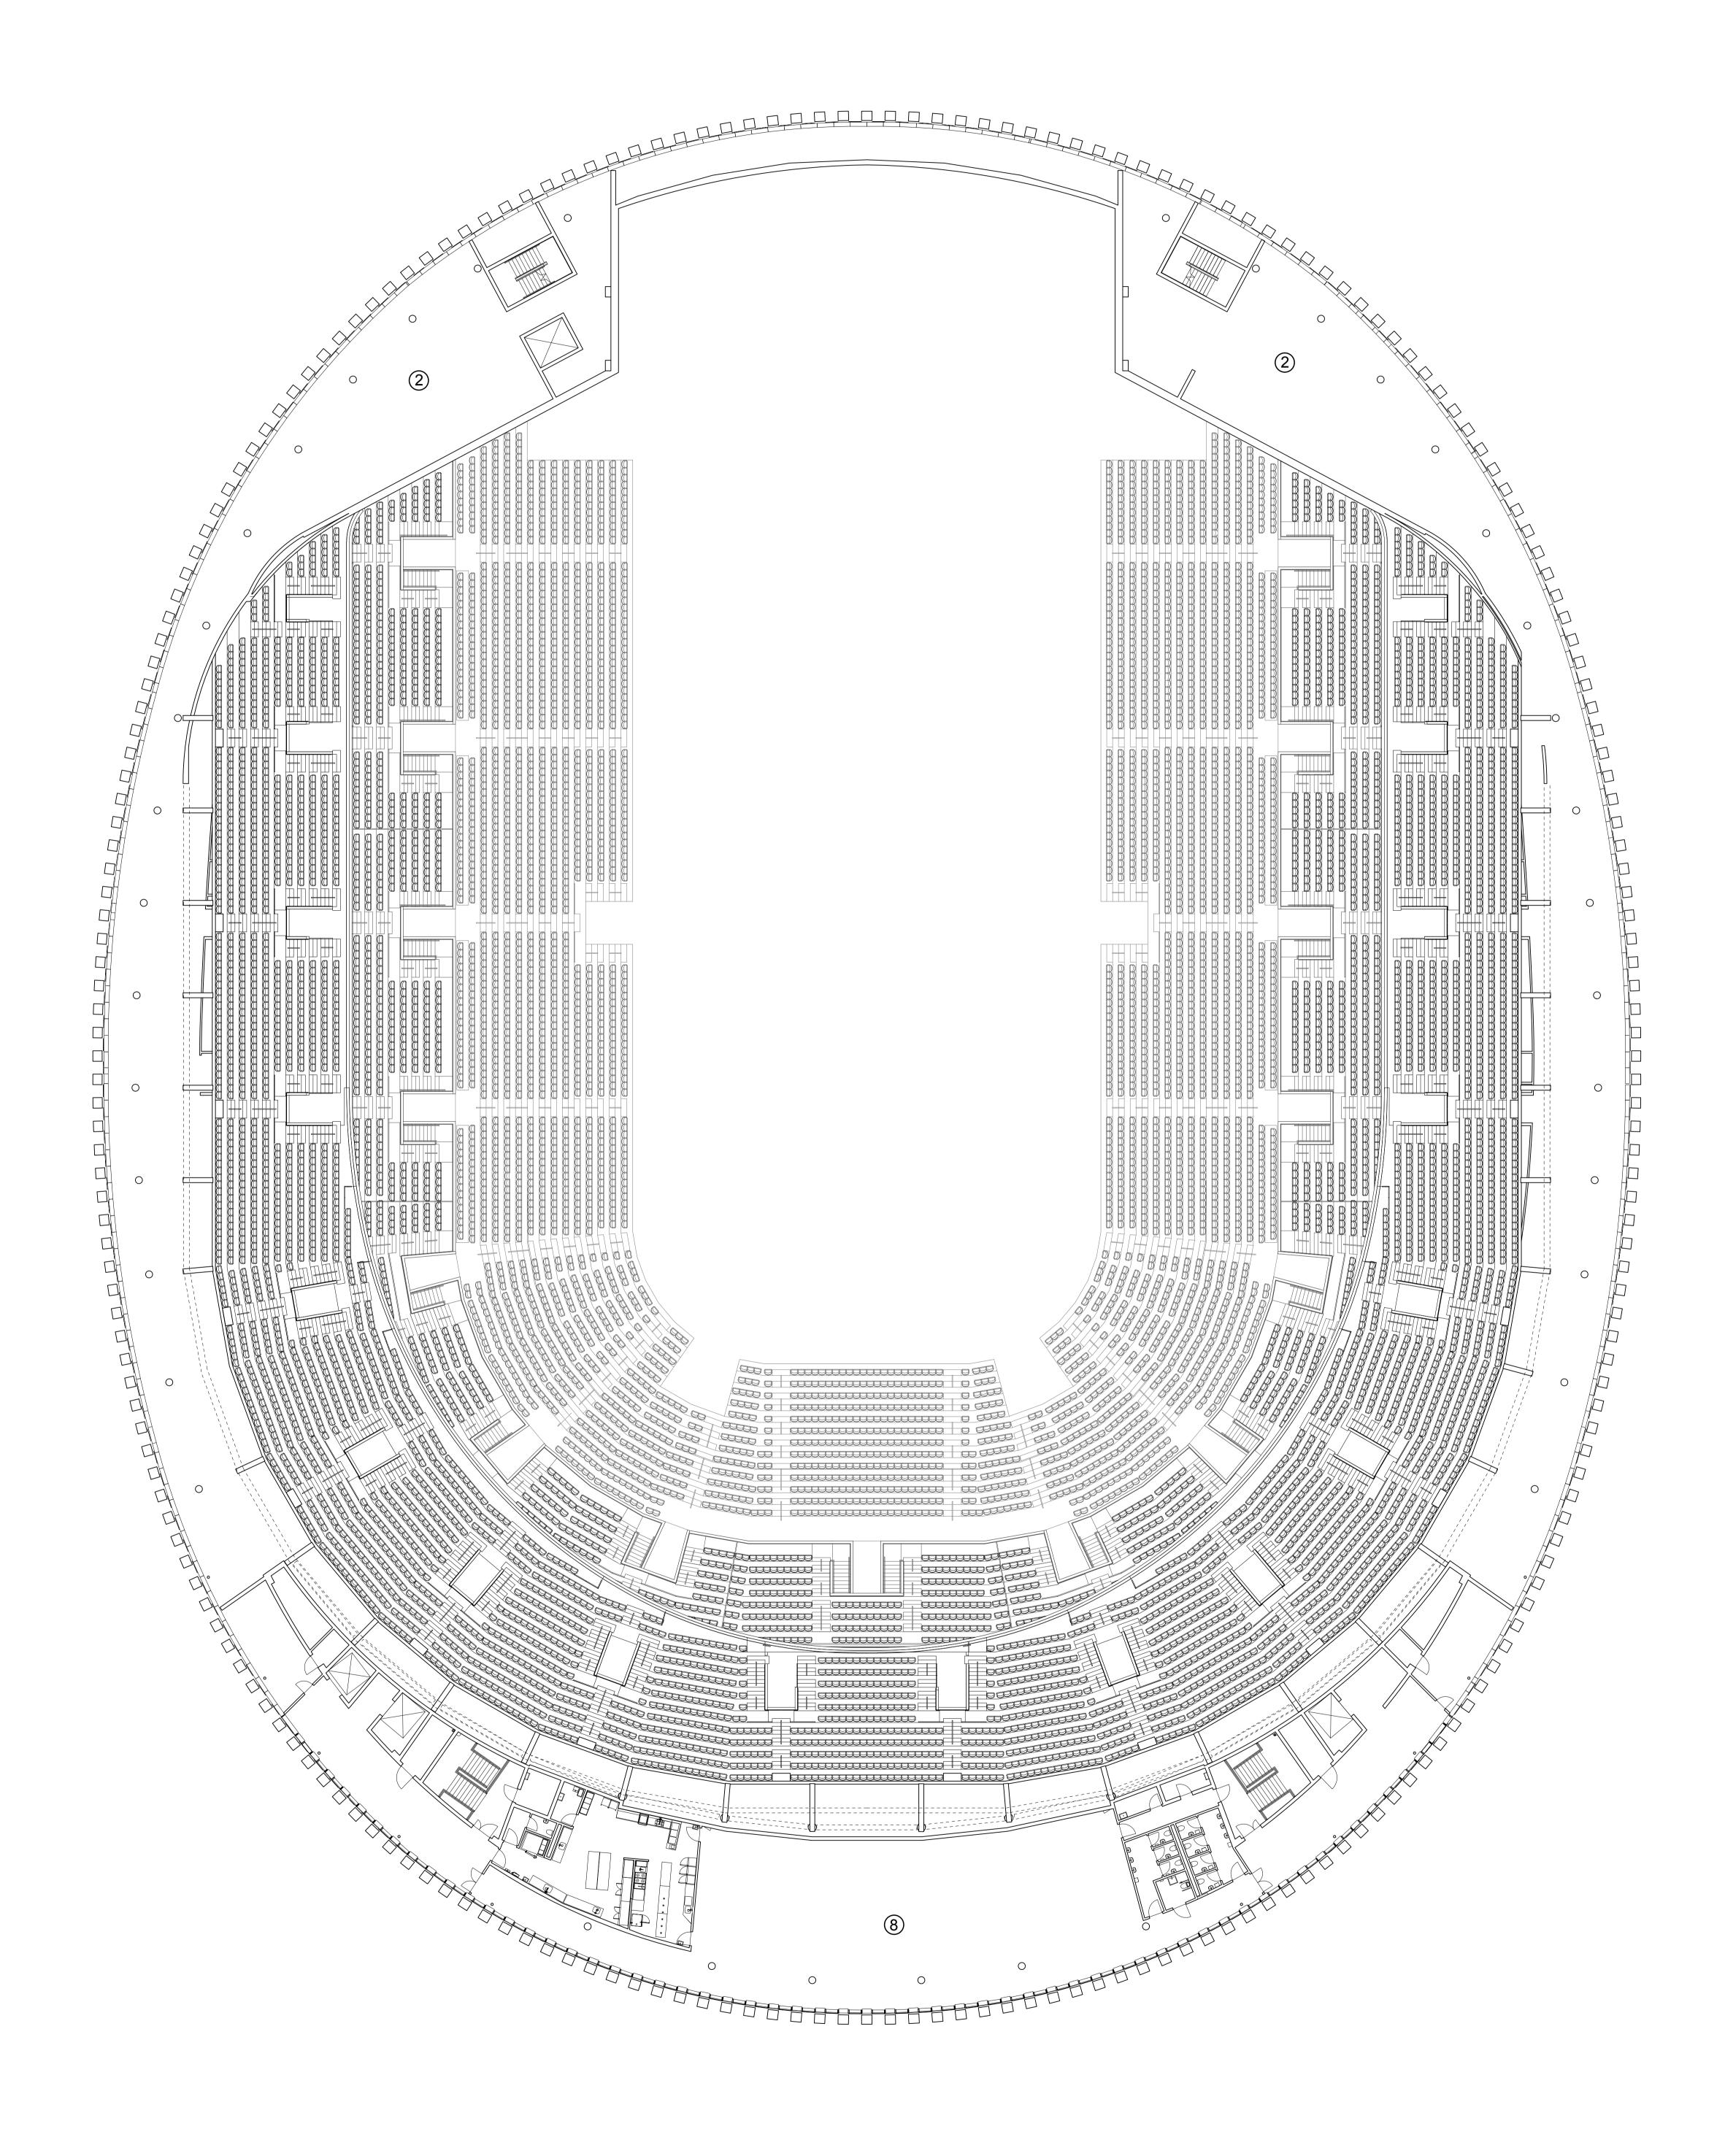

0 1 2 5m 1