


CASA DO GUARDA
GUARD'S HOUSE

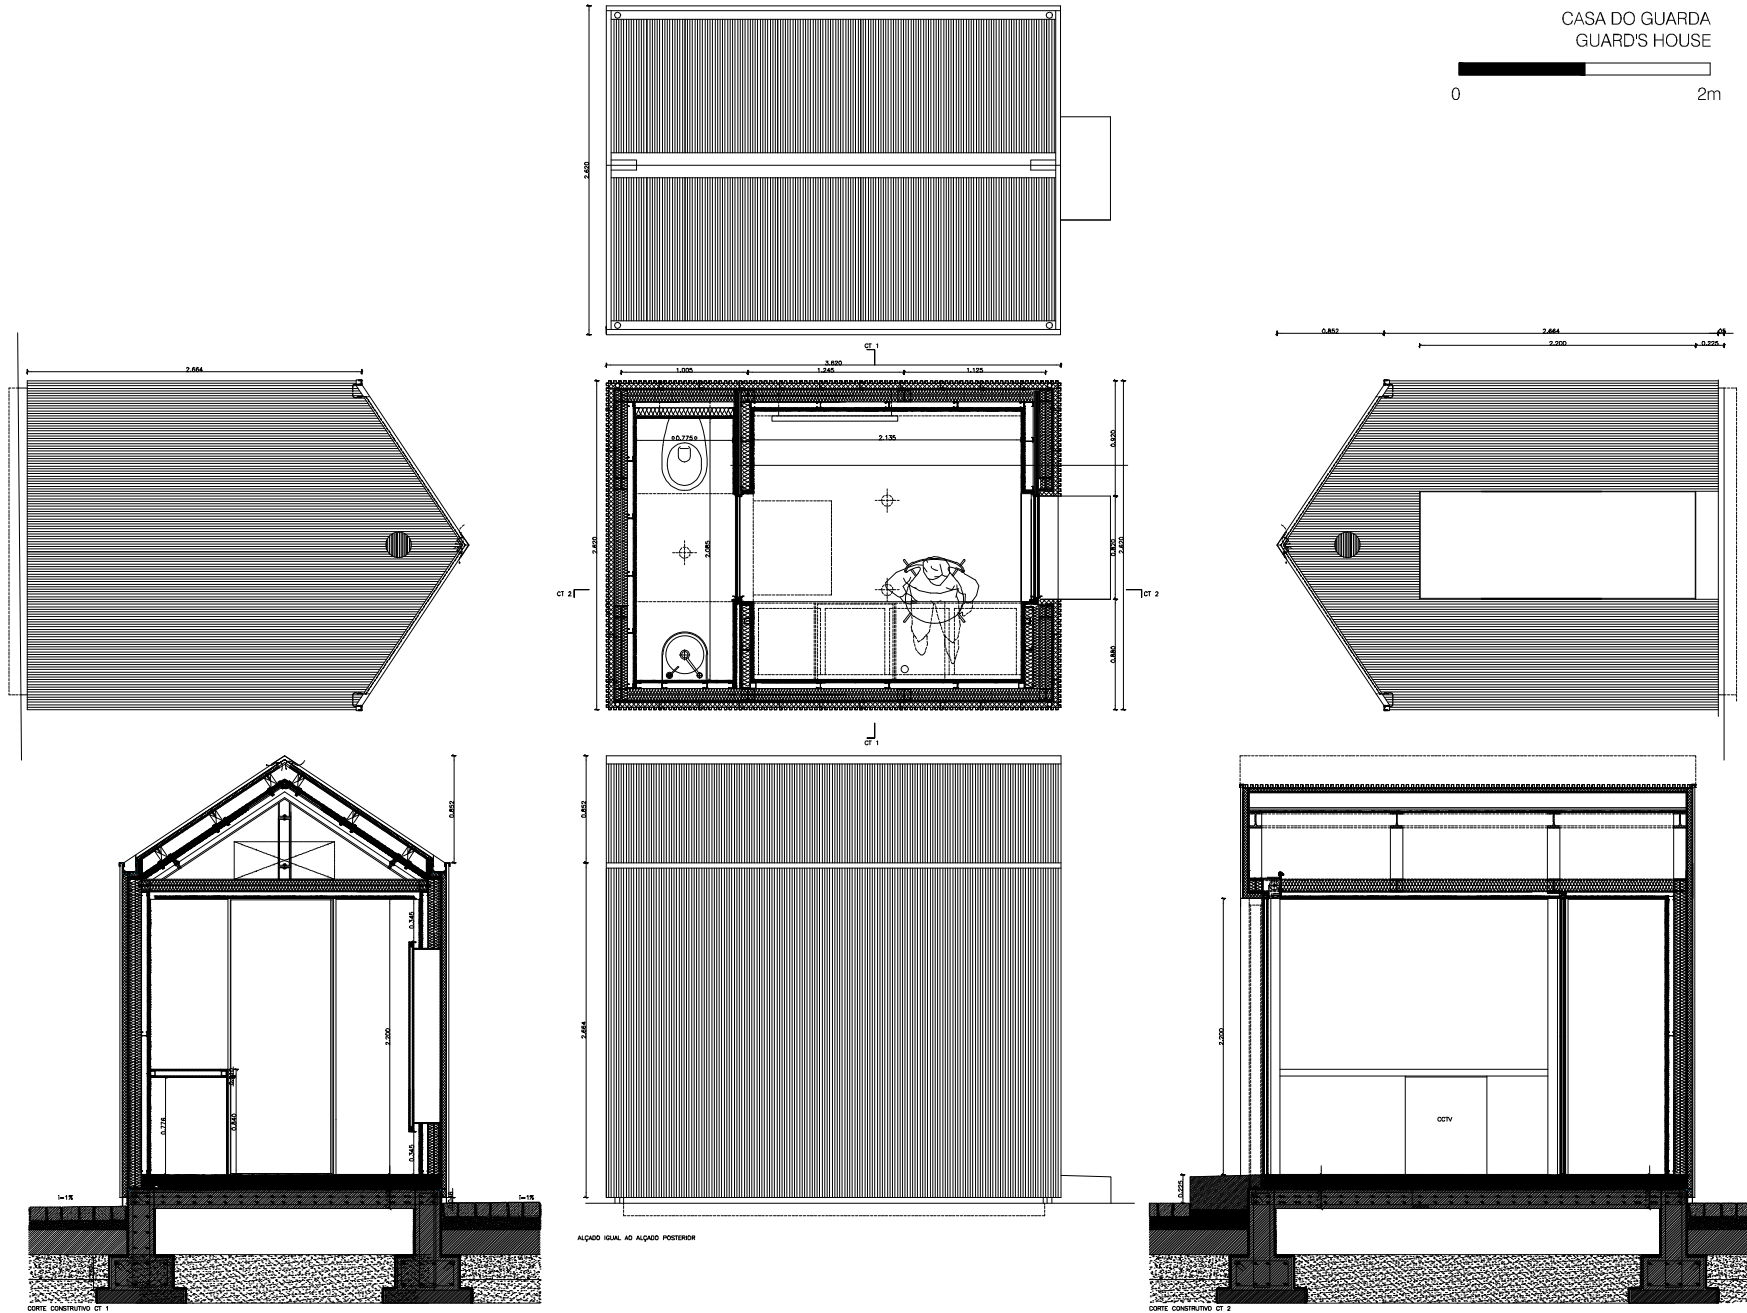

CORTE CONSTRUTIVO CT 1

CORTE CONSTRUTIVO CT 2