



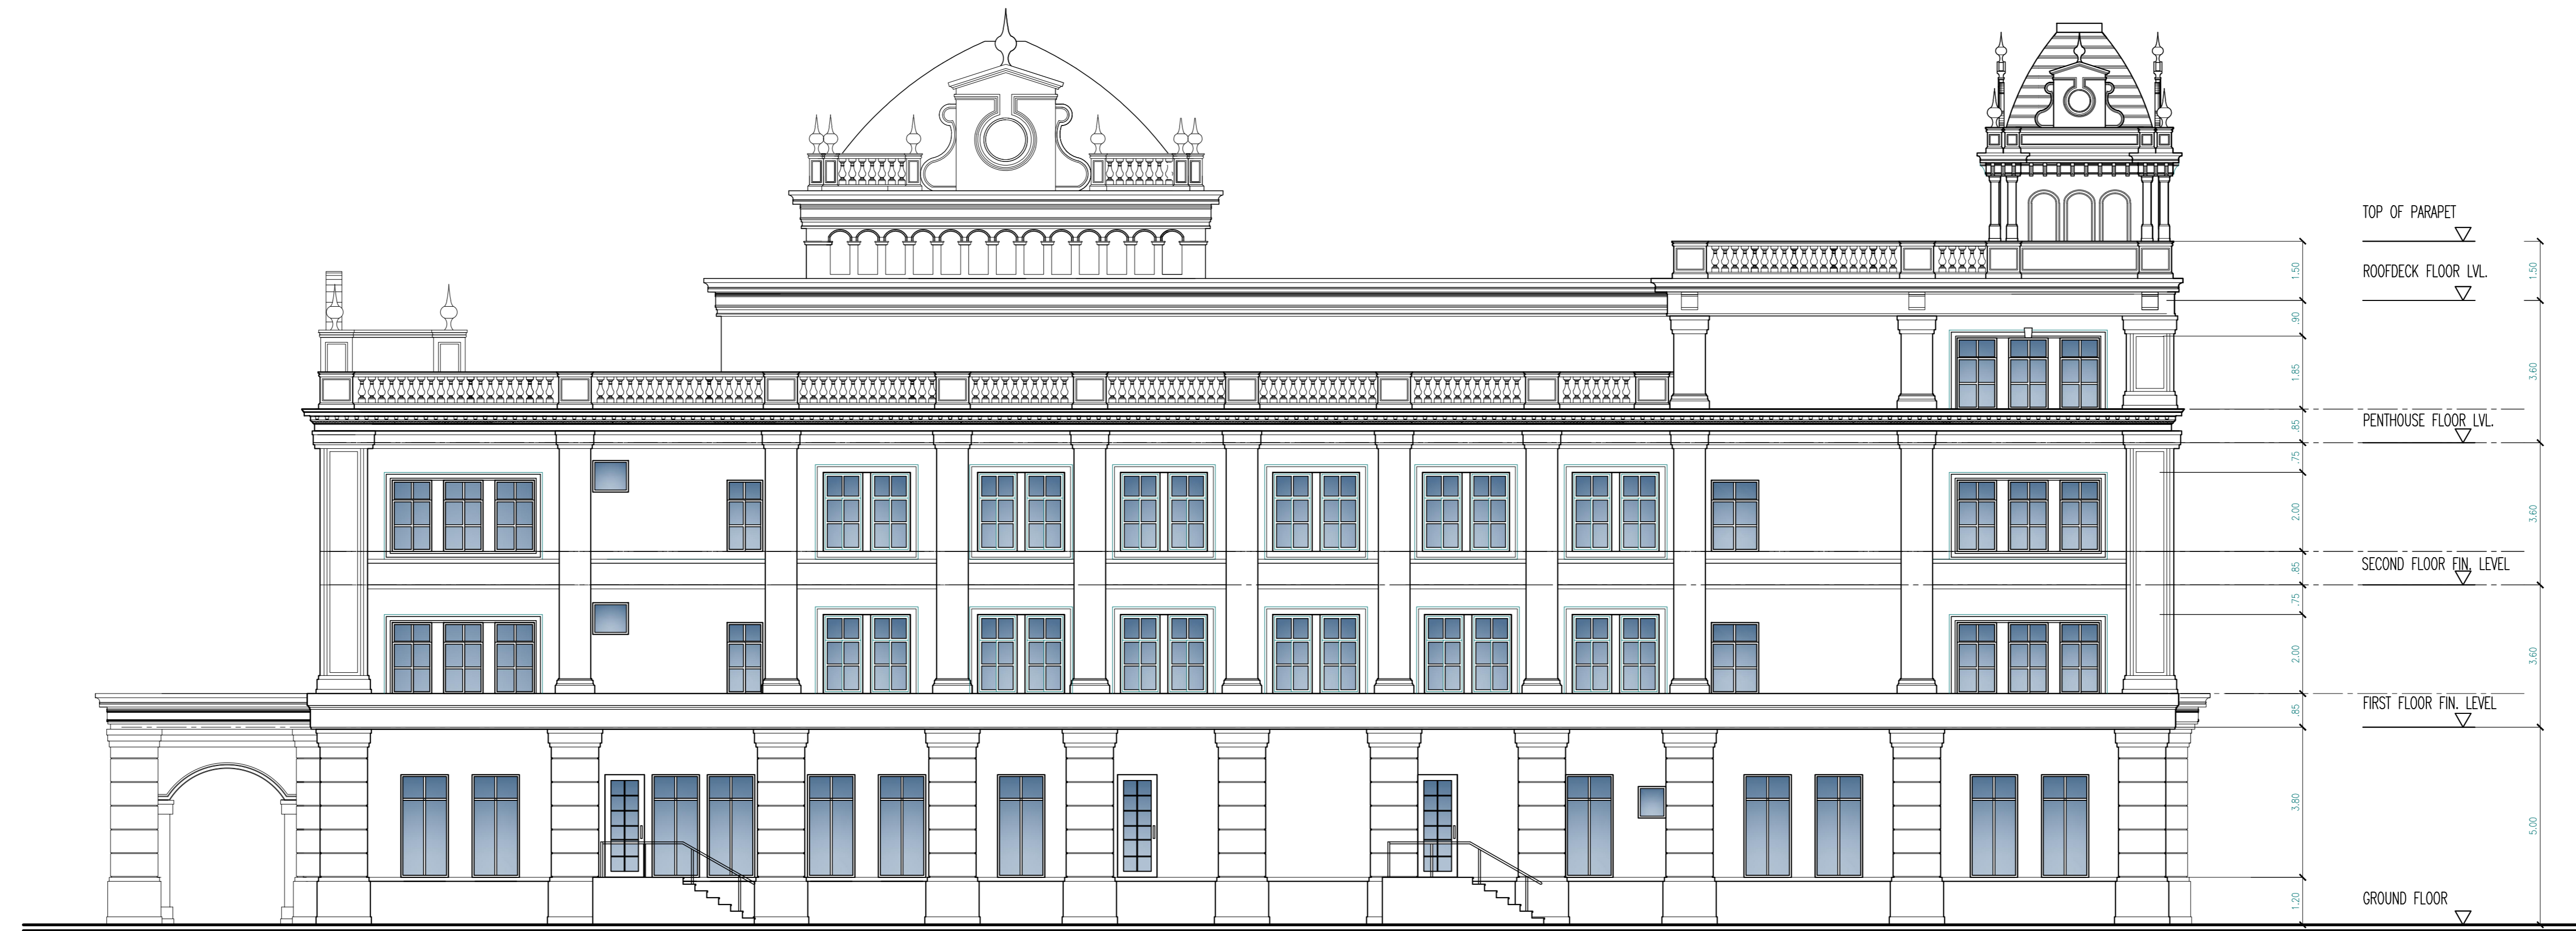

1
A/3 SCALE 1:100 M.
RIGHT SIDE ELEVATION BUILDING -B



1
A/3 SCALE 1:100 M.
LEFT SIDE ELEVATION BUILDING -B

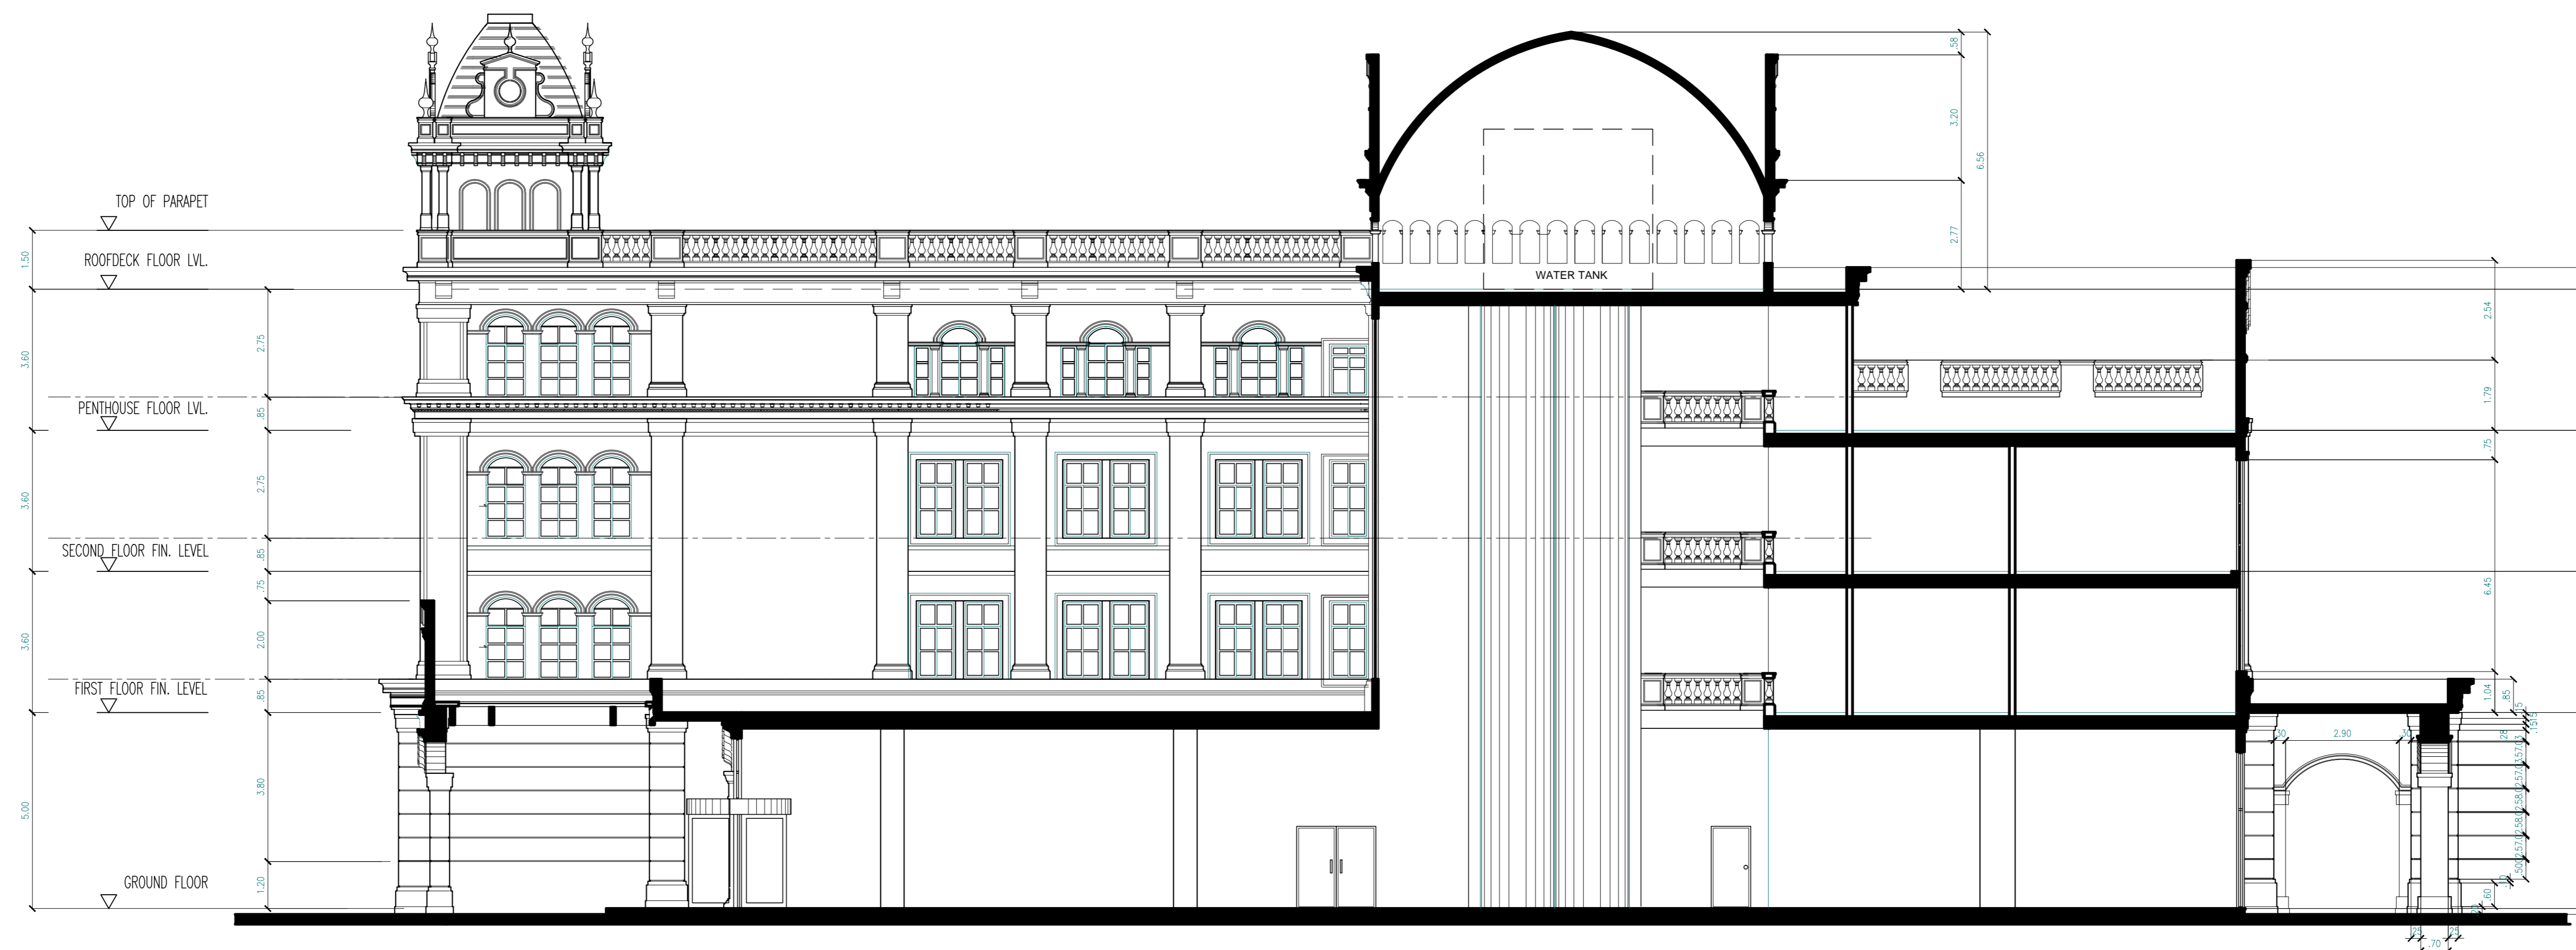

1
A/3 SCALE 1:100 M.
SECTION Y-Y BUILDING -B