


NOTE:  
 - LANDSCAPE TO BE PROPOSED BY LANDSCAPE ARCHITECT.  
 - ROOF/GROUND CONTACT: JEJU ROCK TO BE PLACED NATURALLY AND CONTINUOUSLY WITH SURROUNDING LANDSCAPE. ALIGNMENT TO BE CONFIRMED BY DESIGN ARCHITECT.

55-3 351.65  
348.15

55-4 352.65  
349.15

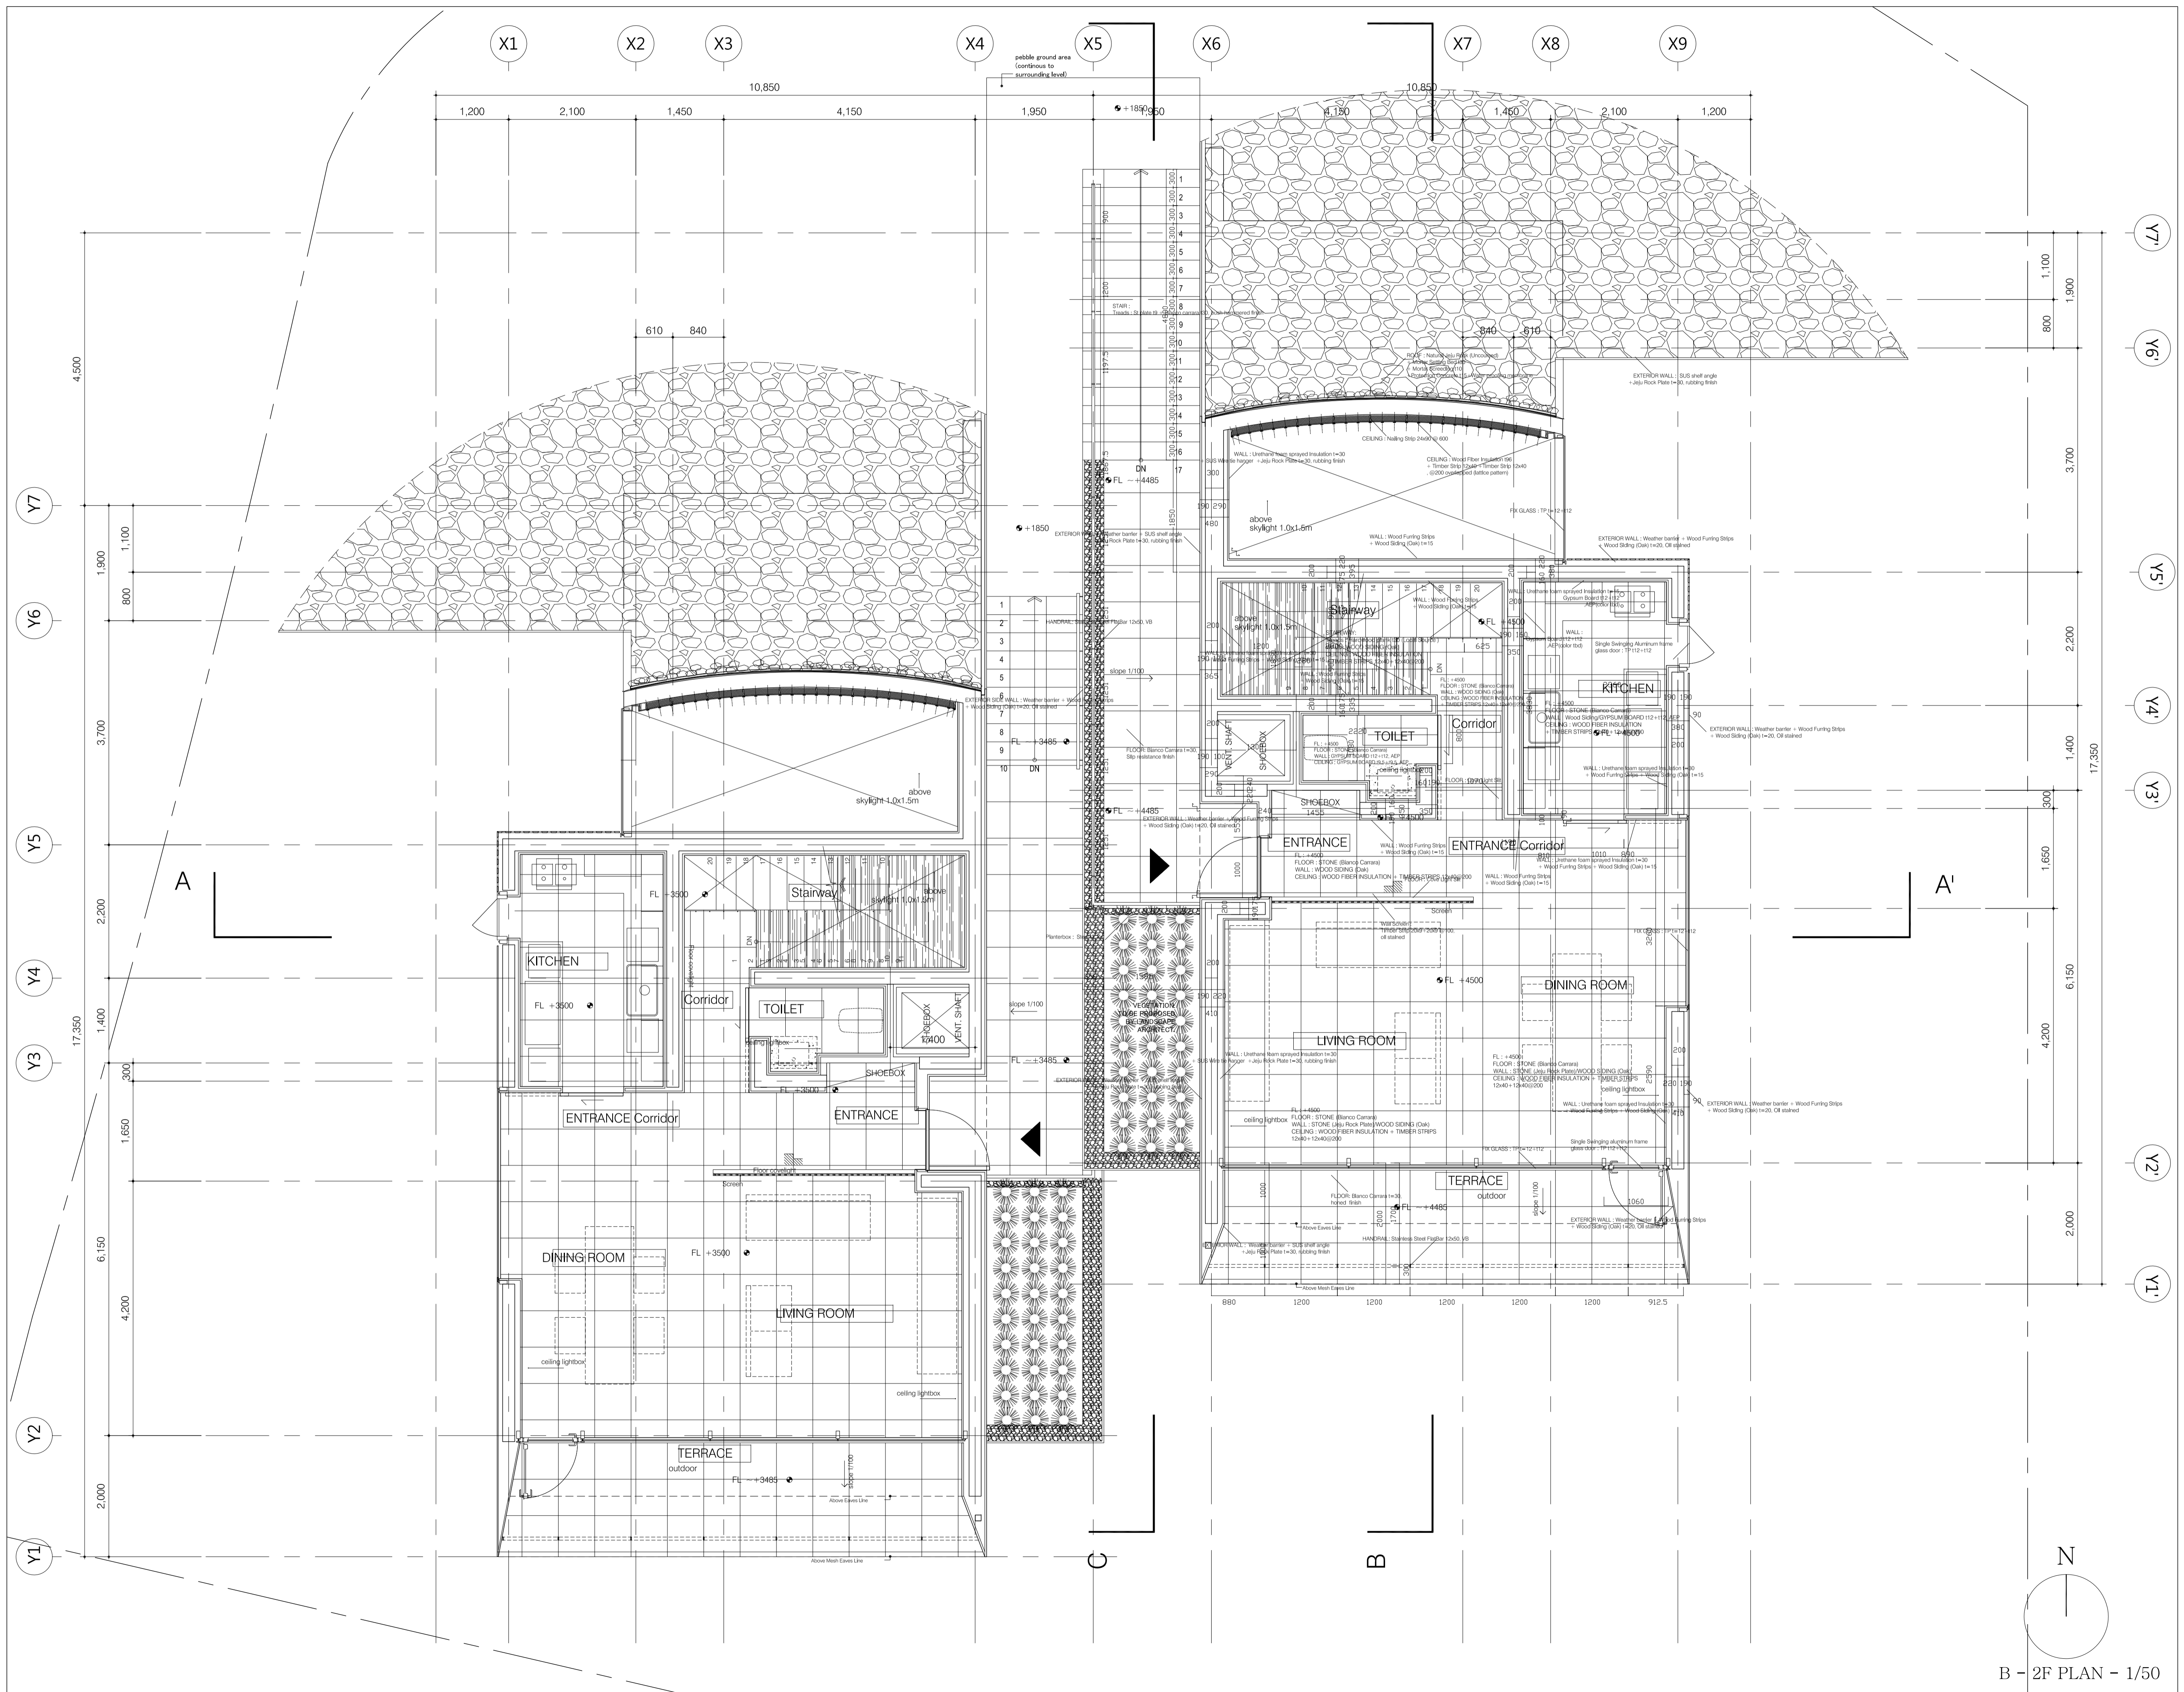

B - 2F PLAN - 1/50




SCAPE ARCHITECT

55-3 351.65  
348.15

55-4 352.65  
349.15

ROOF PLAN 1/50

N

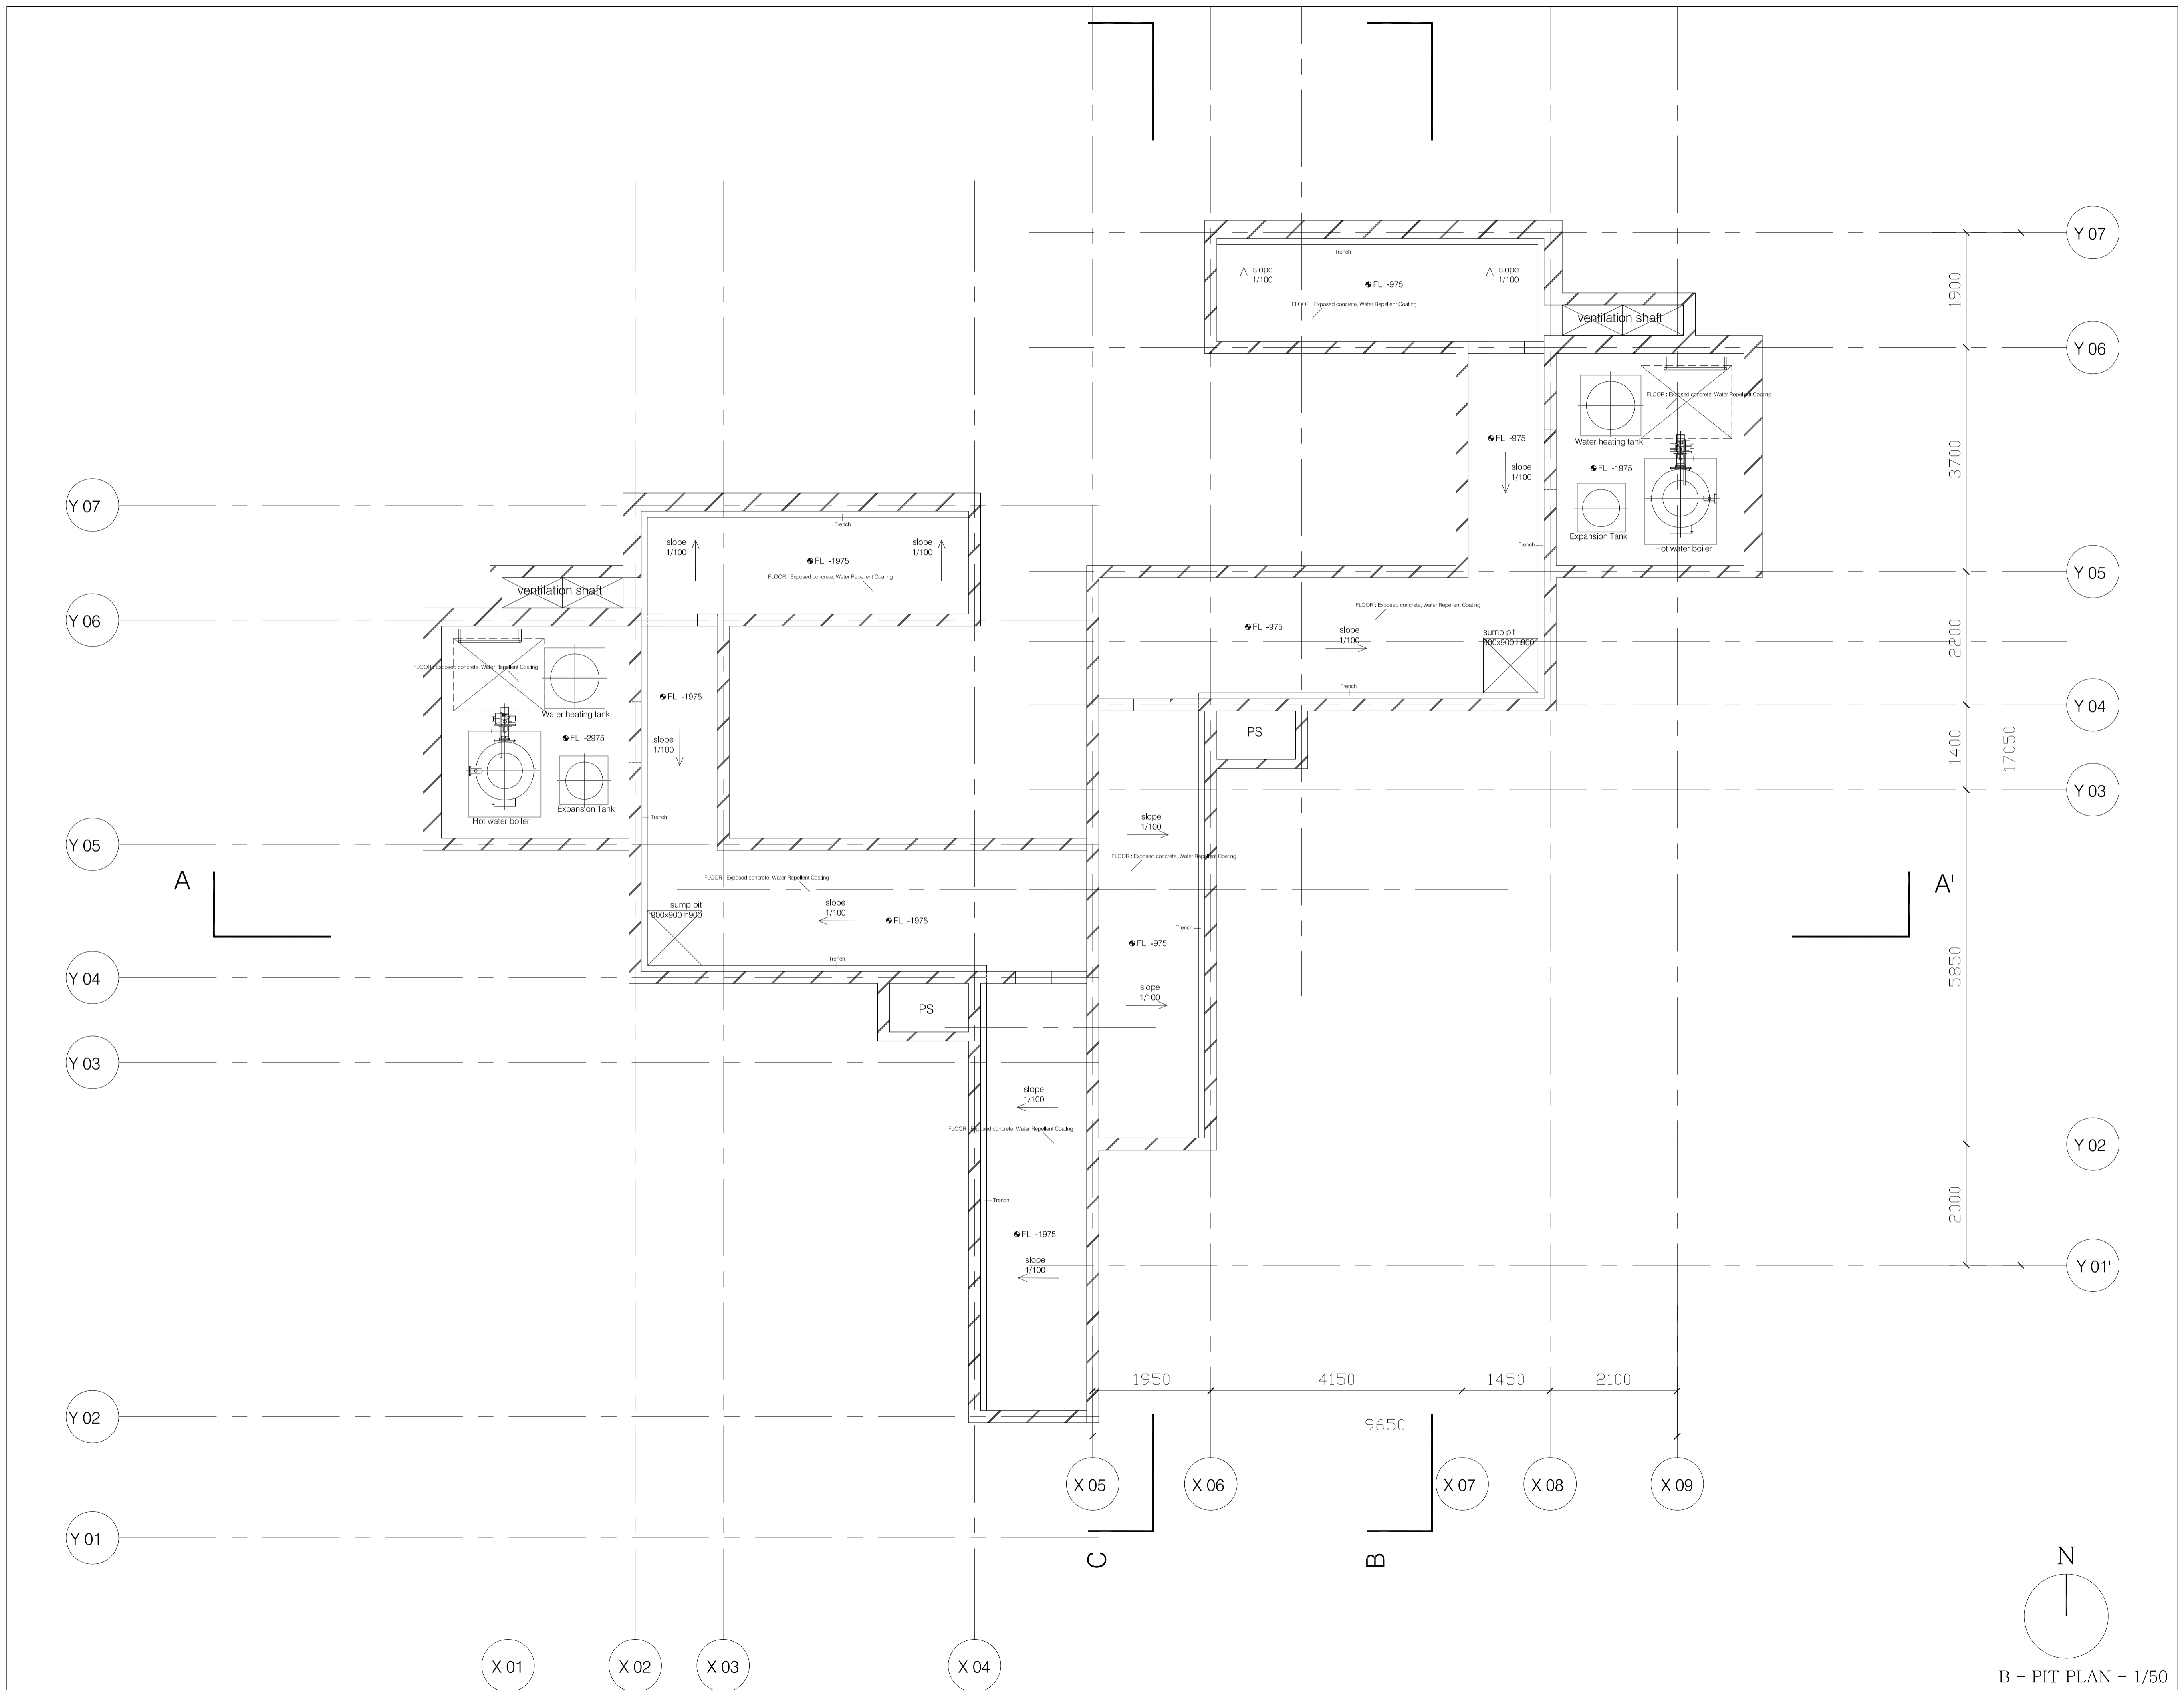

B - PIT PLAN - 1/50