



Third Floor Plan

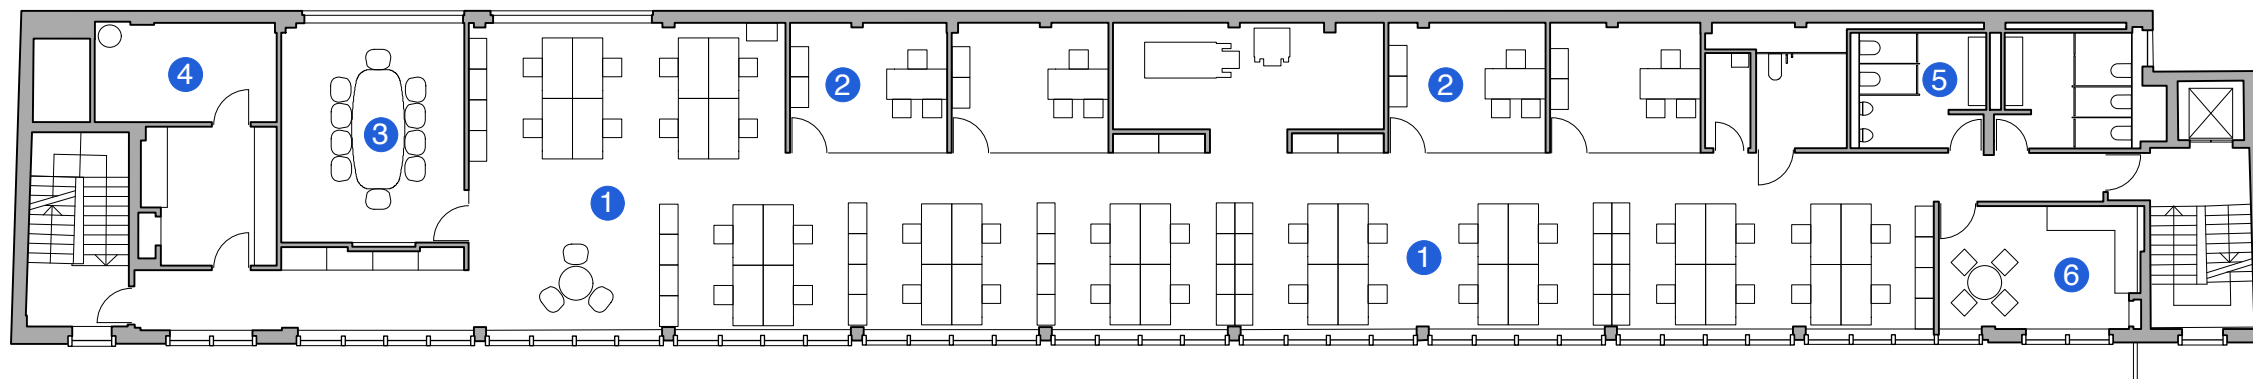

Second Floor Plan

Key

- ① Open plan office
- ② Directors' offices
- ③ Video conference room
- ④ IT server room
- ⑤ Toilets
- ⑥ Kitchenette
- ⑦ President's office
- ⑧ Chief Executive's office

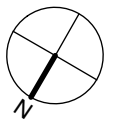

0 10m

The Institution of Structural Engineers
 47-58 Bastwick Street EC1
 Proposed Second and Third Floor Plans
 Hugh Broughton Architects