
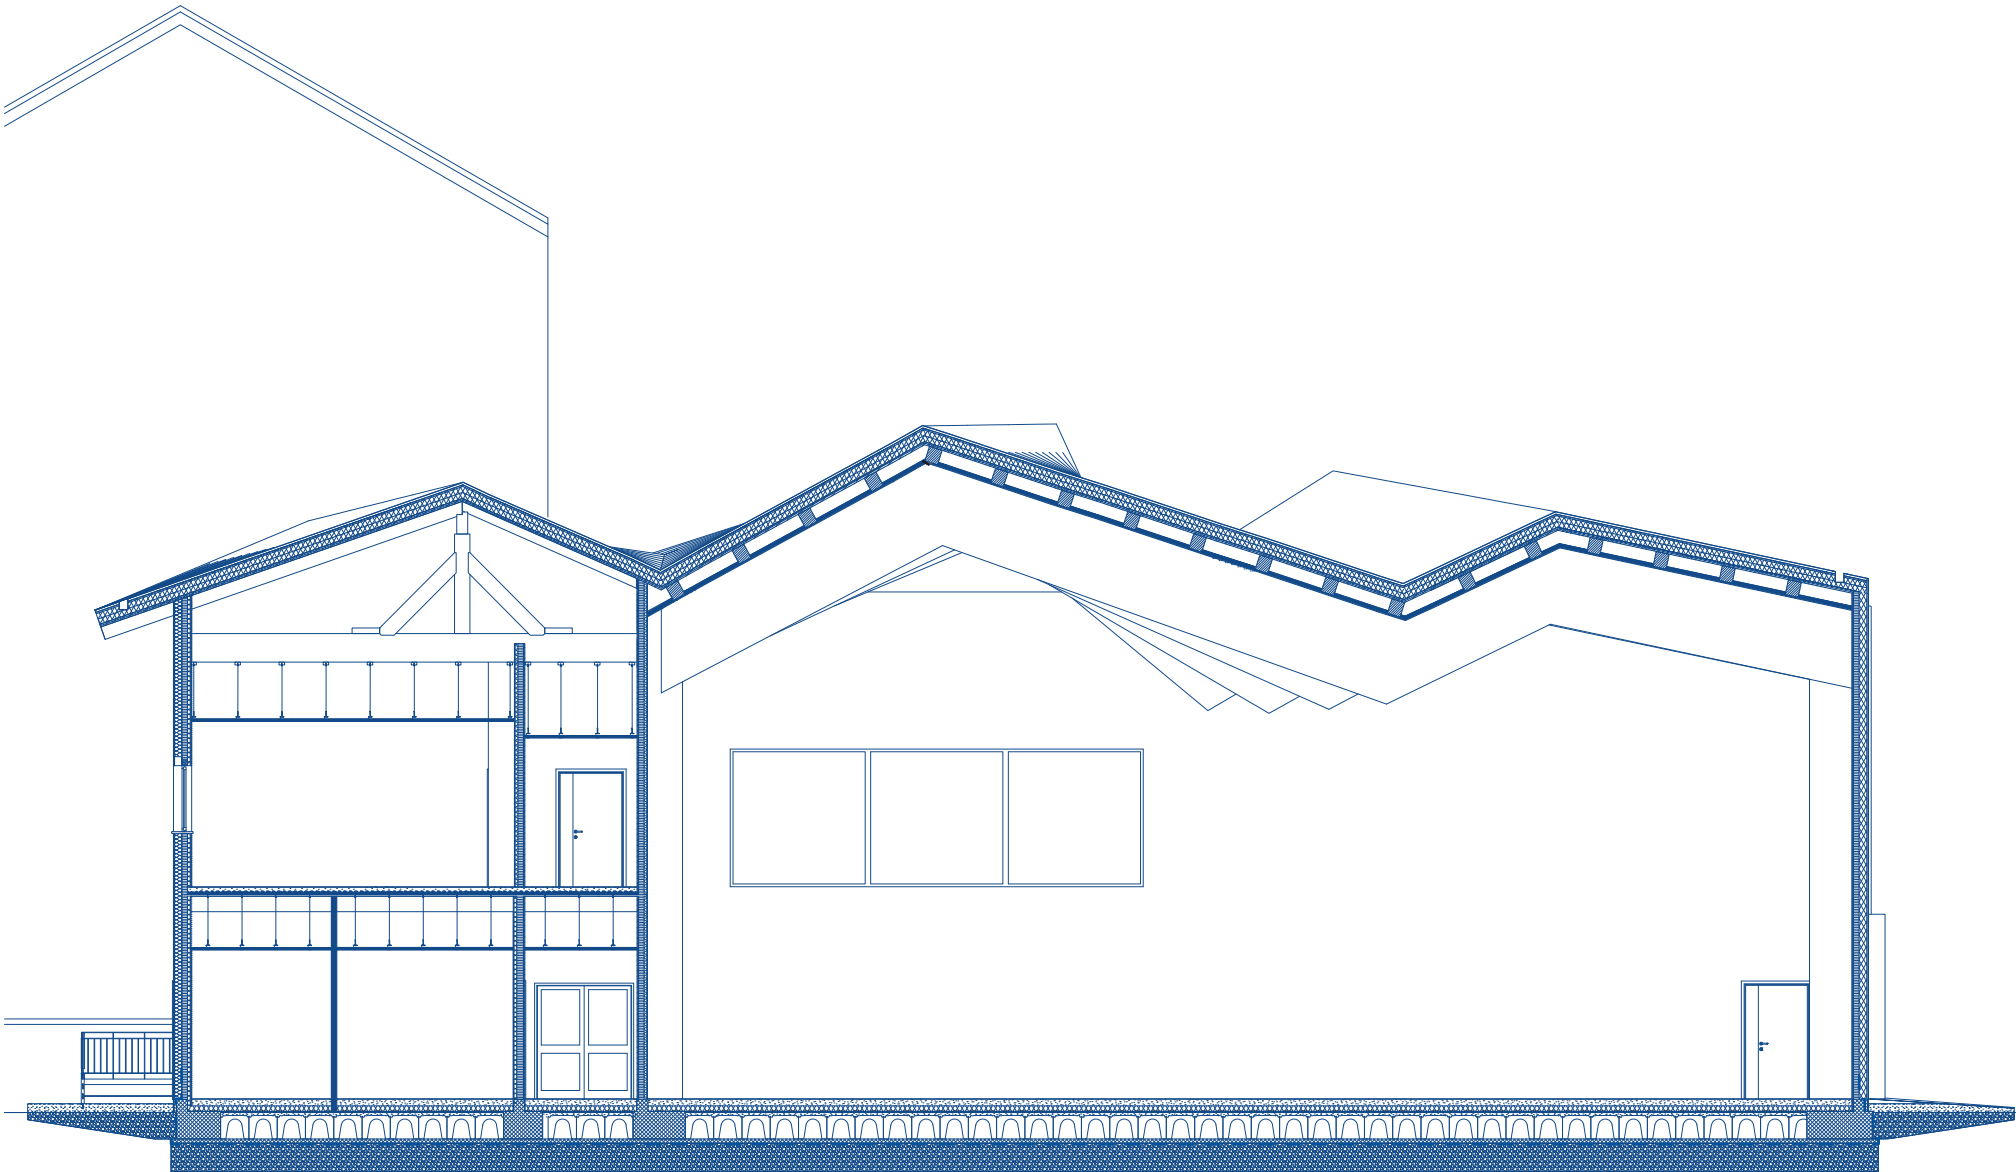


SEZIONE 2

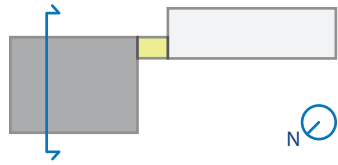

0 m    2,5 m    5 m    10 m