



- 1 - Bedroom
- 2 - Living Room
- 3 - Kitchen
- 4 - Bathroom
- 5 - Circulation areas
- 6 - Storage
- 7 - Parking Lot

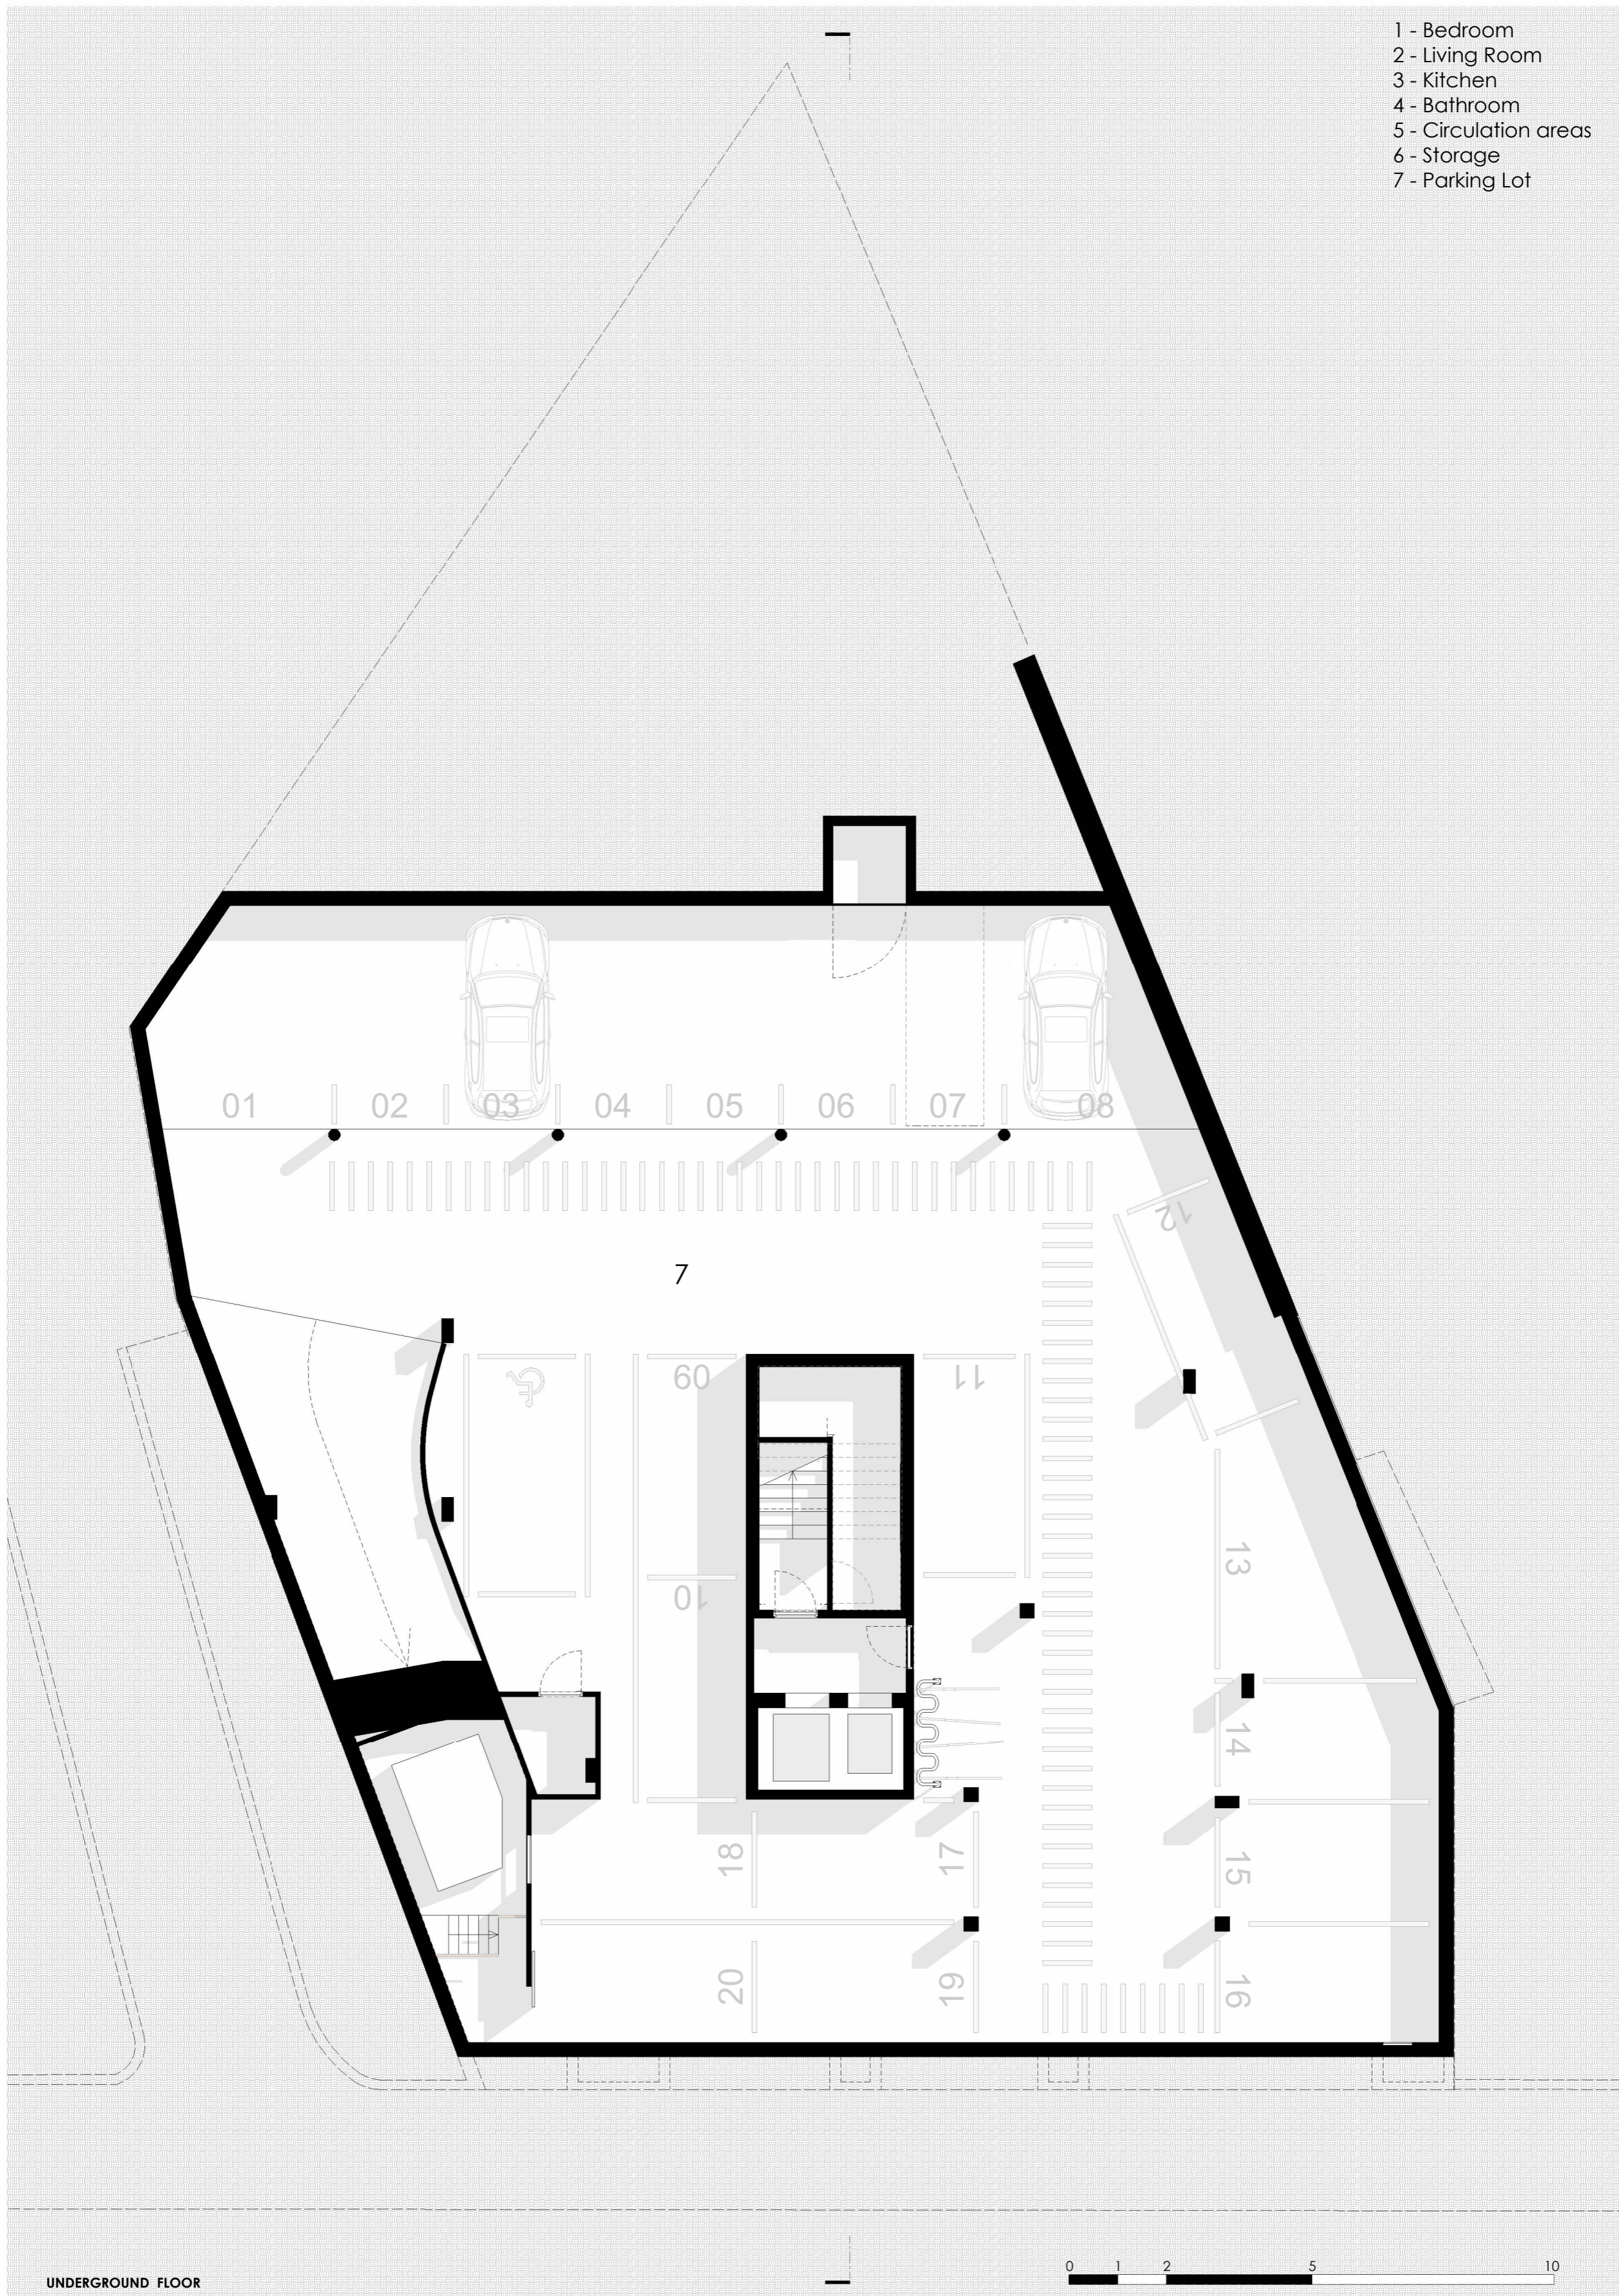




- 1 - Bedroom
- 2 - Living Room
- 3 - Kitchen
- 4 - Bathroom
- 5 - Circulation areas
- 6 - Storage
- 7 - Parking Lot

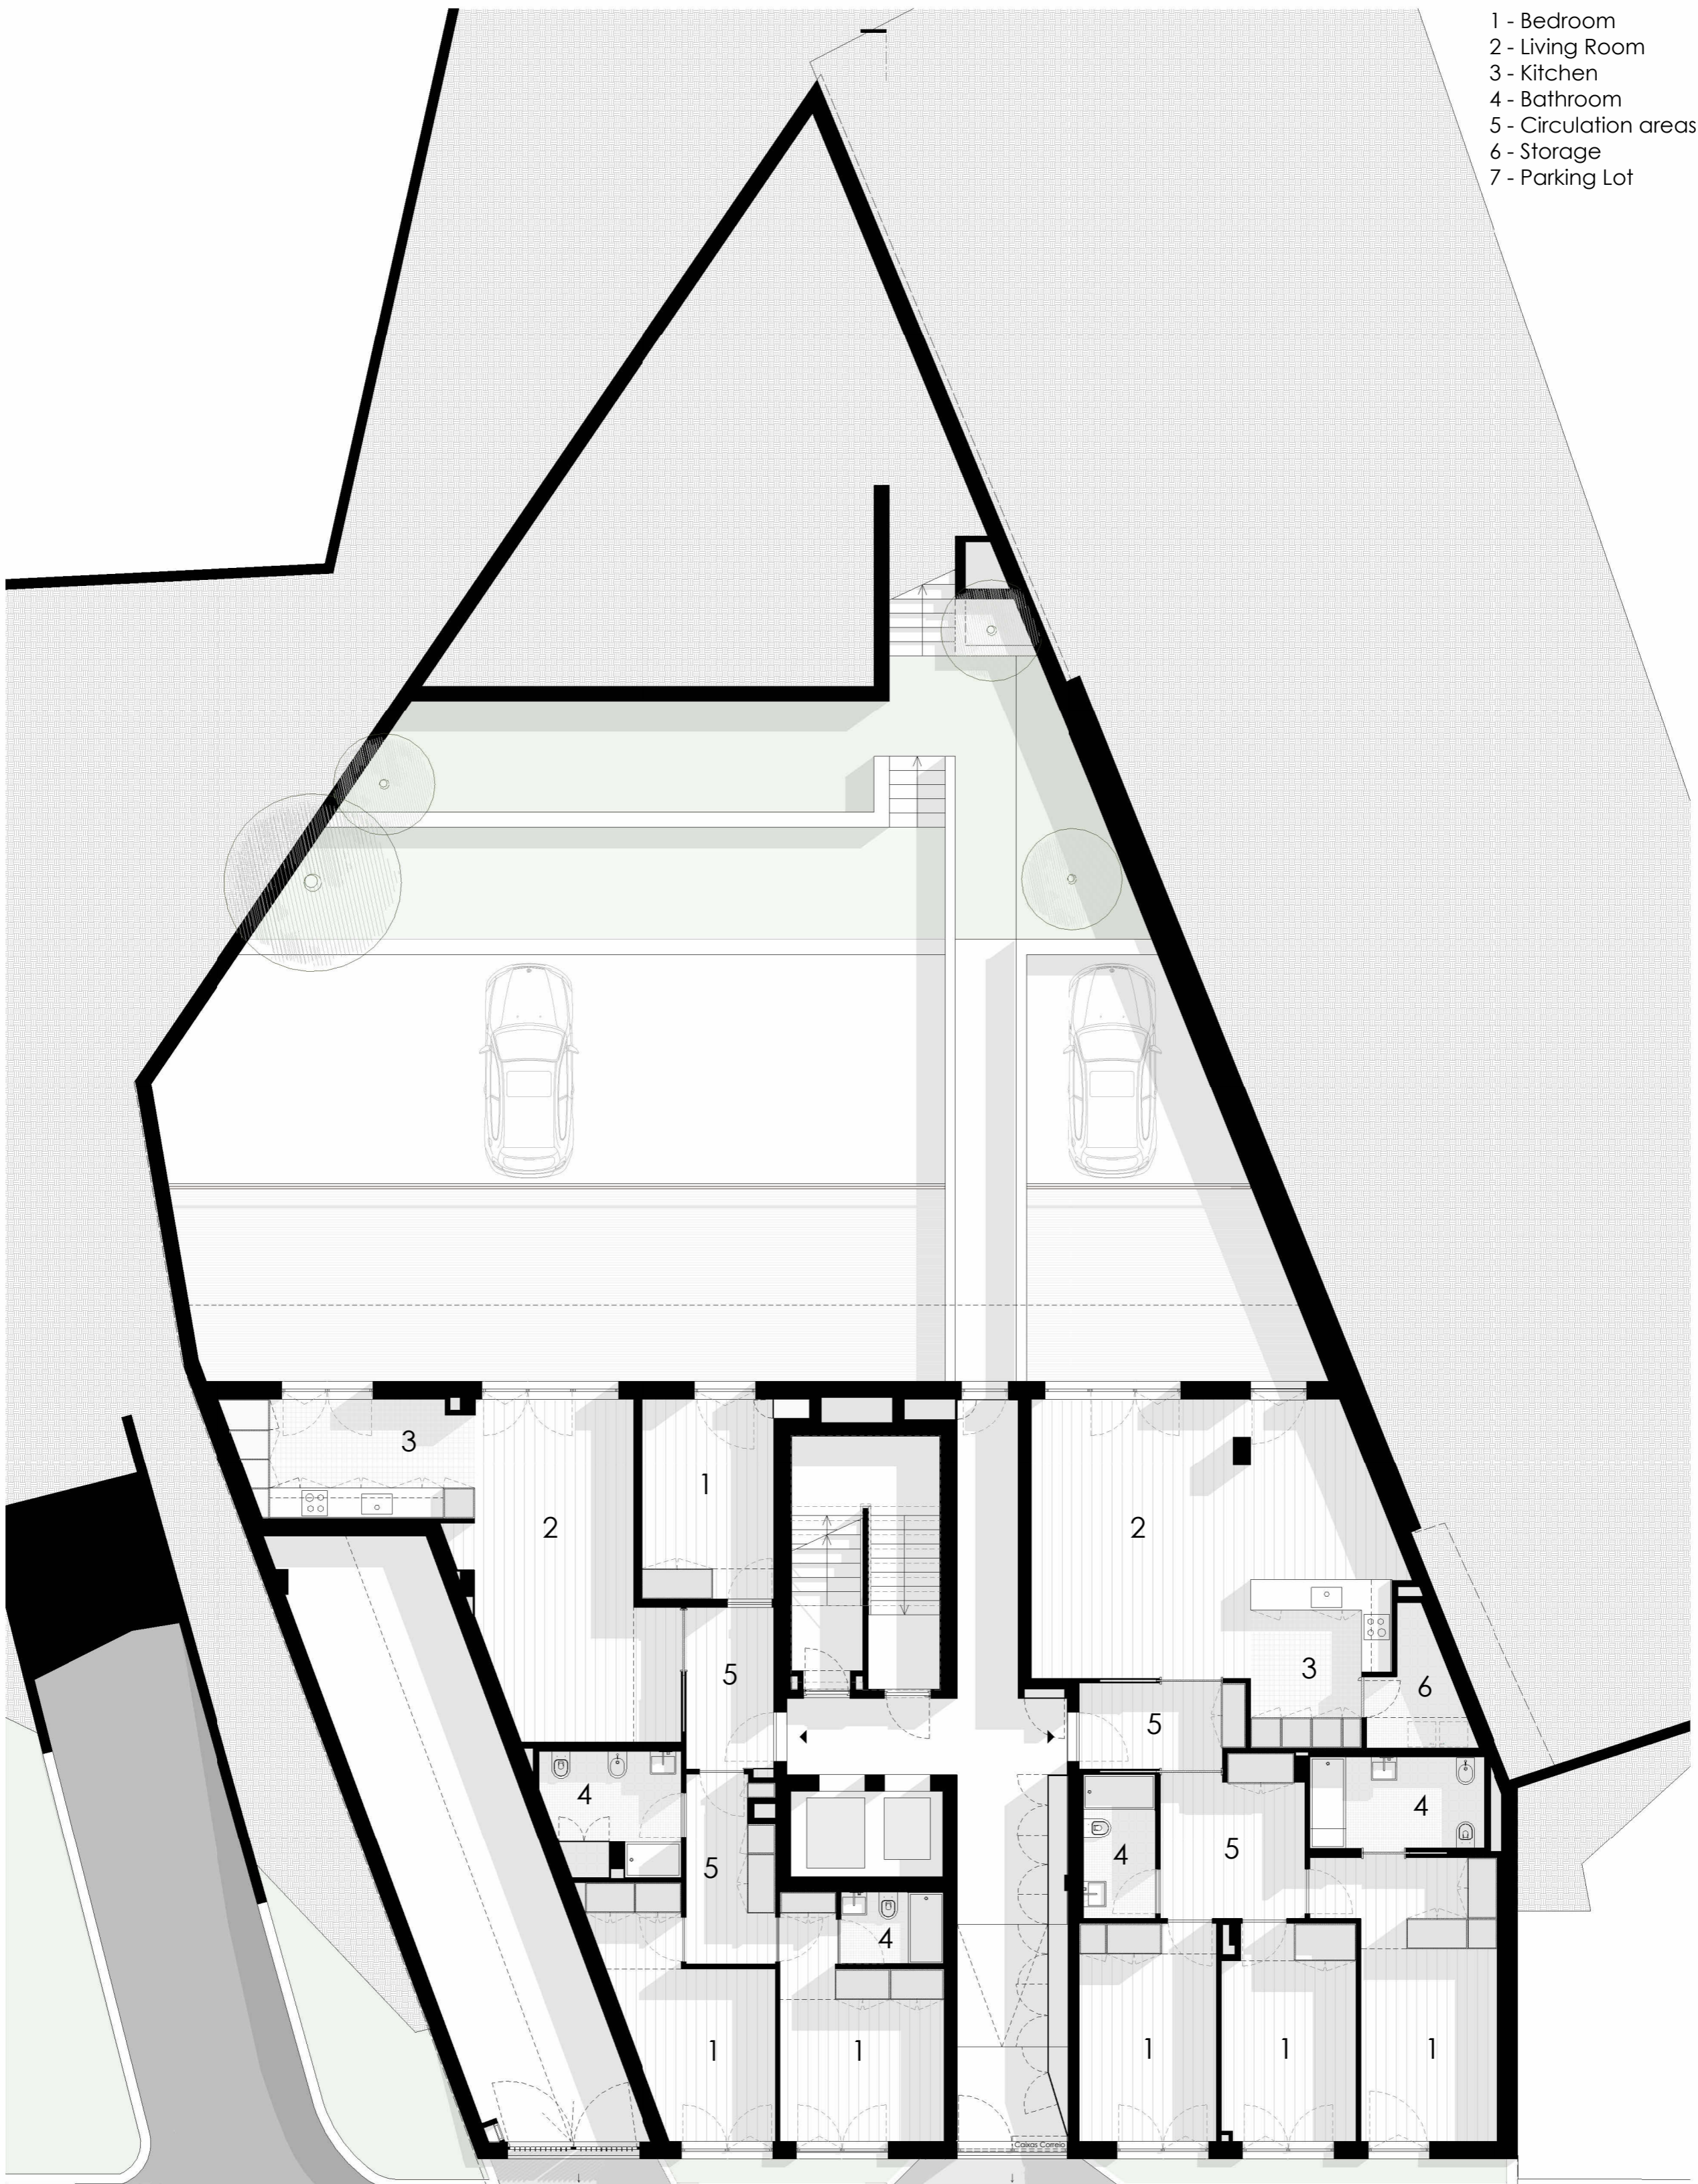


GROUND FLOOR

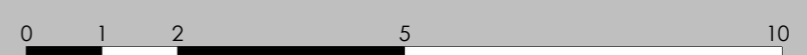




- 1 - Bedroom
- 2 - Living Room
- 3 - Kitchen
- 4 - Bathroom
- 5 - Circulation areas
- 6 - Storage
- 7 - Parking Lot

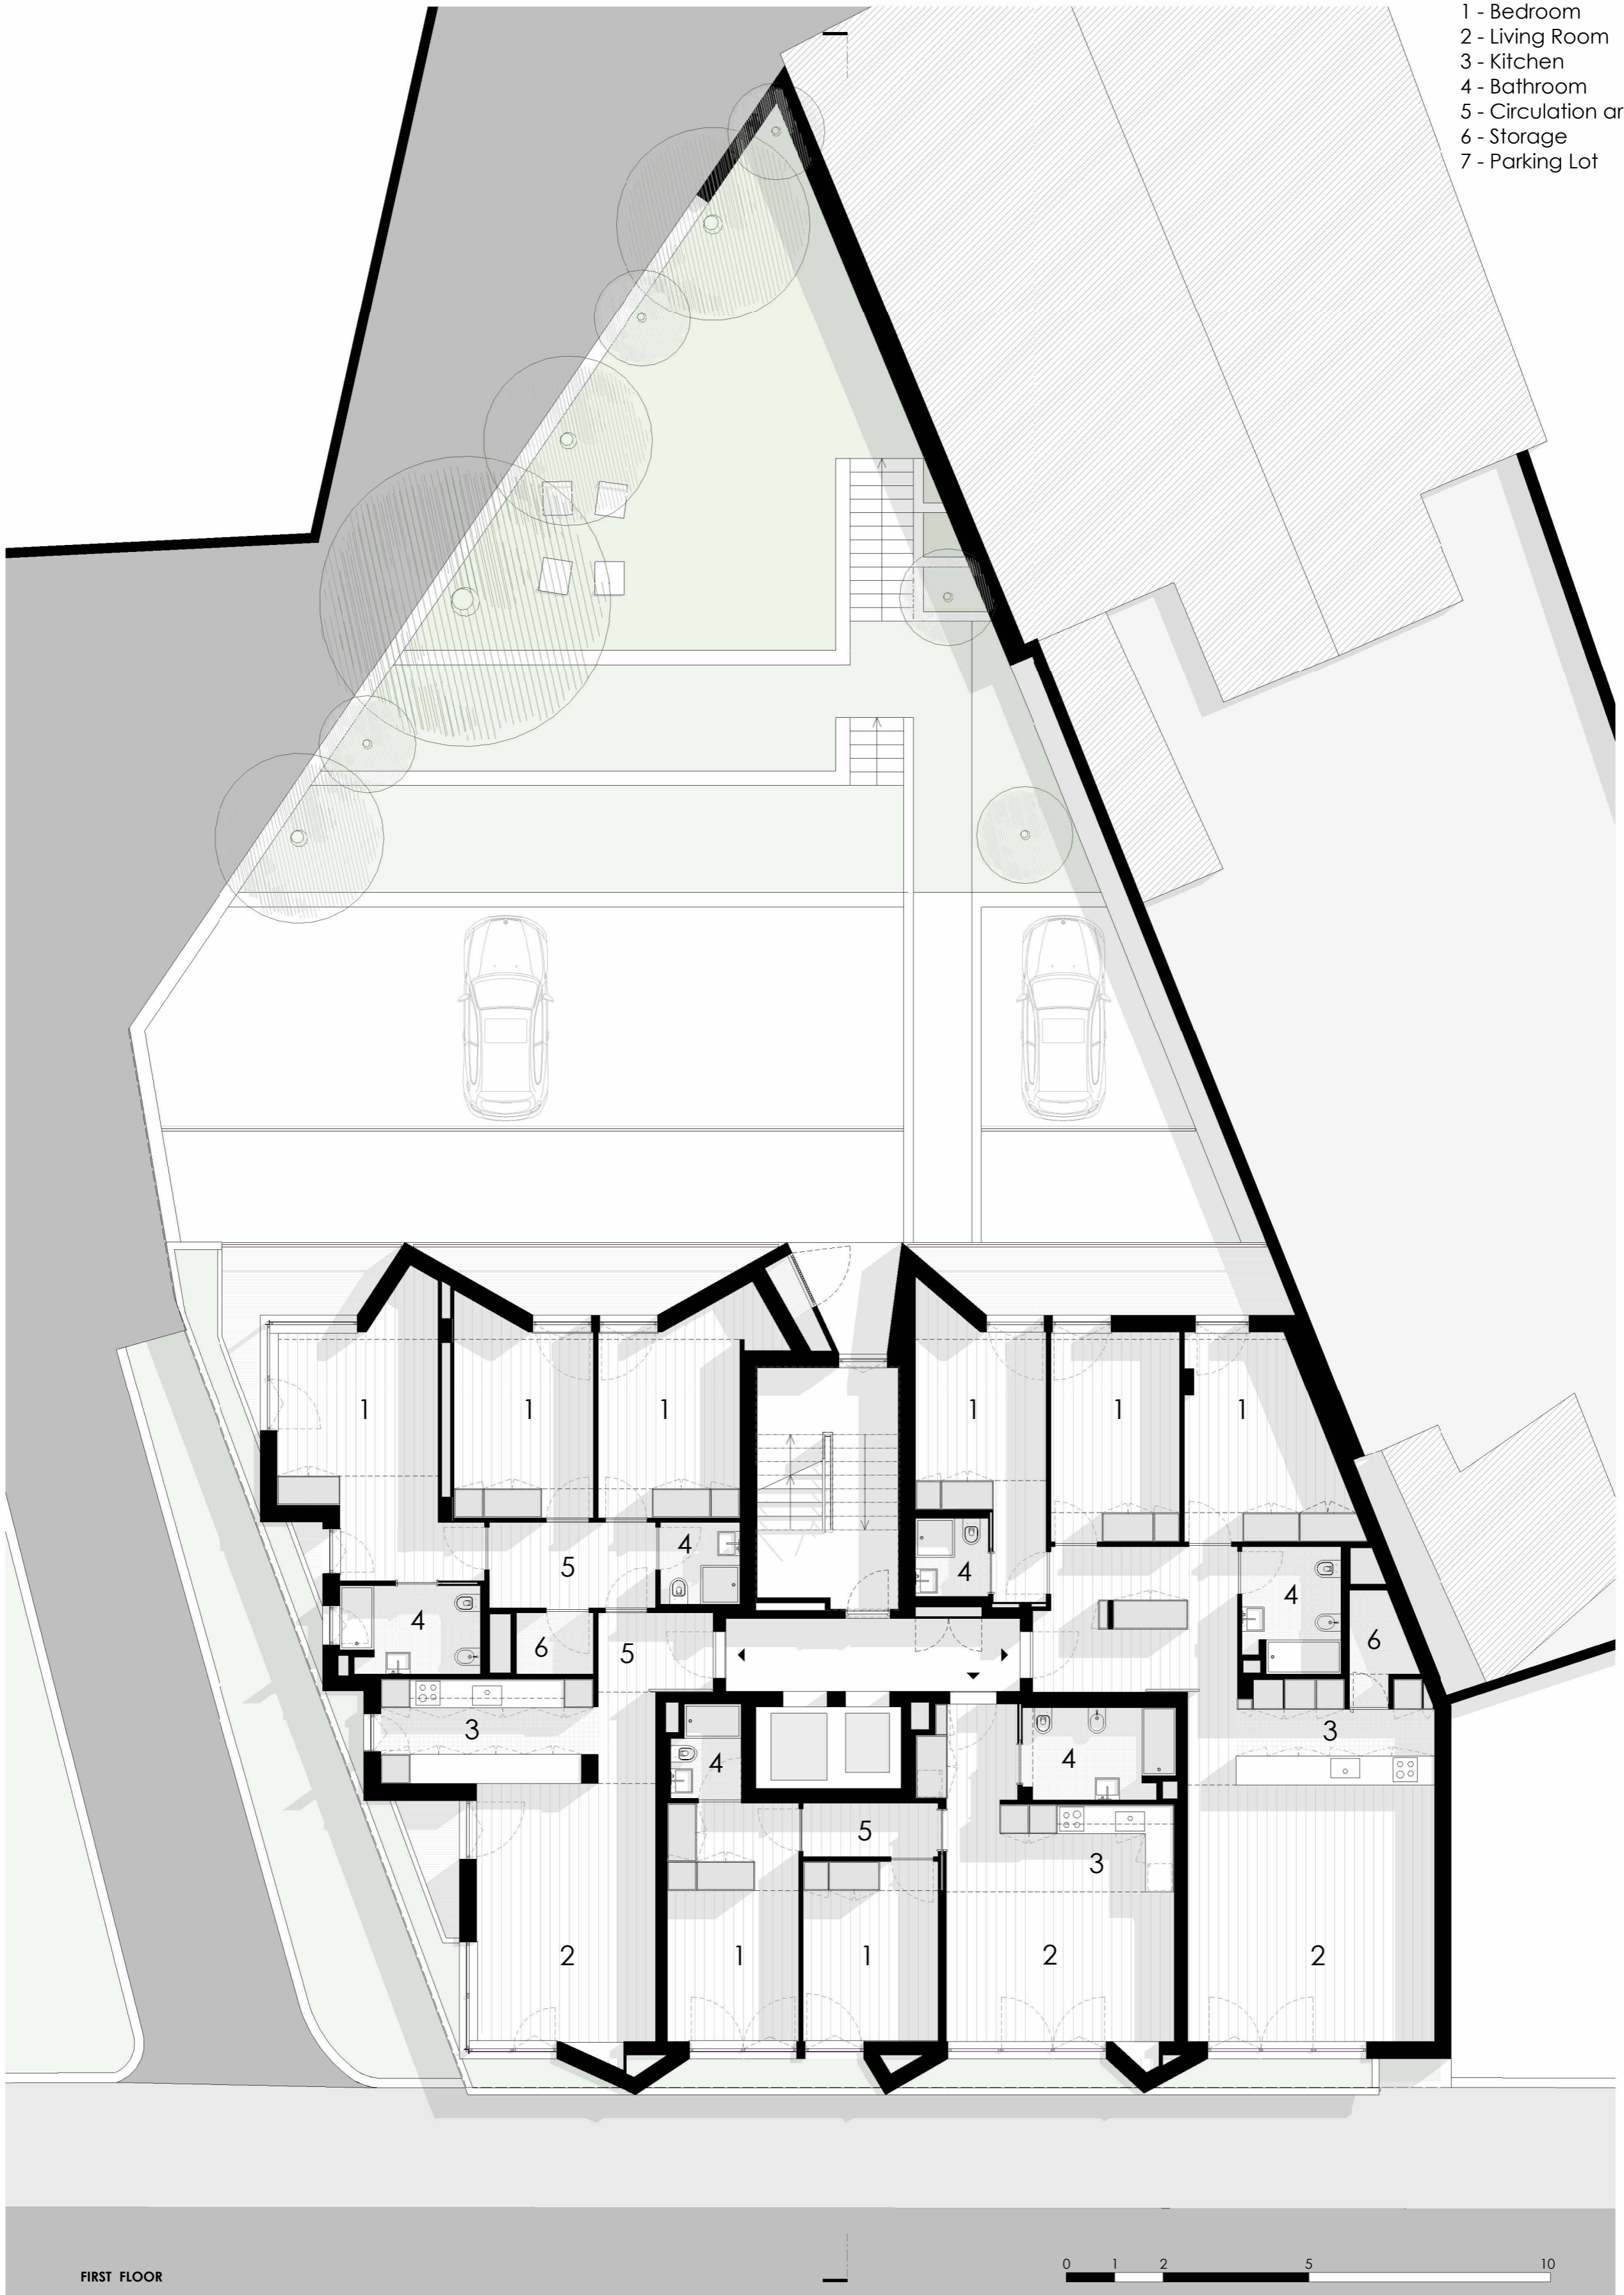

FIRST FLOOR

0 1 2 5 10



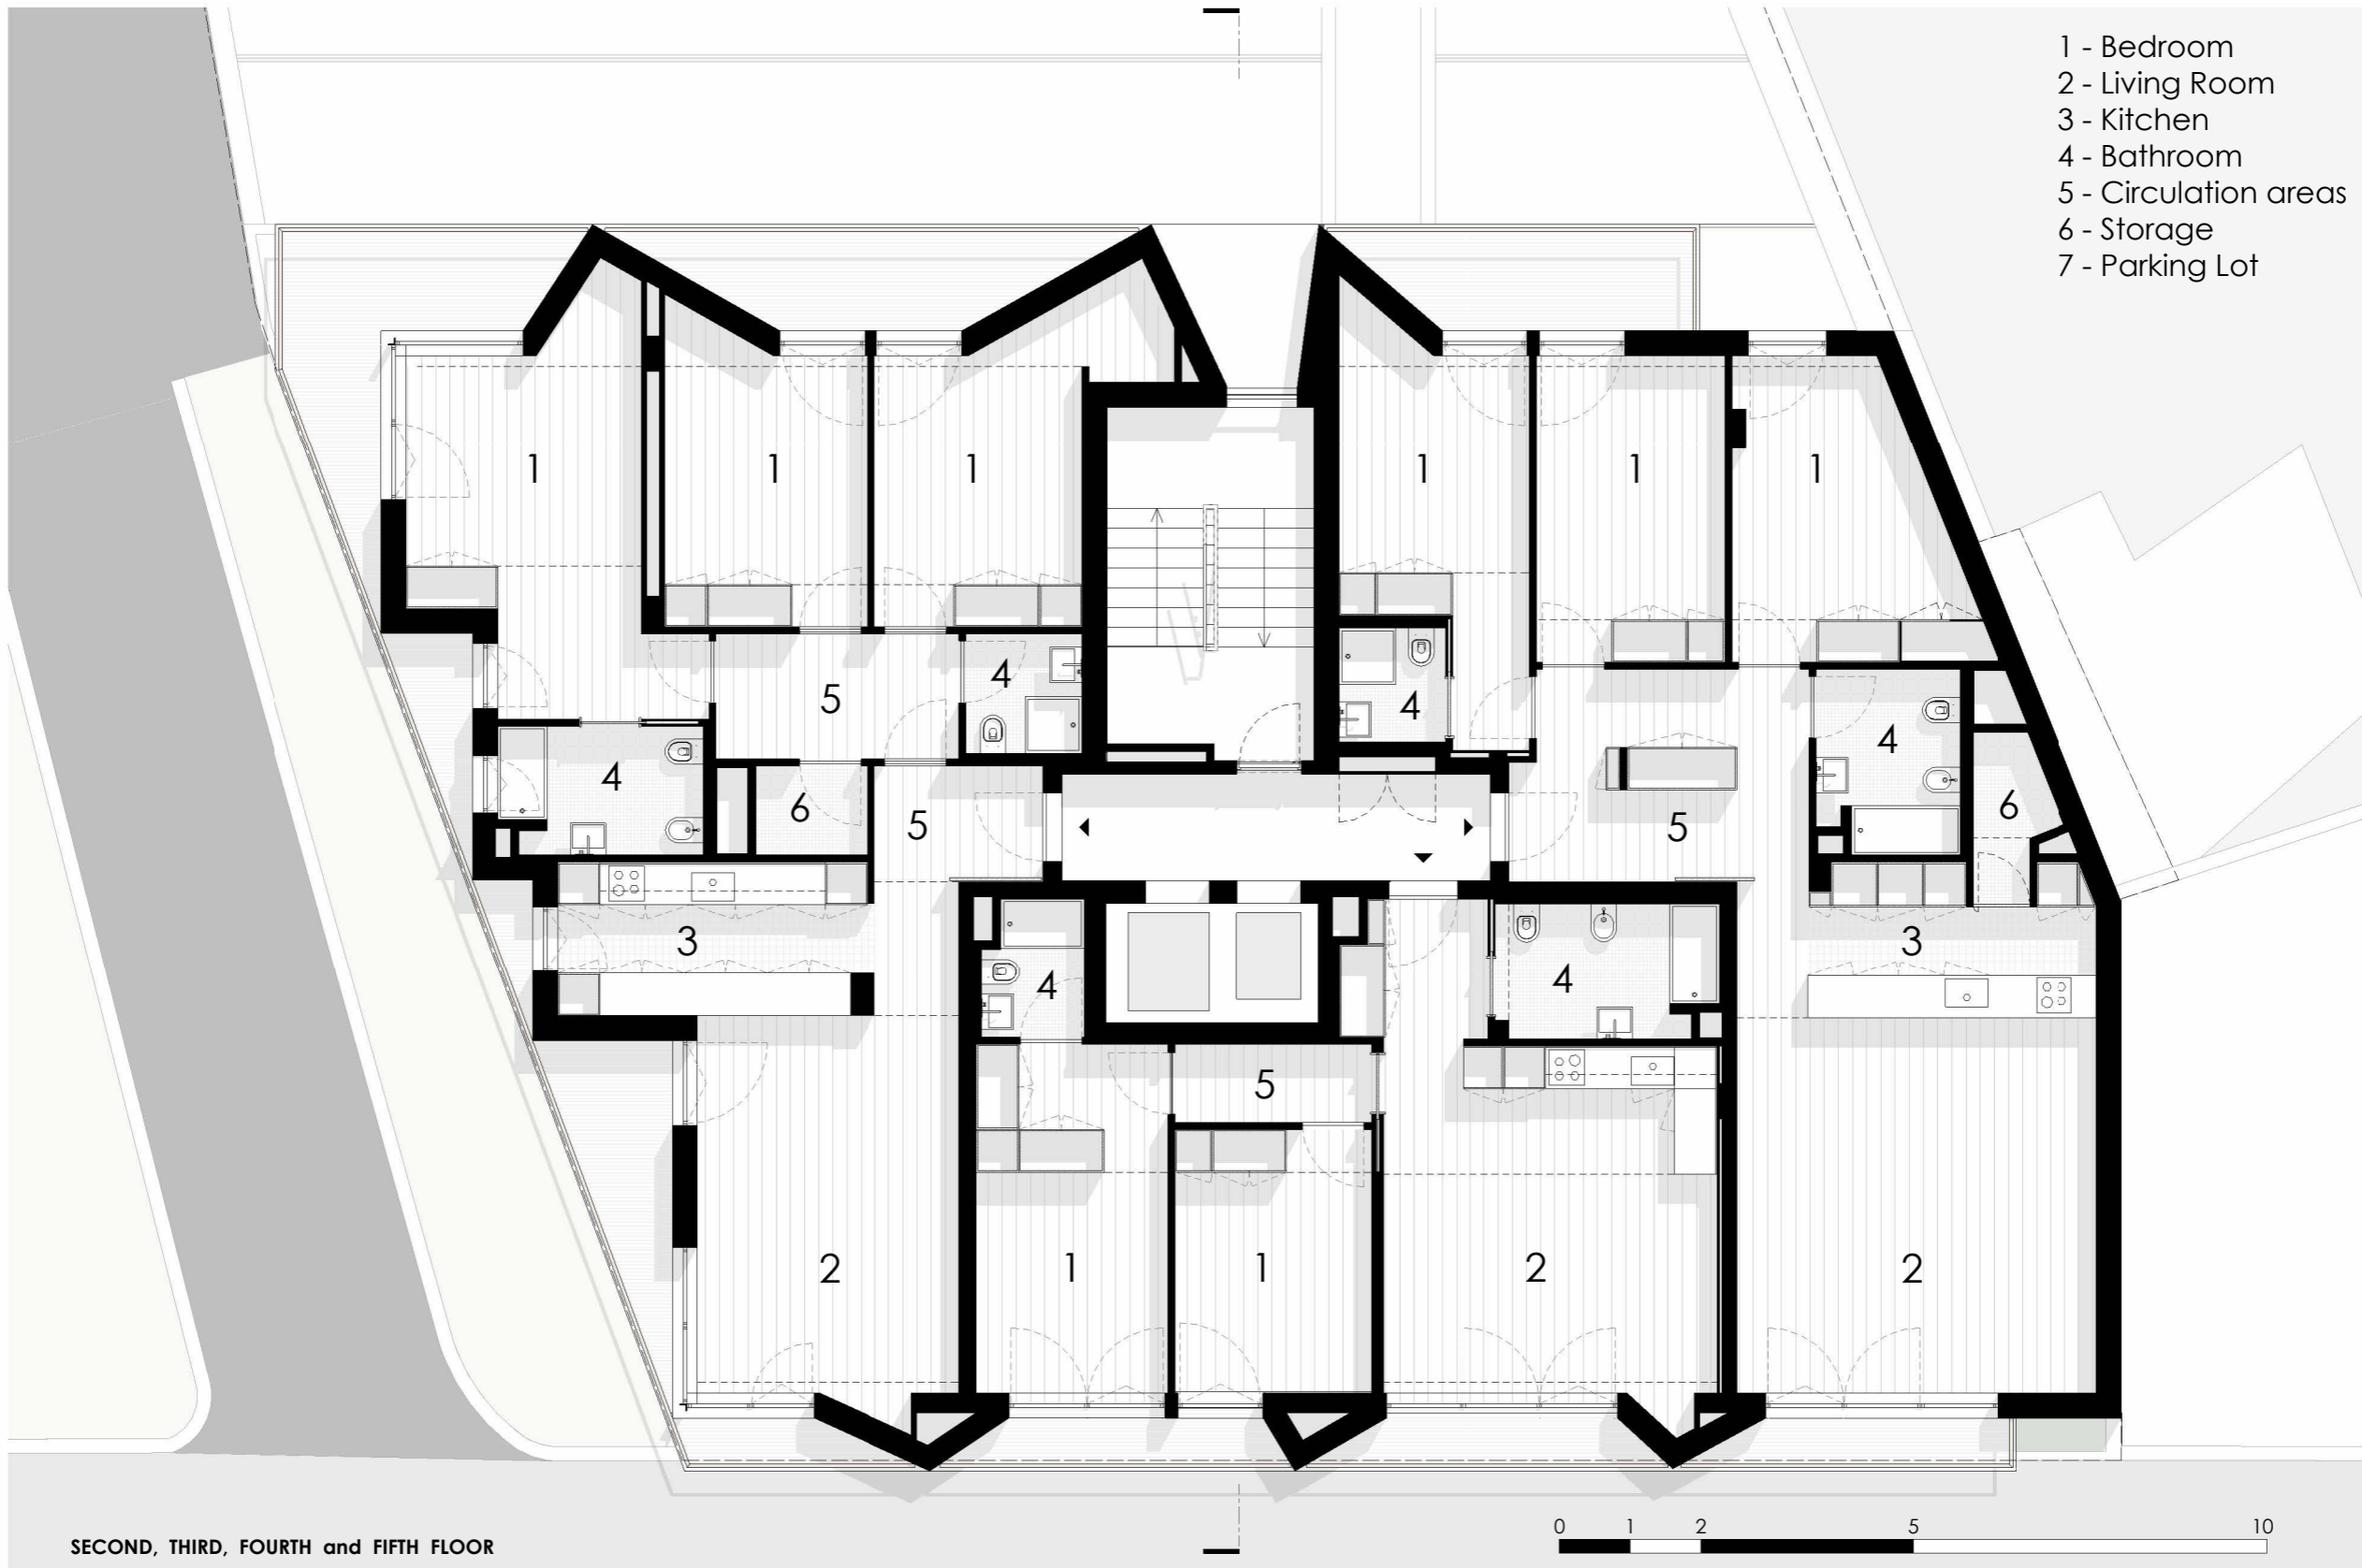








SECTION

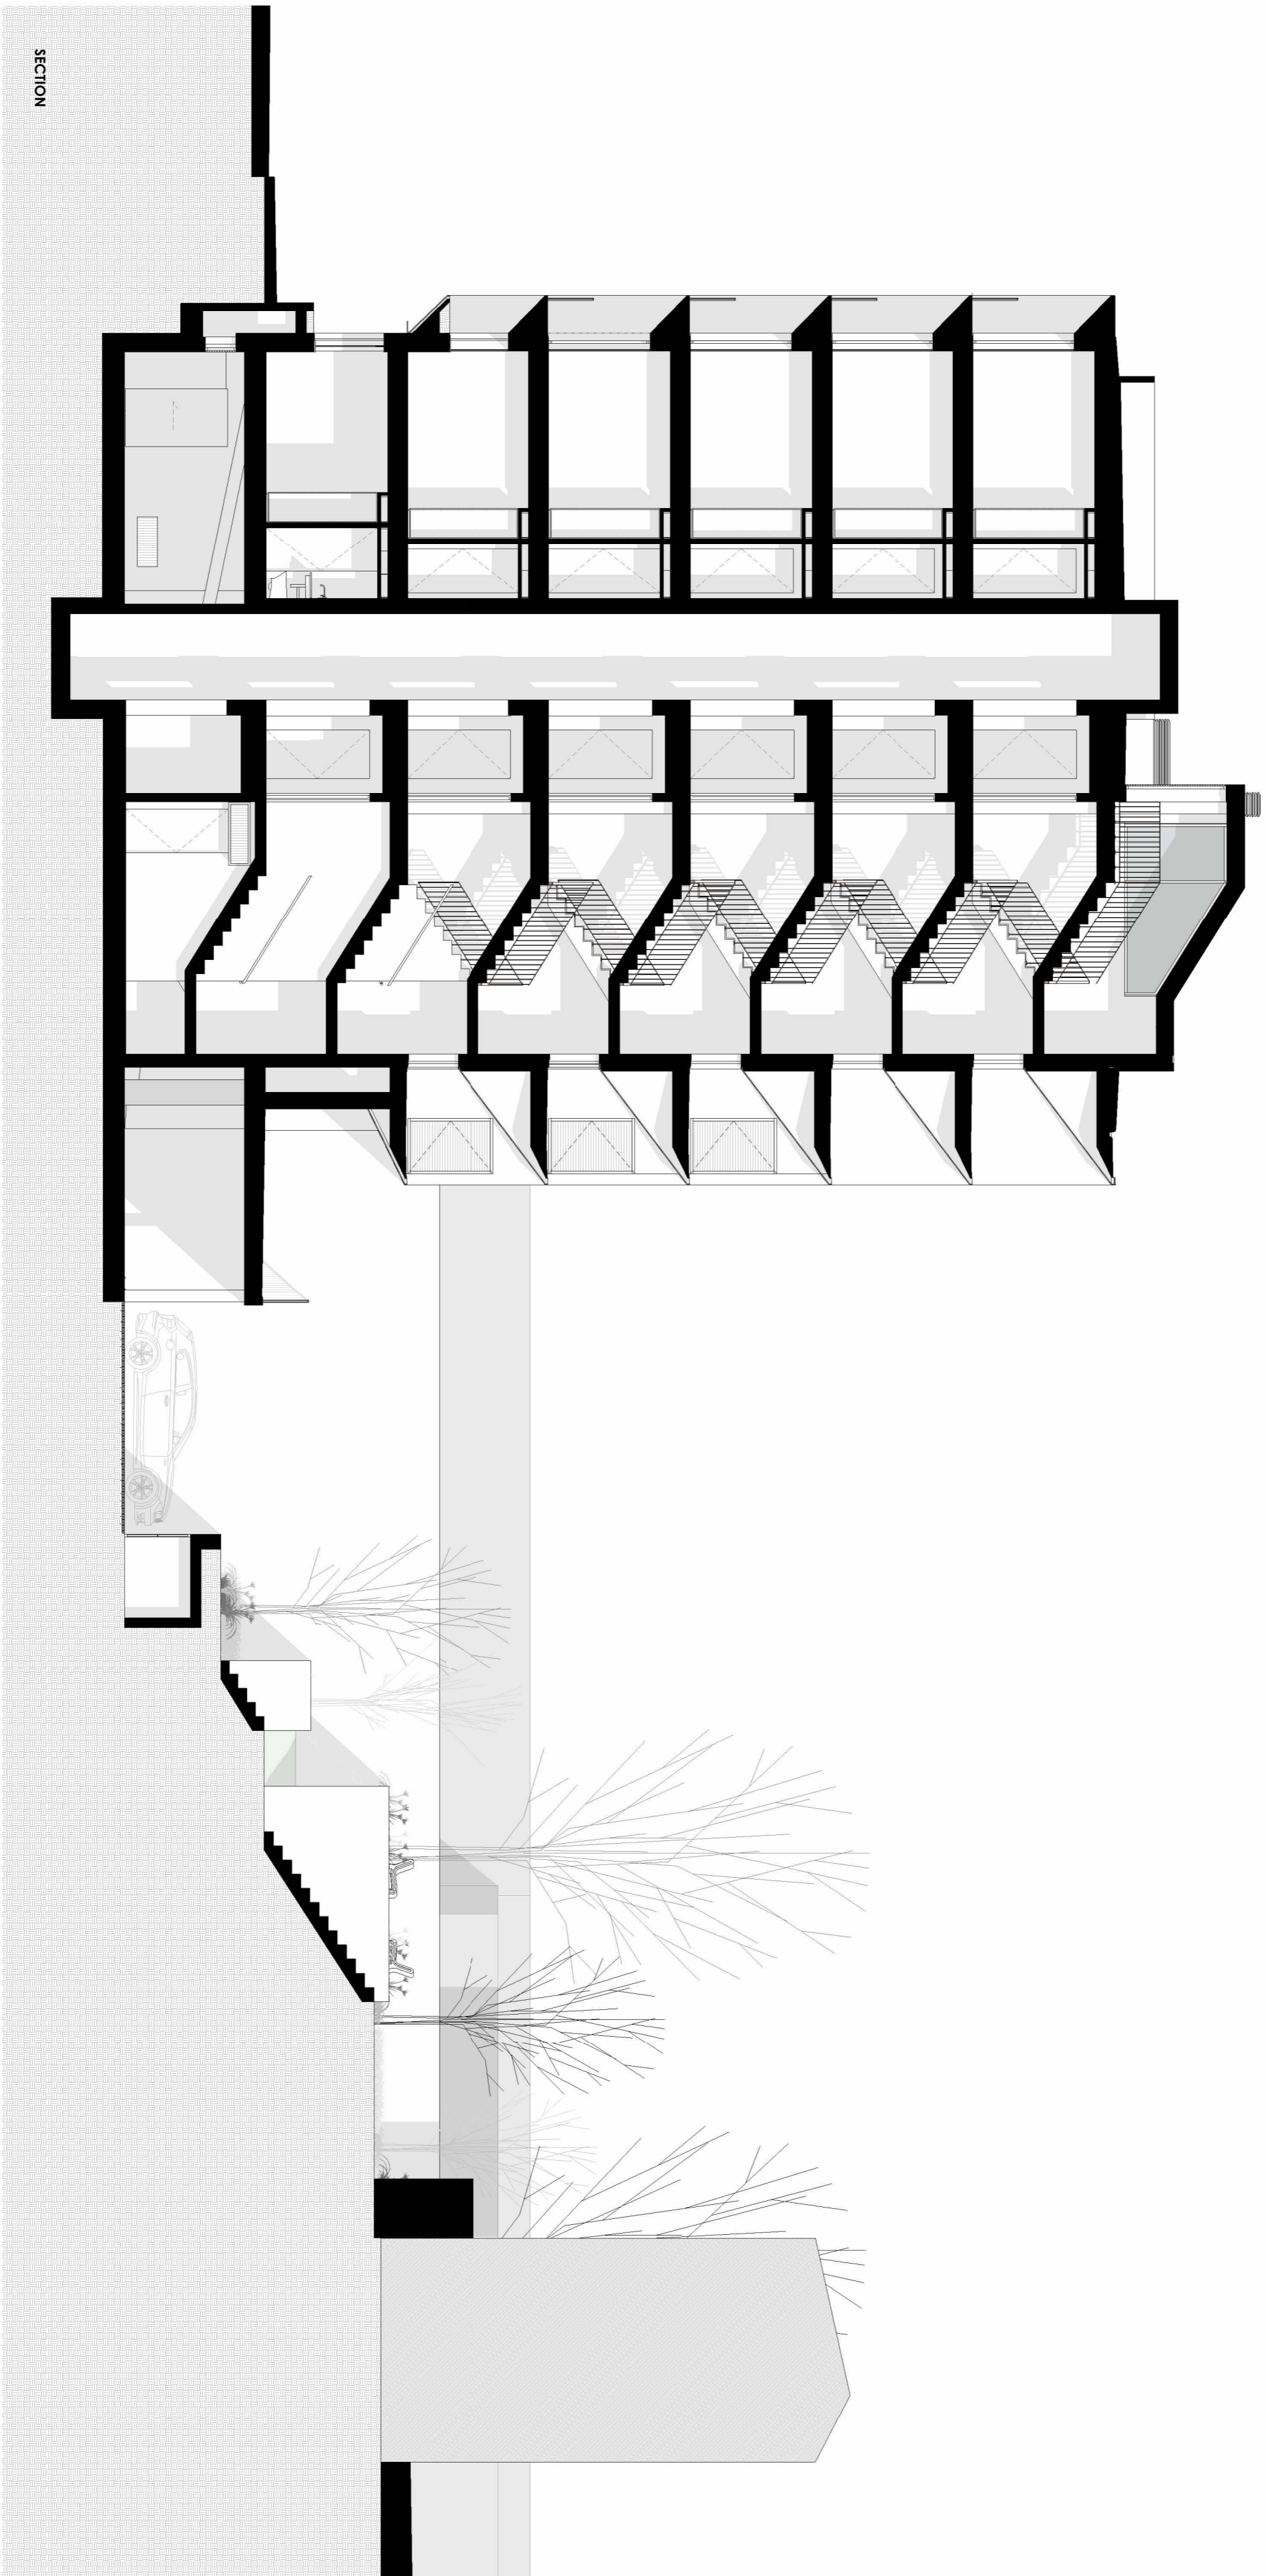





WEST FACADE





EAST FACADE