


first floor plan

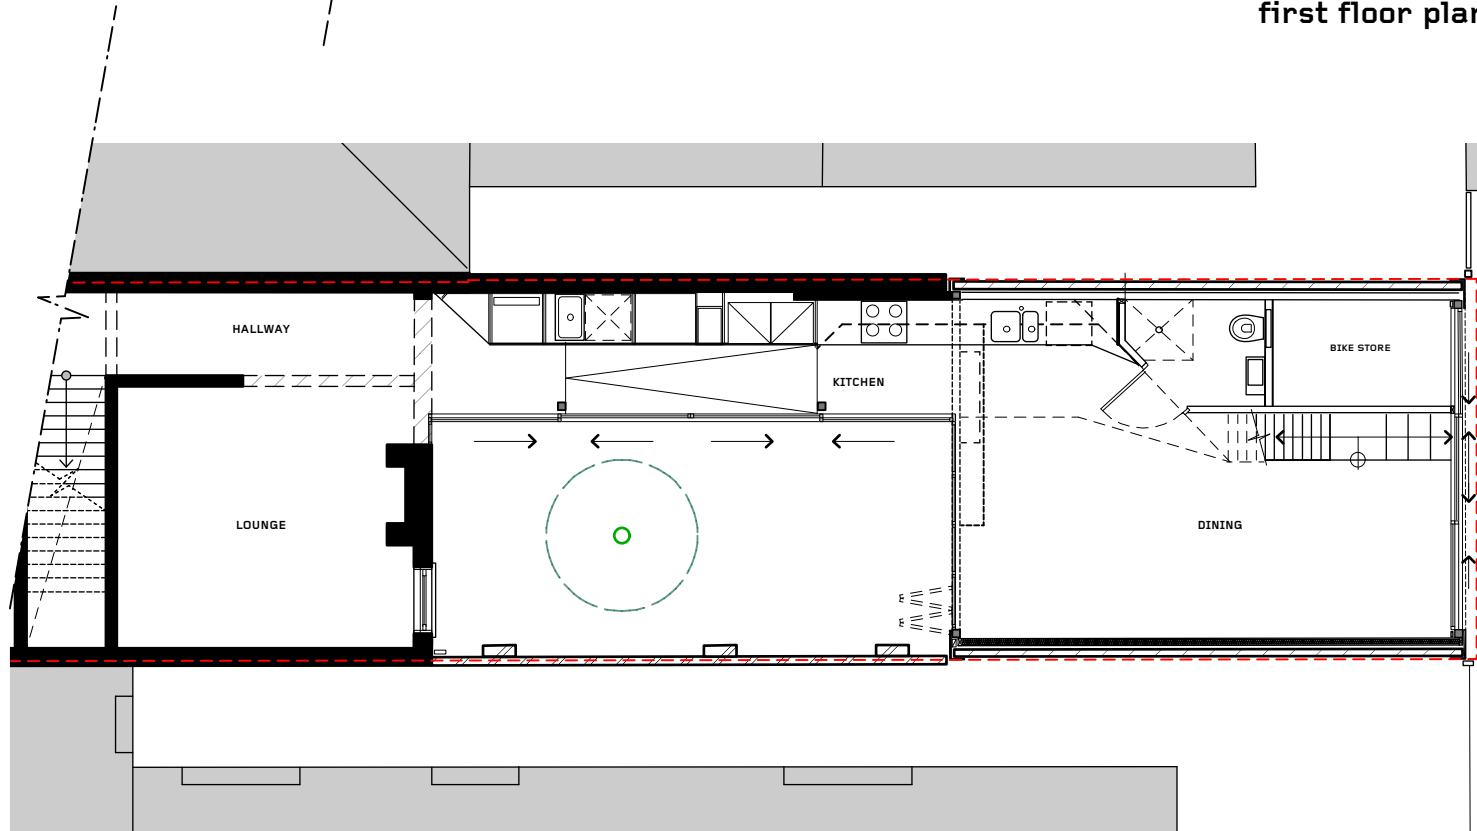

ground floor plan



0 1

5

10

austin
maynard
architects