



-  PARK
-  ST NICHOLAS CHURCH
-  ADJACENT CHURCHES
-  EXISTING BUILDINGS
-  WATER
-  PROPERTY BOUNDARY

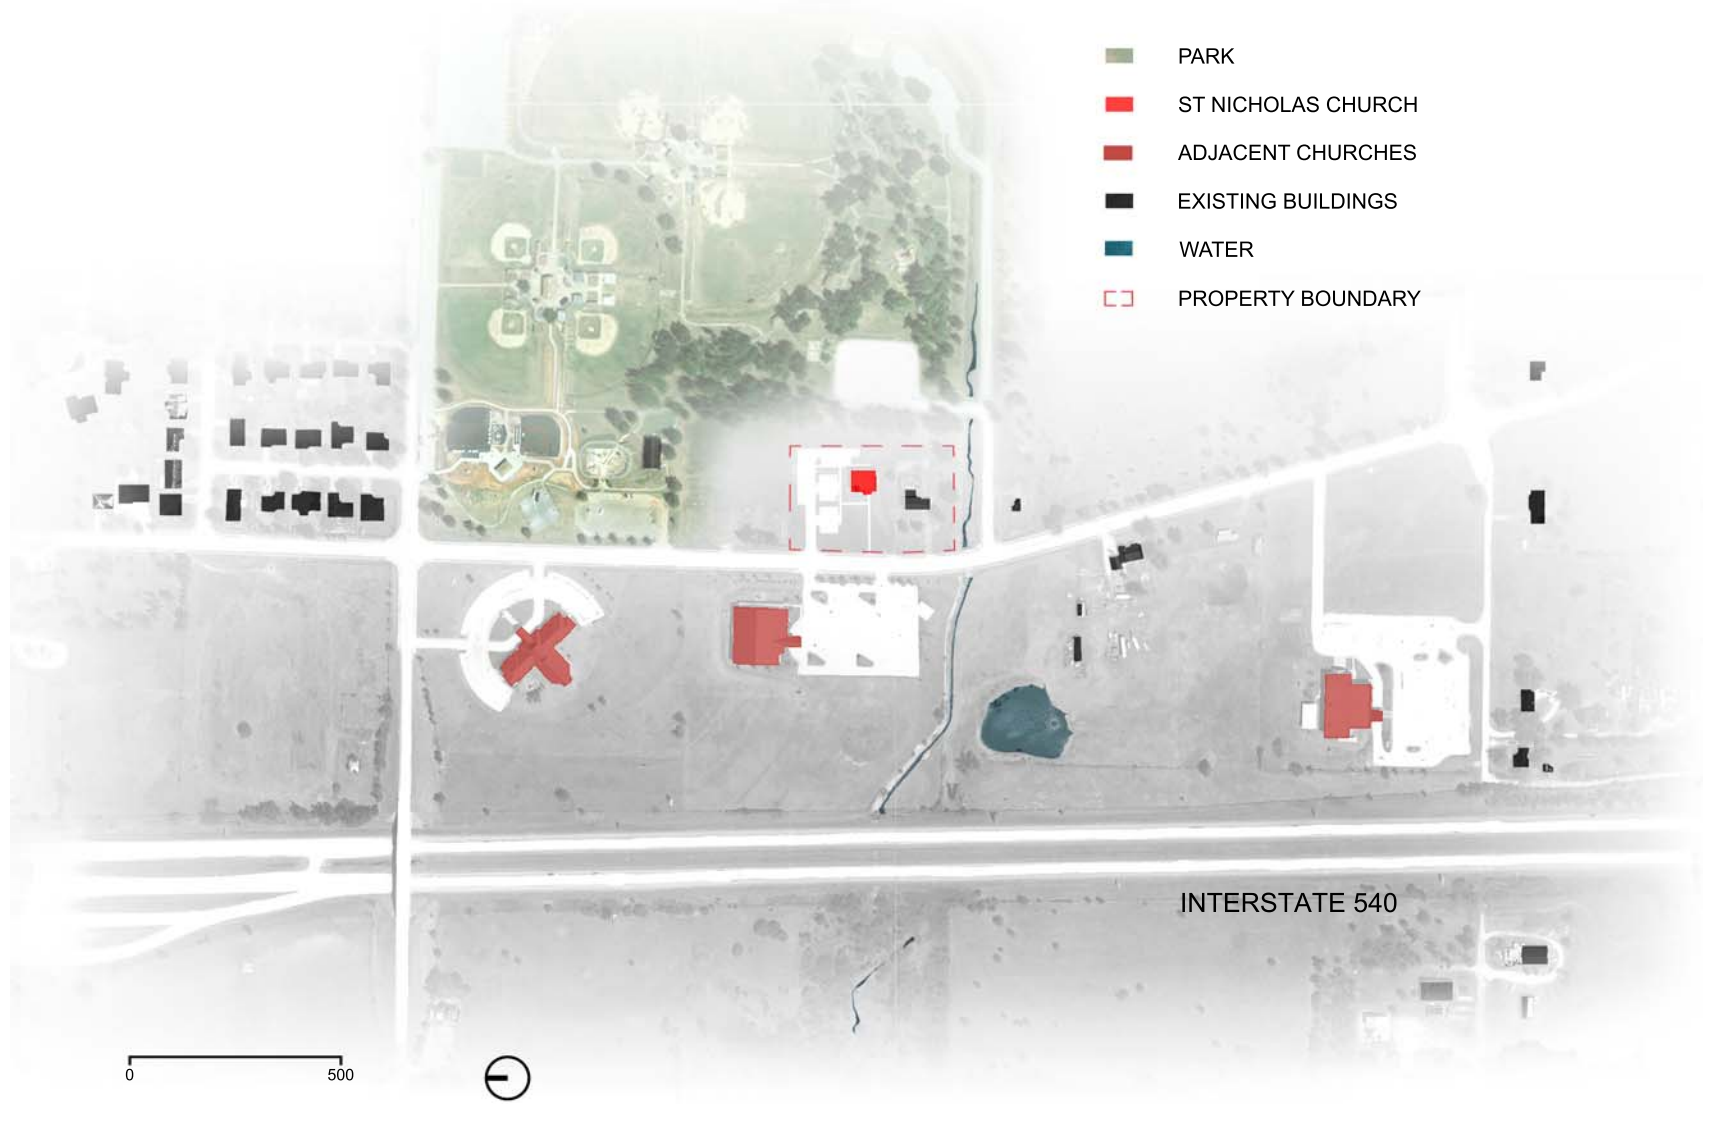

INTERSTATE 540


0 500



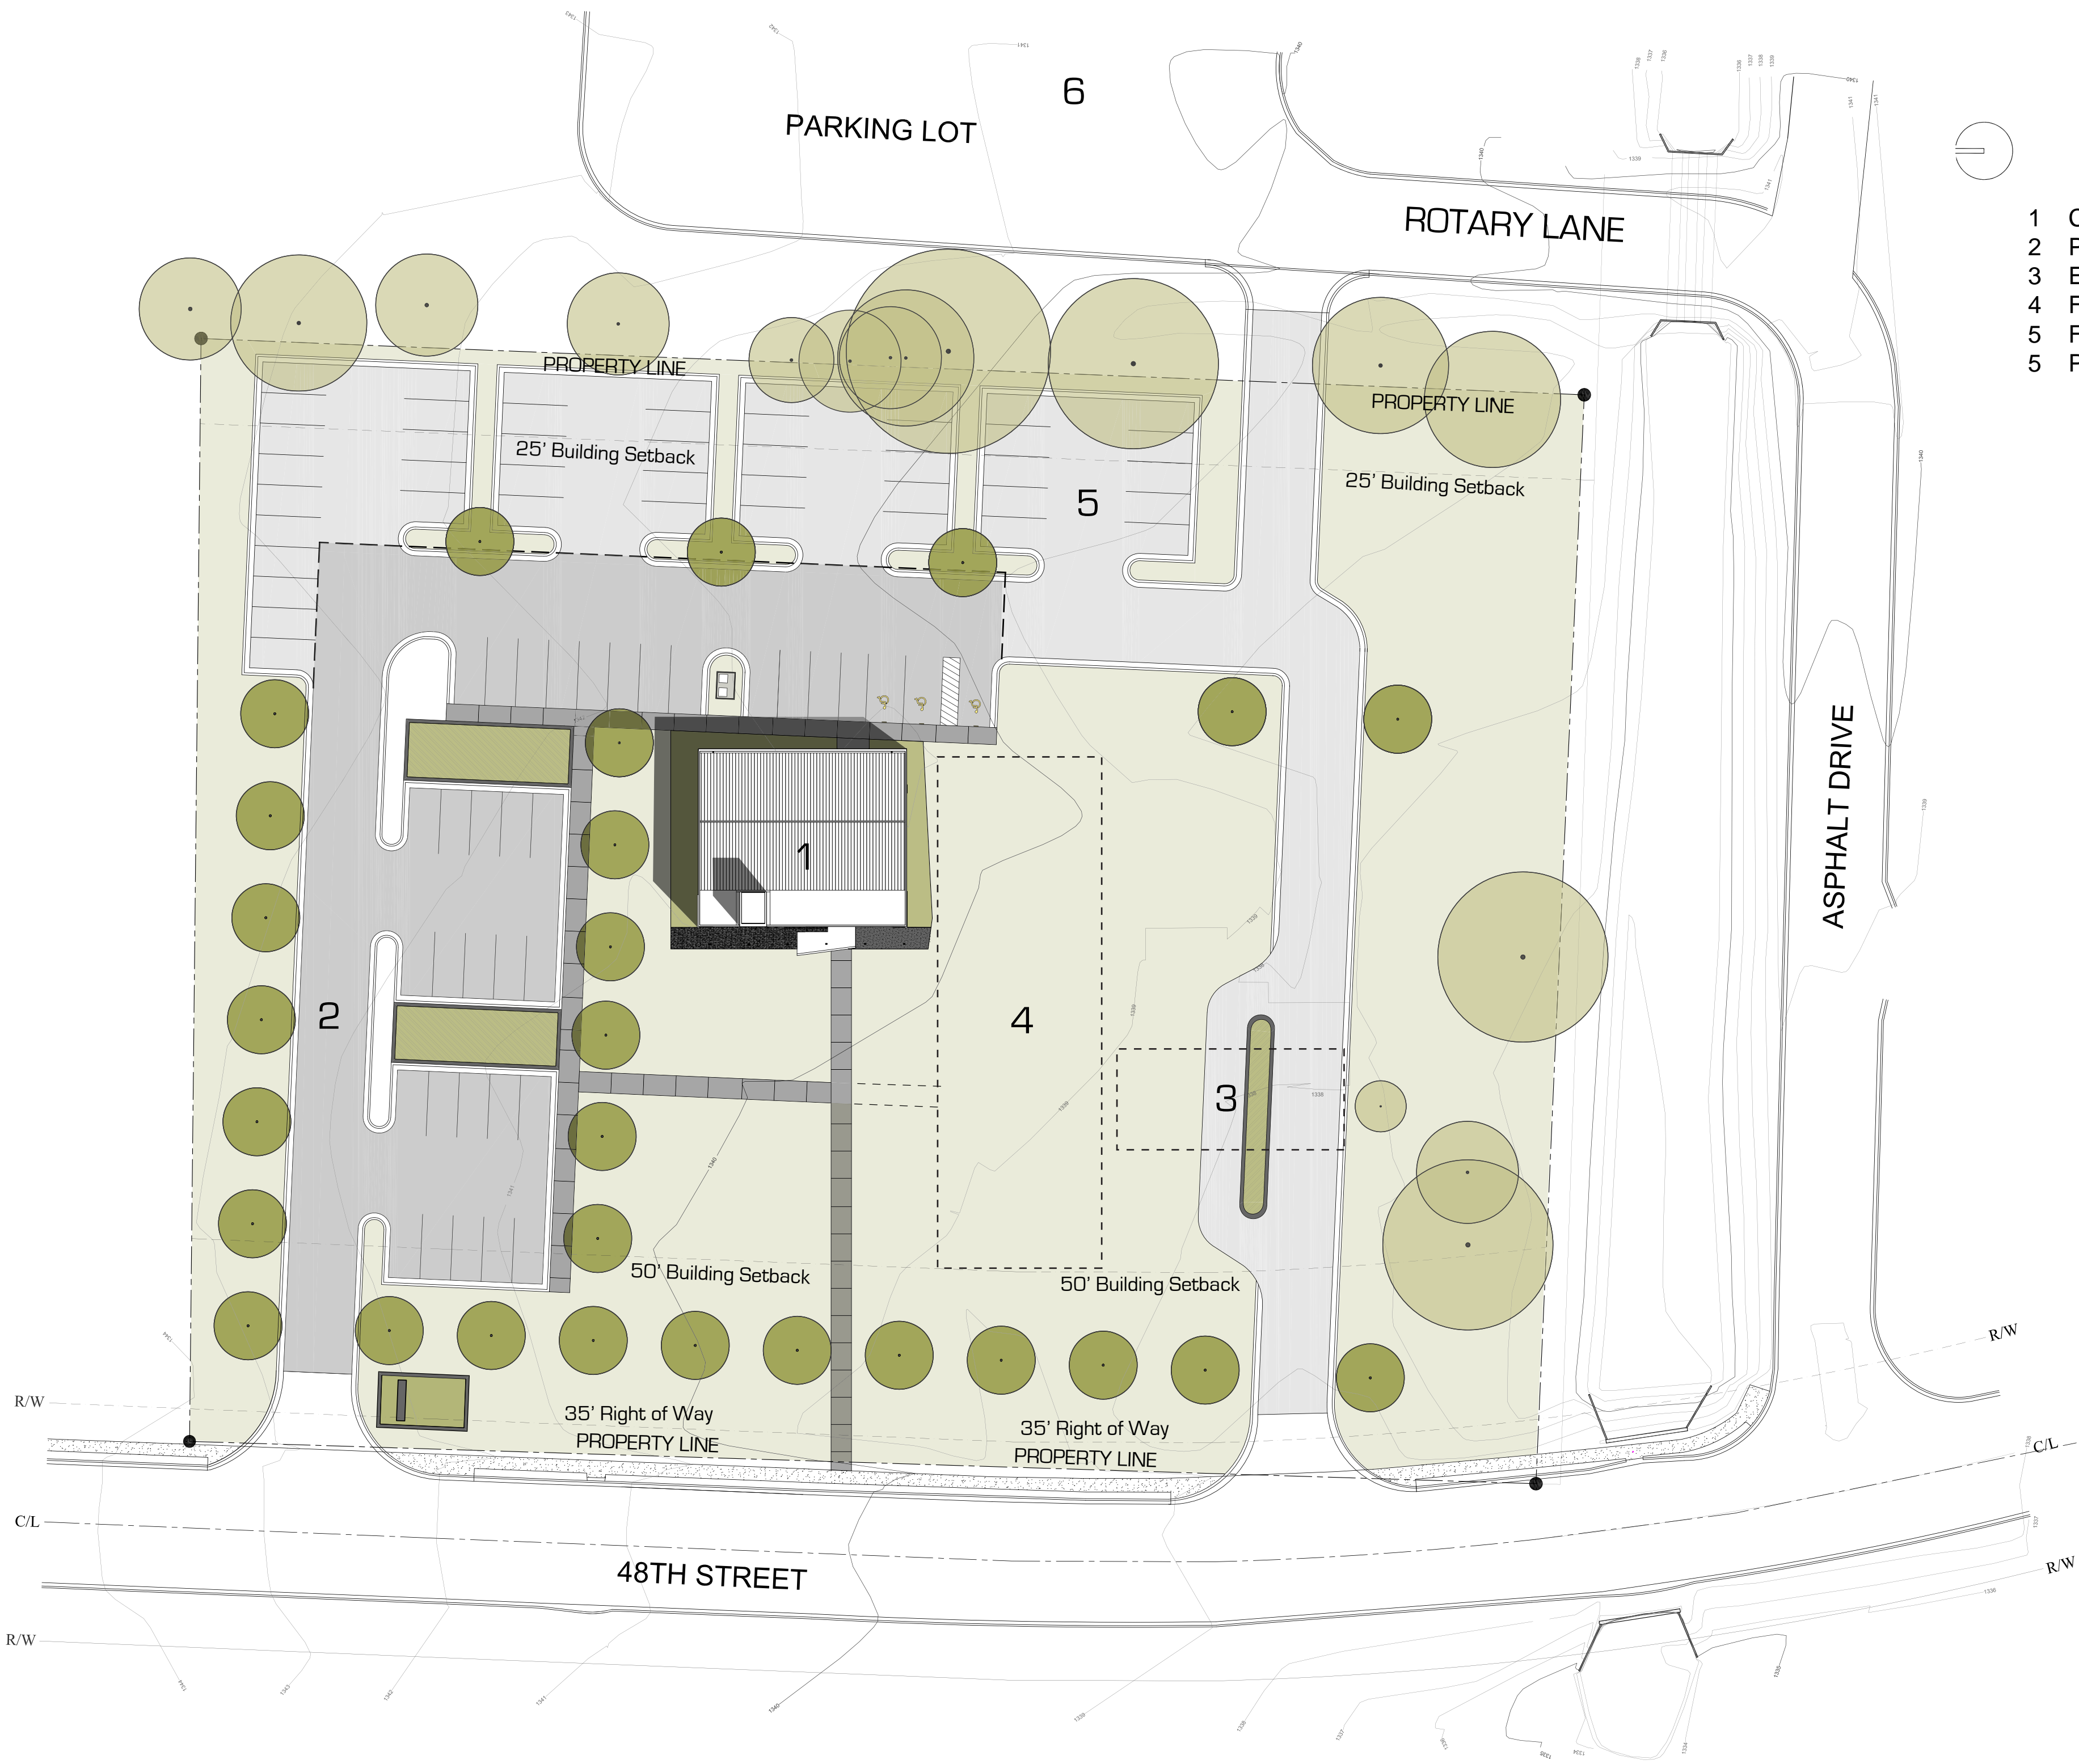


- 1 CHURCH
- 2 PARKING
- 3 EXISTING HOUSE
- 4 FUTURE SANCTUARY
- 5 FUTURE PARKING
- 5 PUBLIC GROUNDS PARKING


- 1 plan
- 2 existing metal building
- 3 10' new addition
- 4 new envelope

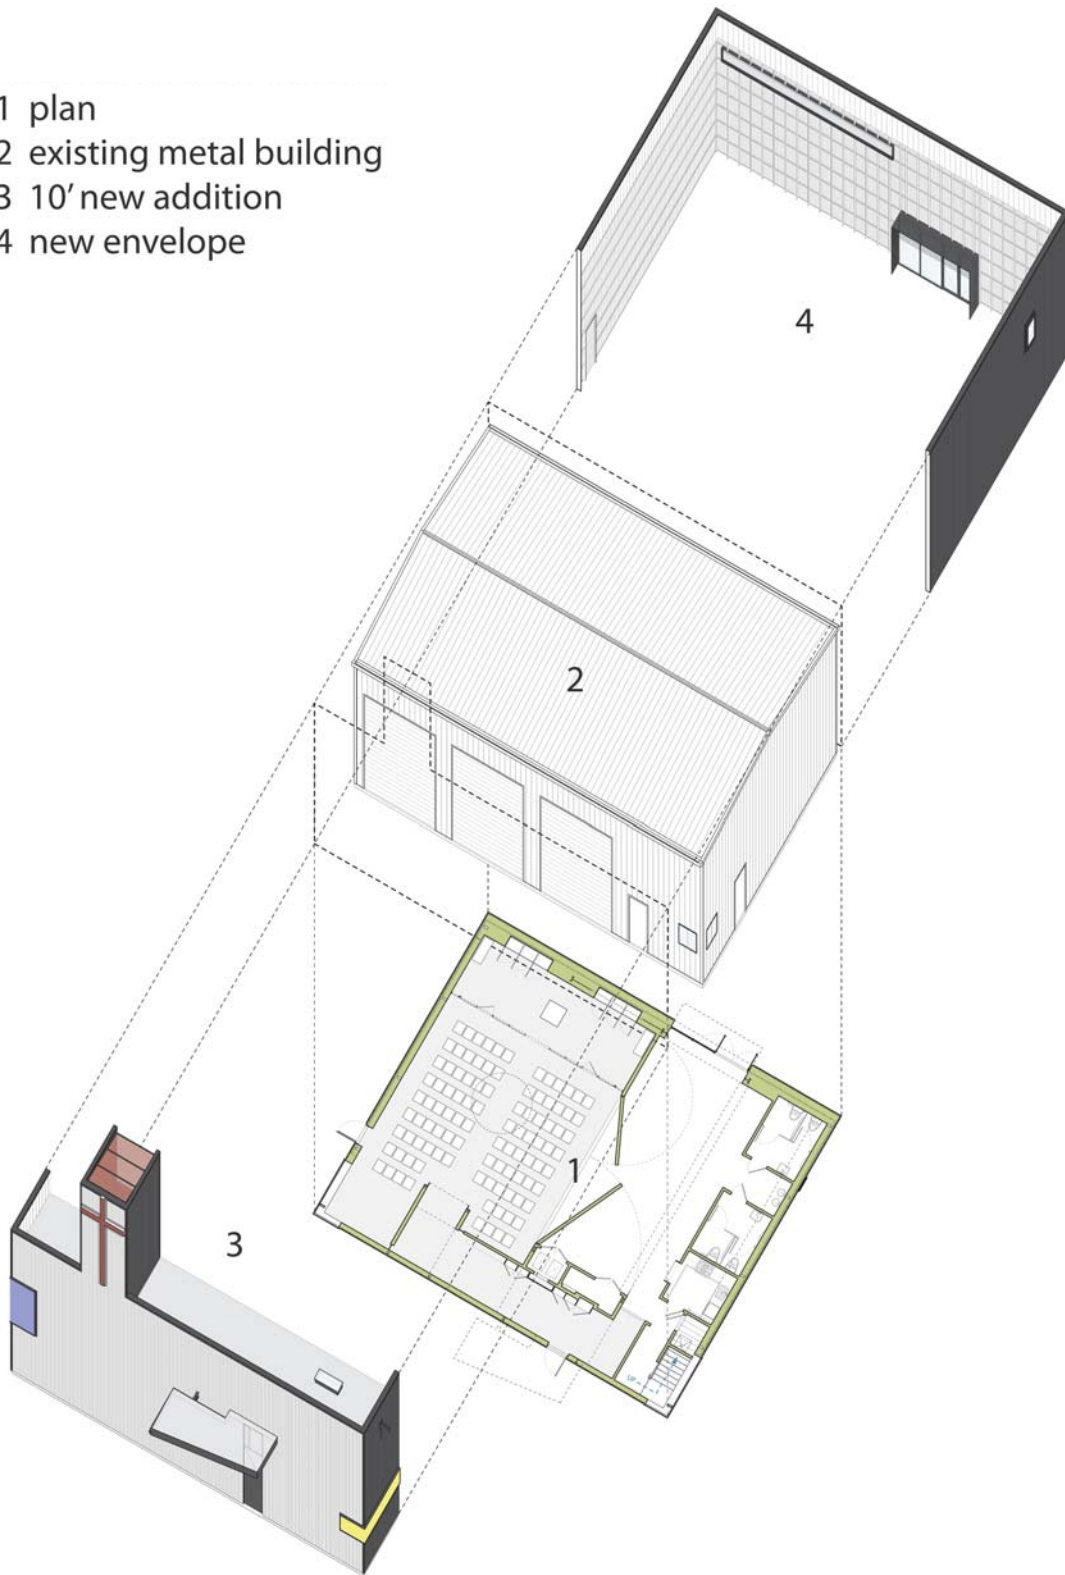


BUILDING COMPONENTS DIAGRAM  
AND CONSTRUCTION IMAGES

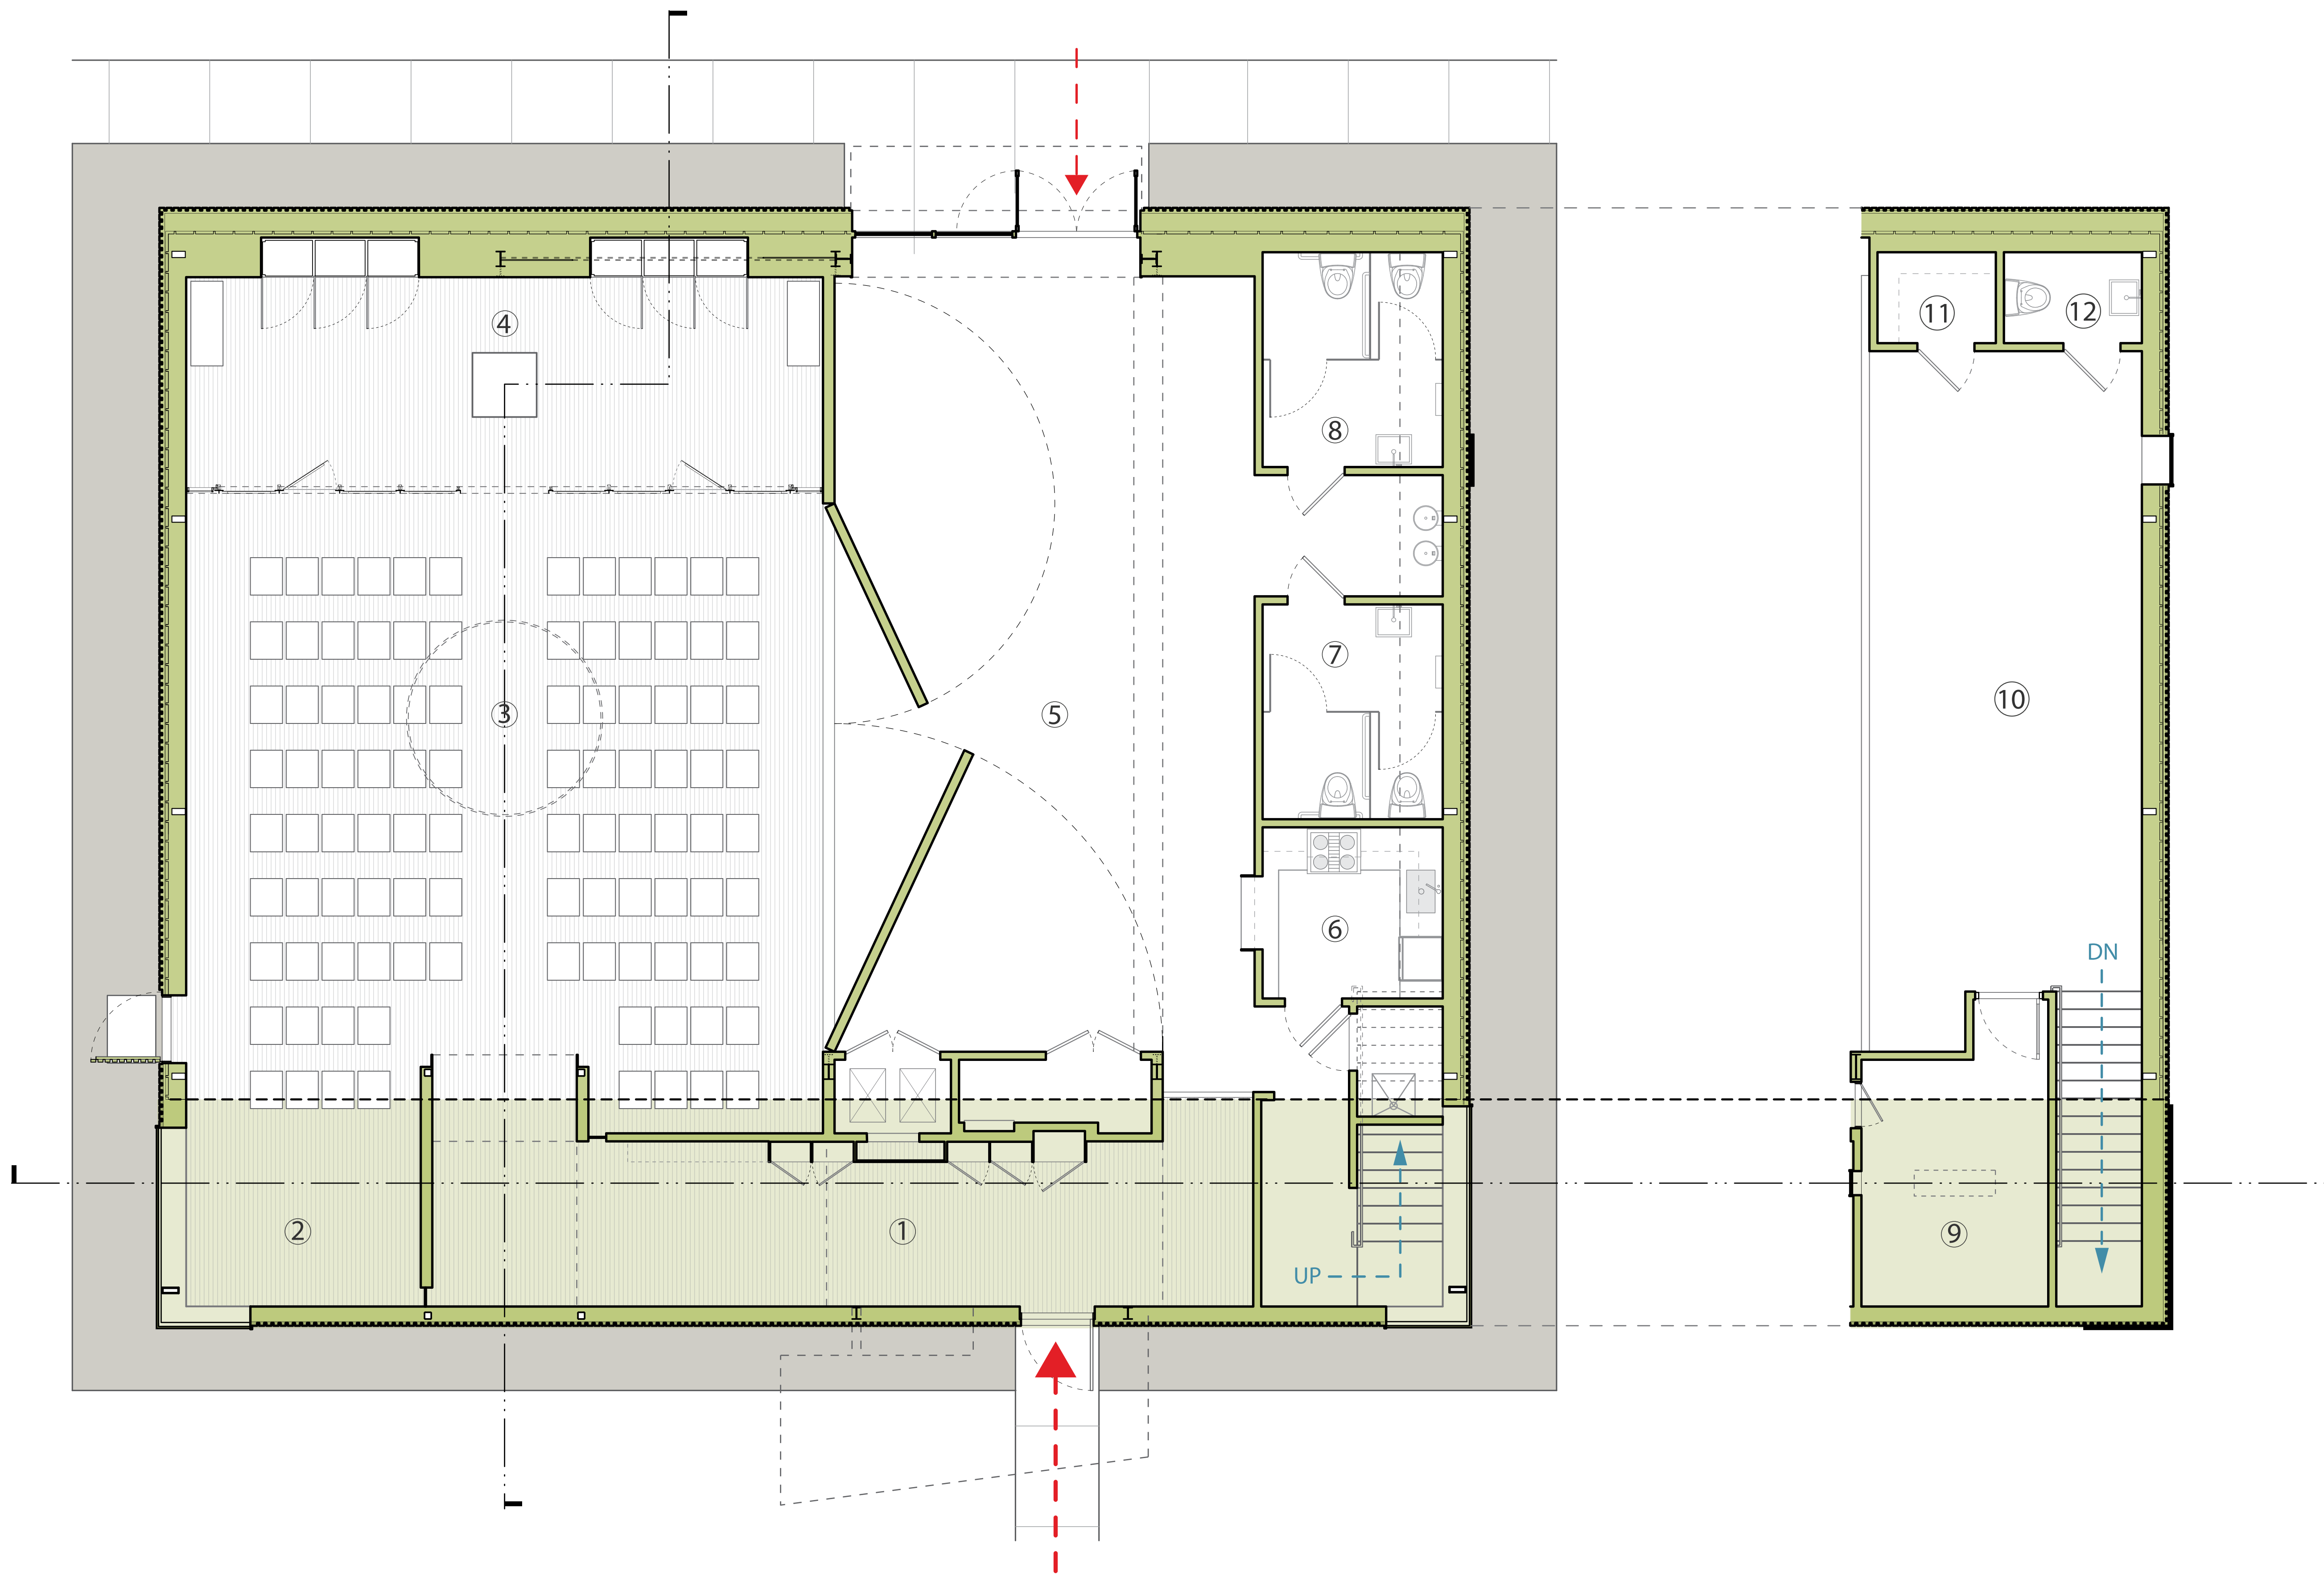

- |                   |                |
|-------------------|----------------|
| 1 NARTHEX         | 7 MEN'S ROOM   |
| 2 CHOIR           | 8 WOMEN'S ROOM |
| 3 SANCTUARY       | 9 OFFICE       |
| 4 ALTAR AREA      | 10 MEZZANINE   |
| 5 FELLOWSHIP HALL | 11 STORAGE     |
| 6 KITCHEN         | 12 RESTROOM    |

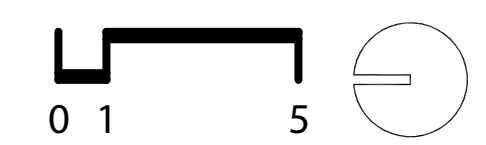

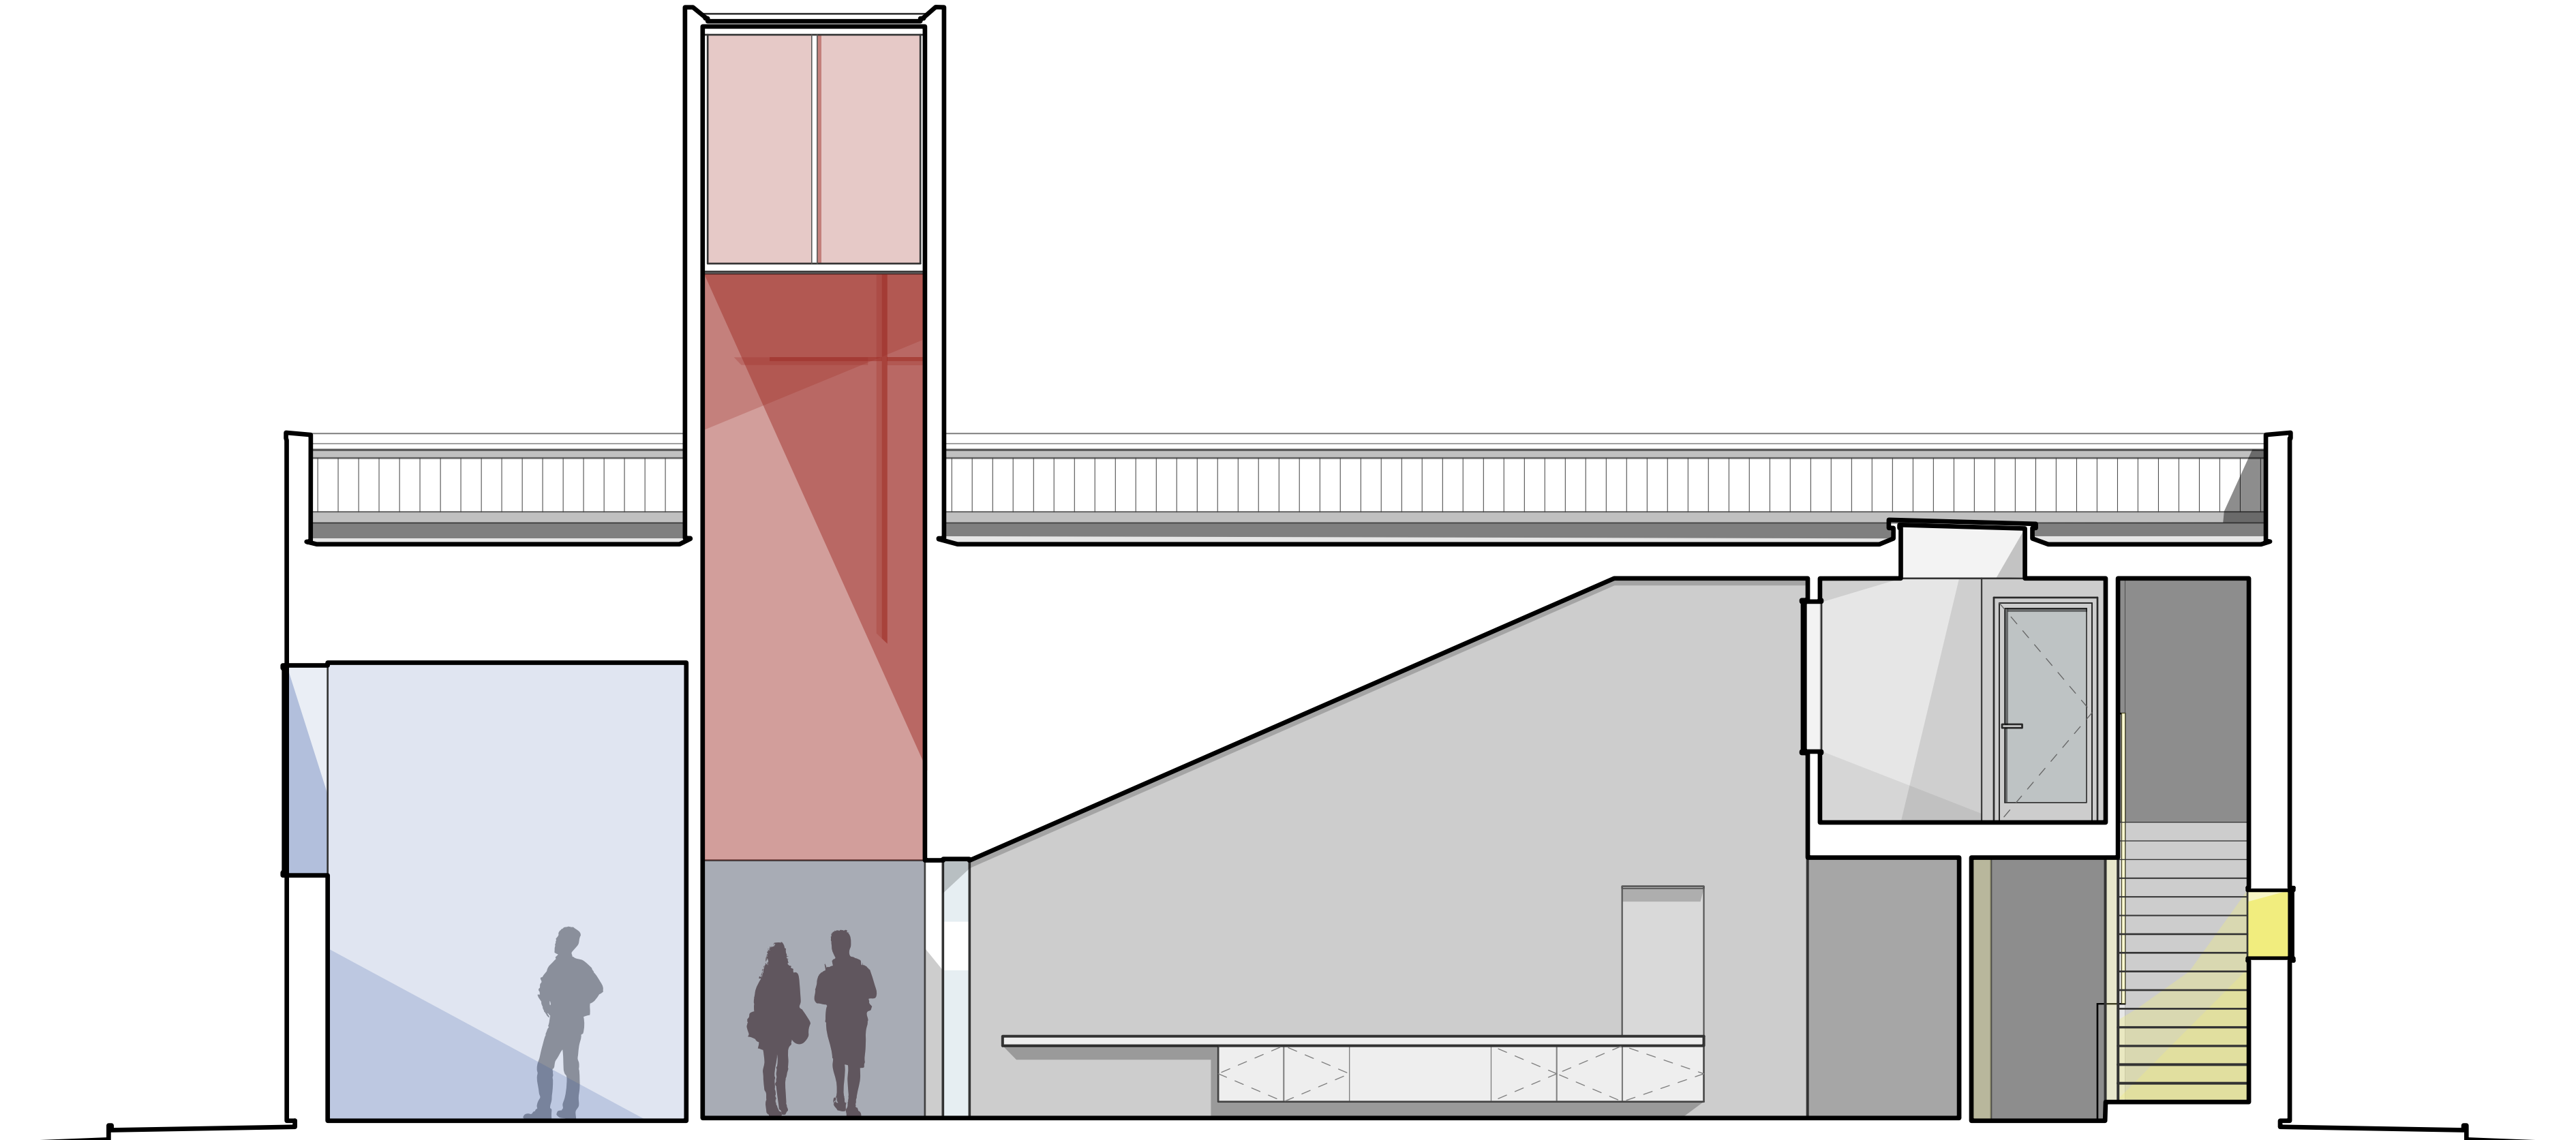

0 1 5

