


Road

Road



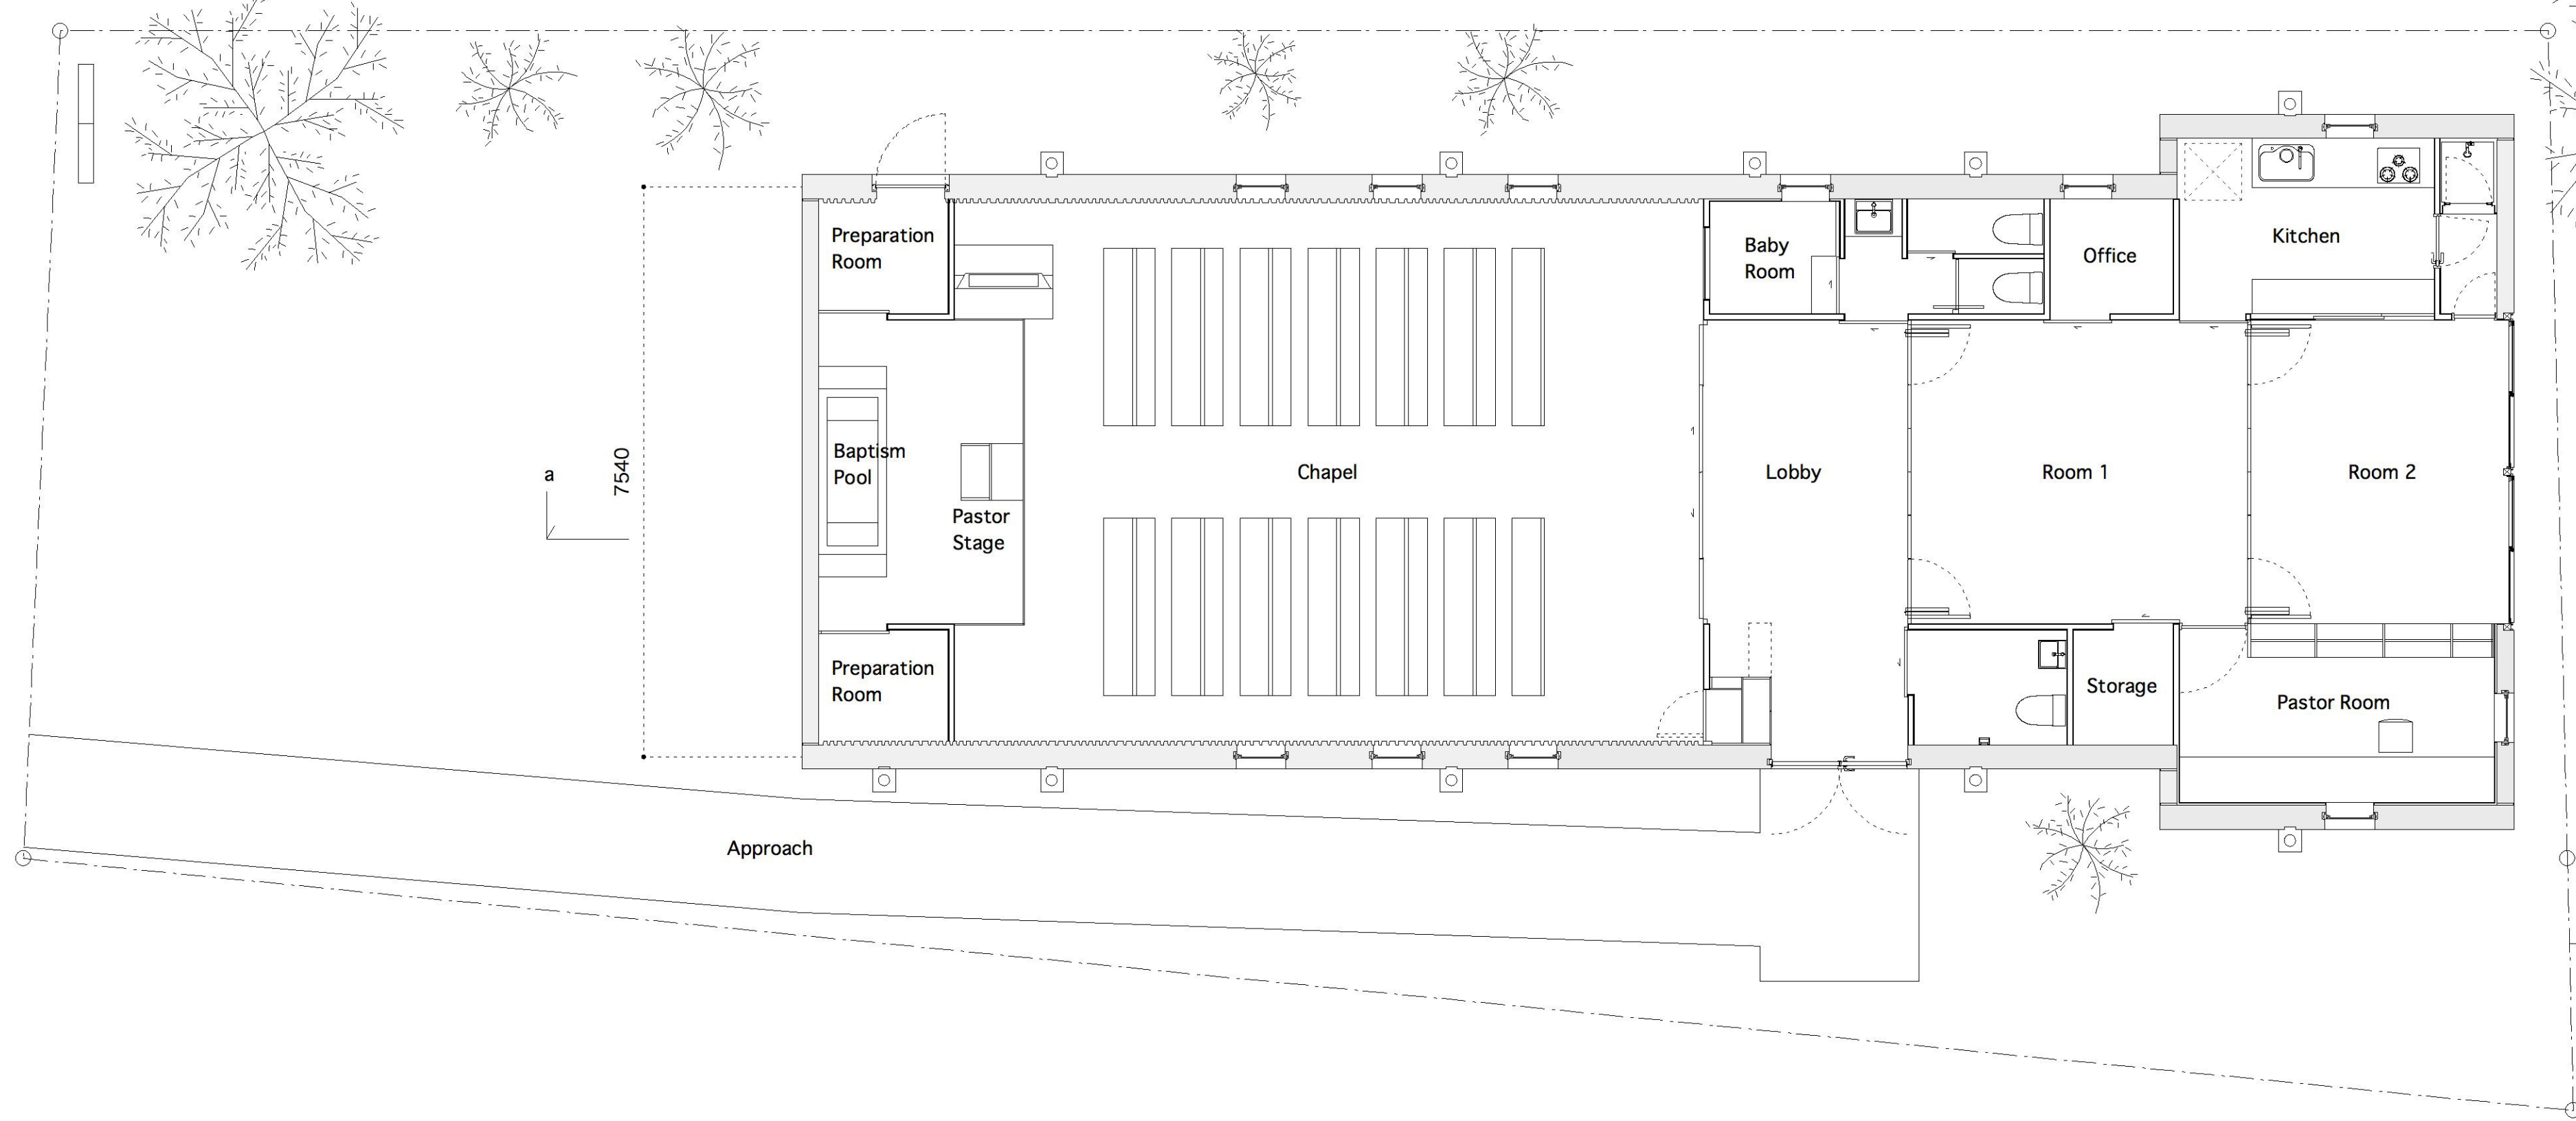


a
7540

a

Approach

Road

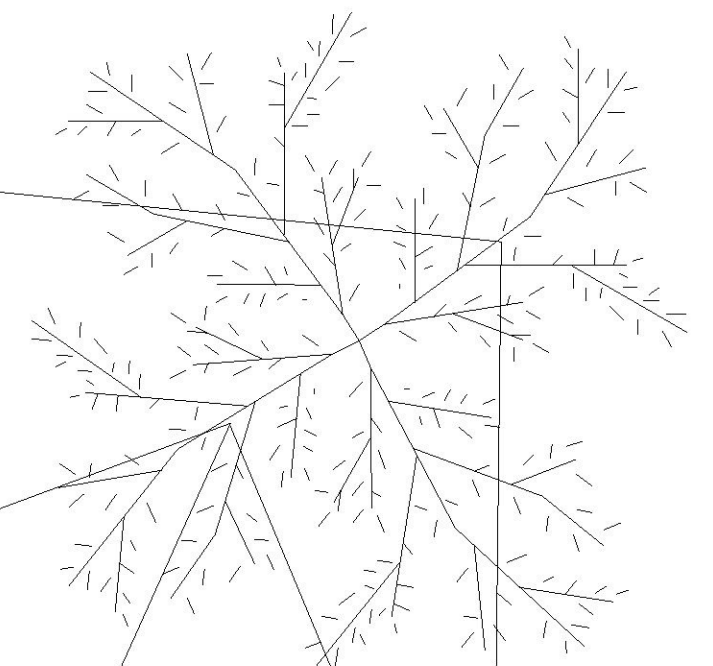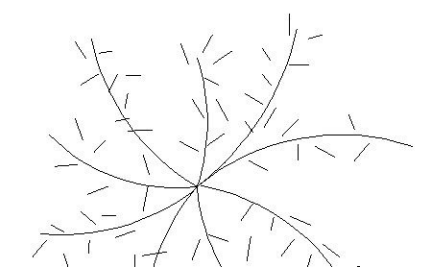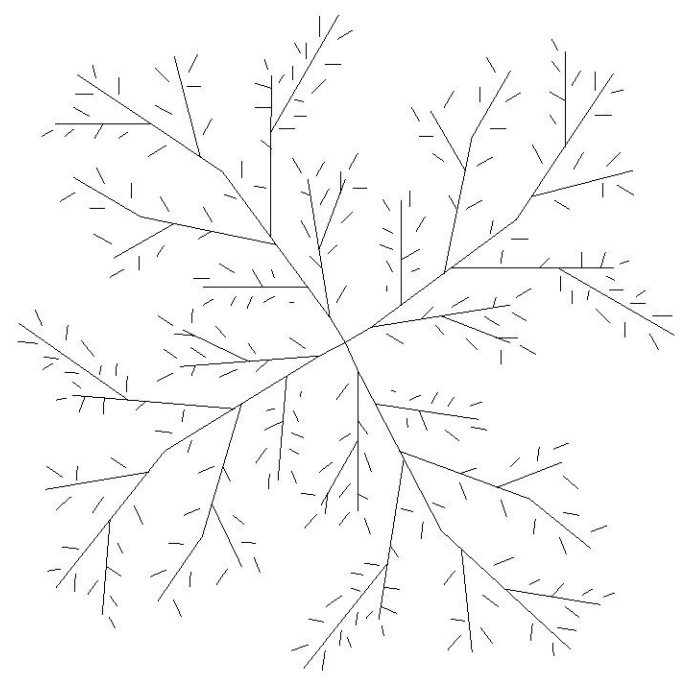

Plan S=1:100

