


- 1 ENTRANCE
- 2 STAIRCASE
- 3 TERRACE
- 4 BATHROOM
- 5 TOILET
- 6 LIVING
- 7 DINING
- 8 KITCHEN
- 9 WORKING
- 10 BEDROOM
- 11 CHILDREN'S ROOM
- 12 GUESTS' ROOM
- 13 UTILITY

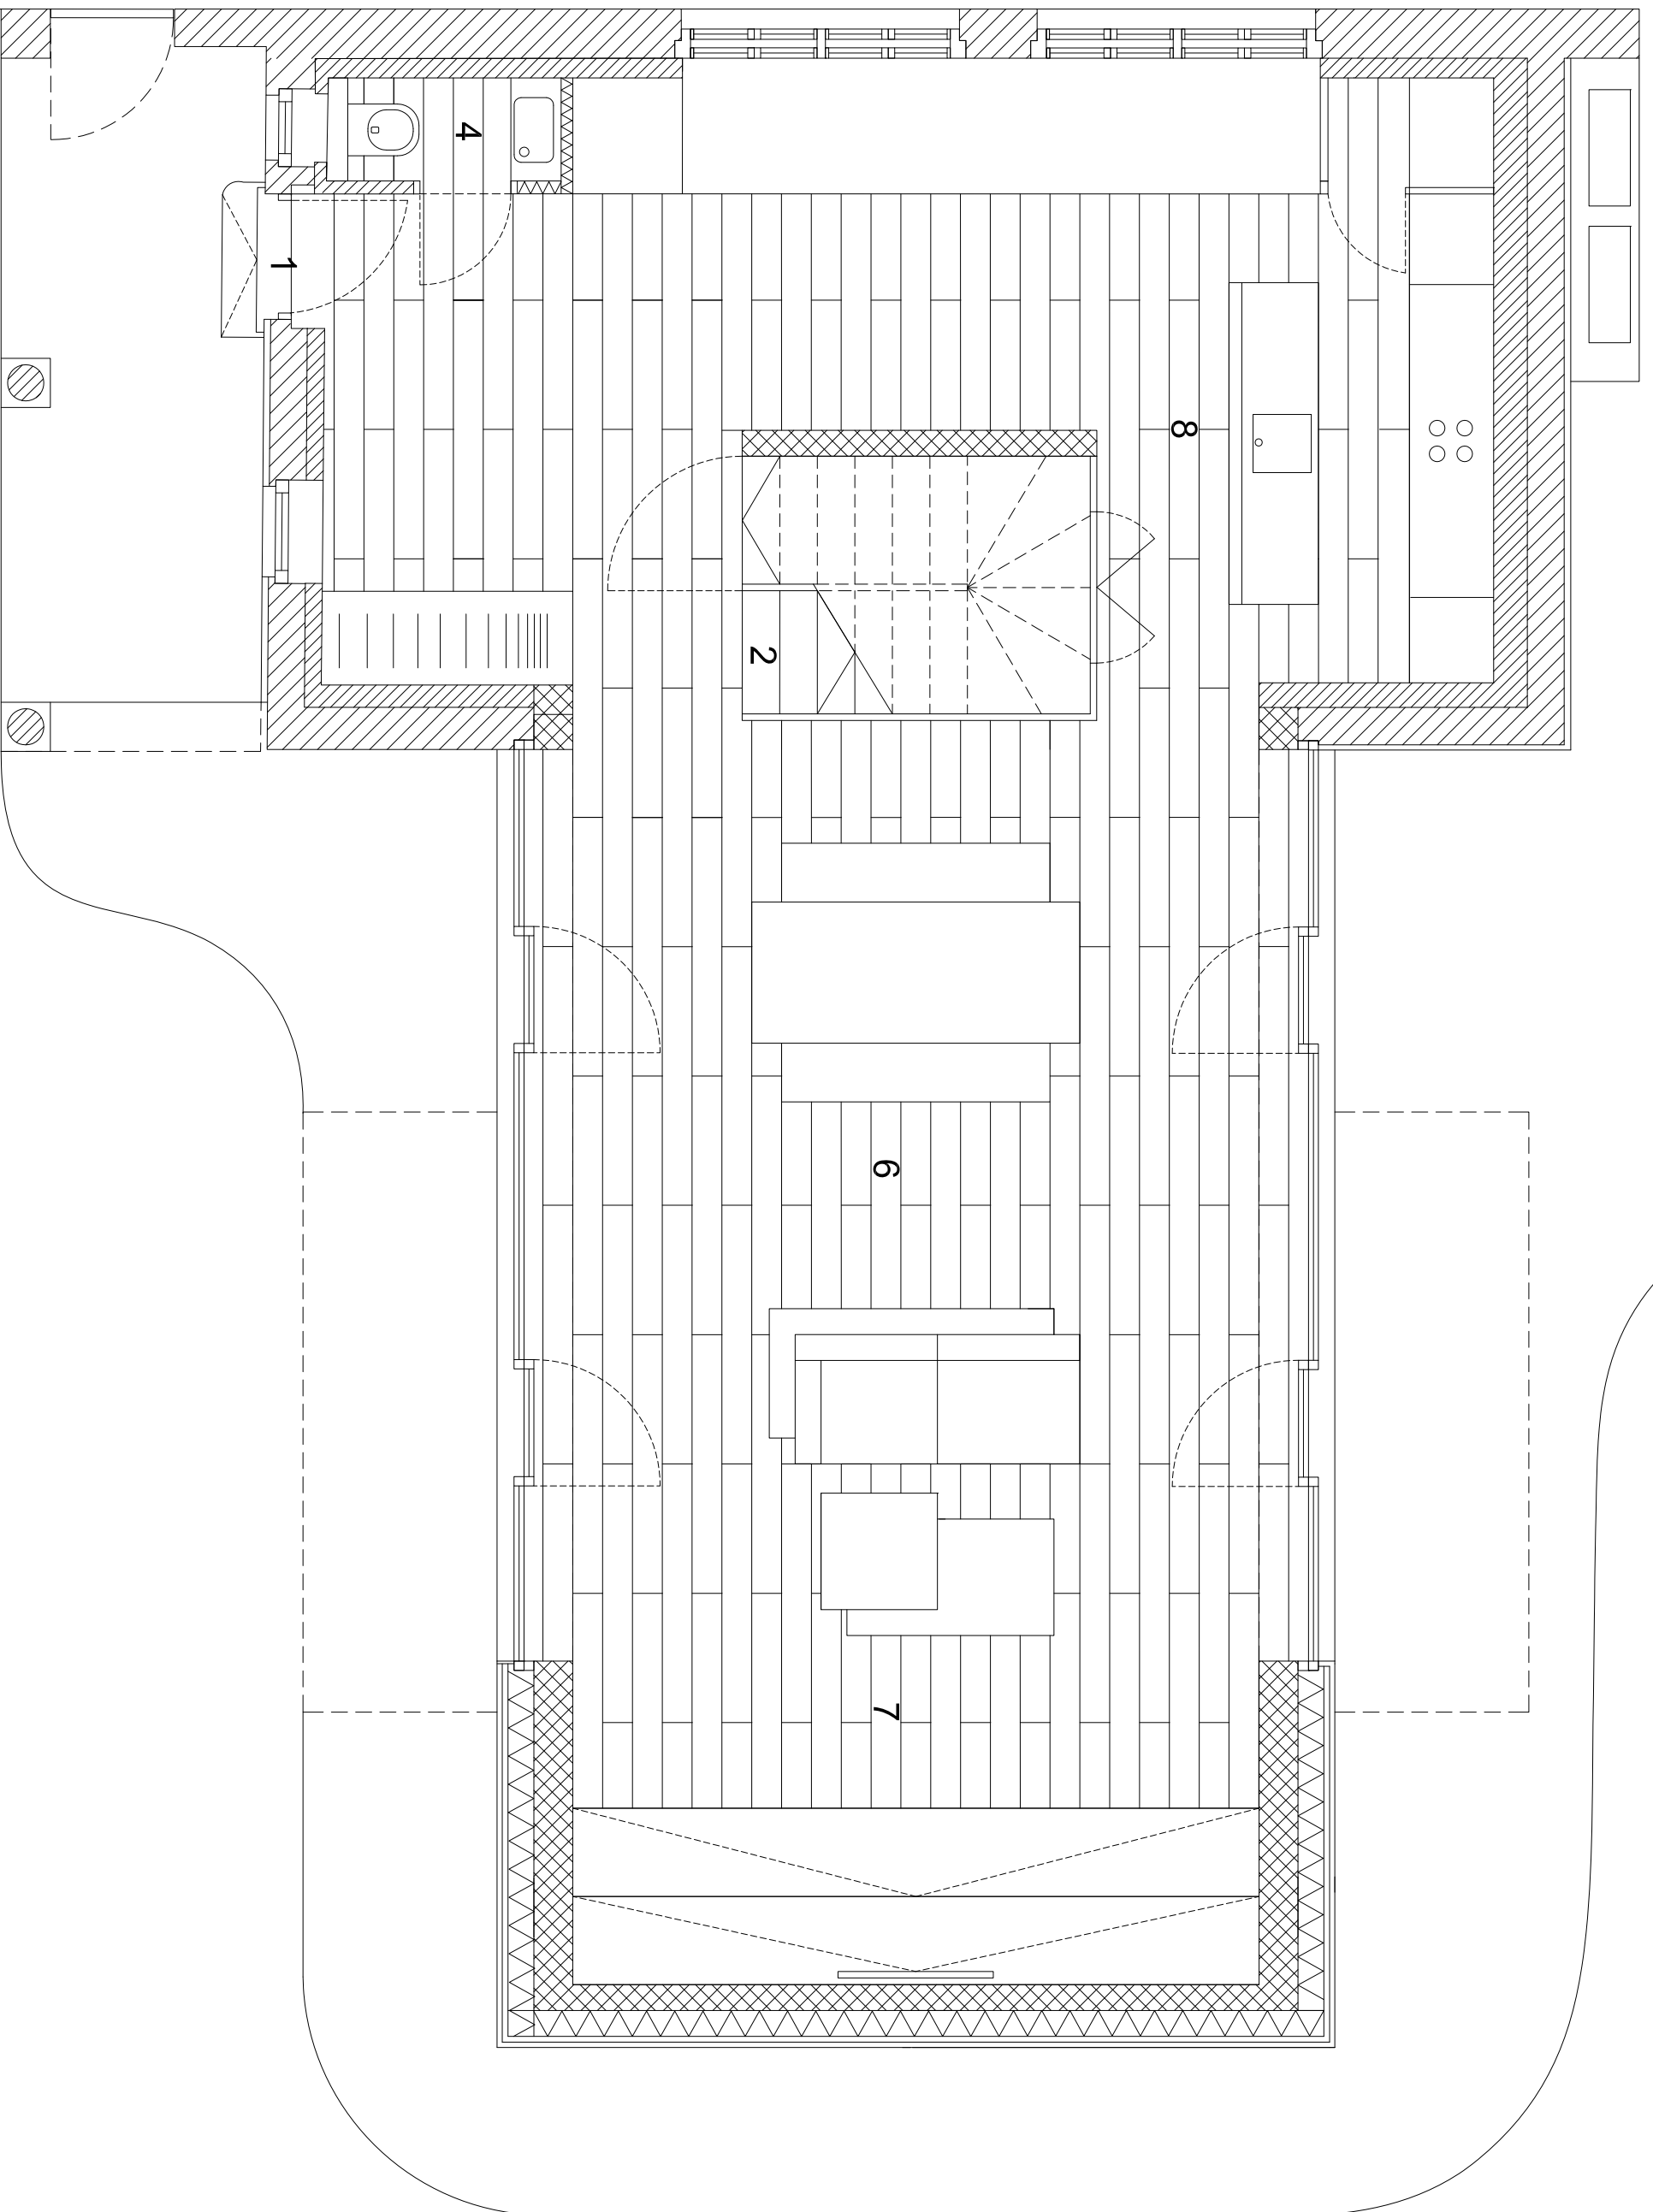

GROUND FLOOR

0 1 2

