

中空夹胶玻璃
IGU LAMINATED GLASS

200x300mm镀锌钢方通
RHS 200x300mm

10#镀锌槽钢
10#STEEL CHANNEL

铝合金型材
ALUM. EXTRUSION

2mm铝板(外覆防水卷材)
2mmT. ALUM. PANEL WITH
WATERPROOFING MEMBRANE

镀锌钢方通
GALVANIZED STEEL HOLLOW

镀锌钢方通
GALVANIZED STEEL HOLLOW

镀锌钢角码
GALVANIZED STEEL ANGLE

GRC板
GRC RAINSCREEN

室内装饰面(其他单位完成)
INTERNAL LINING (BY OTHERS)


层间防火隔断
FIRE STOP INSULATION

200x300mm镀锌钢方通
RHS 200x300mm

保温岩棉
THERMAL INSULATION

分格尺寸
MODULE SIZE

分格尺寸
MODULE SIZE

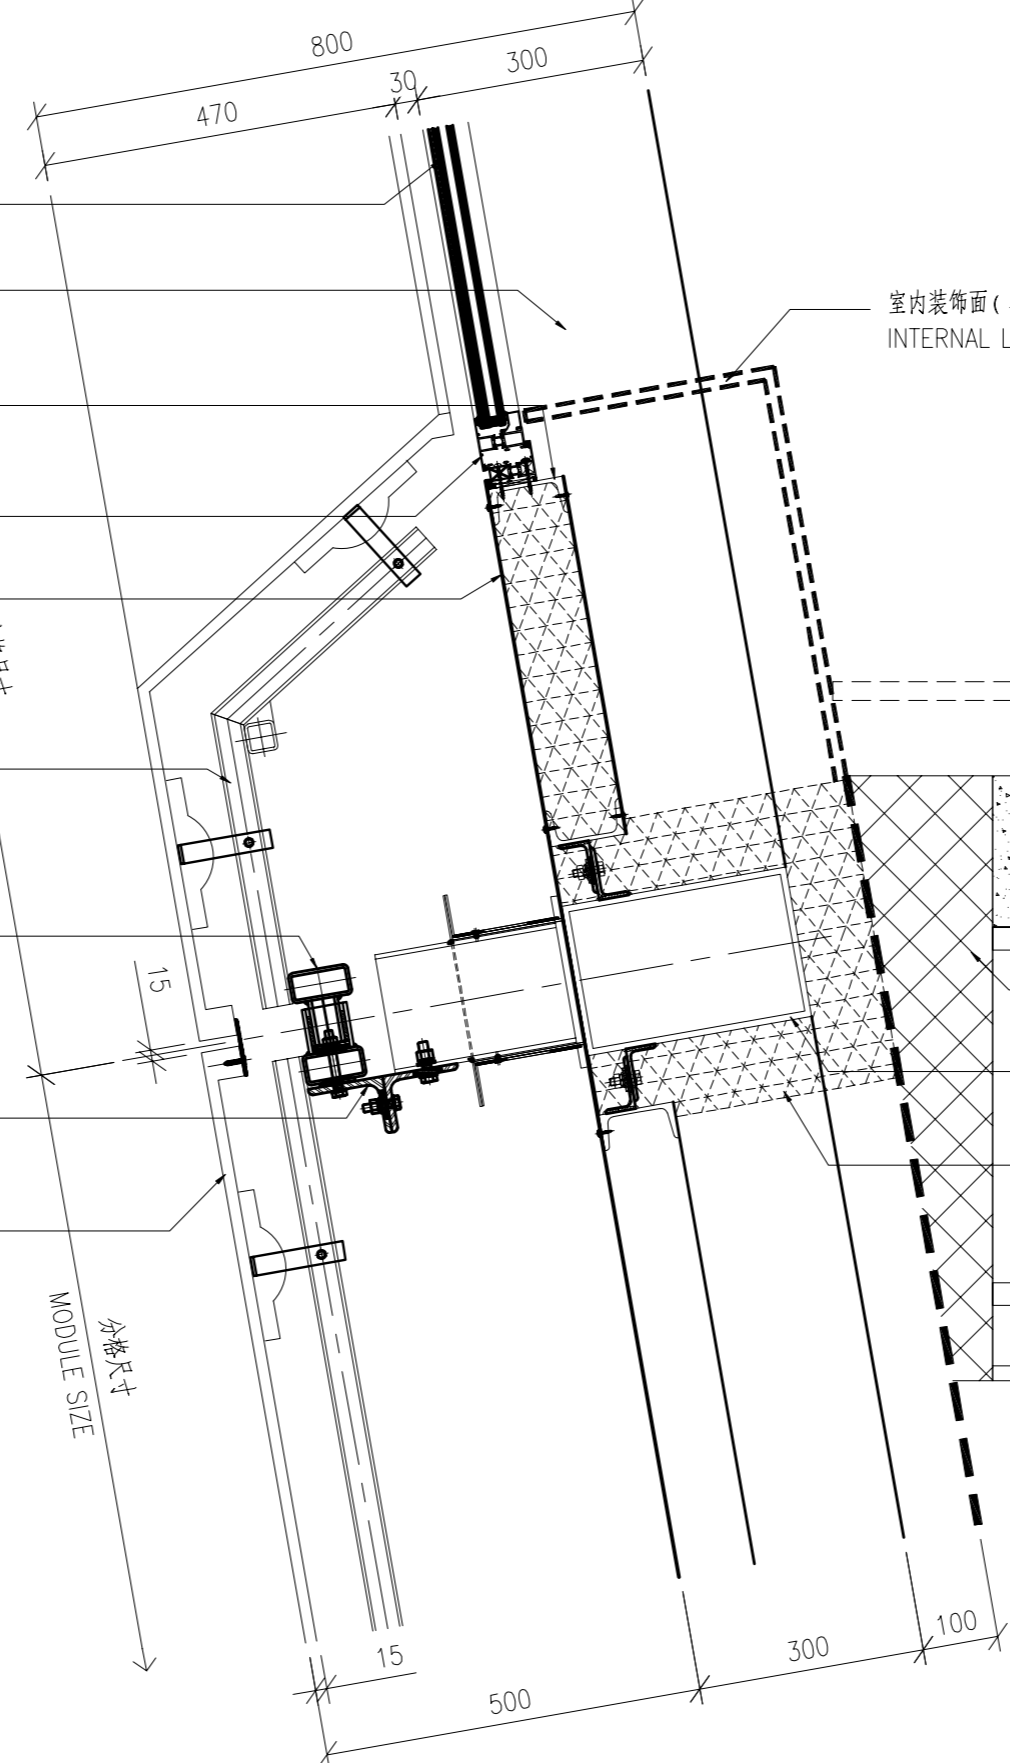

DETAIL - GRC Facade: Interface with windows,
Vertical Section.
Nanjing International Youth Cultural Centre