


KEY PLAN

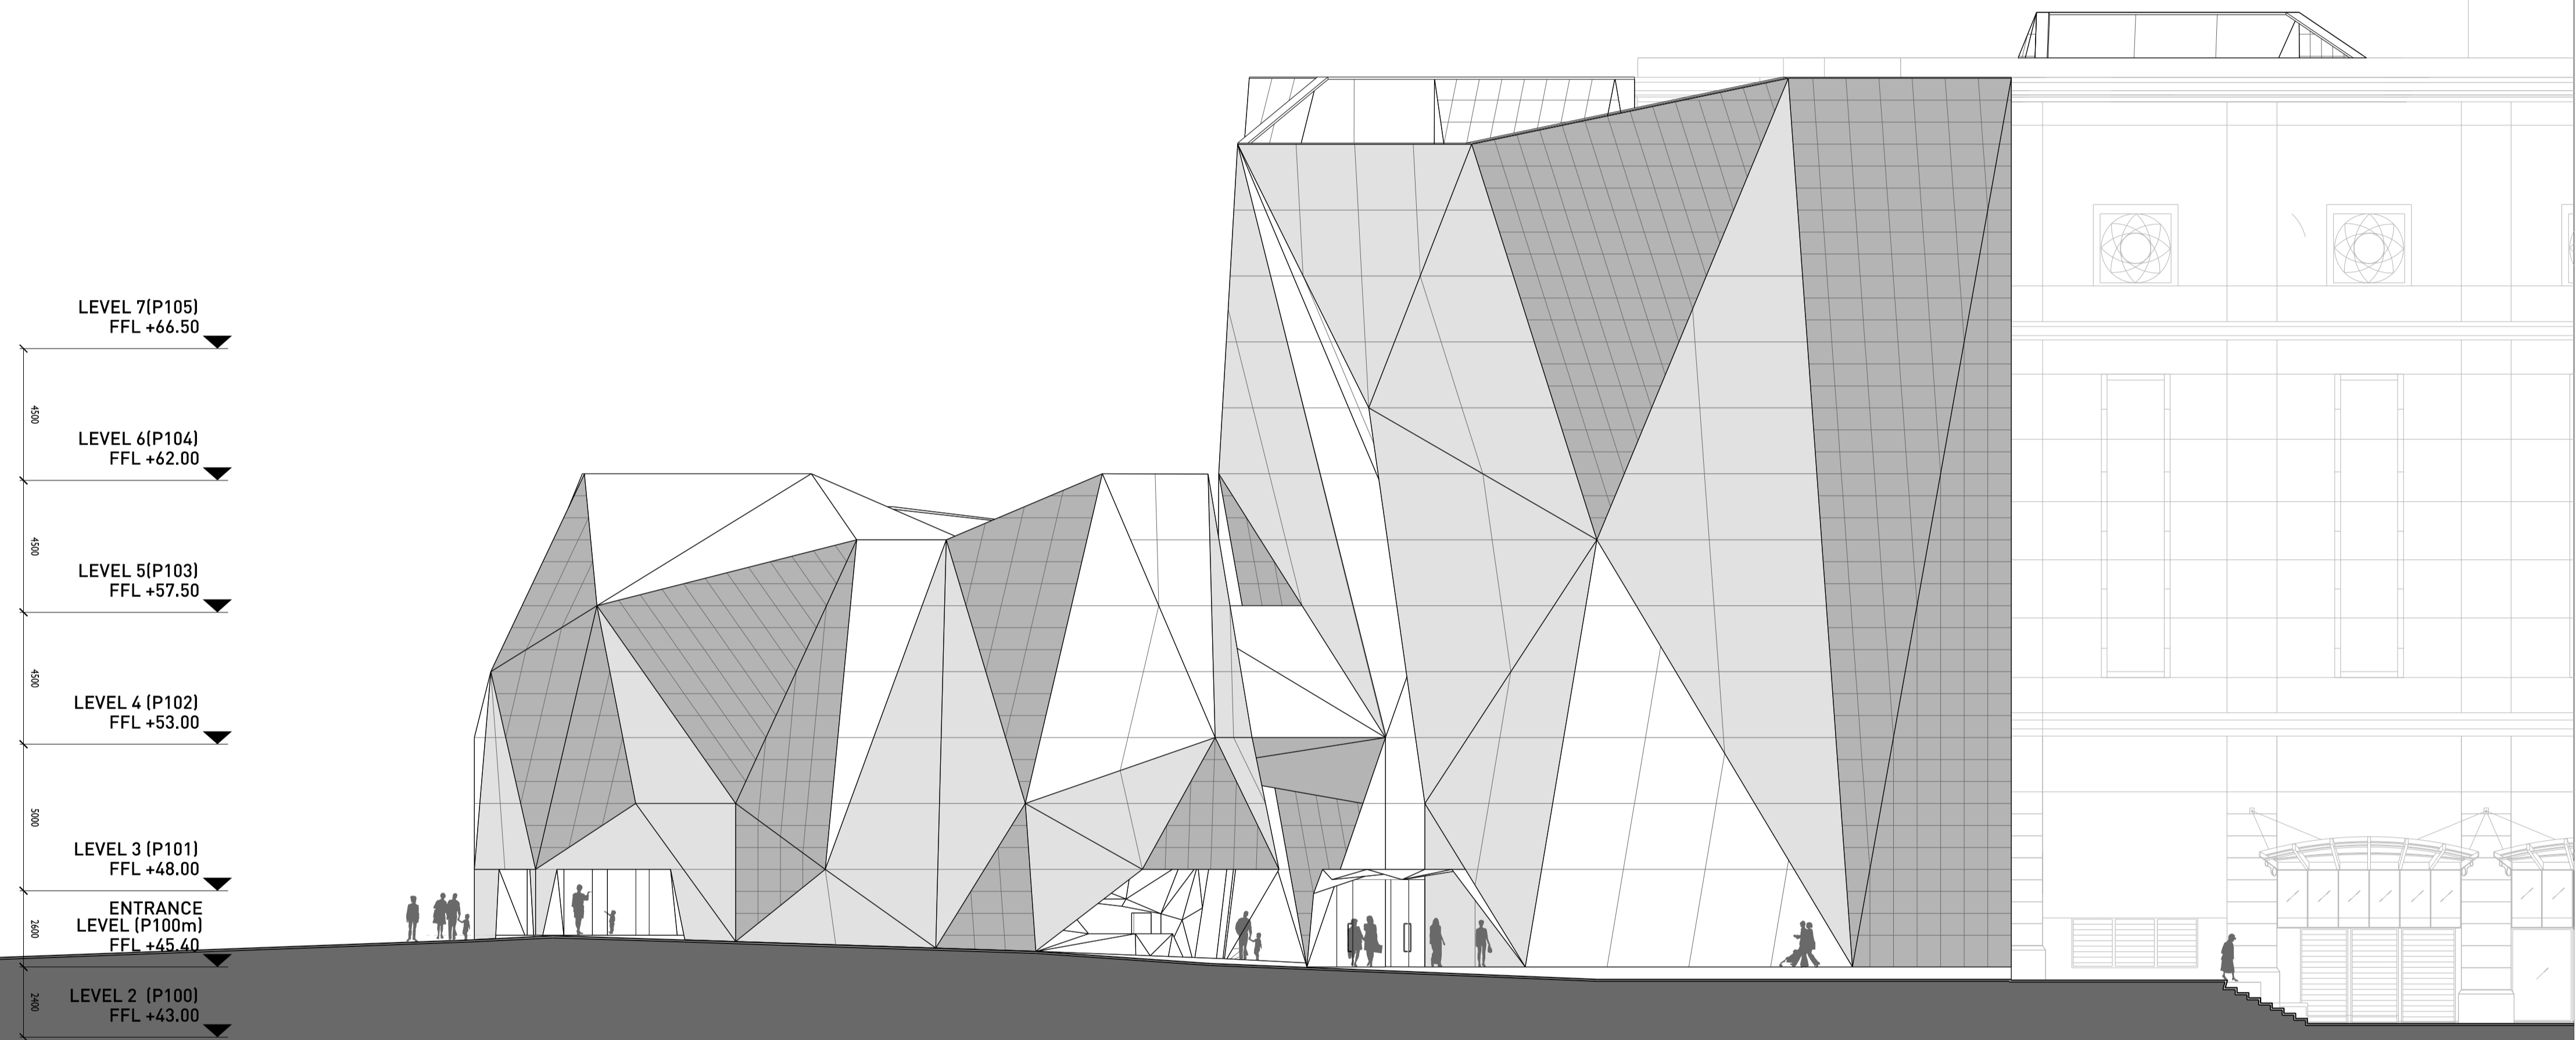

ELEVATION ON JALAN GADING

1
GA/e302

SCALE 1:150

1:150

