


WINDOW WITH AWNING

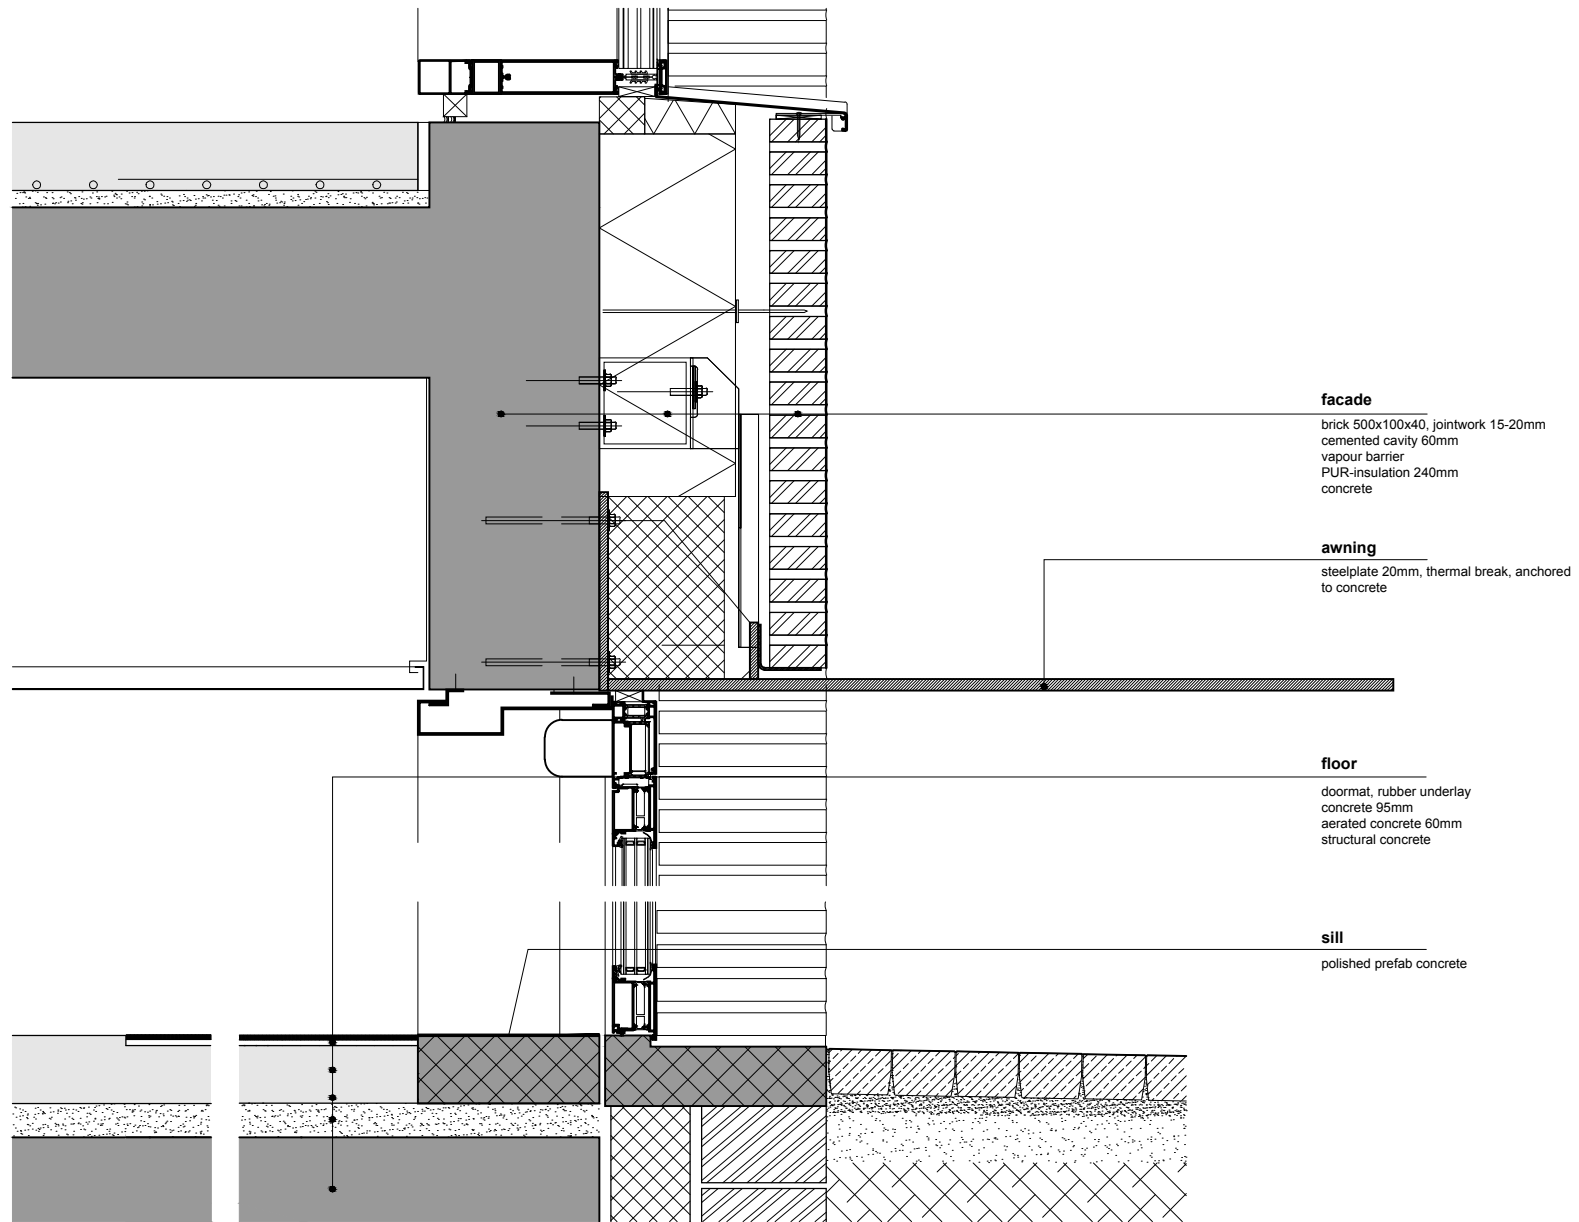

0 100 200 500
mm