




**PENTHOUSE FLOOR LEVEL (SIDE-2)**

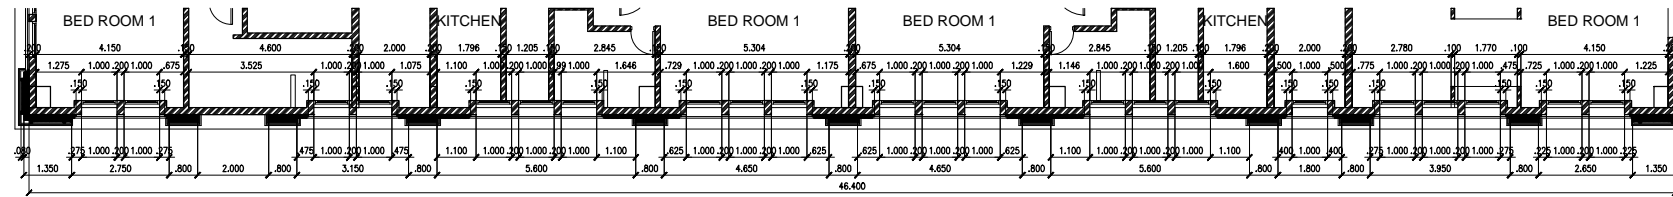

**SECOND FLOOR LEVEL (SIDE-2)**

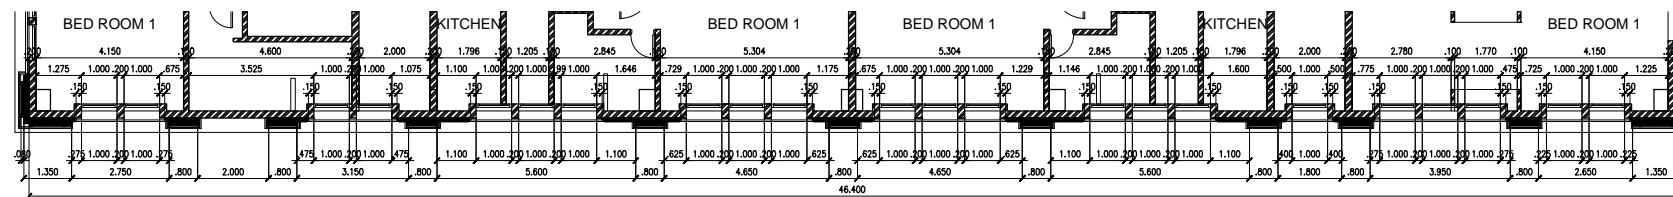

**FIRST FLOOR LEVEL (SIDE-2)**

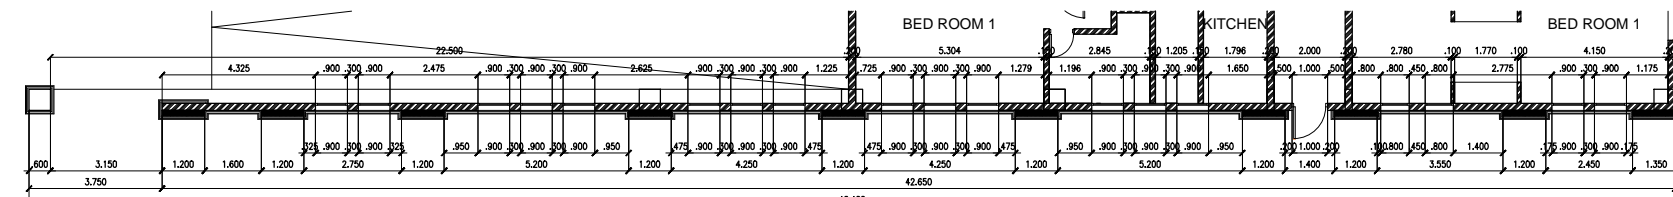

**GROUND FLOOR LEVEL (SIDE-2)**

