


Plan of the 1st floor

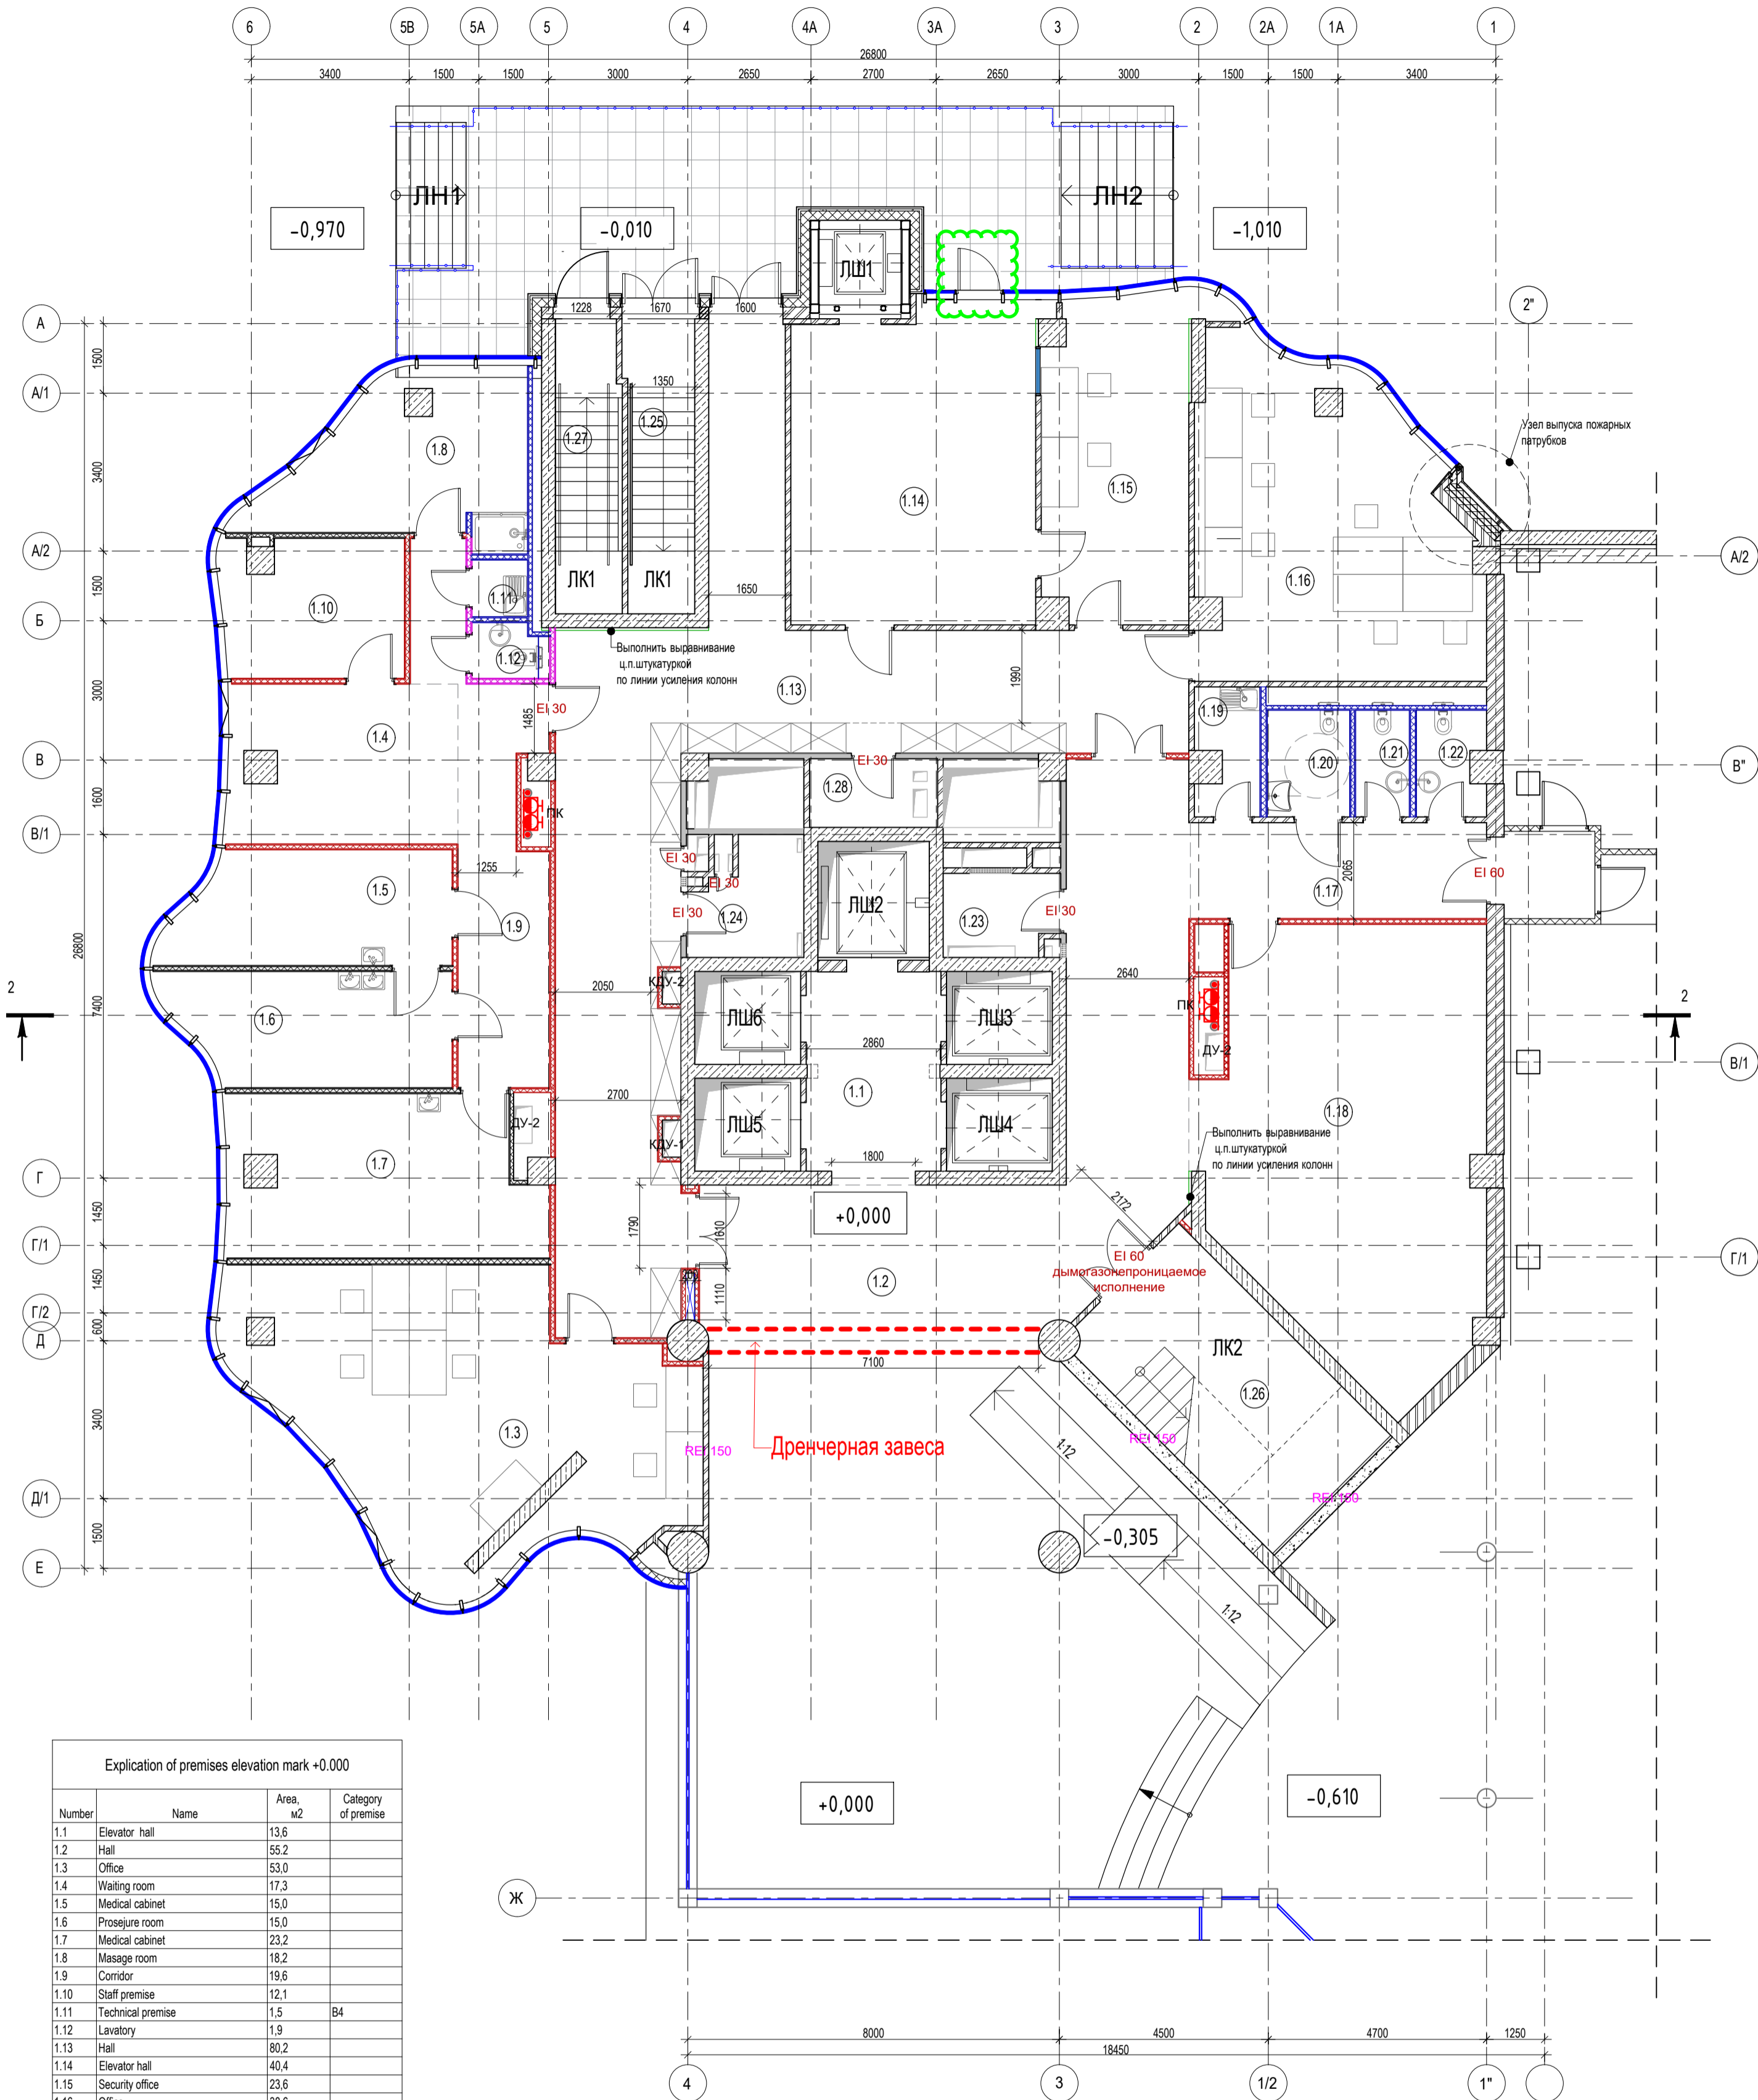

Explication of premises elevation mark +0.000

Number	Name	Area, m2	Category of premise
1.1	Elevator hall	13.6	
1.2	Hall	55.2	
1.3	Office	53.0	
1.4	Waiting room	17.3	
1.5	Medical cabinet	15.0	
1.6	Prosejure room	15.0	
1.7	Medical cabinet	23.2	
1.8	Massage room	18.2	
1.9	Corridor	19.6	
1.10	Staff premise	12.1	
1.11	Technical premise	1.5	B4
1.12	Lavatory	1.9	
1.13	Hall	80.2	
1.14	Elevator hall	40.4	
1.15	Security office	23.6	
1.16	Office	38.6	
1.17	Corridor	13.2	
1.18	Wardrobe	53.9	
1.19	Technical premise	3.5	B4
1.20	Lavatory for disabled	4.1	
1.21	Man lavatory	2.7	
1.22	Woman lavatory	3.2	
1.23	Technical premise	4.3	B4
1.24	Electical premise	5.5	B4
1.25	Staircase ЛК1	9.1	
1.26	Staircase ЛК2	23.3	
1.27	Staircase ЛК1	9.1	
1.28	Tecnical premise	4.1	B4

Legend

- Reinforced concrete
- Solid bricks M-100
- Aerated concrete blocks $\gamma=600\text{kg/m}^3$
- Mineral wool insulation
- An existing partition
- Ventilation grill as a part of structural glazing
- Opening window as a part of structural glazing
- Plasterboard partition. Type 1.
- Fireproof plasterboard partition (Fireboard). Type 2.
- Waterproof plasterboard partition. Type 3.
- Acoustic plasterboard partition. Type 4.
- Fireproof acoustic plasterboard partition (Fireboard). Type 5.
- Fireproof waterproof plasterboard partition (Fireboard + waterproof plasterboard from the other side). Type 6.
- Waterproof acoustic plasterboard partition. Type 7.
- Insulation of walls and partitions, Утепление стен и перегородок, mesh plaster. Type 8.

±0.00=129.95							
Изм.	Кол.уч.	Лист	№Док.	Подп.	Дата		
Reconstruction of the new administrative complex PJSC "Tatneft". Address: republic of Tatarstan, Almetyevsk, Lenina street, building 75A							
Main Architect				Lopatin A.	Stage		
Main Engineer				Tinaev D.		Sheet	
Constructor				Miridzanyan A.			Sheets
Architect				Andriyanova A.			
Main Architect				Lopatin A.	LLC "Arcanika"		
Control				Tinaev D.			
Architectural solutions					2		
Plan of the 1st floor							