


Sez. B-B'

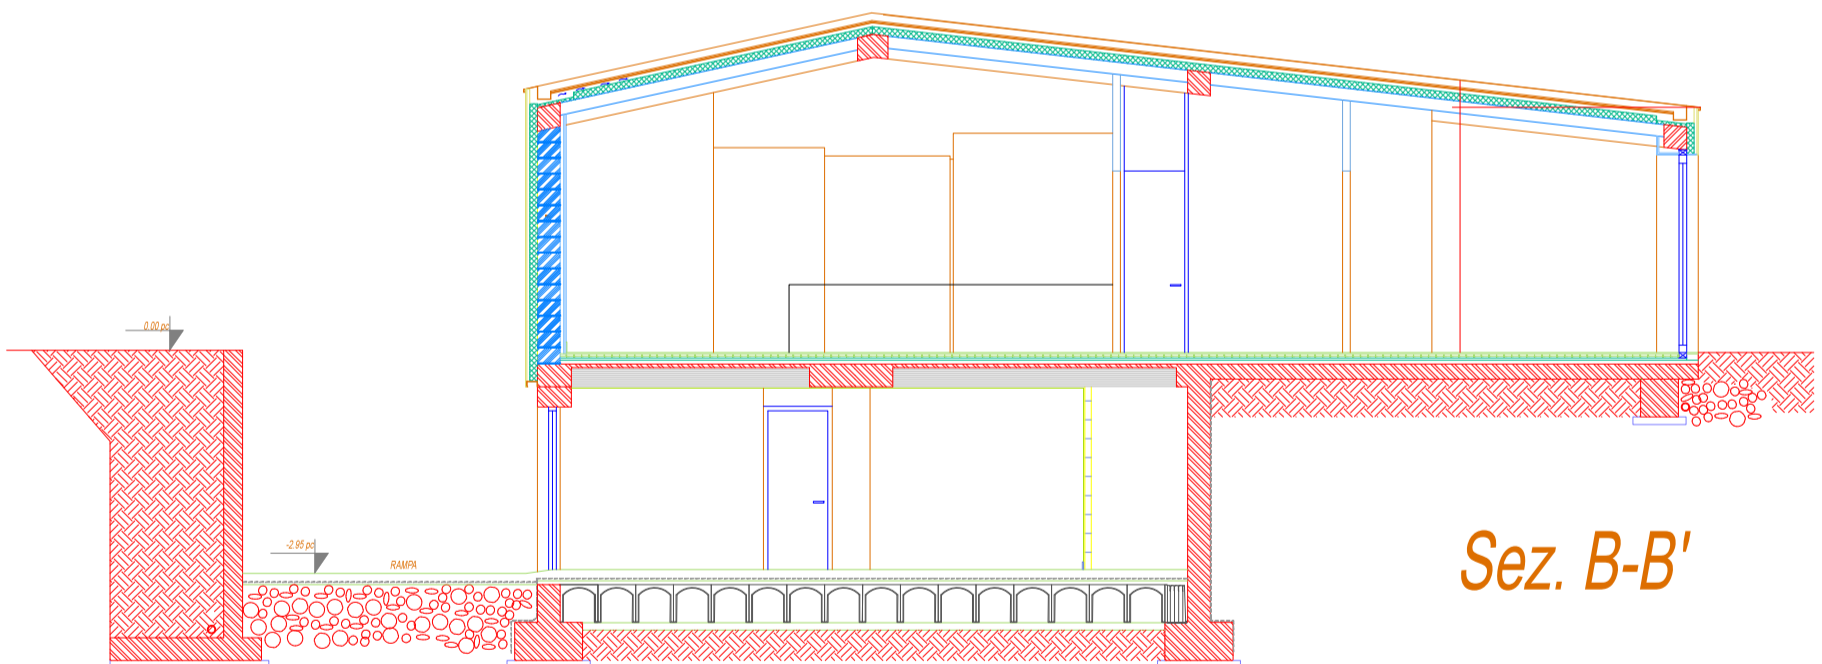

Sez. B-B'