



Facadeudsnit nordfacade
1:50

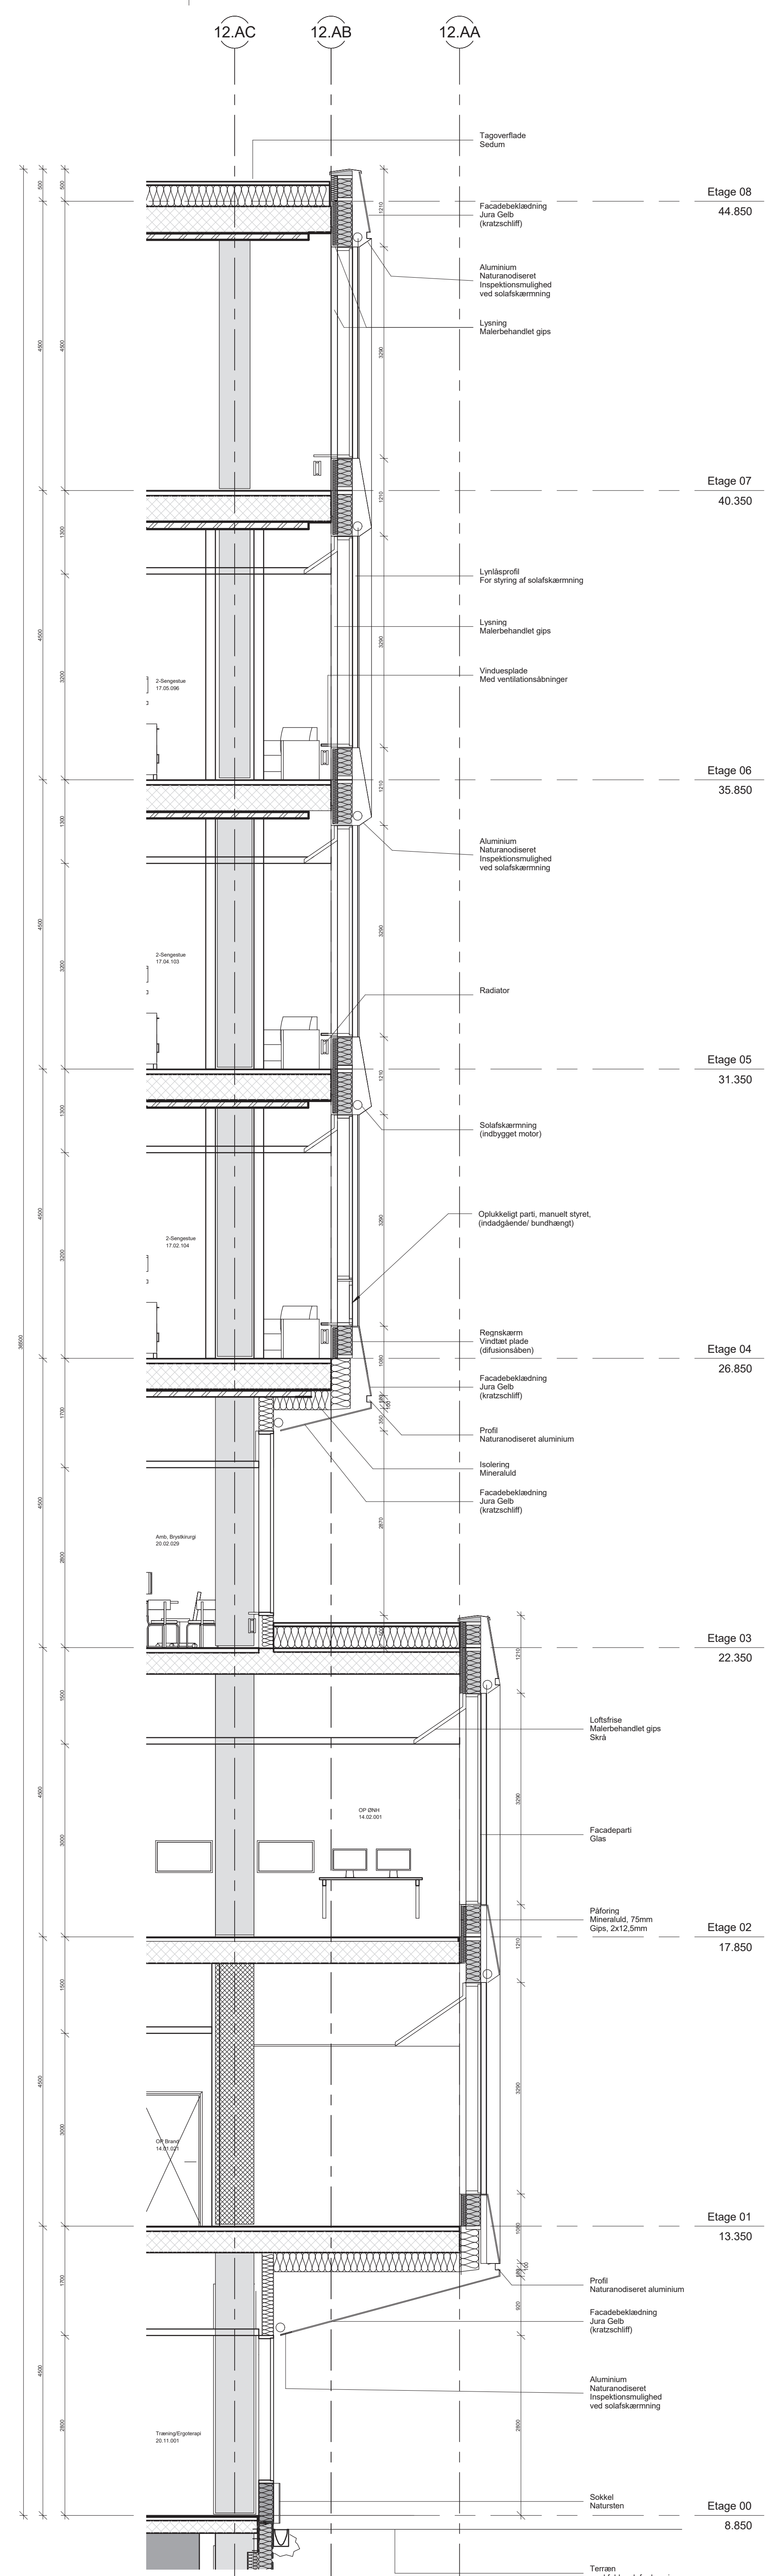

Deludsnit nordfacade
1:50

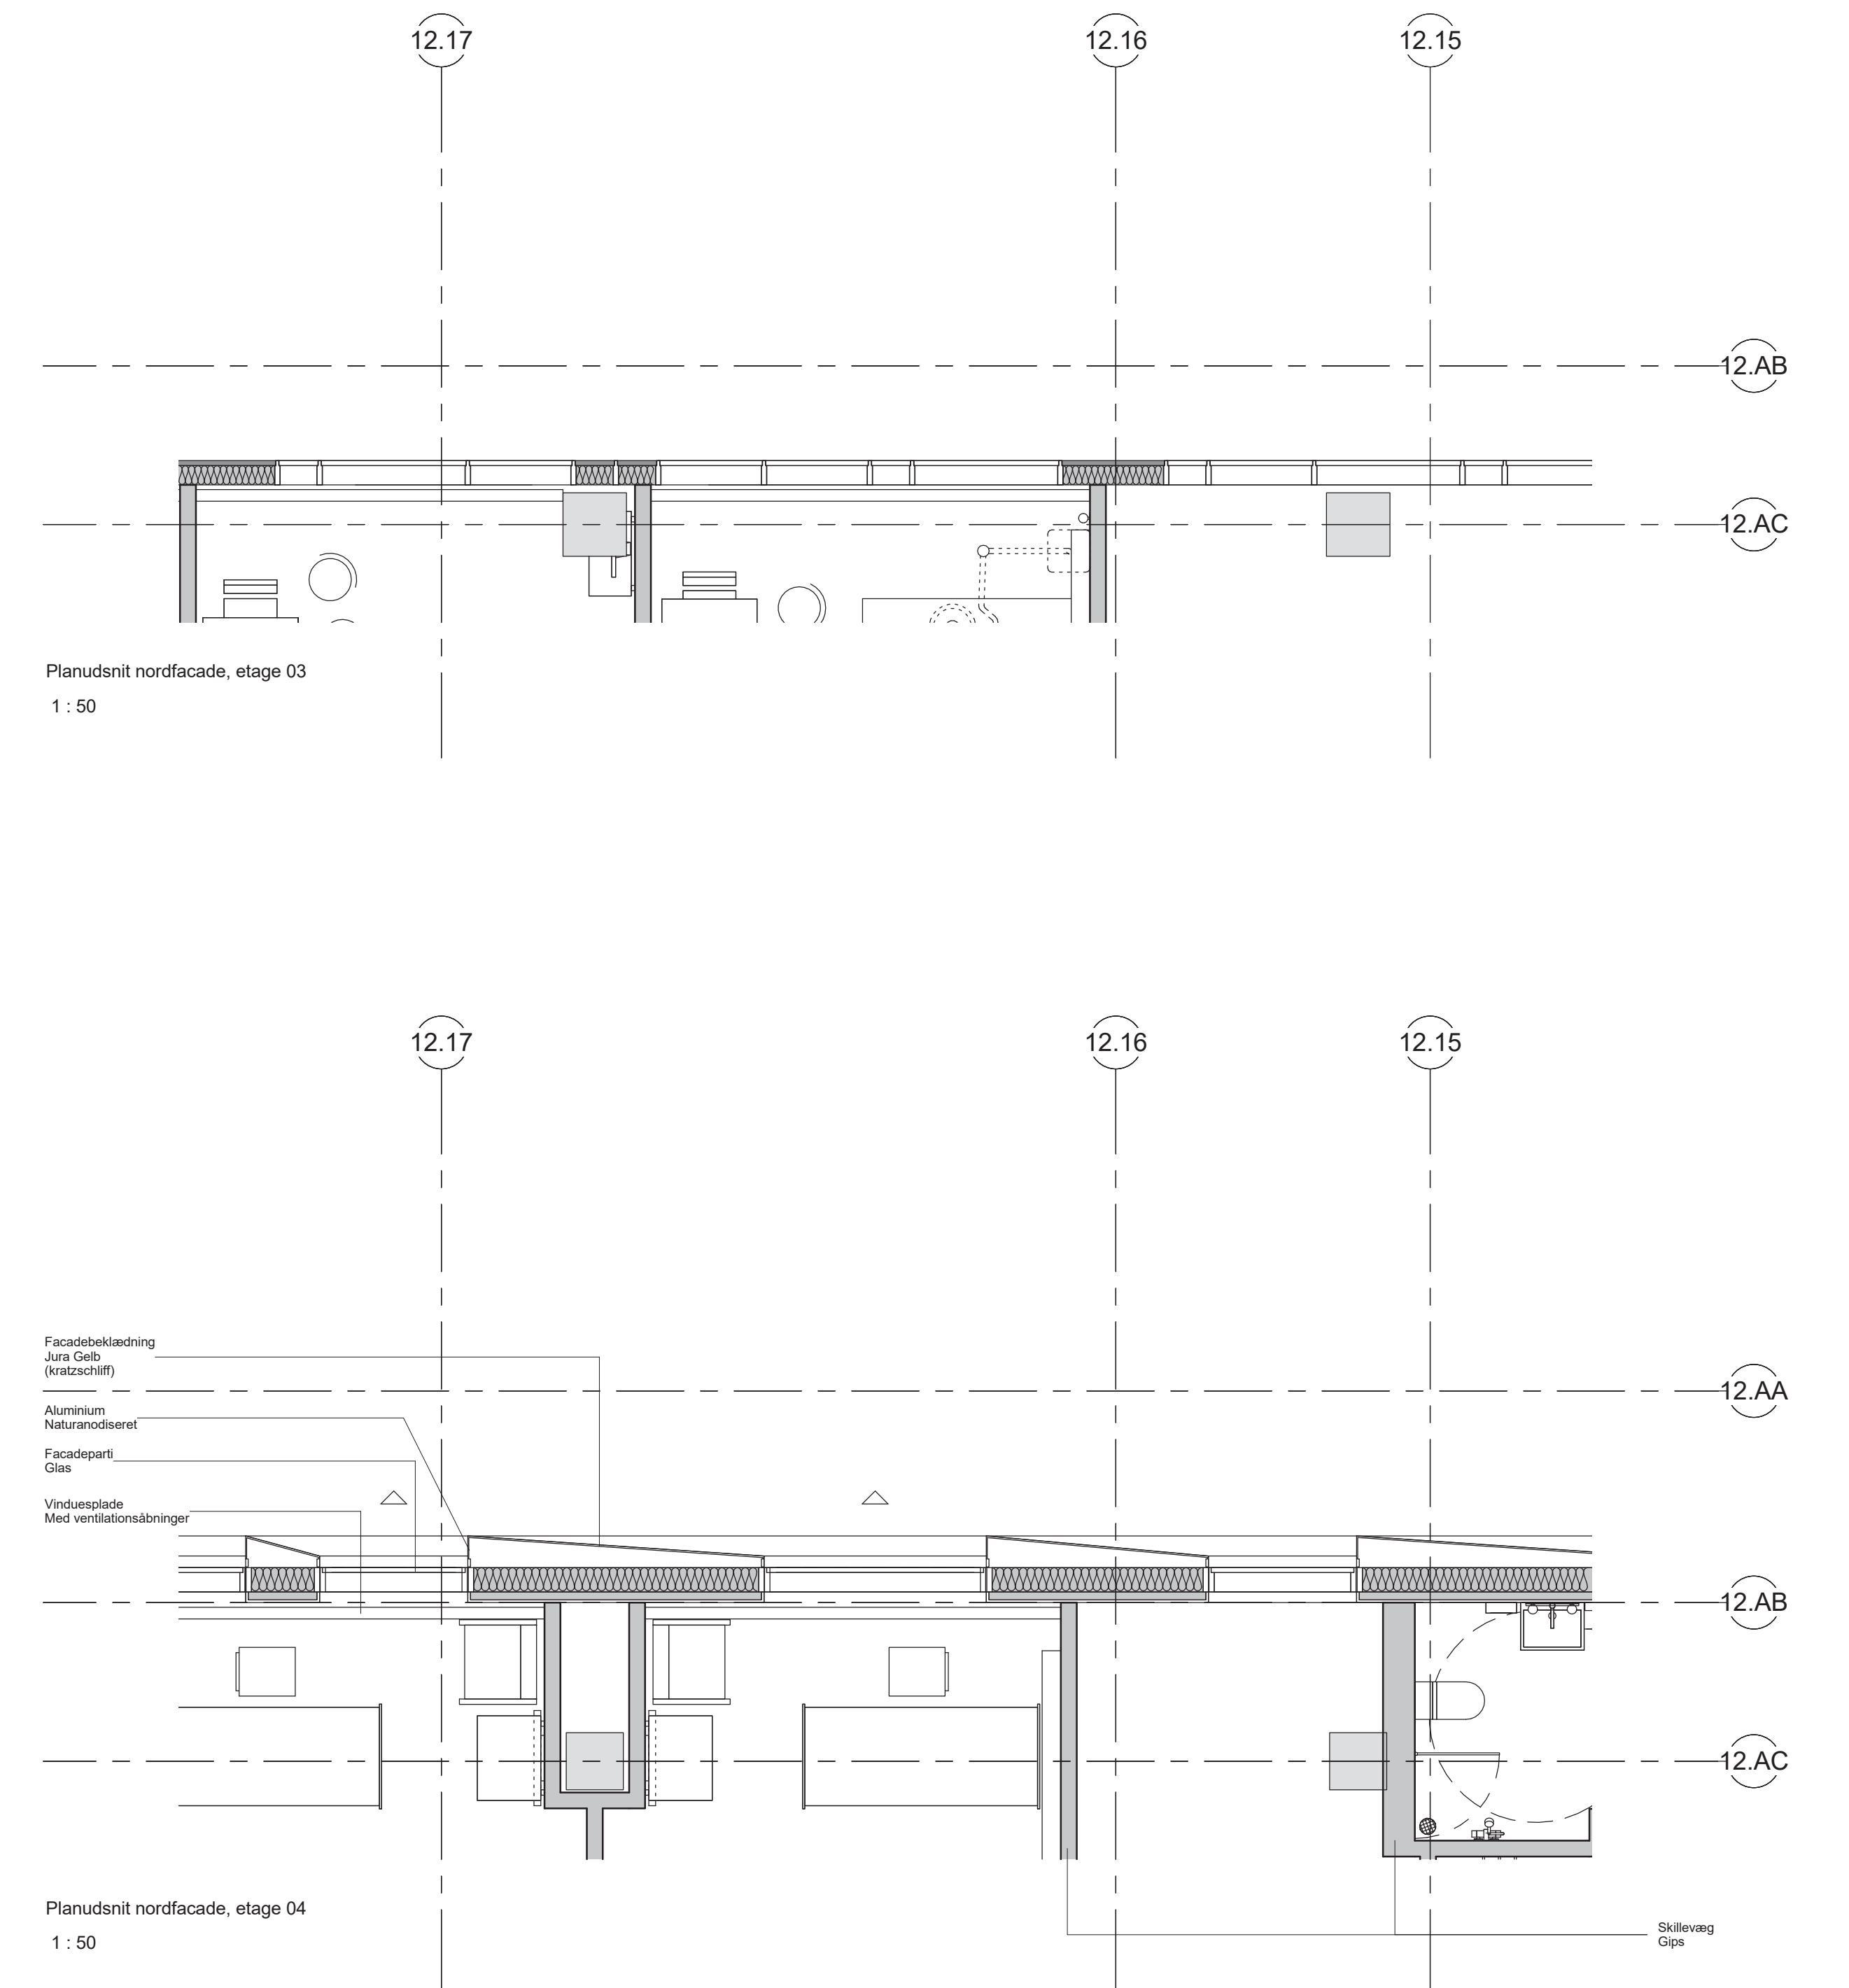

Planudsnit nordfacade, etage 04
1:50